


**1** Site  
1 : 200

**NOTES:**

DISCLAIMER:  
ALL DIMENSIONS IN MM UNLESS OTHERWISE STATED.  
CONTRACTORS TO CONFIRM ALL DIMENSIONS ON SITE. ALL DRAWINGS MUST BE READ IN CONJUNCTION WITH THE ARCHITECT'S DRAWINGS.

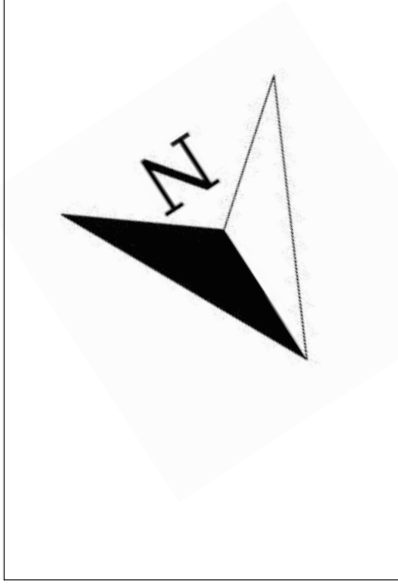

64 ST GEORGES ROAD  
ESSEX IG1 3PQ  
W: www.archimedesd.co.uk  
E: info@archimedesd.co.uk  
M: +447418321646

Rev	Date	Details Of Issue	Initials


Status  
Existing Block Plan

Site Address:  
233 High Road, Dartford DA2 7BU

Client:  
Pauline Hoadley

Project:  
233 High Road, Dartford DA2 7BU


Drawn HD	Date: 28/06/2025	Scale (at A3) 1 : 200
Drg no. 101	Revision No. A	

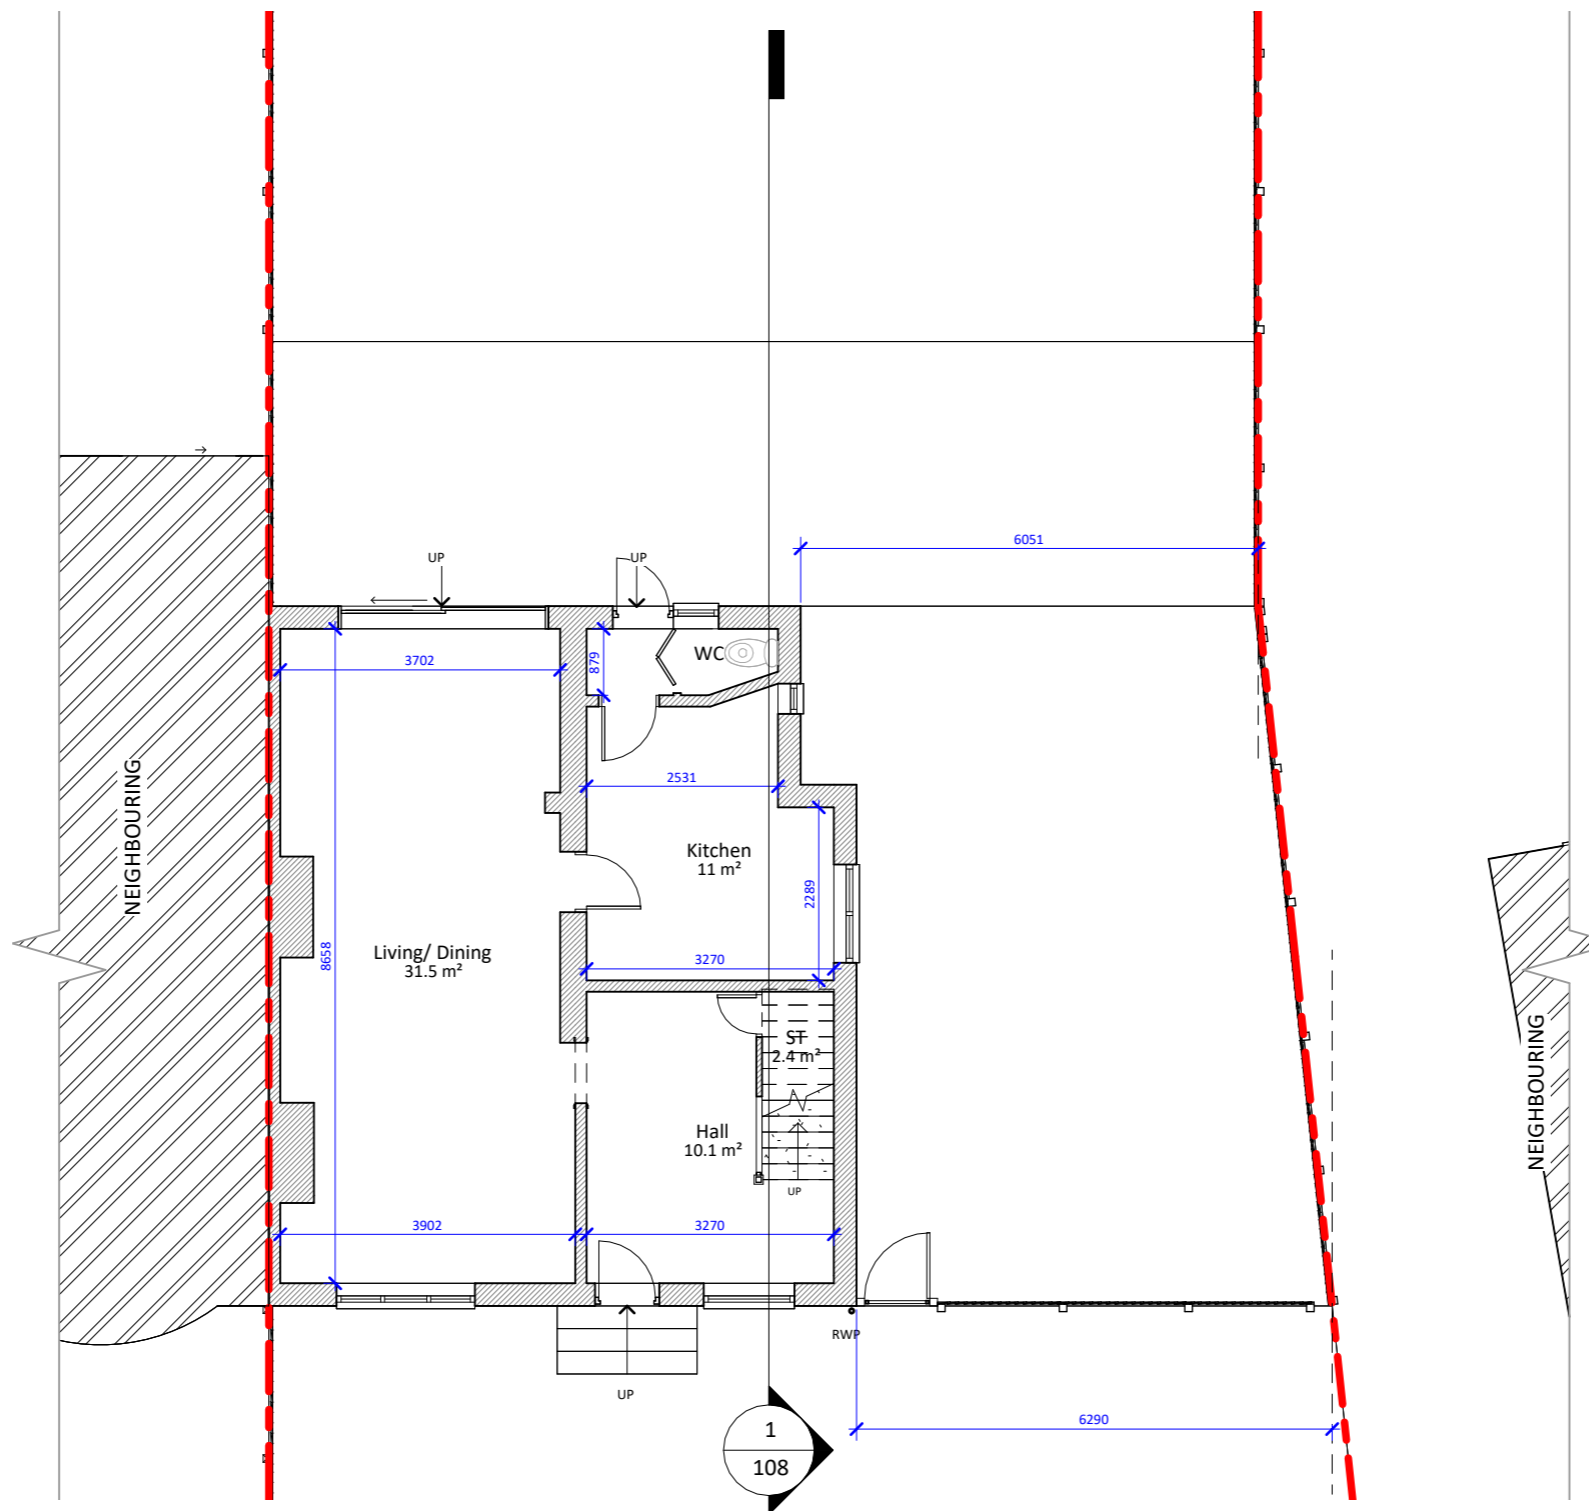

**1** Existing Ground Floor  
1 : 100



**NOTES:**  
DISCLAIMER:  
ALL DIMENSIONS IN MM UNLESS OTHERWISE STATED.  
CONTRACTORS TO CONFIRM ALL DIMENSIONS ON SITE. ALL DRAWINGS MUST BE READ IN CONJUNCTION WITH THE ARCHITECT'S DRAWINGS.

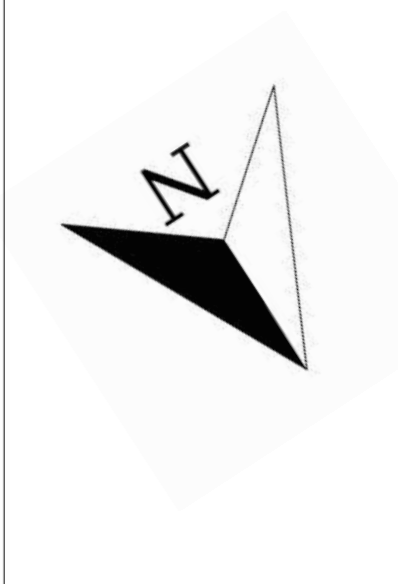

**Archimedes**  
Design Ltd.  
64 ST GEORGES ROAD  
ESSEX IG1 3PQ  
W: www.archimedesd.co.uk  
E: info@archimedesd.co.uk  
M: +447418321646

Rev	Date	Details Of Issue	Initials


Status  
Existing Ground Floor

Site Address:  
233 High Road, Dartford DA2 7BU


Client:  
Pauline Hoadley

Project:  
233 High Road, Dartford DA2 7BU

Drawn HD	Date: 13/03/2023	Scale (at A3) 1 : 100
Dwg no. 102	Revision No. A	

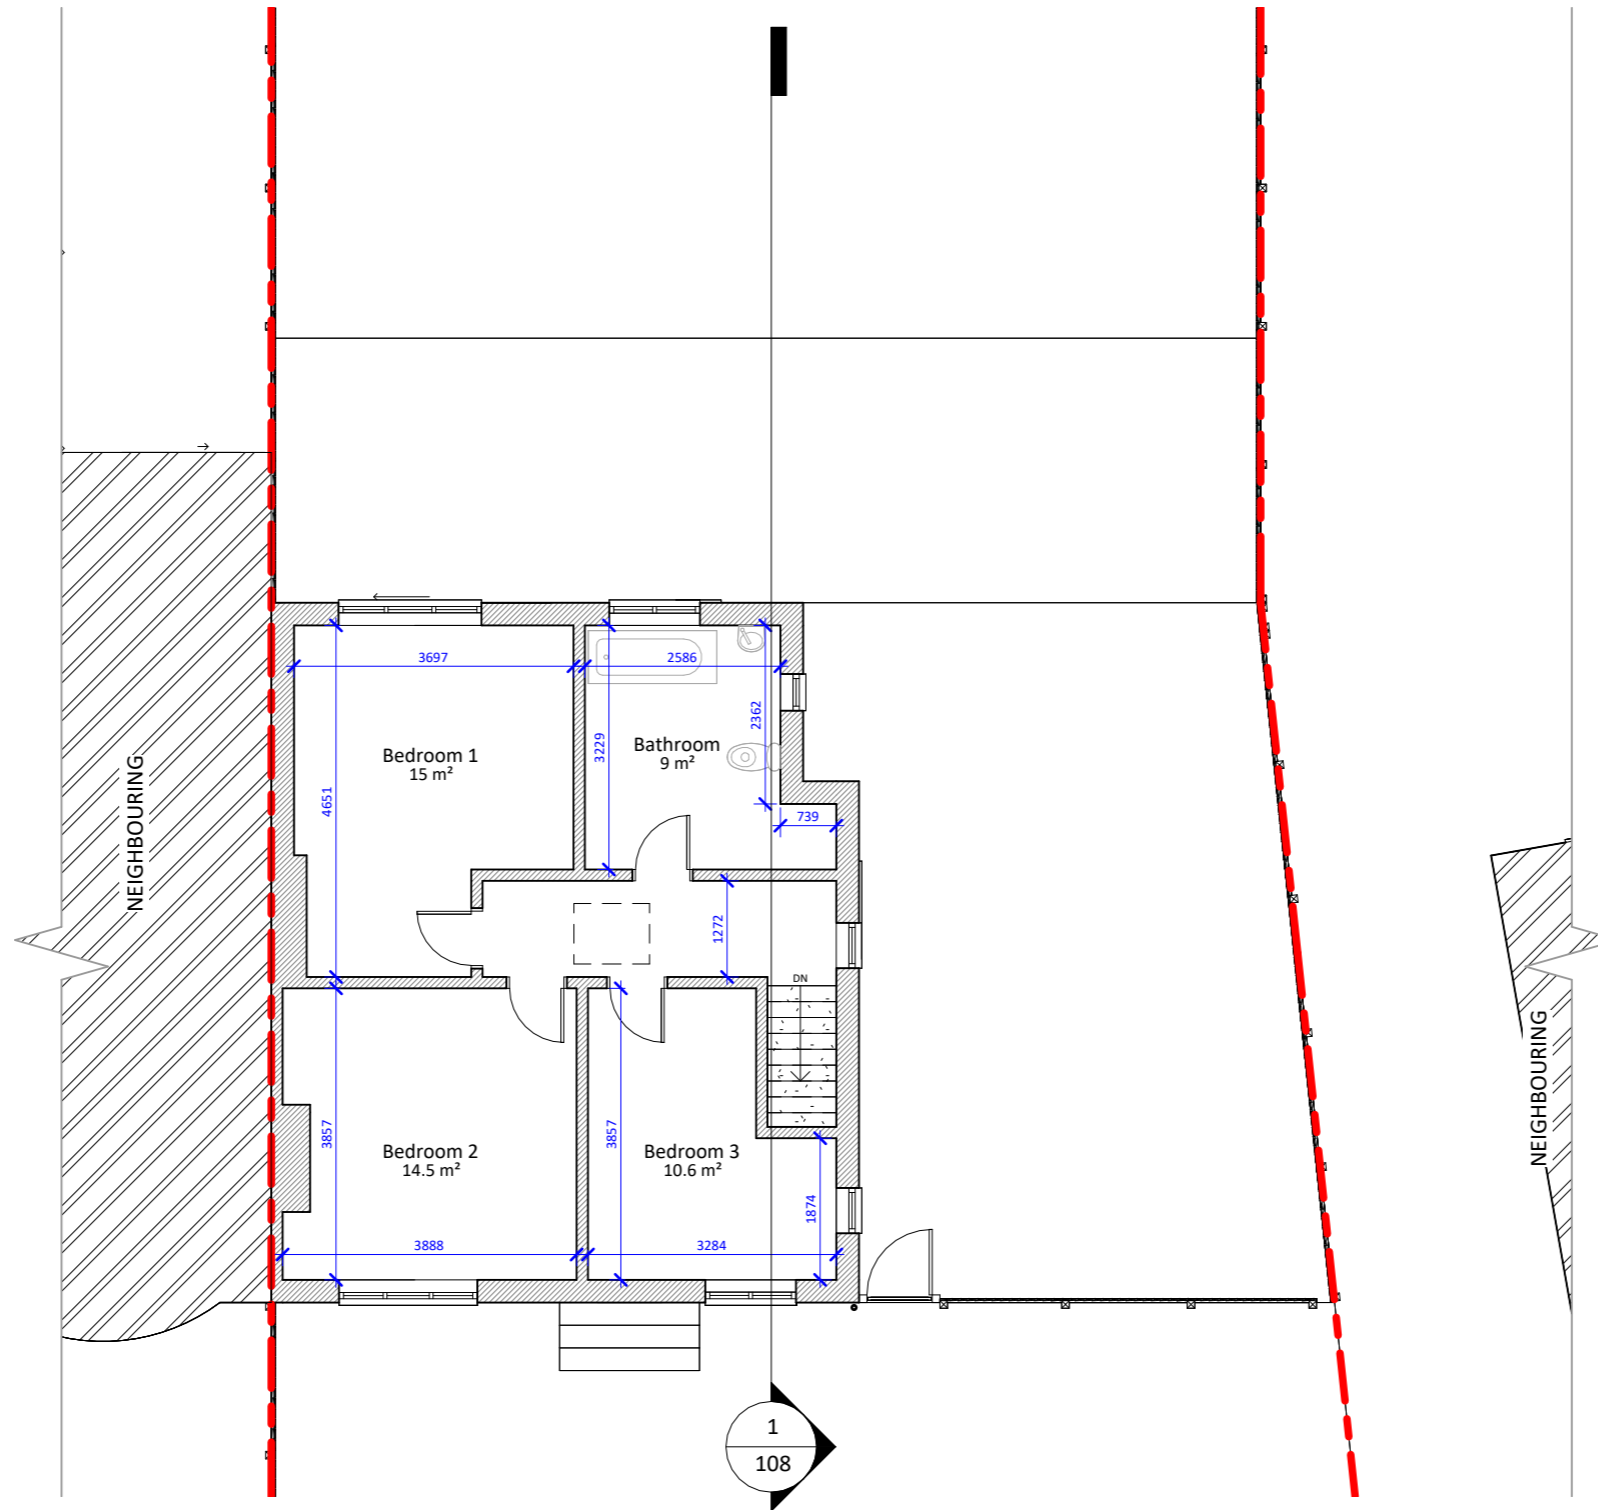


**1** Existing First Floor  
1 : 100

 

**NOTES:**

DISCLAIMER:  
ALL DIMENSIONS IN MM UNLESS OTHERWISE STATED.  
CONTRACTORS TO CONFIRM ALL DIMENSIONS ON SITE. ALL DRAWINGS MUST BE READ IN CONJUNCTION WITH THE ARCHITECT'S DRAWINGS.

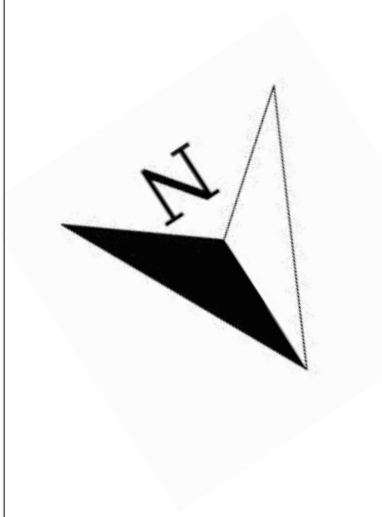

64 ST GEORGES ROAD  
ESSEX IG1 3PQ  
W: www.archimedesd.co.uk  
E: info@archimedesd.co.uk  
M: +447418321646

Rev	Date	Details Of Issue	Initials


Status	
Existing First Floor	

Site Address:  
233 High Road, Dartford DA2 7BU


Client:  
Pauline Hoadley

Project:  
  
233 High Road, Dartford DA2 7BU

Drawn HD	Date: 13/03/2023	Scale (at A3) 1 : 100
Dwg no. 103	Revision No. A	

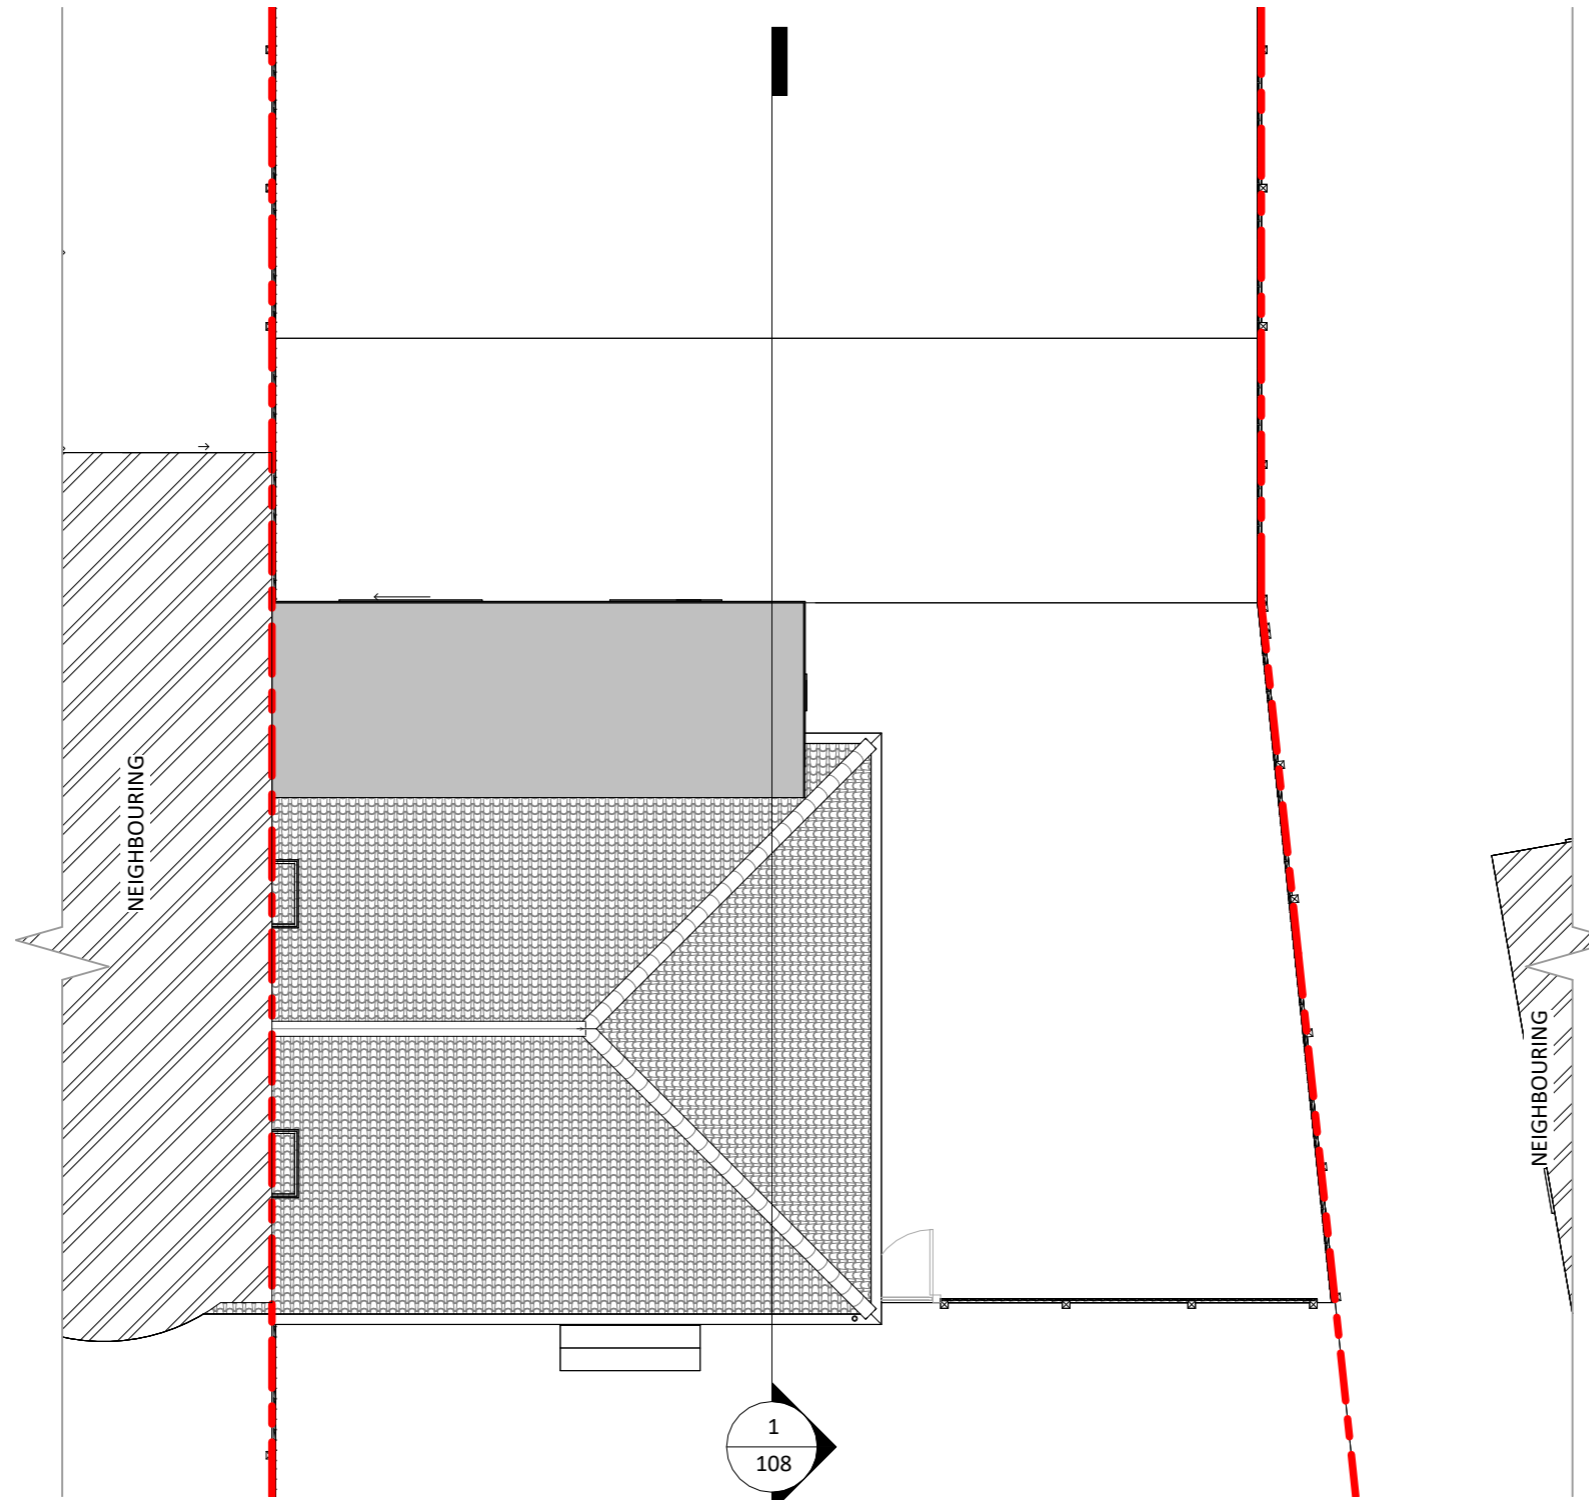


**1** **Roof (Existing)**  
1 : 100

 

**NOTES:**

DISCLAIMER:  
ALL DIMENSIONS IN MM UNLESS OTHERWISE STATED.  
CONTRACTORS TO CONFIRM ALL DIMENSIONS ON SITE. ALL DRAWINGS MUST BE READ IN CONJUNCTION WITH THE ARCHITECT'S DRAWINGS.

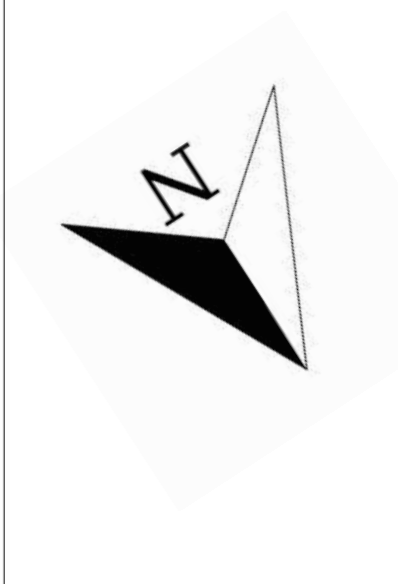

64 ST GEORGES ROAD  
ESSEX IG1 3PQ  
W: www.archimedesd.co.uk  
E: info@archimedesd.co.uk  
M: +447418321646

Rev	Date	Details Of Issue	Initials

<b>Status</b>
Existing Roof Floor

Site Address:  
233 High Road, Dartford DA2 7BU


Client:  
Pauline Hoadley

Project:  
233 High Road, Dartford DA2 7BU


Drawn HD	Date: 06/28/25	Scale (at A3) 1 : 100
Dwg no. 105	Revision No. A	



**1 Existing Front Elevation**  
1 : 100

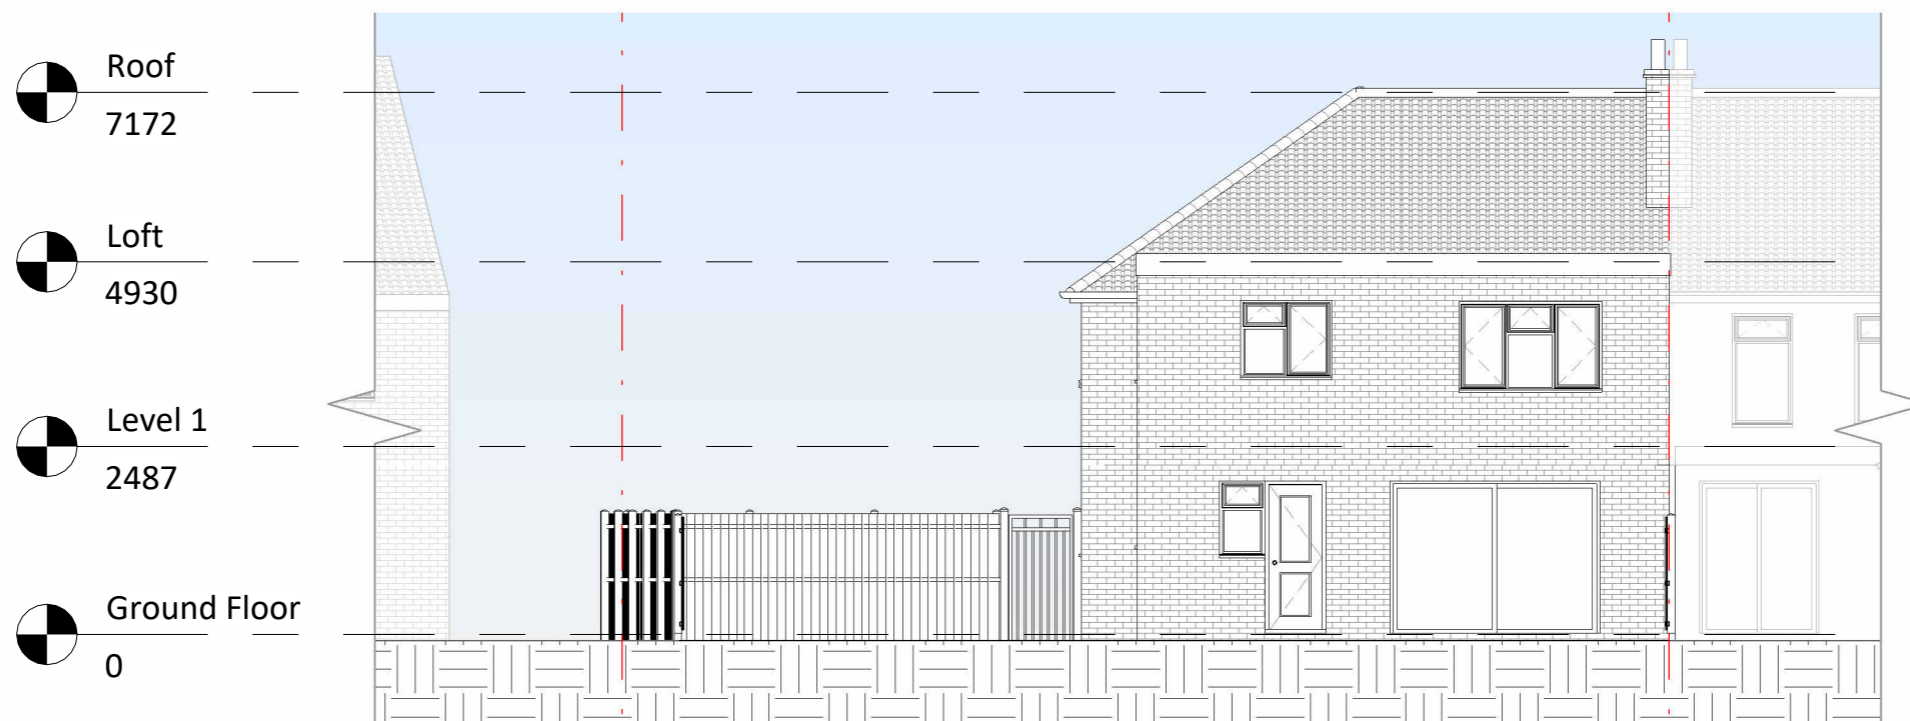

**2 Existing Rear Elevation**  
1 : 100

 

**NOTES:**

DISCLAIMER:  
ALL DIMENSIONS IN MM UNLESS OTHERWISE STATED.  
CONTRACTORS TO CONFIRM ALL DIMENSIONS ON SITE. ALL DRAWINGS MUST BE READ IN CONJUNCTION WITH THE ARCHITECT'S DRAWINGS.



64 ST GEORGES ROAD  
ESSEX IG1 3PQ  
W: www.archimedesd.co.uk  
E: info@archimedesd.co.uk  
M: +447418321646

Rev	Date	Details Of Issue	Initials

**Status**

Existing Elevations 01

**Site Address:**

233 High Road, Dartford DA2 7BU


**Client:**

Pauline Hoadley


**Project:**

233 High Road, Dartford DA2 7BU

Drawn	Date	Scale (at A3)
HD	13/03/2023	1 : 100
Drwg no.	Revision No.	
106	A	

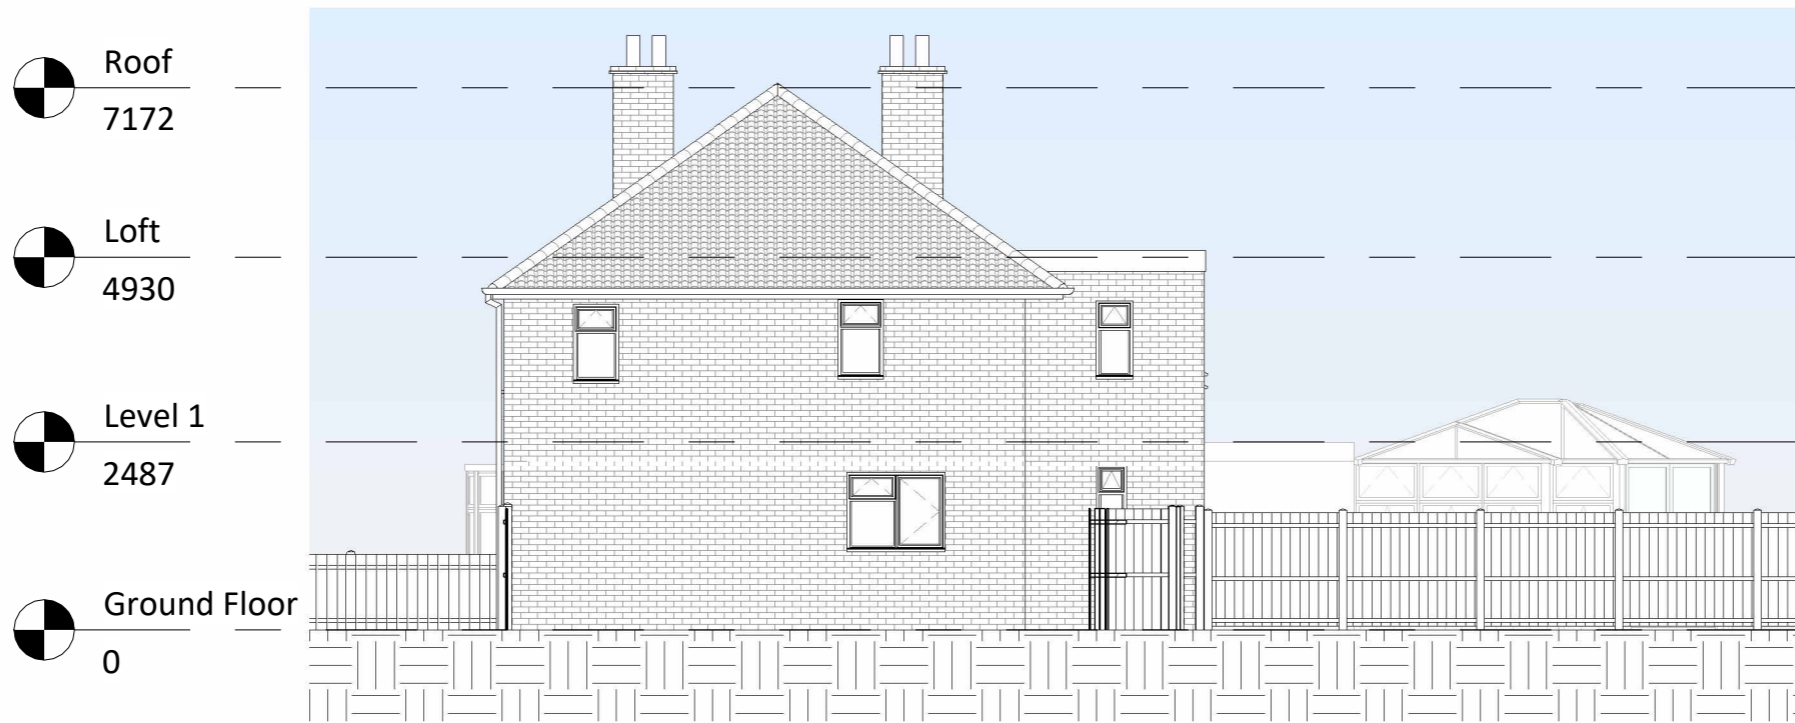

**1 Existing Right Elevation**  
1 : 100

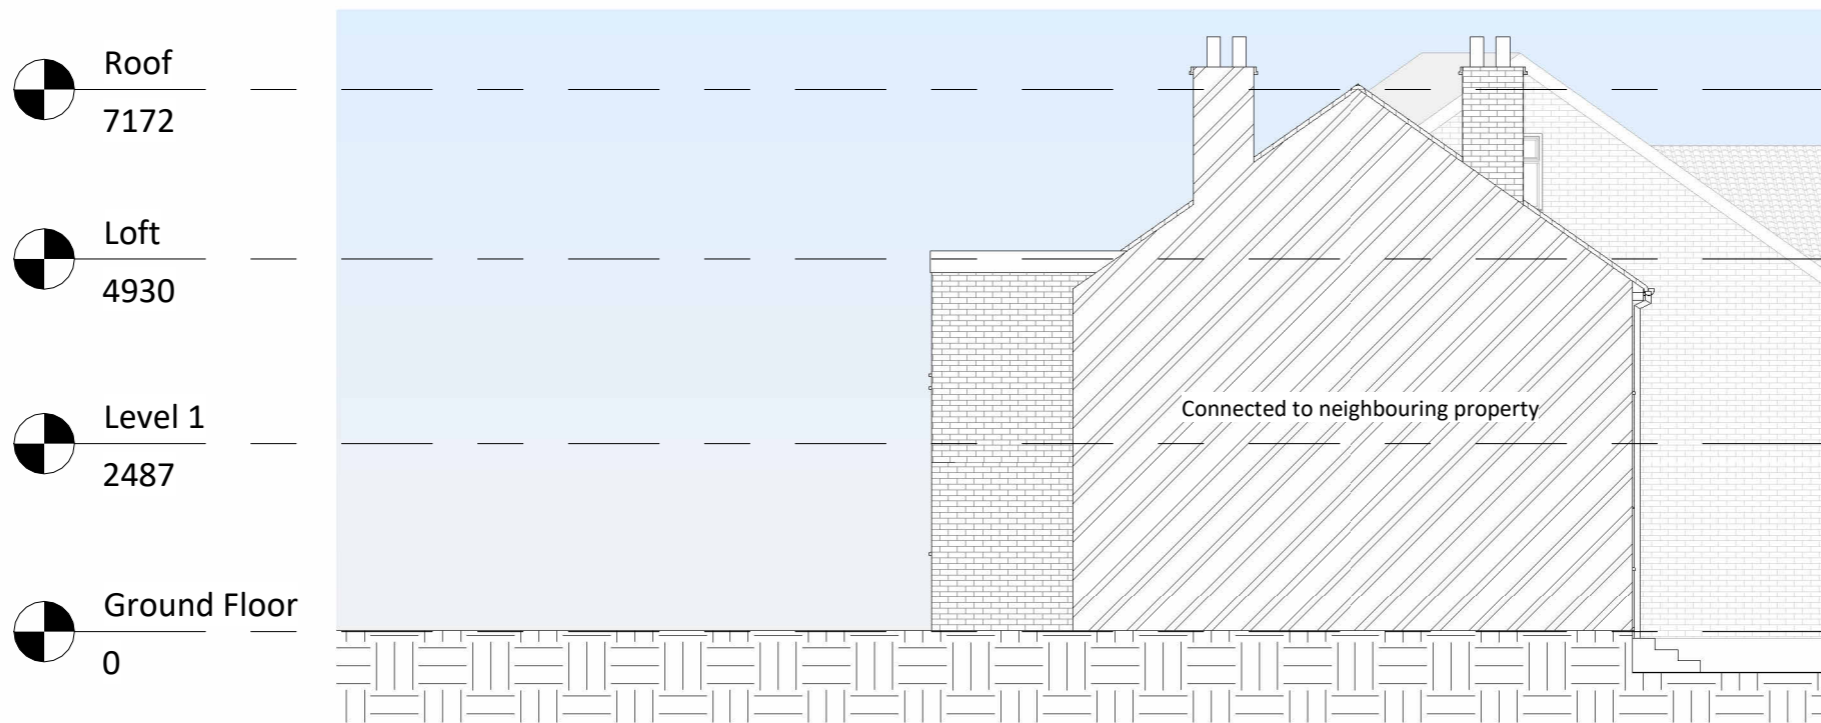

**2 Existing Left Elevation**  
1 : 100



**NOTES:**

DISCLAIMER:  
ALL DIMENSIONS IN MM UNLESS OTHERWISE STATED.  
CONTRACTORS TO CONFIRM ALL DIMENSIONS ON SITE. ALL DRAWINGS MUST BE READ IN CONJUNCTION WITH THE ARCHITECT'S DRAWINGS.



64 ST GEORGES ROAD  
ESSEX IG1 3PQ  
W: www.archimedesd.co.uk  
E: info@archimedesd.co.uk  
M: +447418321646

Rev	Date	Details Of Issue	Initials


Status	
Existing Elevations 02	

Site Address:
233 High Road, Dartford DA2 7BU

Client:
Pauline Hoadley

Project:
233 High Road, Dartford DA2 7BU

Drawn	Date:	Scale (at A3)
HD	13/03/2023	1 : 100
Dwg no.	Revision No.	
107	A	

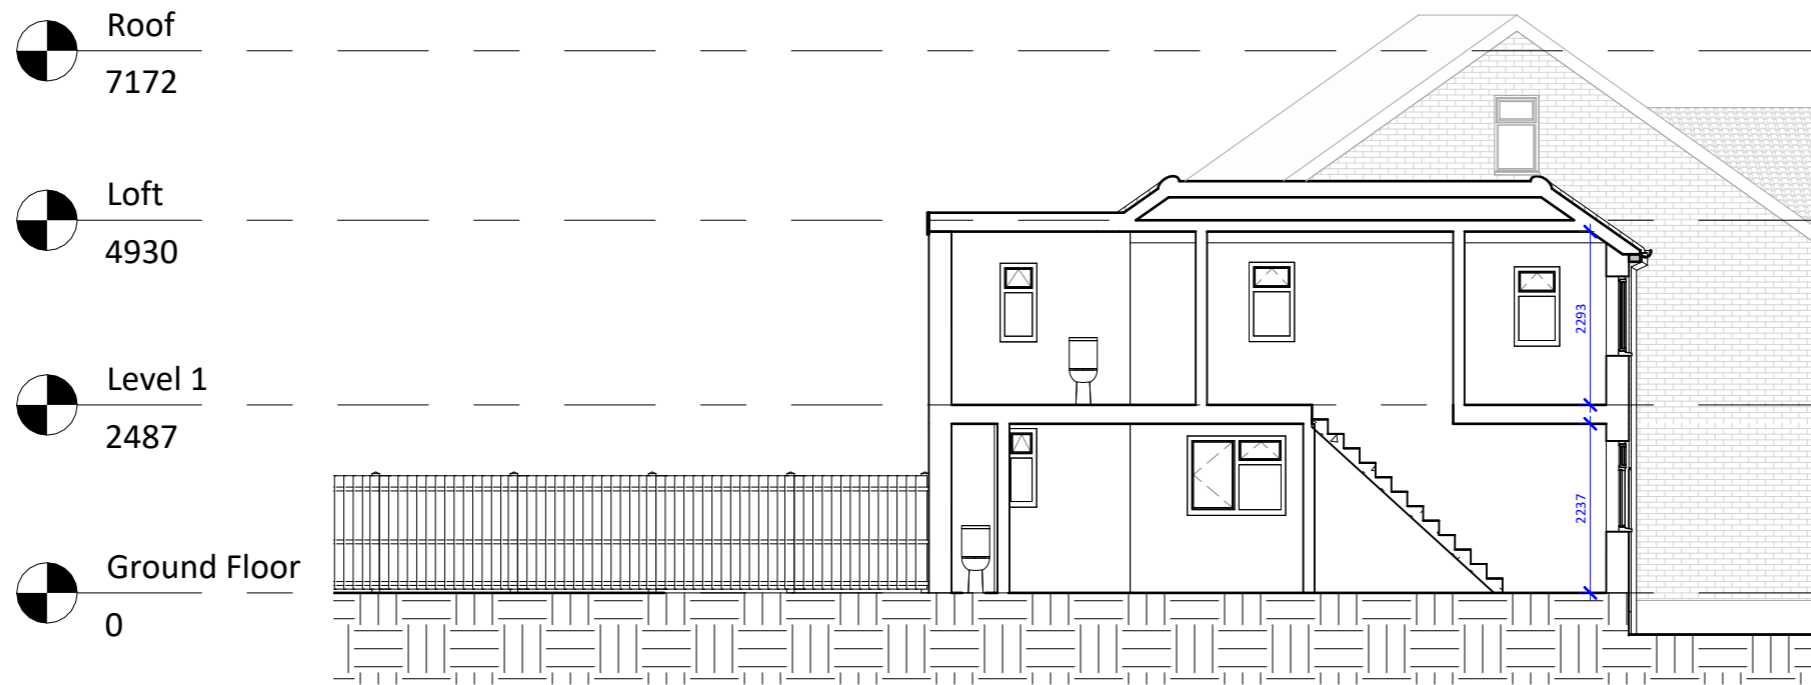

**1** Section 1  
1 : 100



**NOTES:**  
  
DISCLAIMER:  
ALL DIMENSIONS IN MM UNLESS OTHERWISE STATED.  
CONTRACTORS TO CONFIRM ALL DIMENSIONS ON SITE. ALL DRAWINGS MUST BE READ IN CONJUNCTION WITH THE ARCHITECT'S DRAWINGS.



64 ST GEORGES ROAD  
ESSEX IG1 3PQ  
W: www.archimedesd.co.uk  
E: info@archimedesd.co.uk  
M: +447418321646

Rev	Date	Details Of Issue	Initials


Status  
  
Existing Section

Site Address:  
233 High Road, Dartford DA2 7BU

Client:  
Pauline Hoadley


Project:  
  
233 High Road, Dartford DA2 7BU

Drawn HD	Date: 13/03/2023	Scale (at A3) 1 : 100
Drg no. 108		Revision No. A

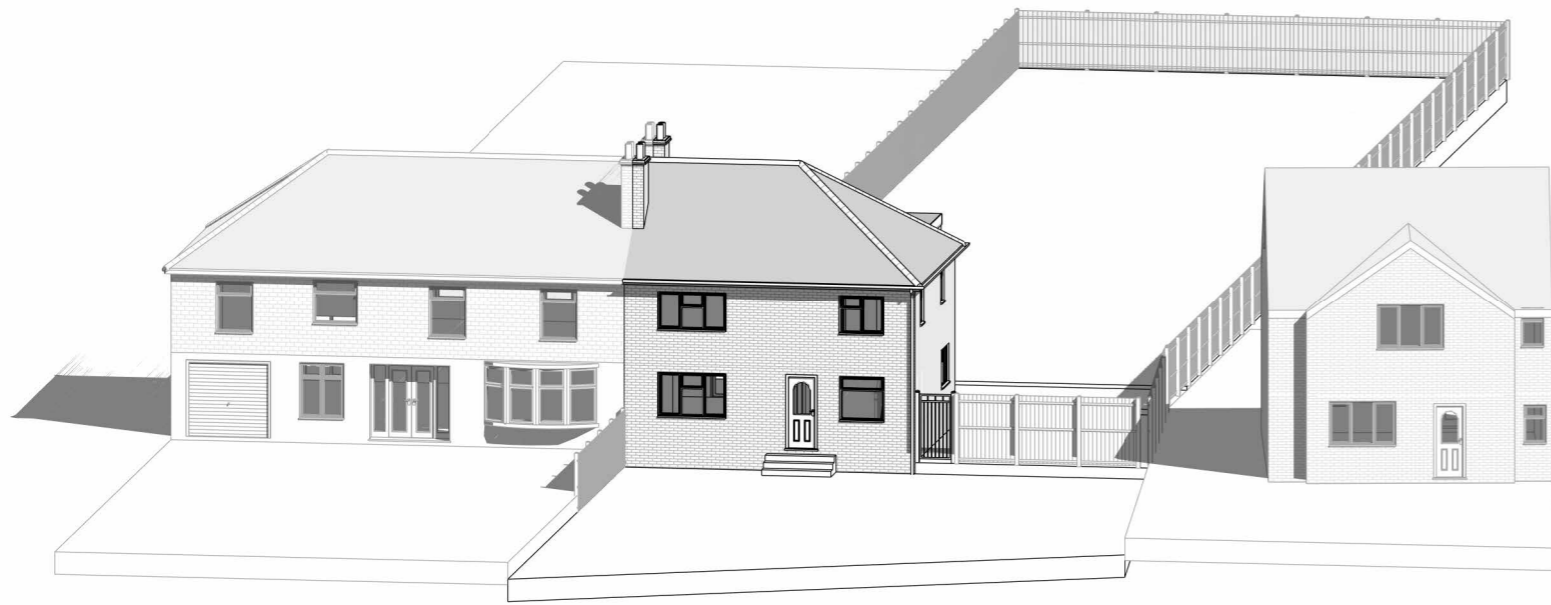

1

Existing 3D Front

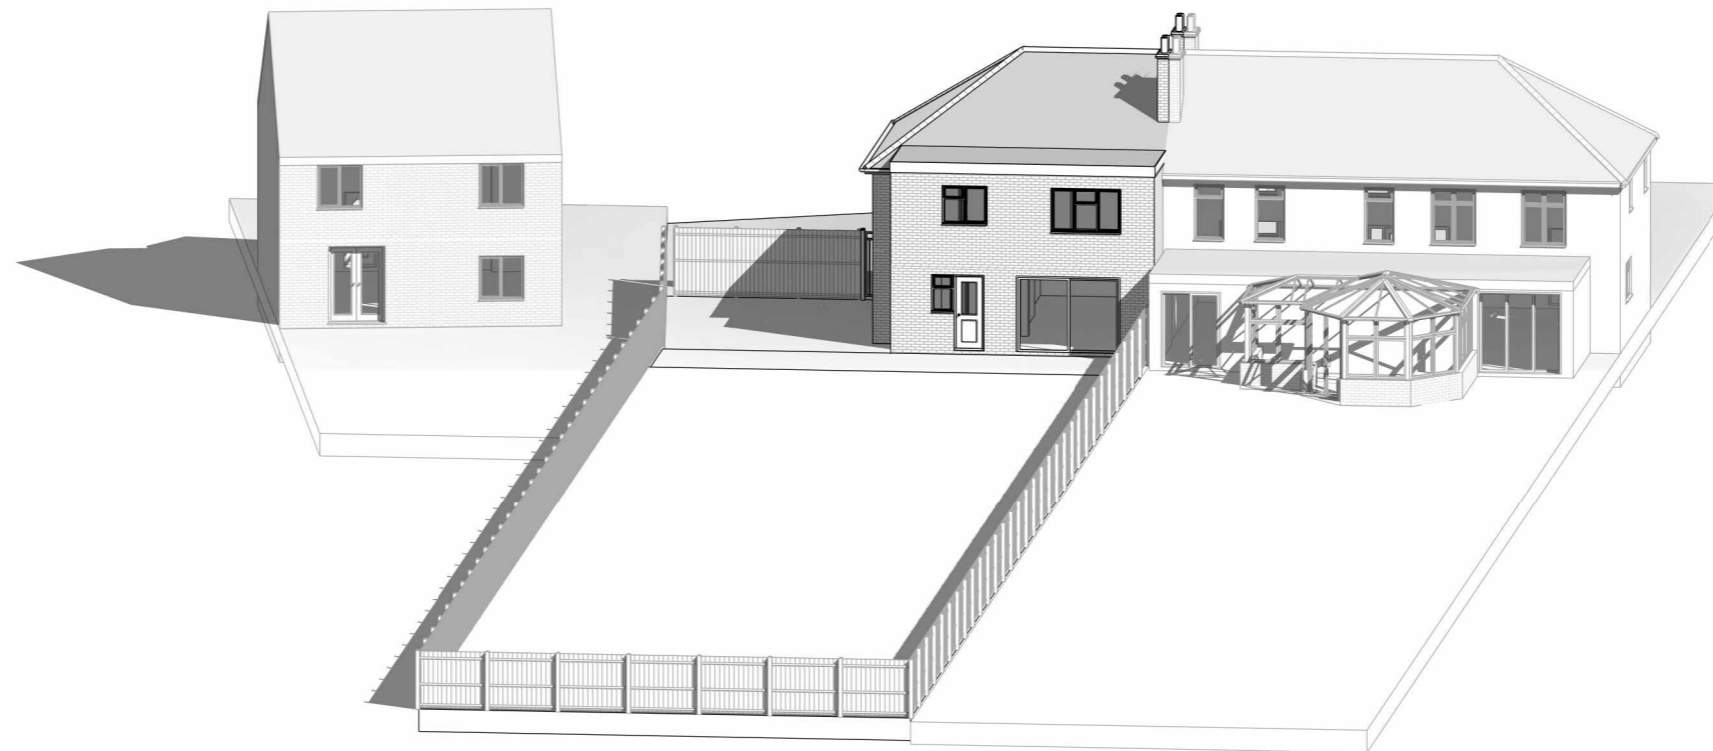

2

Existing 3D Rear



**NOTES:**

DISCLAIMER:  
 ALL DIMENSIONS IN MM UNLESS OTHERWISE STATED.  
 CONTRACTORS TO CONFIRM ALL DIMENSIONS ON SITE. ALL DRAWINGS MUST BE READ IN CONJUNCTION WITH THE ARCHITECT'S DRAWINGS.



64 ST GEORGES ROAD  
 ESSEX IG1 3PQ  
 W: www.archimedesd.co.uk  
 E: info@archimedesd.co.uk  
 M: +447418321646

Rev	Date	Details Of Issue	Initials

Status

Existing 3D Views

Site Address:

233 High Road, Dartford DA2 7BU



Client:

Pauline Hoadley

Project:

233 High Road, Dartford DA2 7BU


Drawn HD	Date: 13/03/2023	Scale (at A3)
Drg no. 109	Revision No. A	

 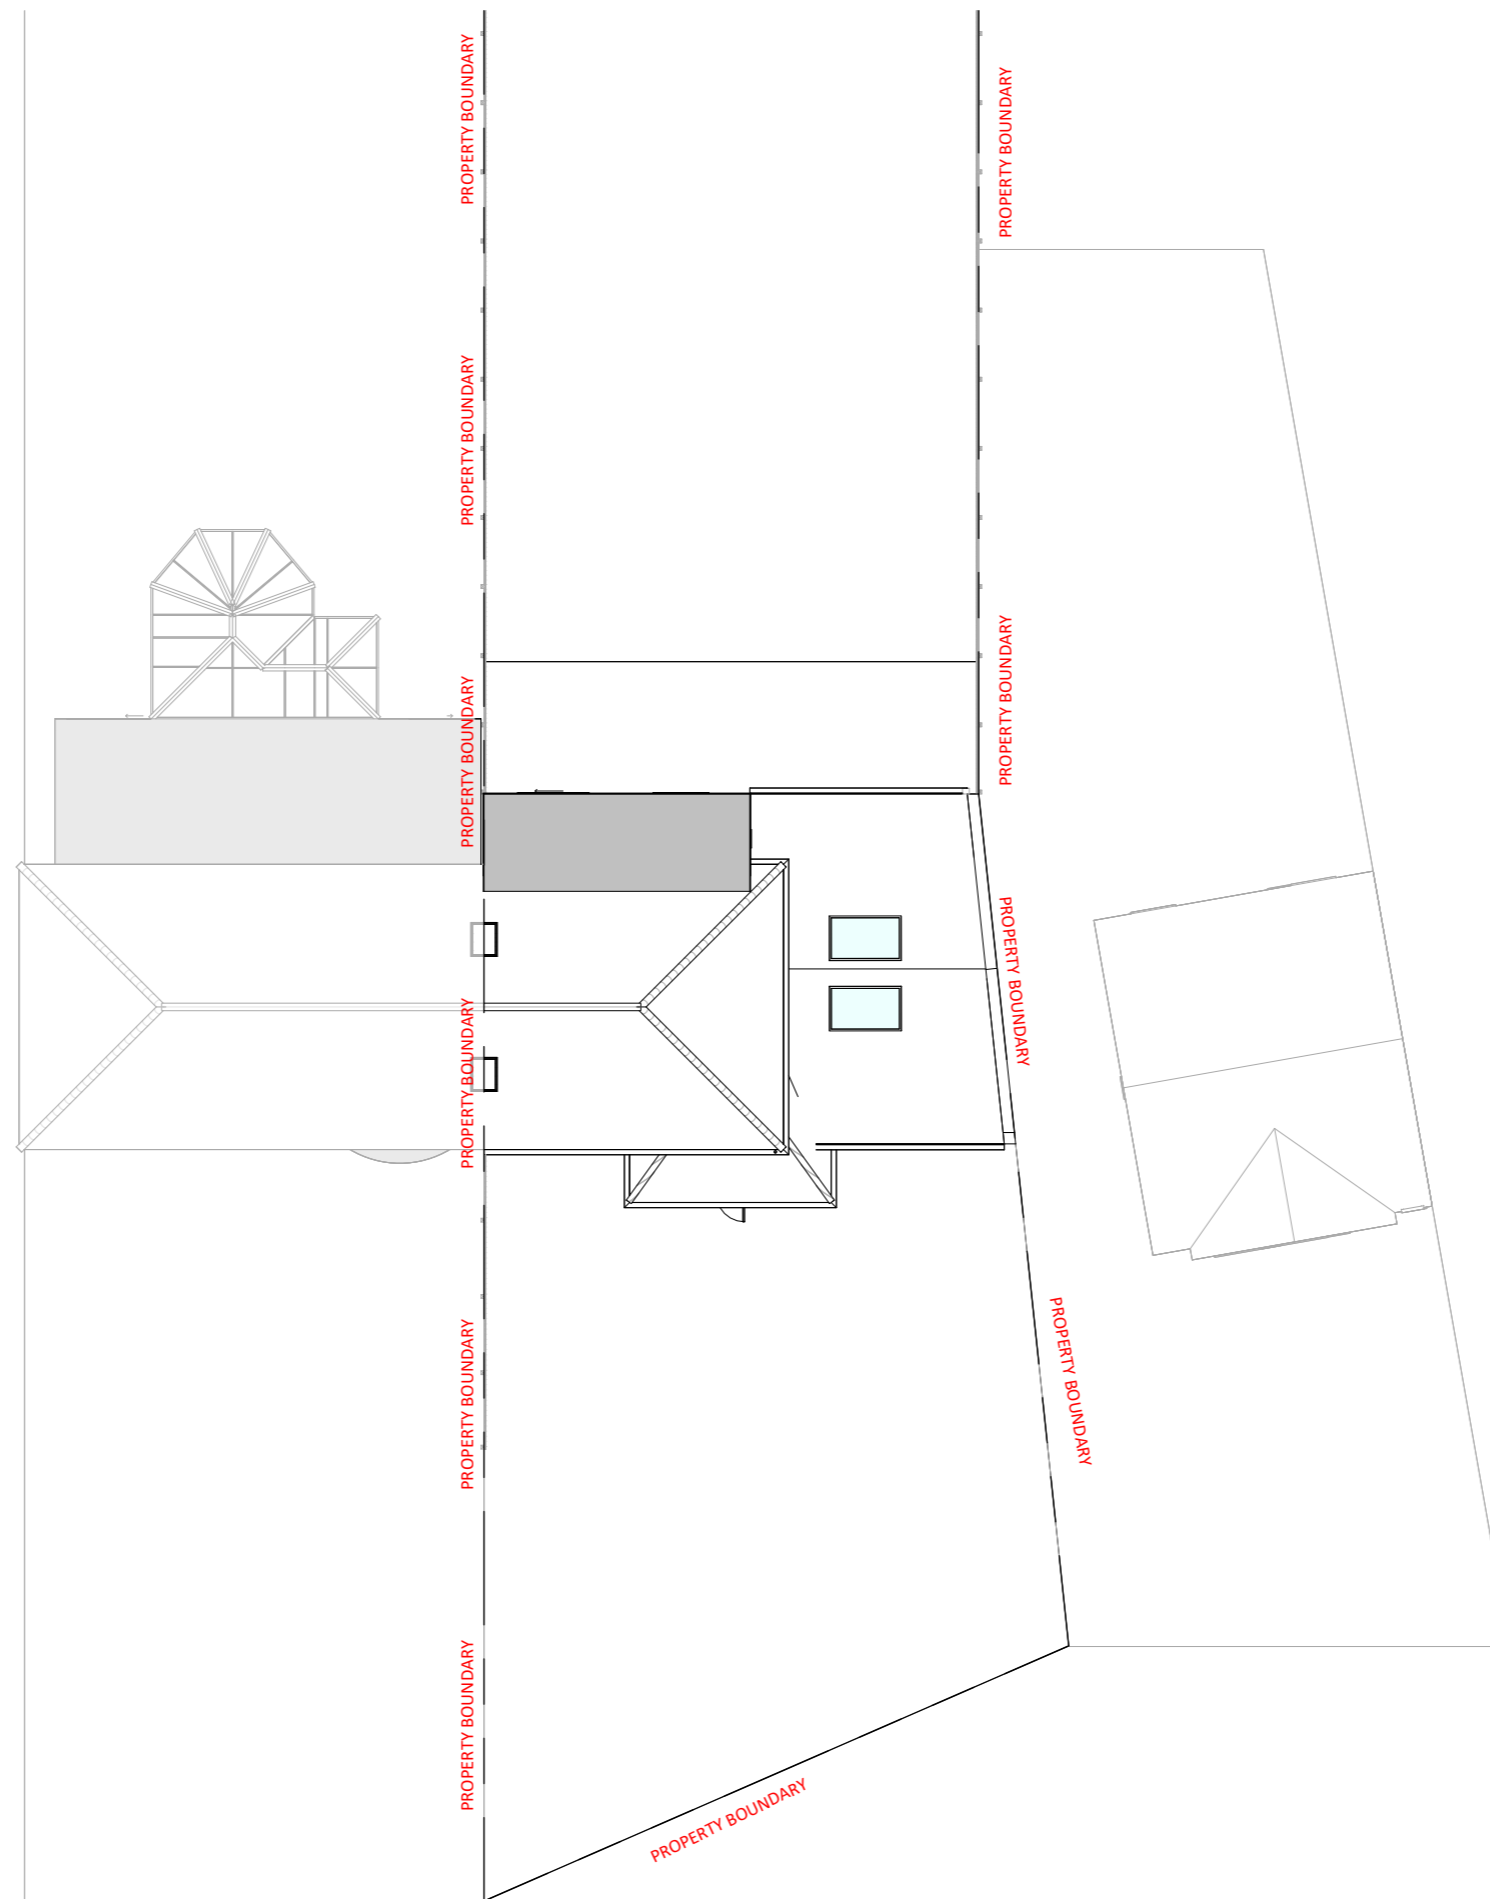

**1** Site  
1 : 200

**NOTES:**

DISCLAIMER:  
ALL DIMENSIONS IN MM UNLESS OTHERWISE STATED.  
CONTRACTORS TO CONFIRM ALL DIMENSIONS ON SITE. ALL DRAWINGS MUST BE READ IN CONJUNCTION WITH THE ARCHITECT'S DRAWINGS.

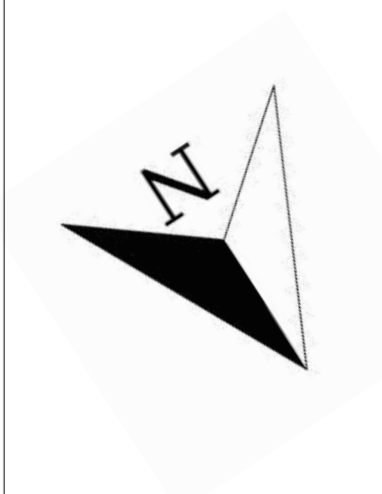

64 ST GEORGES ROAD  
ESSEX IG1 3PQ  
W: www.archimedesd.co.uk  
E: info@archimedesd.co.uk  
M: +447418321646

Rev	Date	Details Of Issue	Initials


<b>Status</b>
Proposed Block Plan

<b>Site Address:</b>
233 High Road, Dartford DA2 7BU


<b>Client:</b>
Pauline Hoadley

<b>Project:</b>
233 High Road, Dartford DA2 7BU


Drawn	Date:	Scale (at A3)
HD	13/03/2023	1 : 200
Drg no.	Revision No.	
201	A	

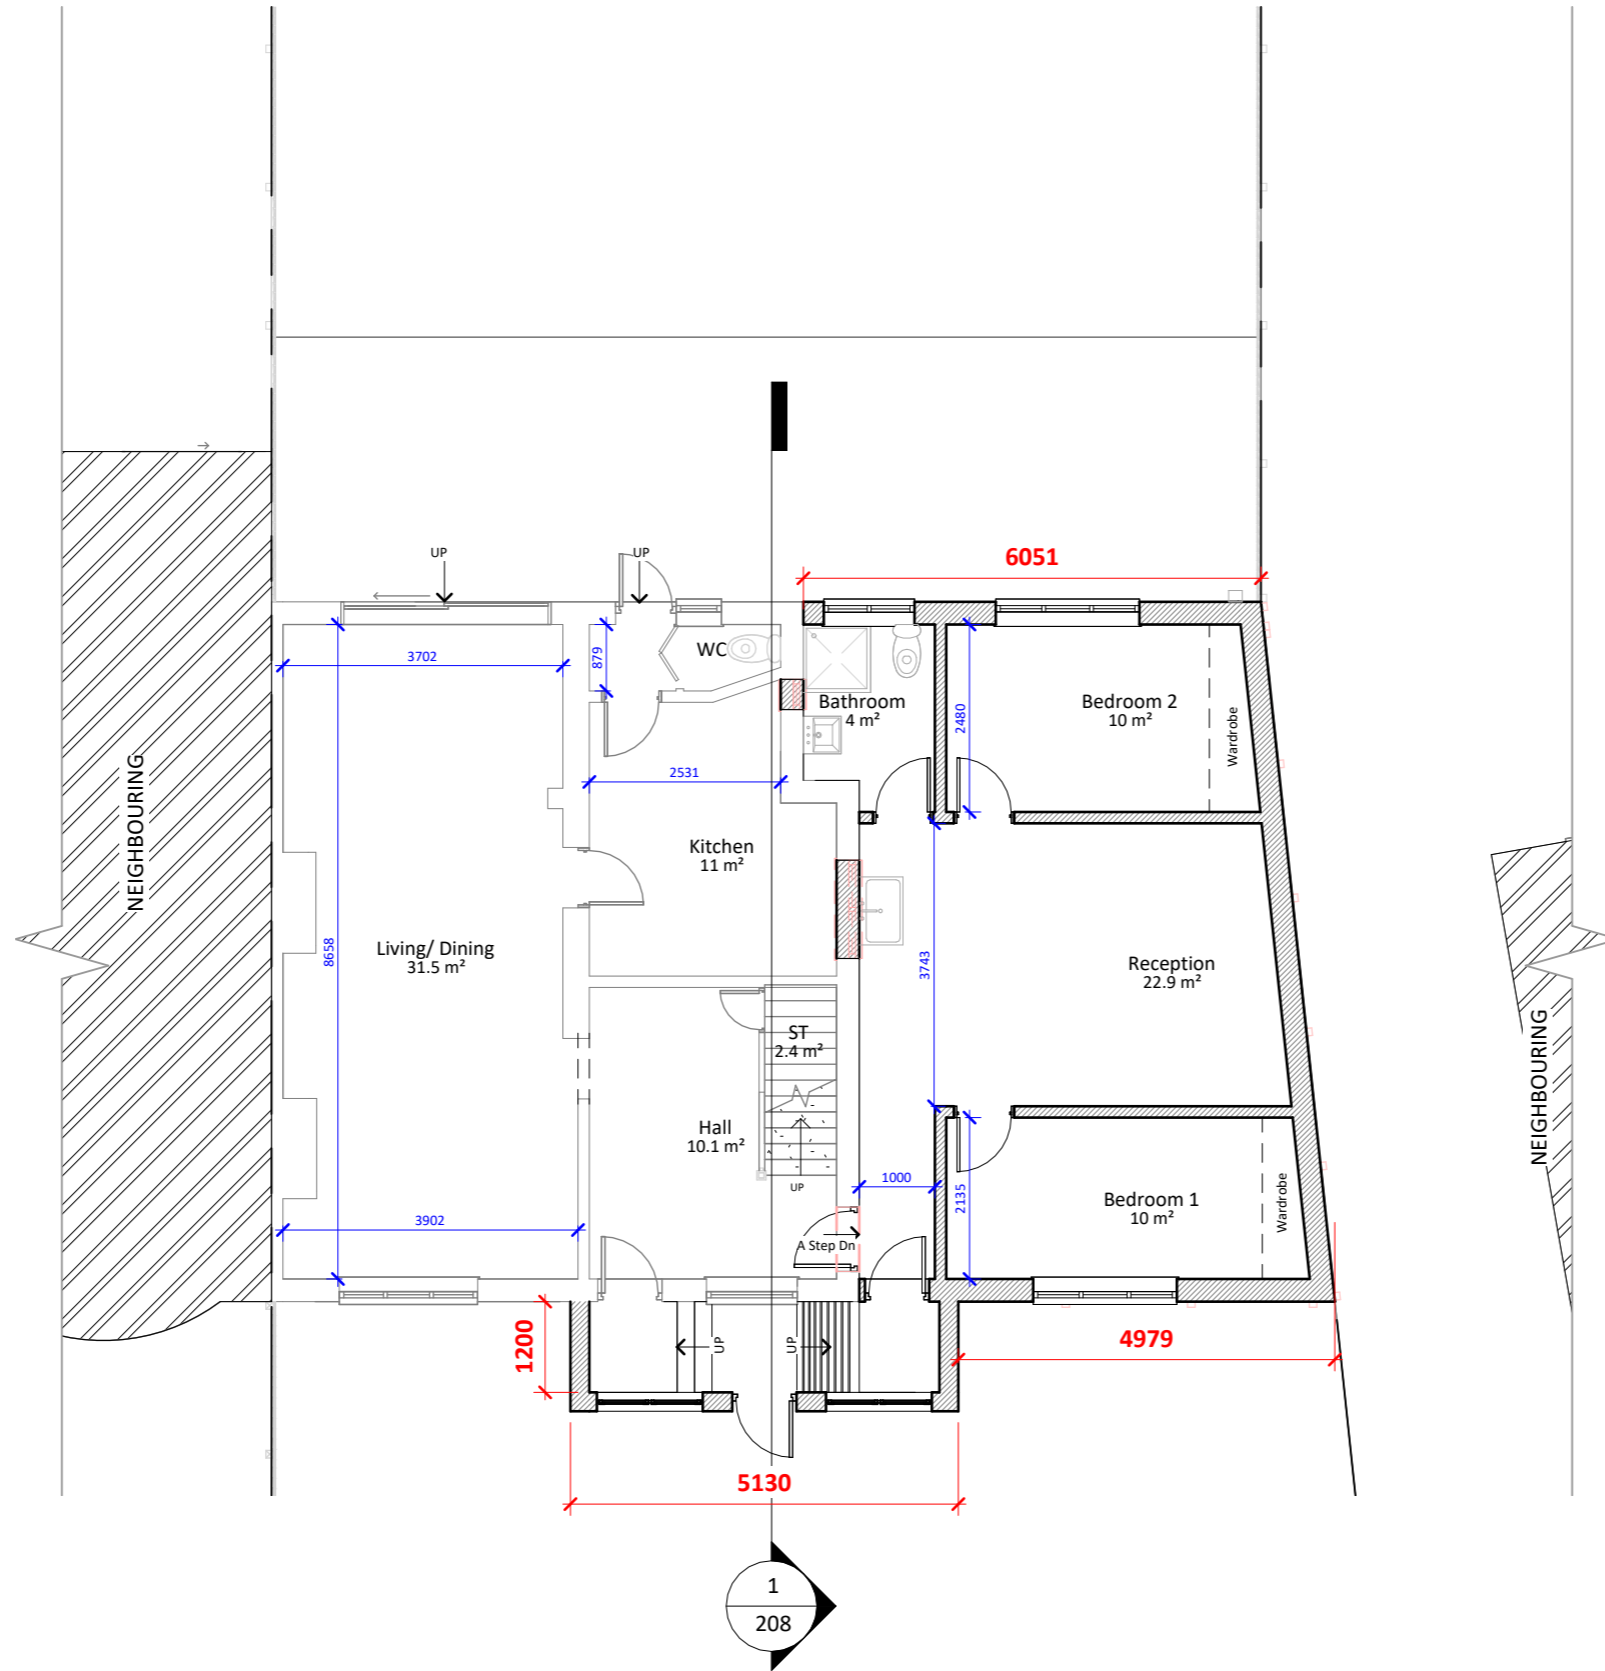

**1** Proposed Ground Floor  
1 : 100

 

**NOTES:**  
DISCLAIMER:  
ALL DIMENSIONS IN MM UNLESS OTHERWISE STATED.  
CONTRACTORS TO CONFIRM ALL DIMENSIONS ON SITE. ALL DRAWINGS MUST BE READ IN CONJUNCTION WITH THE ARCHITECT'S DRAWINGS.

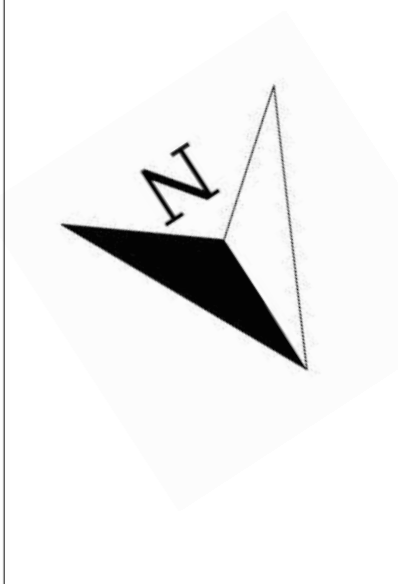

**Archimedes**  
Design Ltd.  
64 ST GEORGES ROAD  
ESSEX IG1 3PQ  
W: www.archimedesd.co.uk  
E: info@archimedesd.co.uk  
M: +447418321646

Rev	Date	Details Of Issue	Initials


Status  
Proposed Ground Floor

Site Address:  
233 High Road, Dartford DA2 7BU

Client:  
Pauline Hoadley

Project:  
233 High Road, Dartford DA2 7BU


Drawn HD	Date: 13/03/2023	Scale (at A3) 1 : 100
Dwg no. 202	Revision No. A	

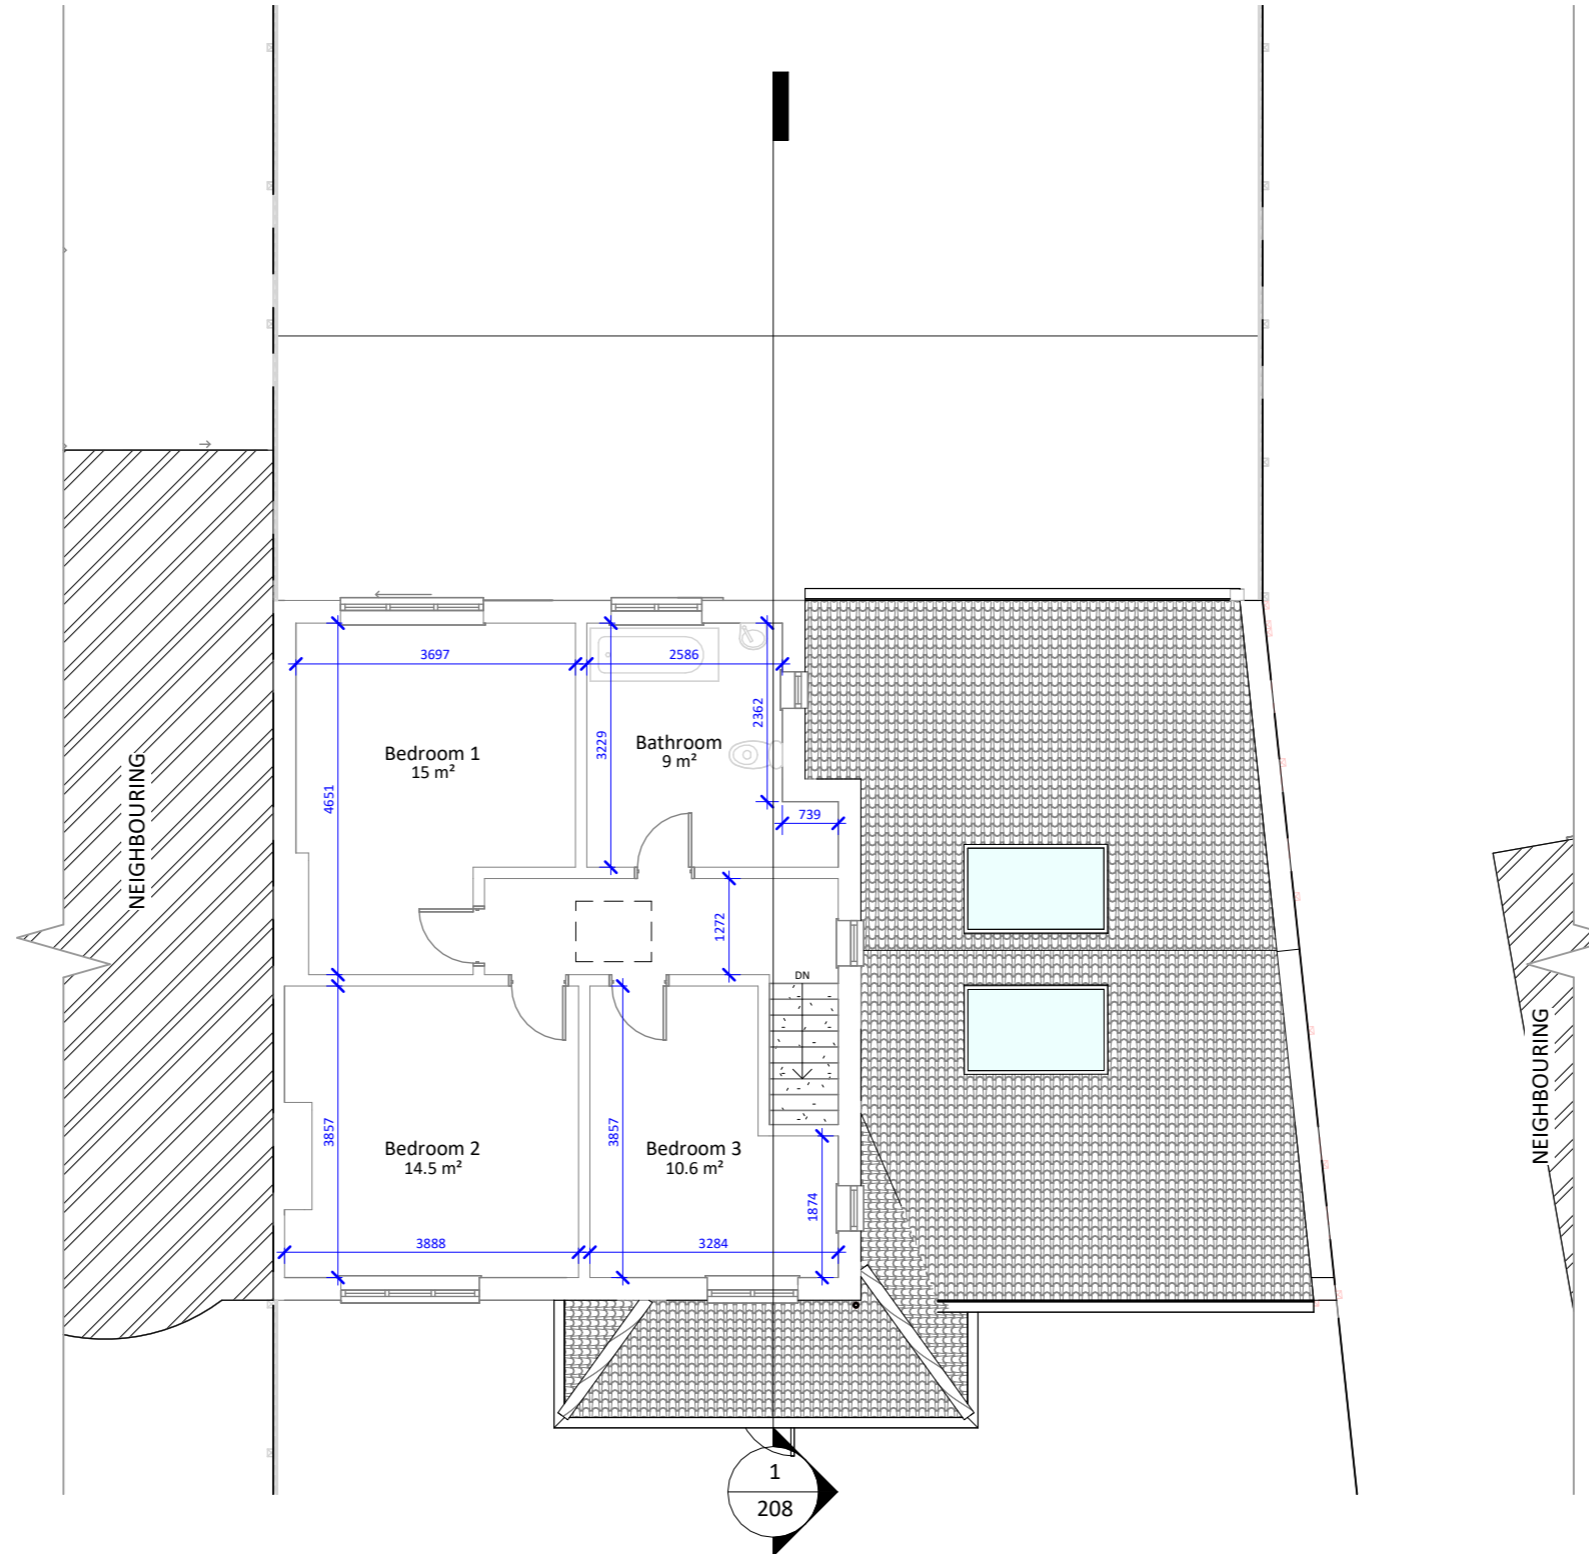

**1** Proposed First Floor  
1 : 100



**NOTES:**  
DISCLAIMER:  
ALL DIMENSIONS IN MM UNLESS OTHERWISE STATED.  
CONTRACTORS TO CONFIRM ALL DIMENSIONS ON SITE. ALL DRAWINGS MUST BE READ IN CONJUNCTION WITH THE ARCHITECT'S DRAWINGS.

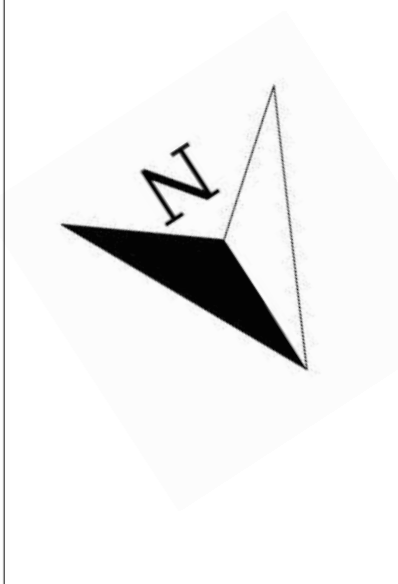

64 ST GEORGES ROAD  
ESSEX IG1 3PQ  
W: www.archimedesd.co.uk  
E: info@archimedesd.co.uk  
M: +447418321646

Rev	Date	Details Of Issue	Initials


Status  
Proposed Floor Plans

Site Address:  
233 High Road, Dartford DA2 7BU


Client:  
Pauline Hoadley

Project:  
233 High Road, Dartford DA2 7BU

Drawn HD	Date: 13/03/2023	Scale (at A3) 1 : 100
Dwg no. 203	Revision No. A	

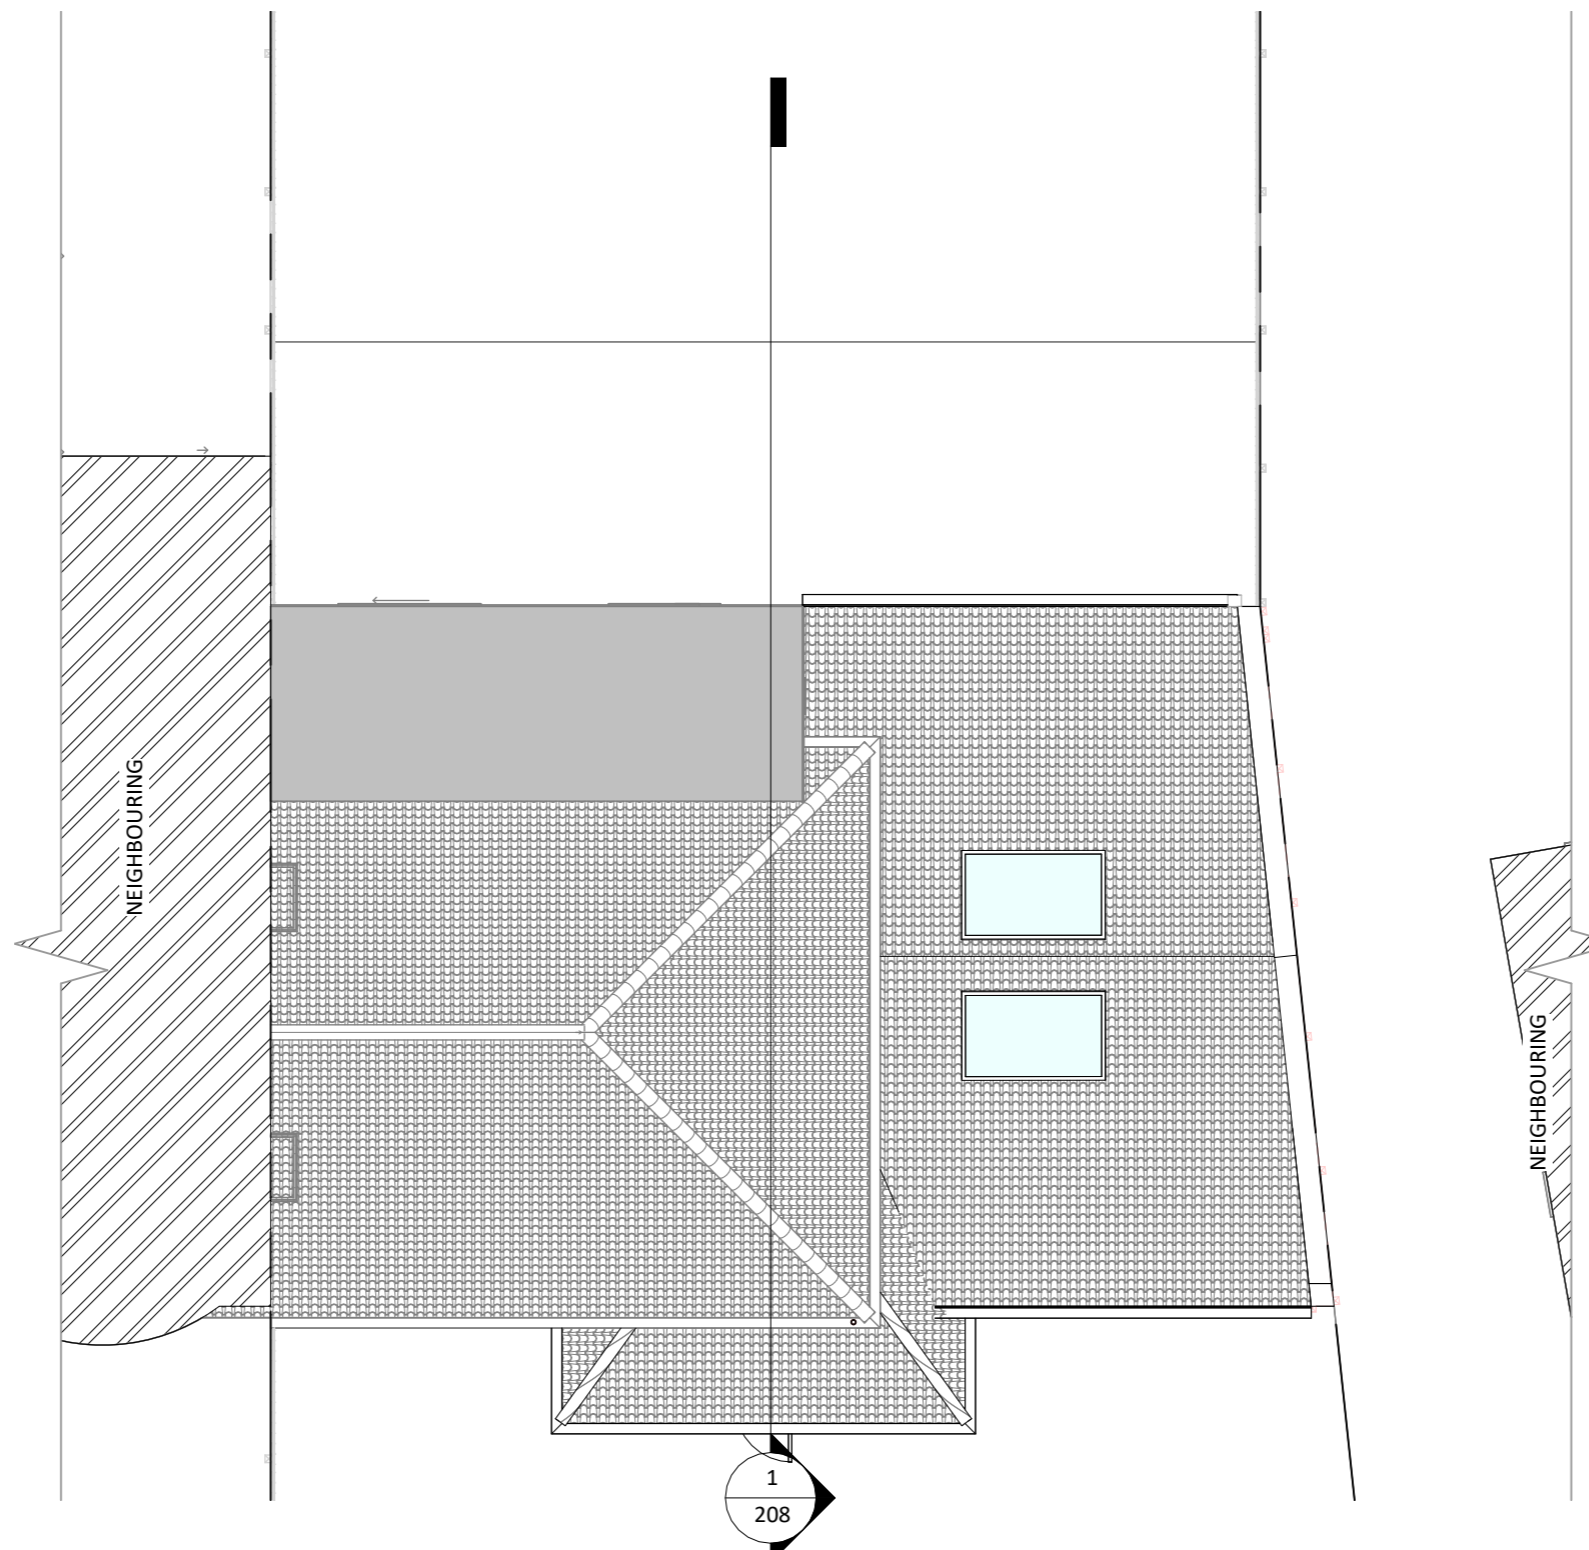


**1** Roof (Proposed)  
1 : 100

 

**NOTES:**

DISCLAIMER:  
ALL DIMENSIONS IN MM UNLESS OTHERWISE STATED.  
CONTRACTORS TO CONFIRM ALL DIMENSIONS ON SITE. ALL DRAWINGS MUST BE READ IN CONJUNCTION WITH THE ARCHITECT'S DRAWINGS.

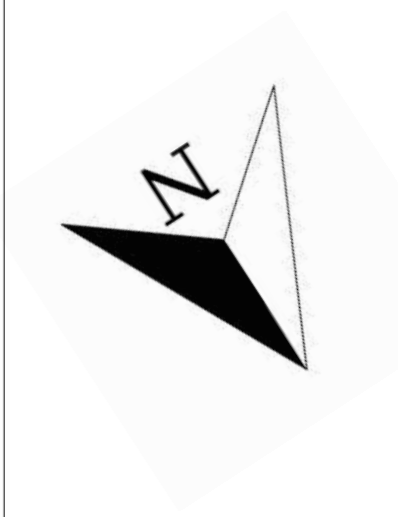

64 ST GEORGES ROAD  
ESSEX IG1 3PQ  
W: www.archimedesd.co.uk  
E: info@archimedesd.co.uk  
M: +447418321646

Rev	Date	Details Of Issue	Initials

<b>Status</b>
Proposed Roof Floor

<b>Site Address:</b>
233 High Road, Dartford DA2 7BU

<b>Client:</b>
Pauline Hoadley

<b>Project:</b>
233 High Road, Dartford DA2 7BU

Drawn	Date:	Scale (at A3)
HD	06/28/25	1 : 100
Drg no.	Revision No.	
205	A	

- Roof  
7172
- Loft  
4930
- Level 1  
2487
- Ground Floor  
0



**1 Proposed Front Elevation**  
1 : 100

- Roof  
7172
- Loft  
4930
- Level 1  
2487
- Ground Floor  
0



**2 Proposed Rear Elevation**  
1 : 100



**NOTES:**

DISCLAIMER:  
ALL DIMENSIONS IN MM UNLESS OTHERWISE STATED.  
CONTRACTORS TO CONFIRM ALL DIMENSIONS ON SITE. ALL DRAWINGS MUST BE READ IN CONJUNCTION WITH THE ARCHITECT'S DRAWINGS.



64 ST GEORGES ROAD  
ESSEX IG1 3PQ  
W: www.archimedesd.co.uk  
E: info@archimedesd.co.uk  
M: +447418321646

Rev	Date	Details Of Issue	Initials


Status	
Proposed Elevation 01	

Site Address:  
233 High Road, Dartford DA2 7BU


Client:  
Pauline Hoadley

Project:  
  
233 High Road, Dartford DA2 7BU

Drawn HD	Date: 13/03/2023	Scale (at A3) 1 : 100
Dwg no. 206	Revision No. A	

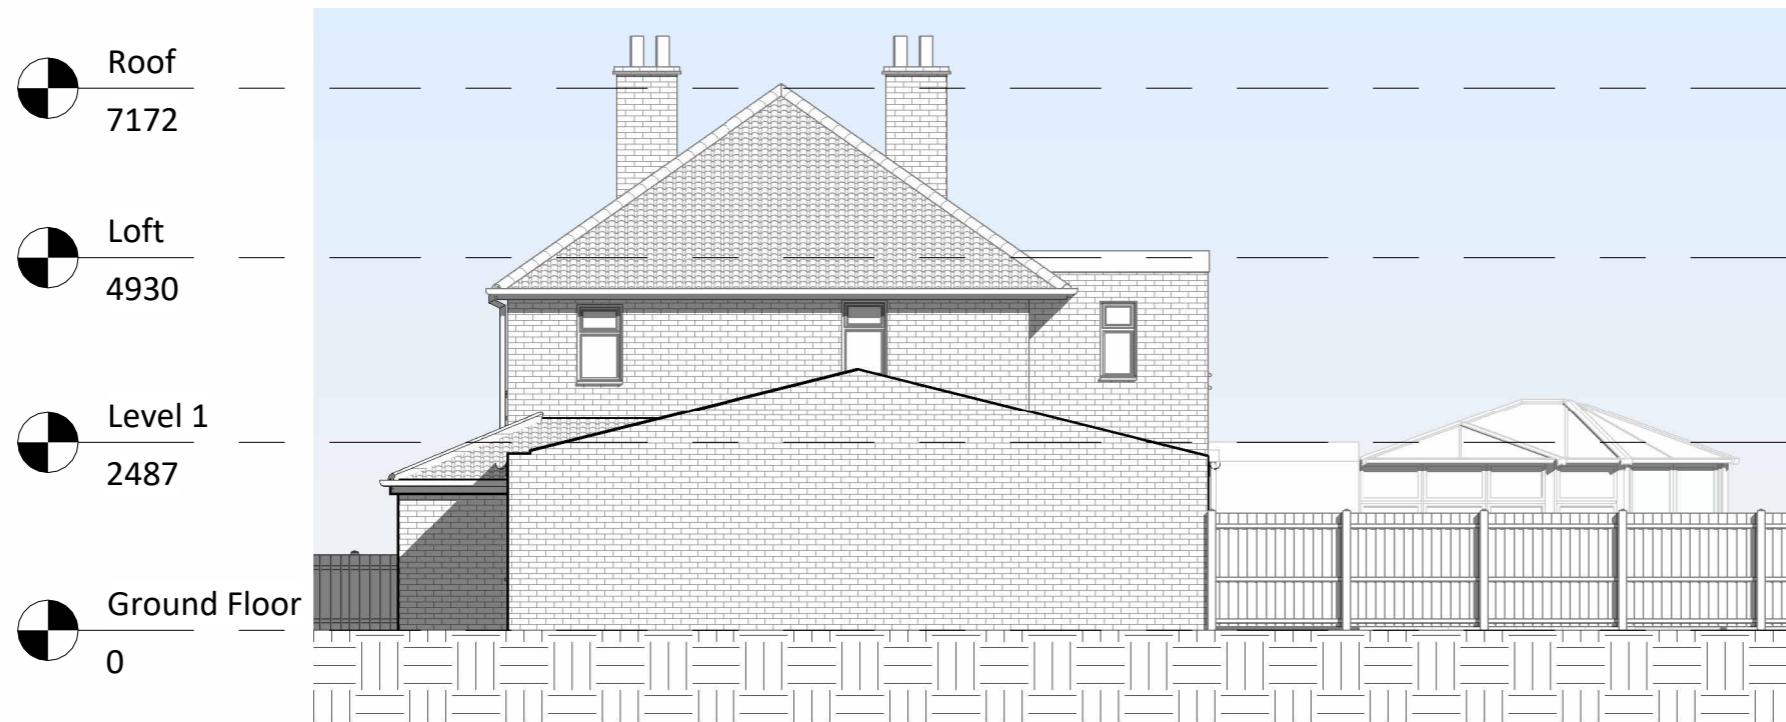

**1** Proposed Right Elevation  
1 : 100

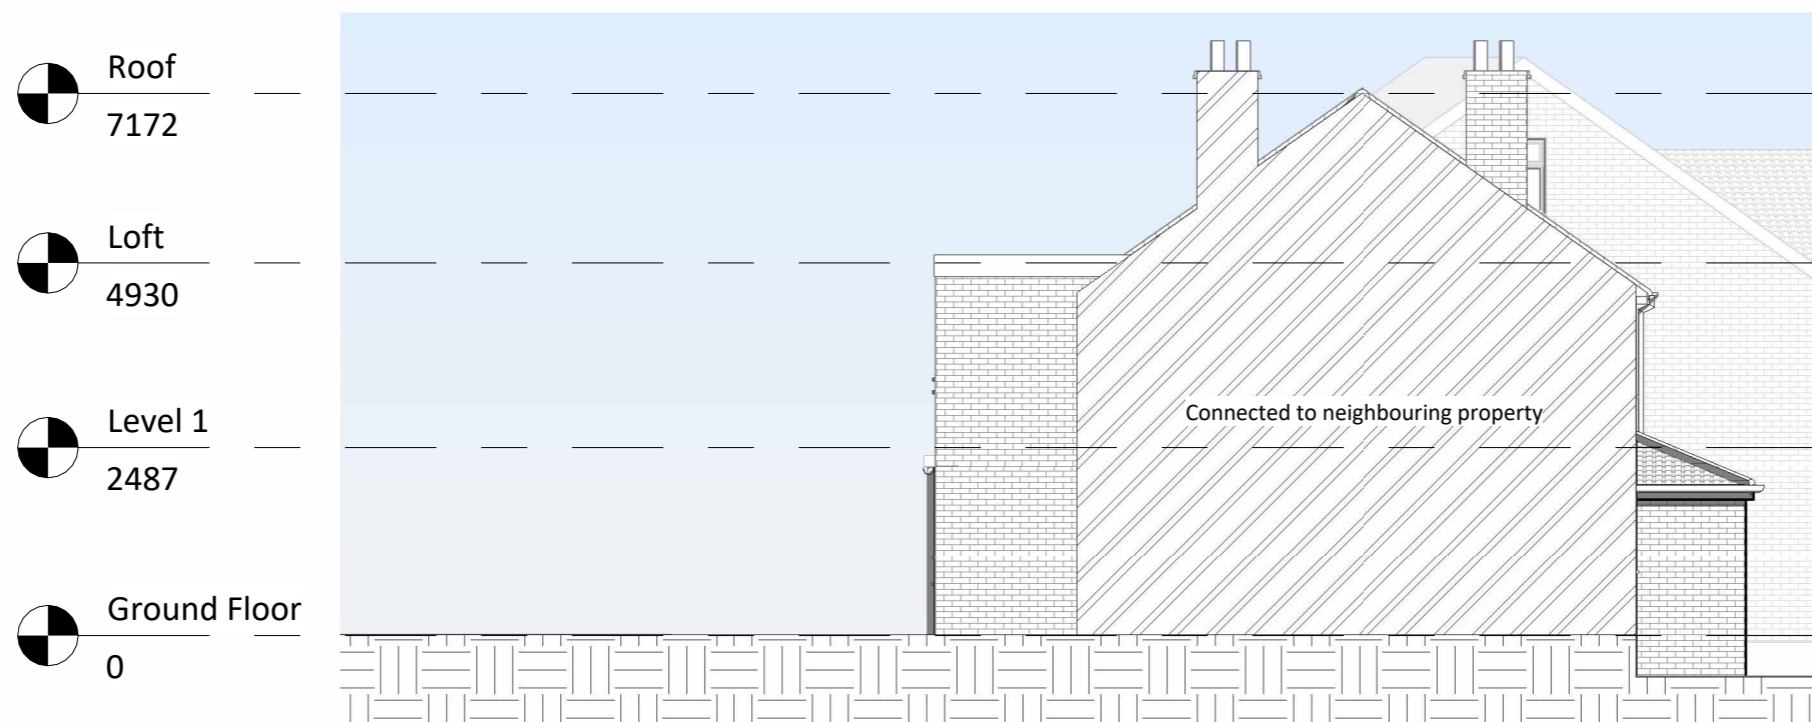

**2** Proposed Left Elevation  
1 : 100



**NOTES:**

DISCLAIMER:  
ALL DIMENSIONS IN MM UNLESS OTHERWISE STATED.  
CONTRACTORS TO CONFIRM ALL DIMENSIONS ON SITE. ALL DRAWINGS MUST BE READ IN CONJUNCTION WITH THE ARCHITECT'S DRAWINGS.



64 ST GEORGES ROAD  
ESSEX IG1 3PQ  
W: www.archimedesd.co.uk  
E: info@archimedesd.co.uk  
M: +447418321646

Rev	Date	Details Of Issue	Initials

**Status**

Proposed Elevation 02

**Site Address:**

233 High Road, Dartford DA2 7BU





**Client:**

Pauline Hoadley

**Project:**

233 High Road, Dartford DA2 7BU

Drawn	Date	Scale (at A3)
HD	13/03/2023	1 : 100
Drwg no.	Revision No.	
207	A	

-  Roof  
7172
-  Loft  
4930
-  Level 1  
2487
-  Ground Floor  
0



**1** Proposed Section 1  
1 : 100



**2** Proposed Section 2 Porch Details  
1 : 100



**NOTES:**

DISCLAIMER:  
ALL DIMENSIONS IN MM UNLESS OTHERWISE STATED.  
CONTRACTORS TO CONFIRM ALL DIMENSIONS ON SITE. ALL DRAWINGS MUST BE READ IN CONJUNCTION WITH THE ARCHITECT'S DRAWINGS.



64 ST GEORGES ROAD  
ESSEX IG1 3PQ  
W: www.archimedesd.co.uk  
E: info@archimedesd.co.uk  
M: +447418321646

Rev	Date	Details Of Issue	Initials


Status			
Proposed Section			

Site Address:
233 High Road, Dartford DA2 7BU


Client:
Pauline Hoadley

Project:
233 High Road, Dartford DA2 7BU


Drawn	Date:	Scale (at A3)
HD	13/03/2023	1 : 100
Drg no.	Revision No.	
208	A	

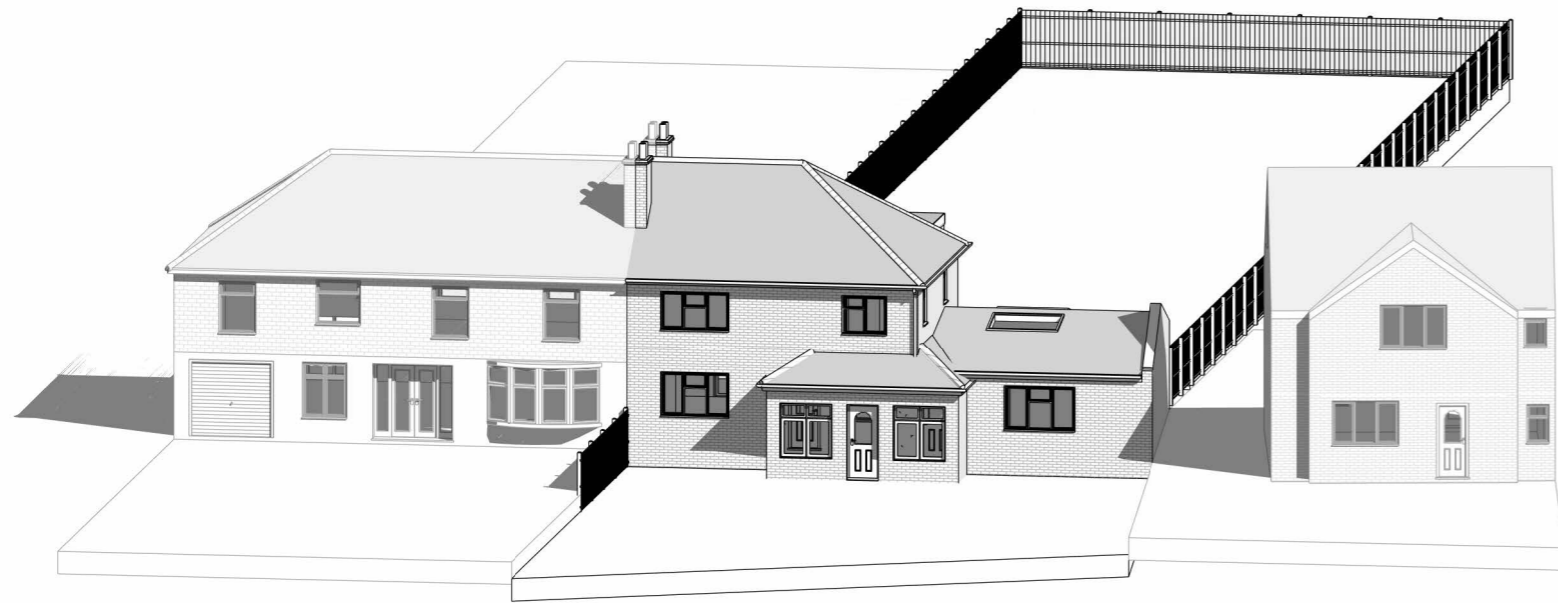

**1** Proposed 3D Front

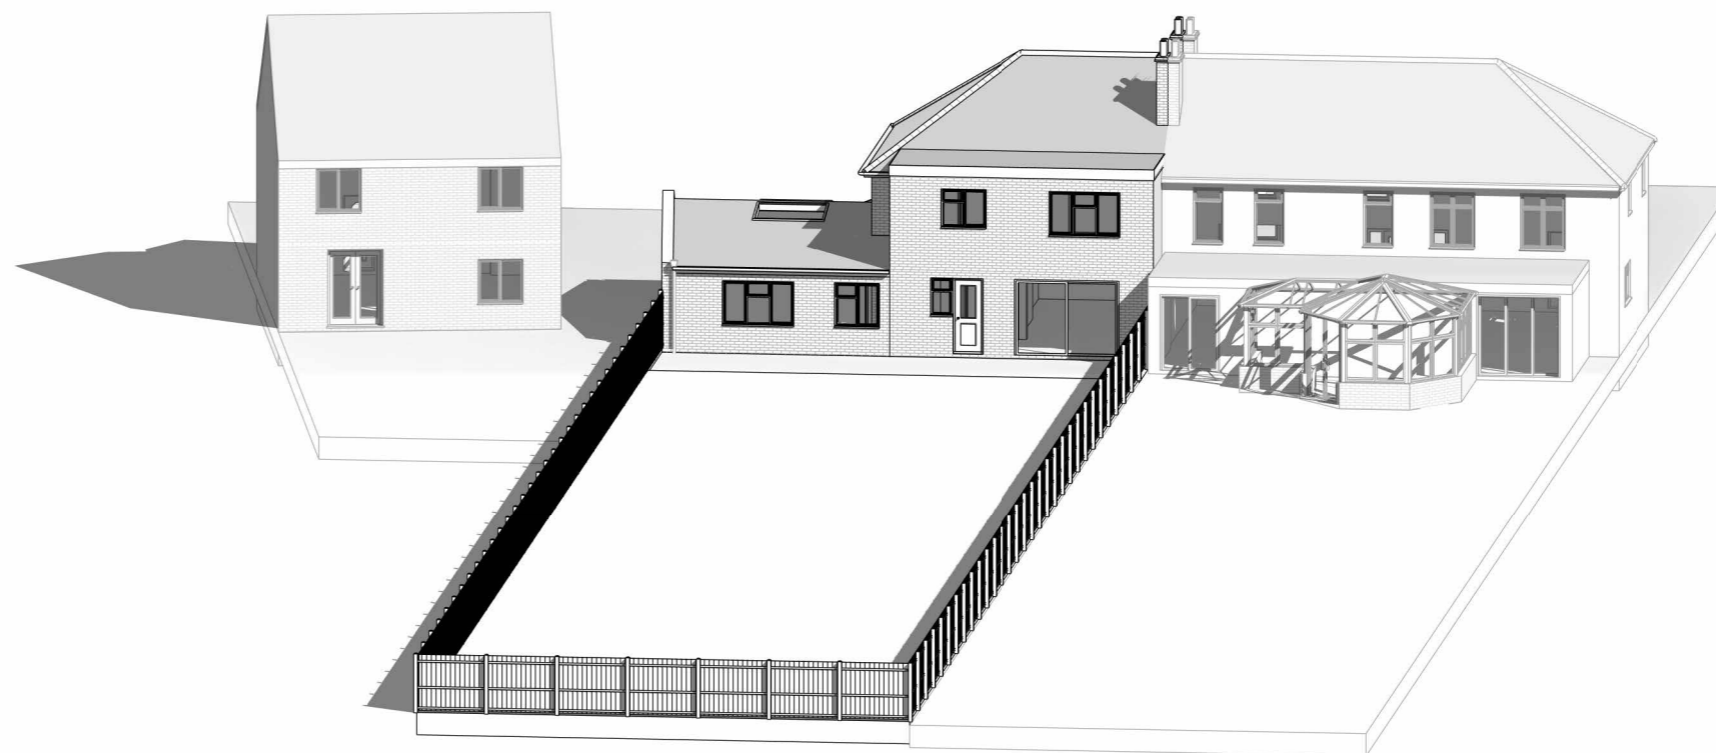

**2** Proposed 3D Rear

 

**NOTES:**

DISCLAIMER:  
 ALL DIMENSIONS IN MM UNLESS OTHERWISE STATED.  
 CONTRACTORS TO CONFIRM ALL DIMENSIONS ON SITE. ALL DRAWINGS MUST BE READ IN CONJUNCTION WITH THE ARCHITECT'S DRAWINGS.



64 ST GEORGES ROAD  
 ESSEX IG1 3PQ  
 W: www.archimedesd.co.uk  
 E: info@archimedesd.co.uk  
 M: +447418321646

Rev	Date	Details Of Issue	Initials

Status	
Proposed 3D Views	

Site Address:  
 233 High Road, Dartford DA2 7BU

Client:  
 Pauline Hoadley

Project:  
 233 High Road, Dartford DA2 7BU

Drawn HD	Date: 13/03/2023	Scale (at A3)
Drg no. 209	Revision No. A	