


1 Existing Site
1 : 200

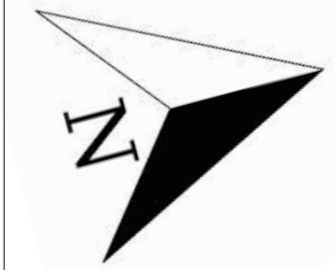

NOTES:
DISCLAIMER:
ALL DIMENSIONS IN MM UNLESS OTHERWISE STATED.
CONTRACTORS TO CONFIRM ALL DIMENSIONS ON SITE. ALL DRAWINGS MUST BE READ IN CONJUNCTION WITH THE ARCHITECT'S DRAWINGS.



64 ST GEORGES ROAD
ESSEX IG1 3PQ
W: www.archimedesd.co.uk
E: info@archimedesd.co.uk
M: +447418321646

| Rev | Date | Details Of Issue | Initials |
|-----|------|------------------|----------|
| | | | |


Status
Existing Block Plan

Site Address:
39 Spurgate Hutton
Brentwood CM13 2JR

Client:
Mrs Temi

Project:
39 Spurgate Hutton Brentwood
CM13 2JR


| | | |
|----------------|---------------------|--------------------------|
| Drawn HD | Date: 08/08/2024 | Scale (at A3) 1 : 200 |
| Dwg no. 101 | Revision No. A | |

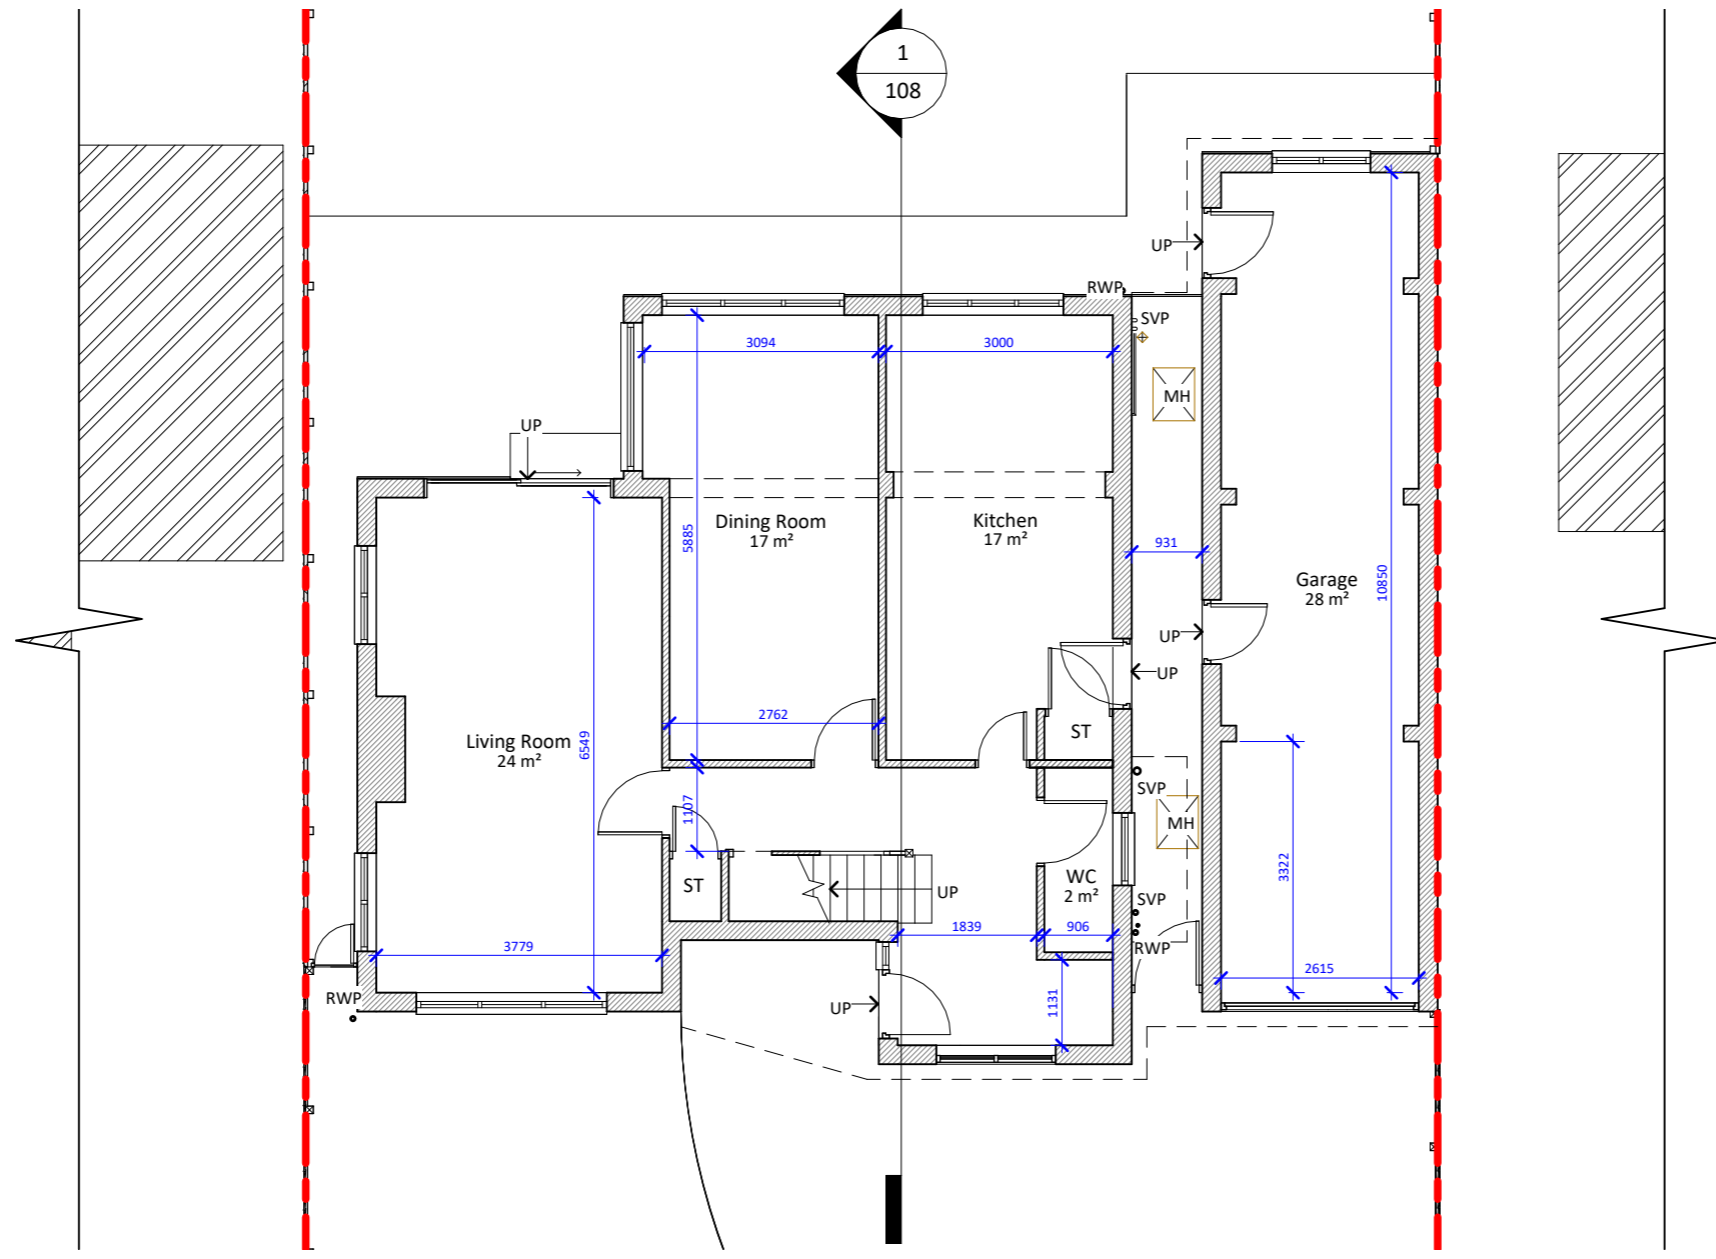

1 Existing Ground Floor
1 : 100



NOTES:
DISCLAIMER:
ALL DIMENSIONS IN MM UNLESS OTHERWISE STATED.
CONTRACTORS TO CONFIRM ALL DIMENSIONS ON SITE. ALL DRAWINGS MUST BE READ IN CONJUNCTION WITH THE ARCHITECT'S DRAWINGS.

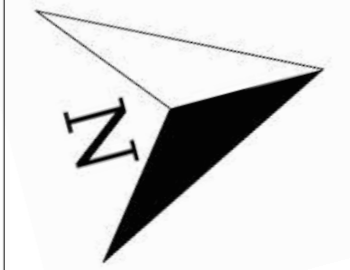

64 ST GEORGES ROAD
ESSEX IG1 3PQ
W: www.archimedesd.co.uk
E: info@archimedesd.co.uk
M: +447418321646

| Rev | Date | Details Of Issue | Initials |
|-----|------|------------------|----------|
| | | | |


Status
Existing Ground Floor Plan

Site Address:
39 Spurgate Hutton
Brentwood CM13 2JR

Client:
Mrs Temi

Project:
39 Spurgate Hutton Brentwood
CM13 2JR


| | | |
|----------------|---------------------|--------------------------|
| Drawn HD | Date: 08/08/2024 | Scale (at A3) 1 : 100 |
| Dwg no. 102 | Revision No. A | |

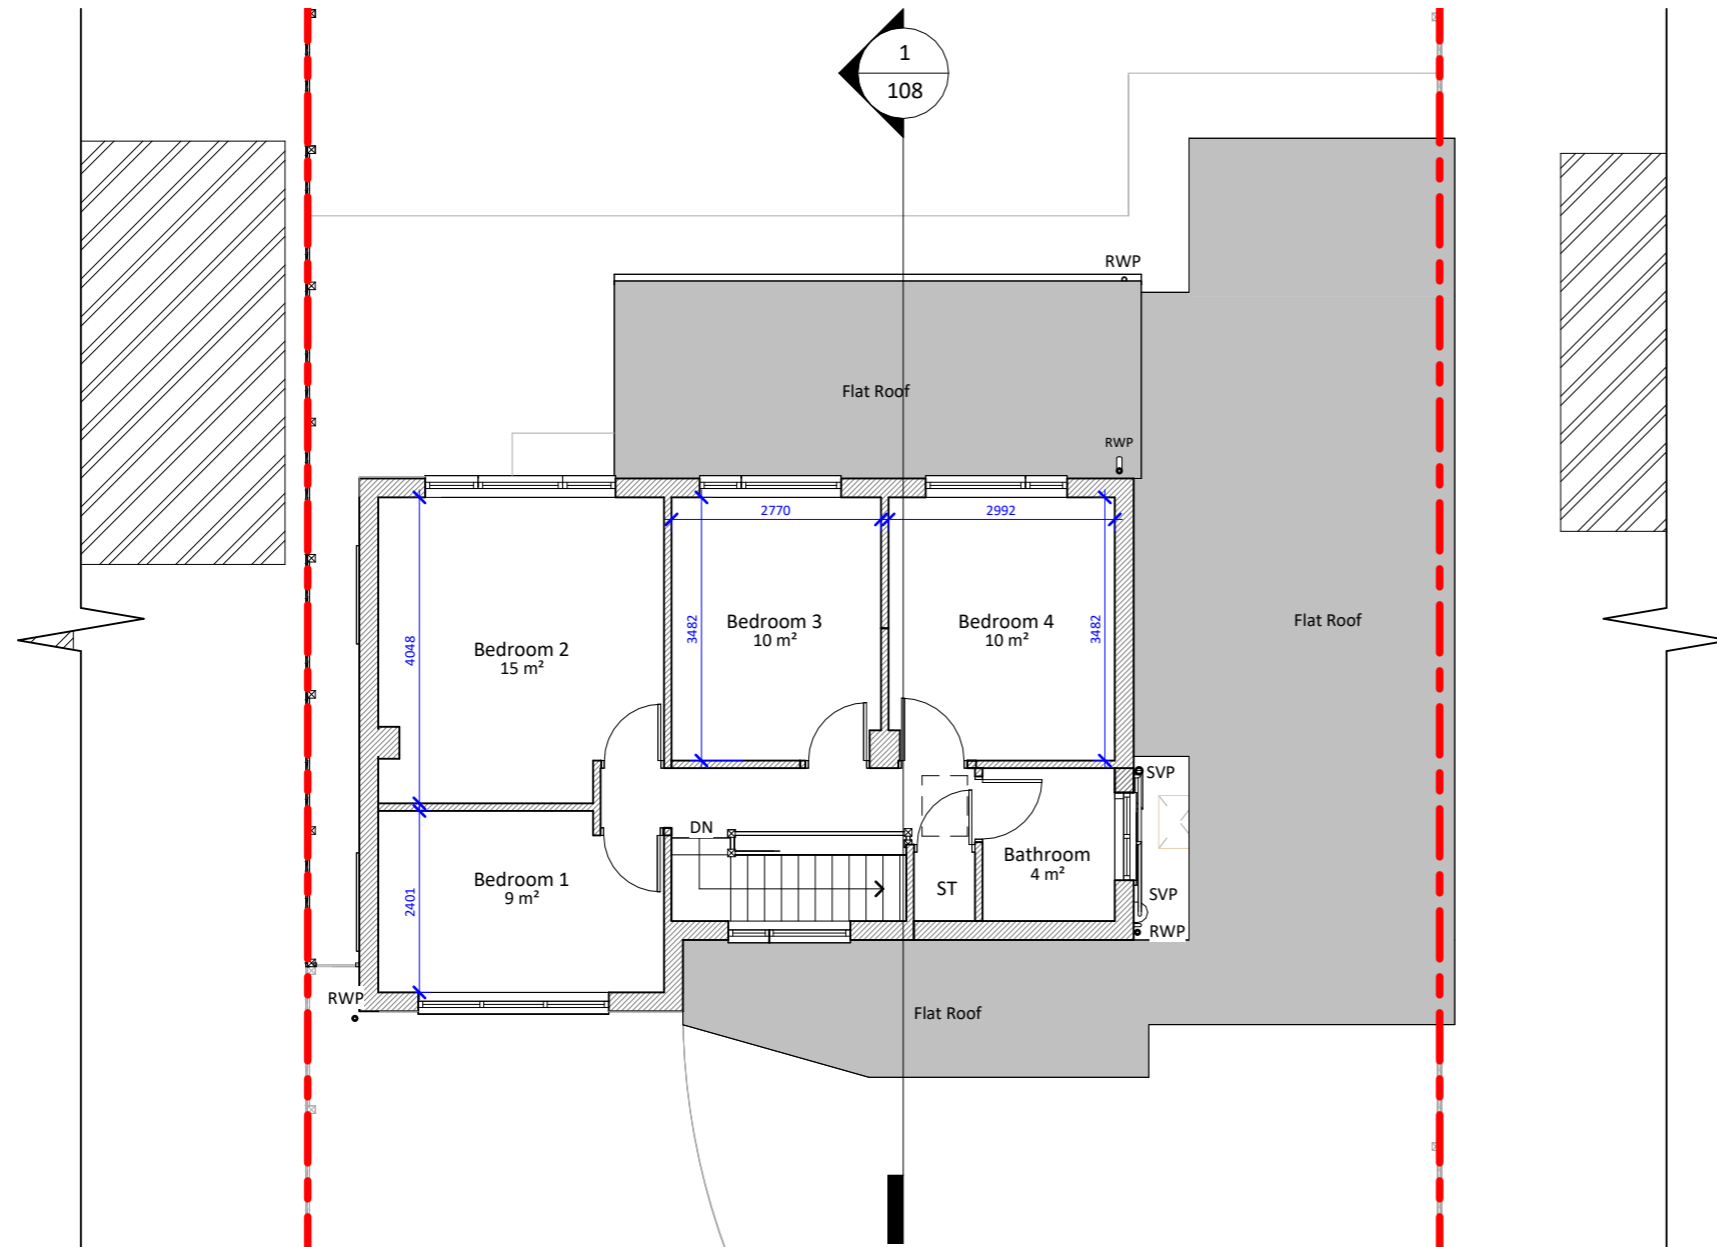

2 Existing First Floor
1 : 100



NOTES:
DISCLAIMER:
ALL DIMENSIONS IN MM UNLESS OTHERWISE STATED.
CONTRACTORS TO CONFIRM ALL DIMENSIONS ON SITE. ALL DRAWINGS MUST BE READ IN CONJUNCTION WITH THE ARCHITECT'S DRAWINGS.

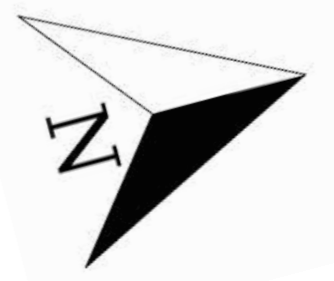

64 ST GEORGES ROAD
ESSEX IG1 3PQ
W: www.archimedesd.co.uk
E: info@archimedesd.co.uk
M: +447418321646

| Rev | Date | Details Of Issue | Initials |
|-----|------|------------------|----------|
| | | | |


Status
Existing First Floor Plan

Site Address:
39 Spurgate Hutton
Brentwood CM13 2JR


Client:
Mrs Temi

Project:
39 Spurgate Hutton Brentwood
CM13 2JR


| | | |
|----------------|---------------------|--------------------------|
| Drawn HD | Date: 08/08/2024 | Scale (at A3) 1 : 100 |
| Dwg no. 103 | Revision No. A | |

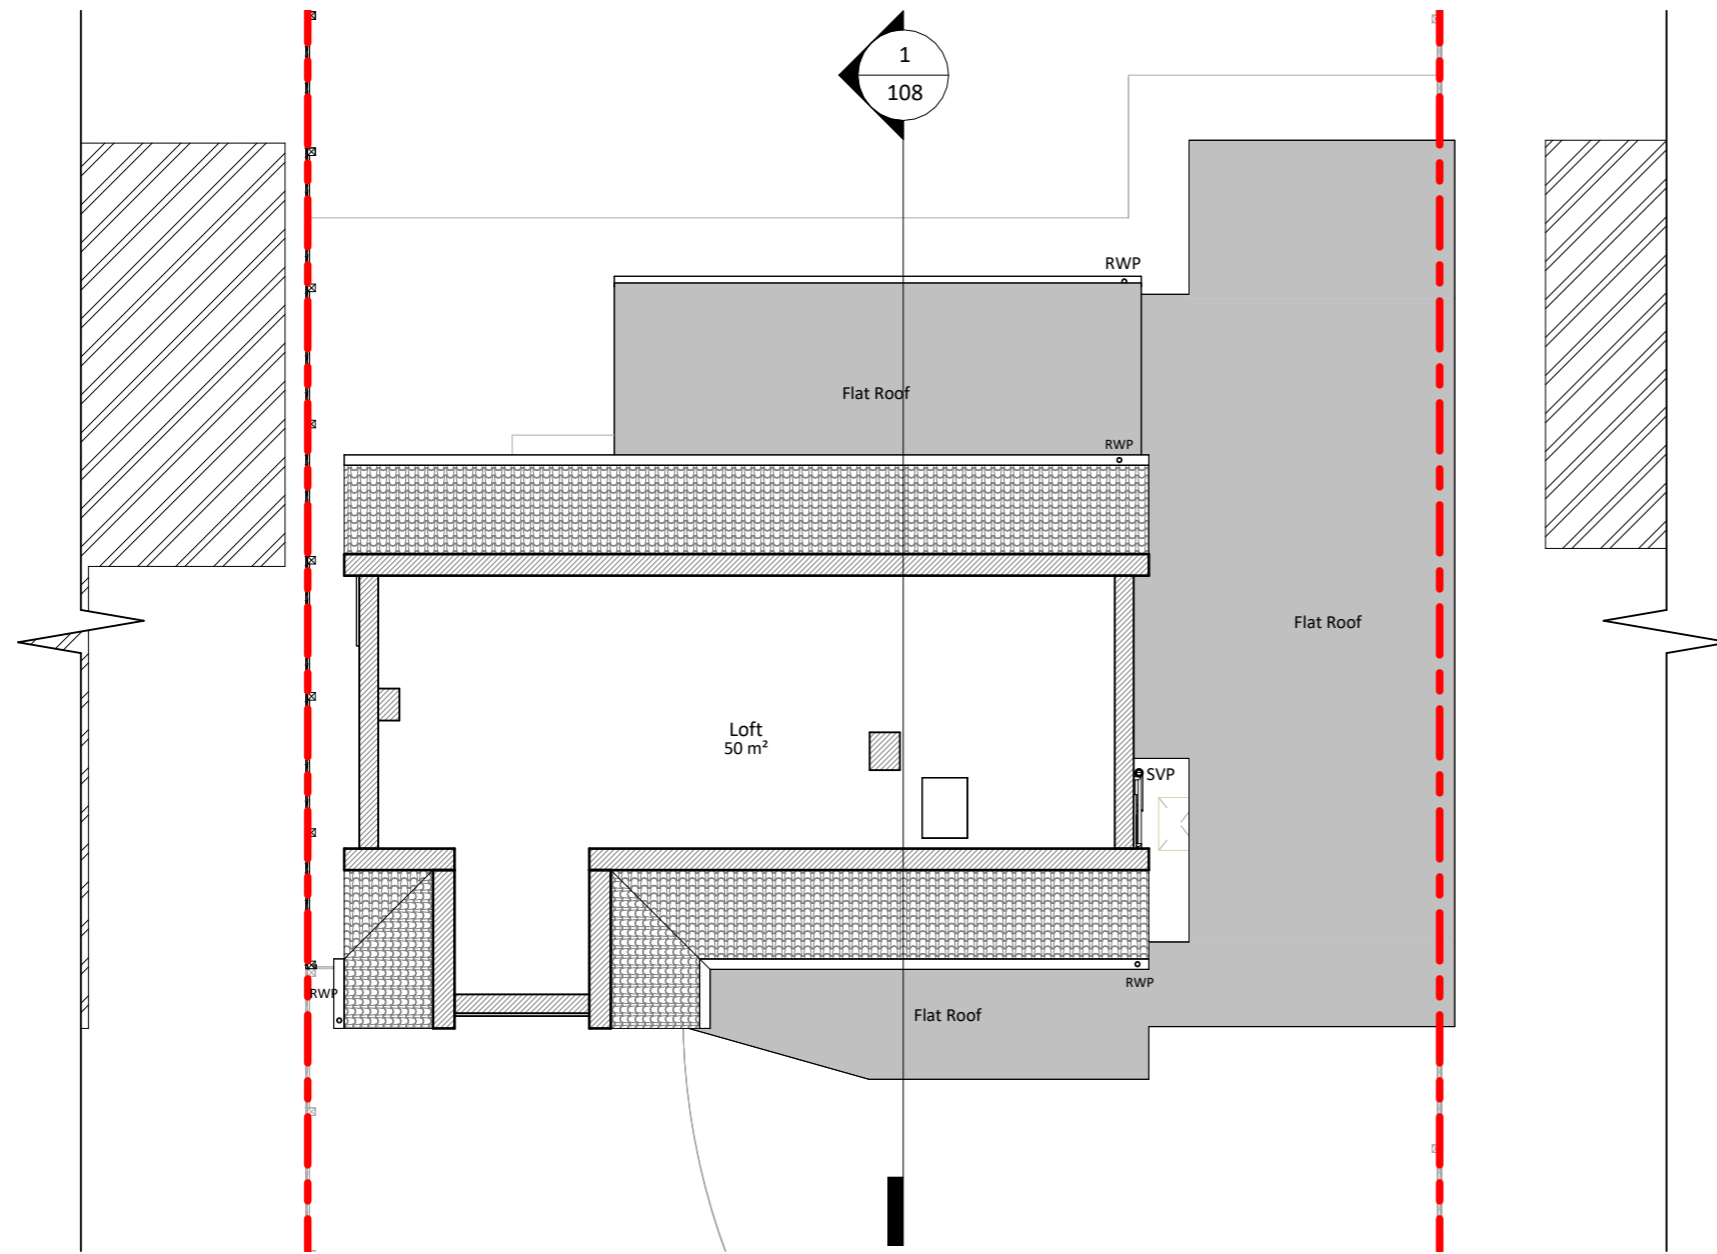

3 Existing Loft Floor
1 : 100

 

NOTES:
DISCLAIMER:
ALL DIMENSIONS IN MM UNLESS OTHERWISE STATED.
CONTRACTORS TO CONFIRM ALL DIMENSIONS ON SITE. ALL DRAWINGS MUST BE READ IN CONJUNCTION WITH THE ARCHITECT'S DRAWINGS.

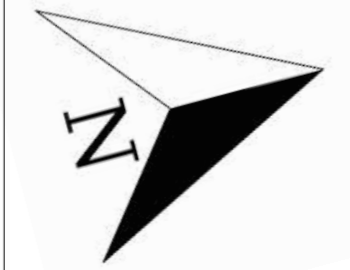

64 ST GEORGES ROAD
ESSEX IG1 3PQ
W: www.archimedesd.co.uk
E: info@archimedesd.co.uk
M: +447418321646

| Rev | Date | Details Of Issue | Initials |
|-----|------|------------------|----------|
| | | | |


| Status |
|--------------------------|
| Existing Loft Floor Plan |

Site Address:
39 Spurgate Hutton
Brentwood CM13 2JR


Client:
Mrs Temi

Project:
39 Spurgate Hutton Brentwood
CM13 2JR


| | | |
|----------------|---------------------|---------------------------|
| Drawn: HD | Date: 08/08/2024 | Scale (at A3): 1 : 100 |
| Drg no. 104 | Revision No. A | |

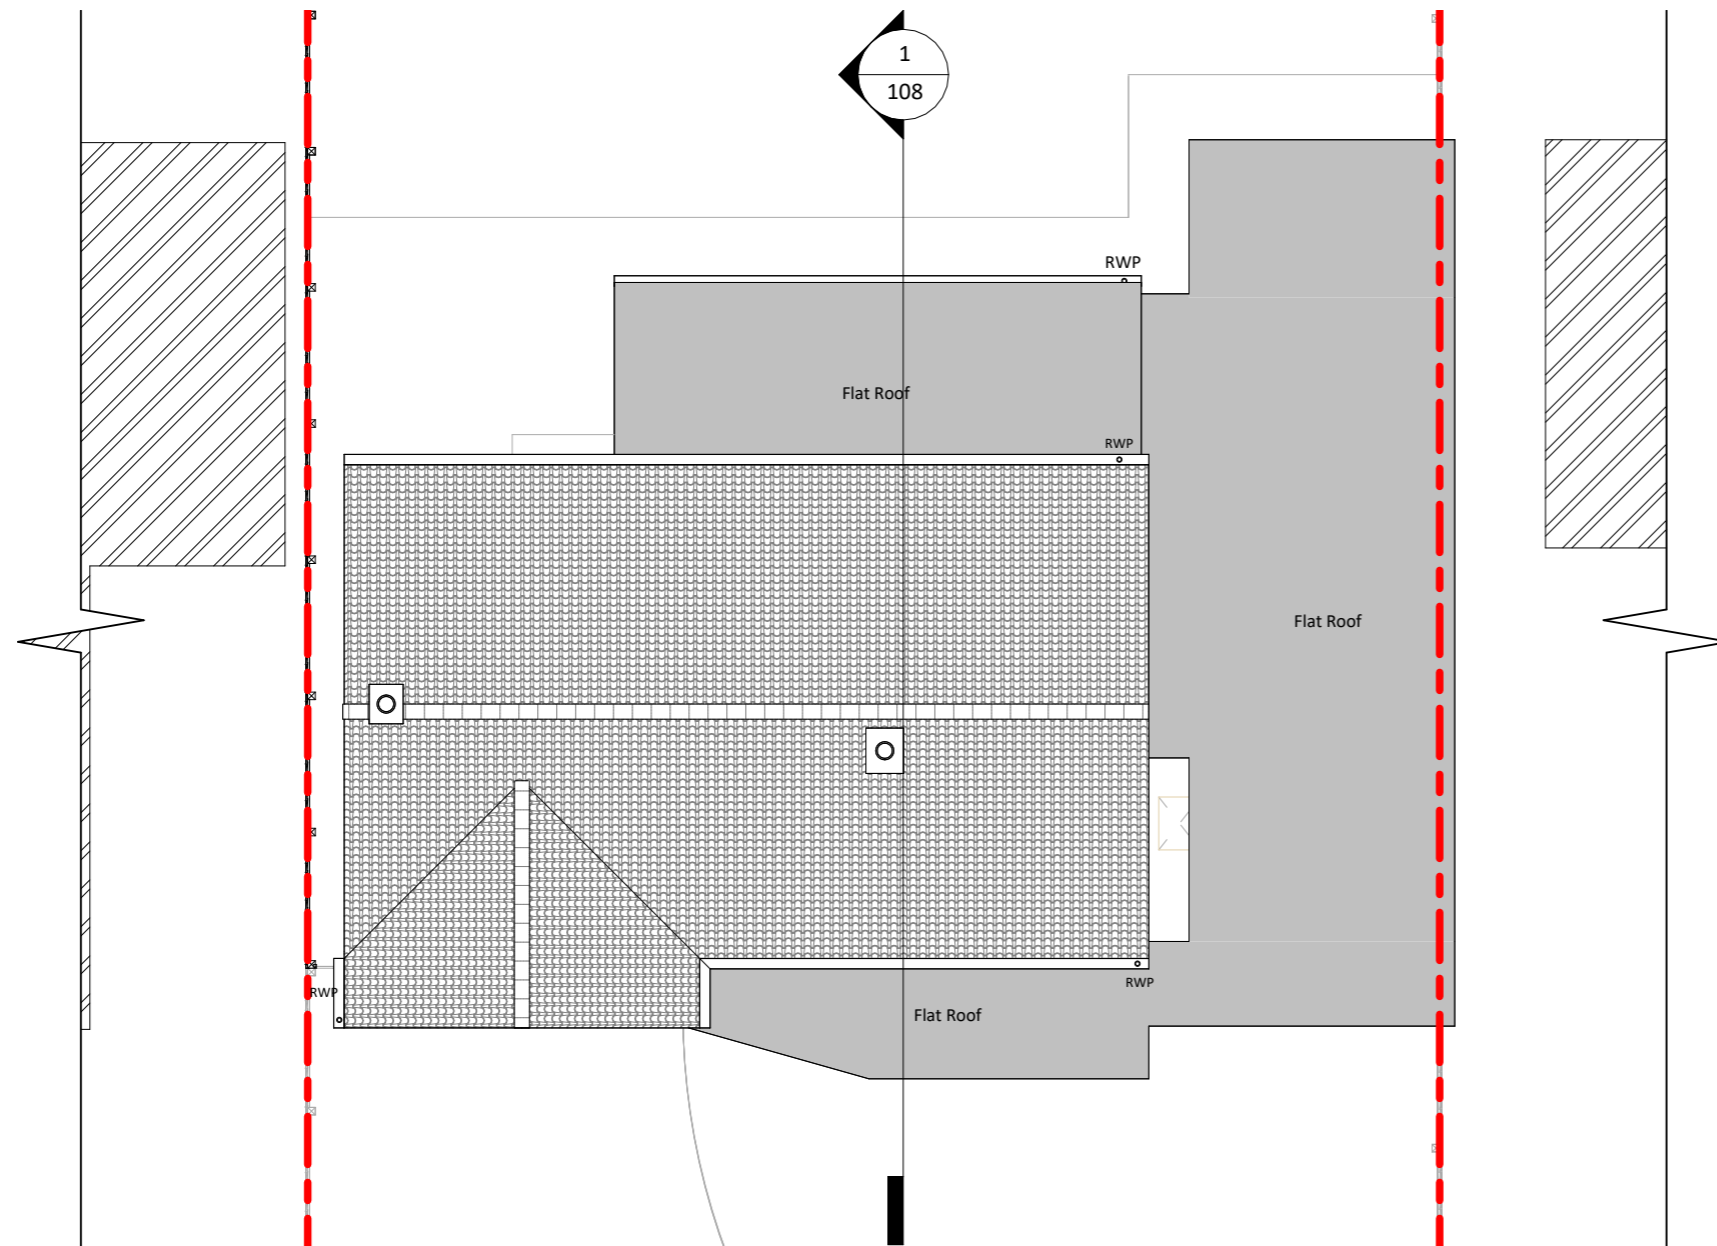

4 Existing Roof
1 : 100

 

NOTES:
DISCLAIMER:
ALL DIMENSIONS IN MM UNLESS OTHERWISE STATED.
CONTRACTORS TO CONFIRM ALL DIMENSIONS ON SITE. ALL DRAWINGS MUST BE READ IN CONJUNCTION WITH THE ARCHITECT'S DRAWINGS.

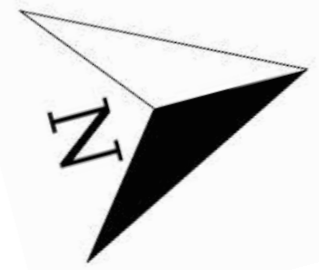

64 ST GEORGES ROAD
ESSEX IG1 3PQ
W: www.archimedesd.co.uk
E: info@archimedesd.co.uk
M: +447418321646

| Rev | Date | Details Of Issue | Initials |
|-----|------|------------------|----------|
| | | | |

| |
|--------------------|
| Status |
| Existing Roof Plan |

| |
|--|
| Site Address: |
| 39 Spurgate Hutton Brentwood CM13 2JR |


| |
|----------|
| Client: |
| Mrs Temi |

| |
|--|
| Project: |
| 39 Spurgate Hutton Brentwood CM13 2JR |


| | | |
|---------|--------------|---------------|
| Drawn | Date: | Scale (at A3) |
| HD | 08/08/2024 | 1 : 100 |
| Drg no. | Revision No. | |
| 105 | A | |



1 Existing Front Elevation
1 : 100

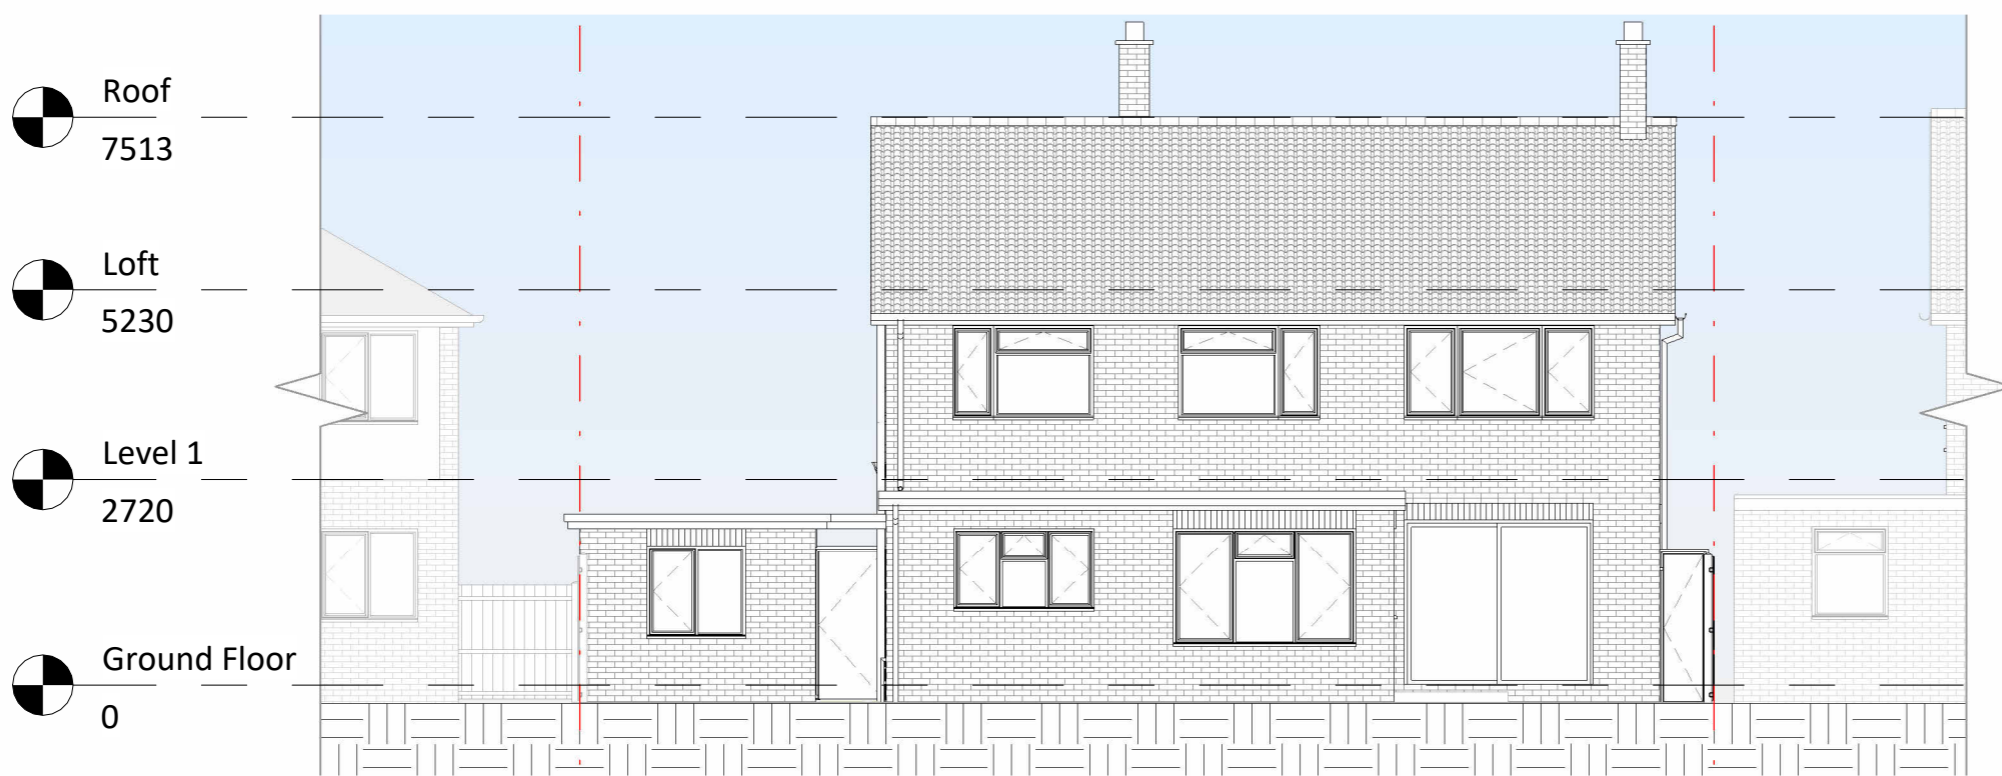

2 Existing Rear Elevation
1 : 100

 

NOTES:

DISCLAIMER:
ALL DIMENSIONS IN MM UNLESS OTHERWISE STATED.
CONTRACTORS TO CONFIRM ALL DIMENSIONS ON SITE. ALL DRAWINGS MUST BE READ IN CONJUNCTION WITH THE ARCHITECT'S DRAWINGS.



64 ST GEORGES ROAD
ESSEX IG1 3PQ
W: www.archimedesd.co.uk
E: info@archimedesd.co.uk
M: +447418321646

| Rev | Date | Details Of Issue | Initials |
|-----|------|------------------|----------|
| | | | |

Status
Existing Elevations 01


Site Address:
39 Spurgate Hutton
Brentwood CM13 2JR

Client:
Mrs Temi

Project:
39 Spurgate Hutton Brentwood
CM13 2JR


| | | |
|----------------|---------------------|--------------------------|
| Drawn HD | Date: 08/08/2024 | Scale (at A3) 1 : 100 |
| Dwg no. 106 | Revision No. A | |

- Roof
7513
- Loft
5230
- Level 1
2720
- Ground Floor
0

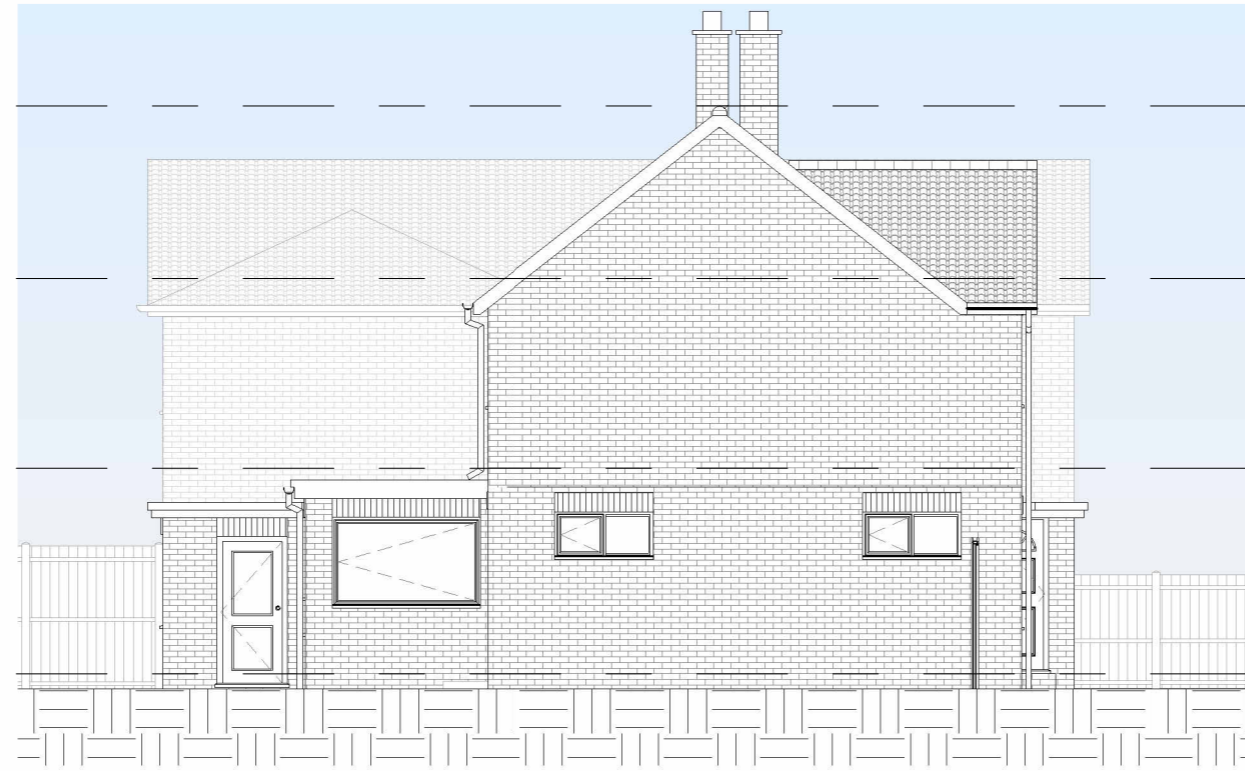


3 Existing Left Elevation
1 : 100

- Roof
7513
- Loft
5230
- Level 1
2720
- Ground Floor
0

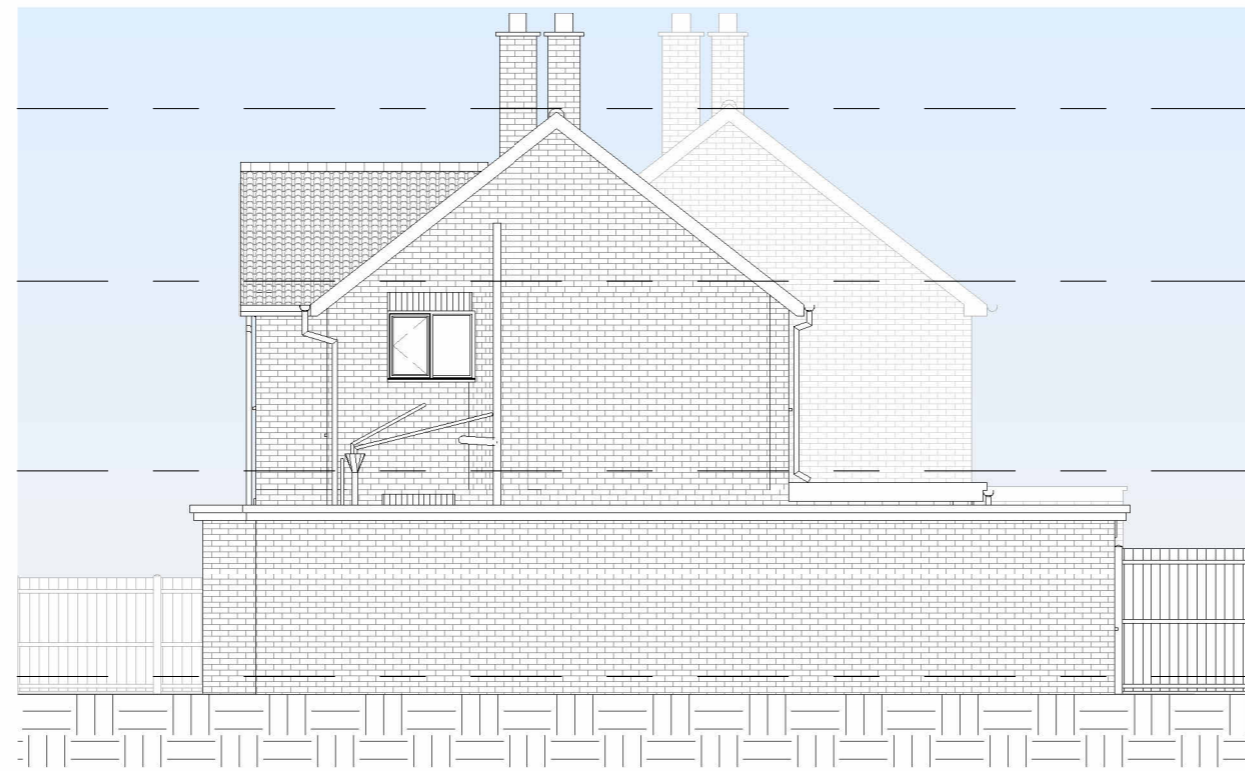

4 Existing Right Elevation
1 : 100

 

NOTES:

DISCLAIMER:
ALL DIMENSIONS IN MM UNLESS OTHERWISE STATED.
CONTRACTORS TO CONFIRM ALL DIMENSIONS ON SITE. ALL DRAWINGS MUST BE READ IN CONJUNCTION WITH THE ARCHITECT'S DRAWINGS.



64 ST GEORGES ROAD
ESSEX IG1 3PQ
W: www.archimedesd.co.uk
E: info@archimedesd.co.uk
M: +447418321646

| Rev | Date | Details Of Issue | Initials |
|-----|------|------------------|----------|
| | | | |


| Status |
|------------------------|
| Existing Elevations 02 |

| Site Address: |
|--|
| 39 Spurgate Hutton Brentwood CM13 2JR |

| Client: |
|----------|
| Mrs Temi |

| Project: |
|--|
| 39 Spurgate Hutton Brentwood CM13 2JR |

| Drawn | Date: | Scale (at A3) |
|----------|--------------|---------------|
| HD | 08/08/2024 | 1 : 100 |
| Drwg no. | Revision No. | |
| 107 | A | |

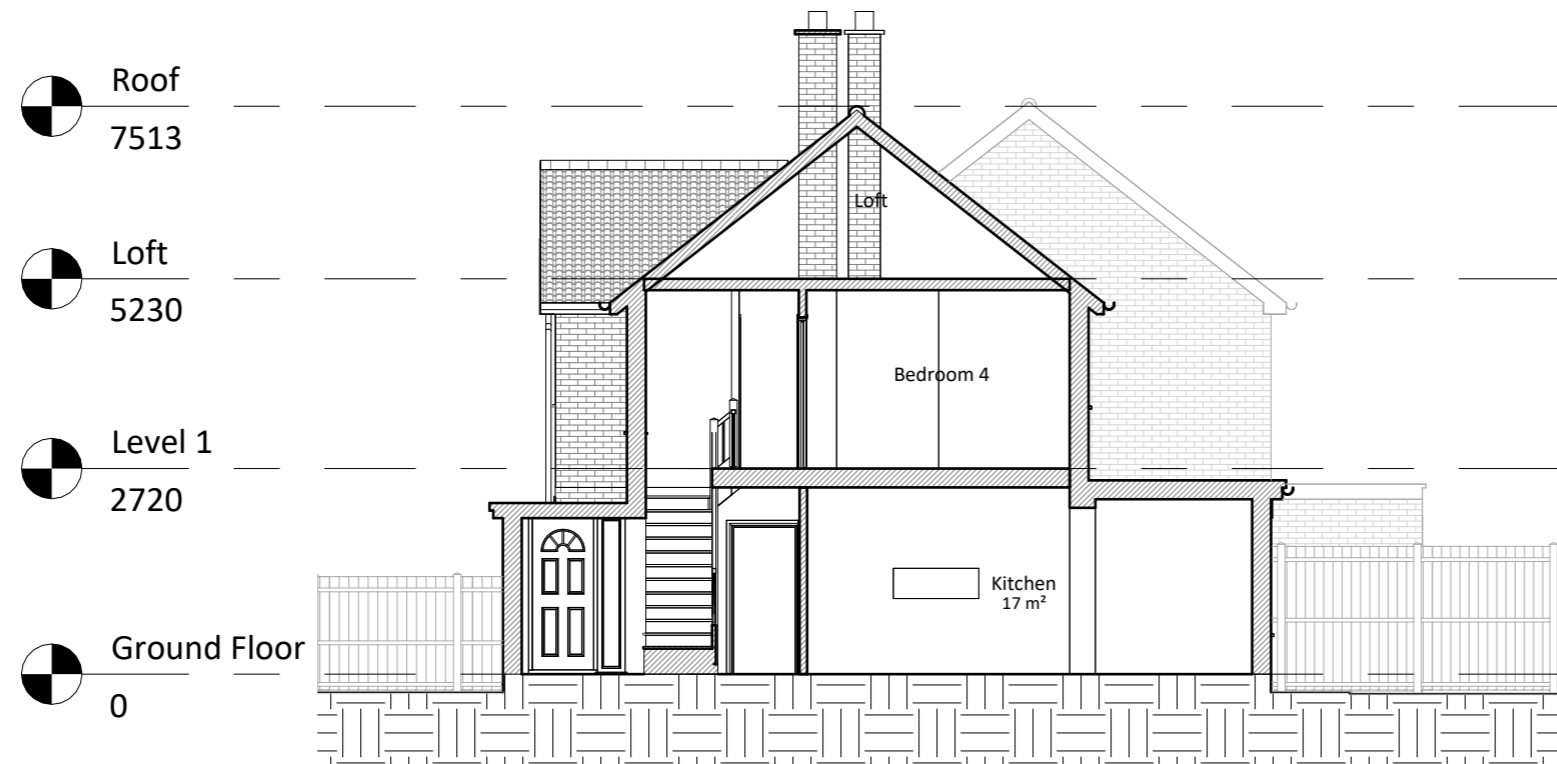

1 Existing Section
1 : 100



NOTES:

DISCLAIMER:
ALL DIMENSIONS IN MM UNLESS OTHERWISE STATED.
CONTRACTORS TO CONFIRM ALL DIMENSIONS ON SITE. ALL DRAWINGS MUST BE READ IN CONJUNCTION WITH THE ARCHITECT'S DRAWINGS.



64 ST GEORGES ROAD
ESSEX IG1 3PQ
W: www.archimedesd.co.uk
E: info@archimedesd.co.uk
M: +447418321646

| Rev | Date | Details Of Issue | Initials |
|-----|------|------------------|----------|
| | | | |


Status
Existing Section

Site Address:
39 Spurgate Hutton
Brentwood CM13 2JR


Client:
Mrs Temi

Project:
39 Spurgate Hutton Brentwood
CM13 2JR

| | | |
|----------------|---------------------|--------------------------|
| Drawn HD | Date: 08/08/2024 | Scale (at A3) 1 : 100 |
| Drg no. 108 | Revision No. A | |

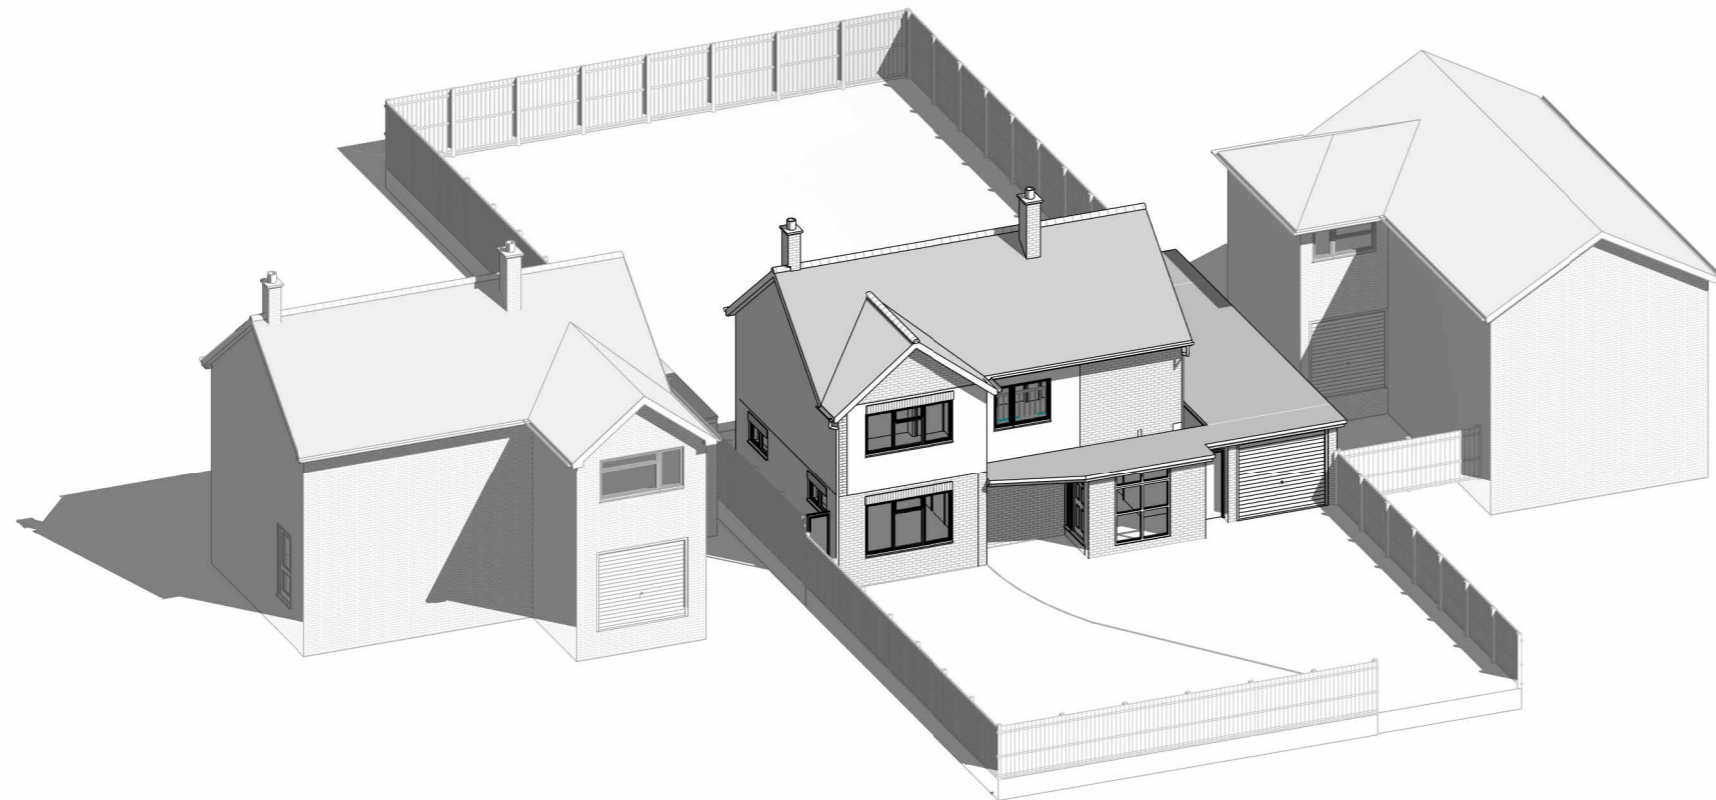

1 Existing 3D Front

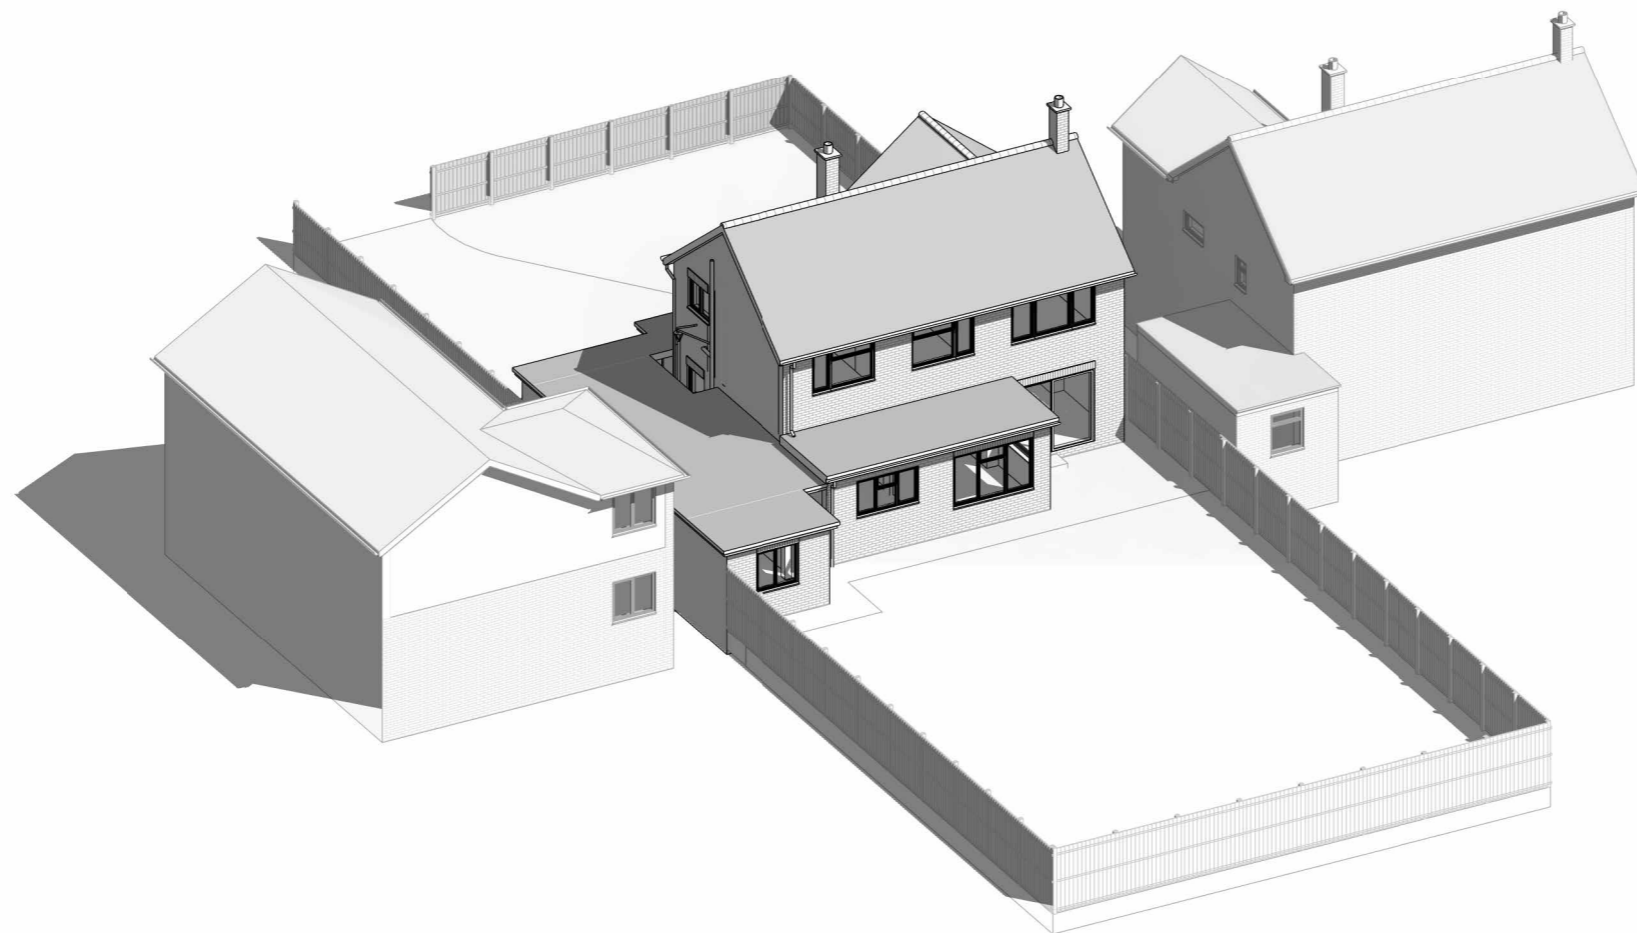

2 Existing 3D Rear



NOTES:

DISCLAIMER:
 ALL DIMENSIONS IN MM UNLESS OTHERWISE STATED.
 CONTRACTORS TO CONFIRM ALL DIMENSIONS ON SITE. ALL DRAWINGS MUST BE READ IN CONJUNCTION WITH THE ARCHITECT'S DRAWINGS.



64 ST GEORGES ROAD
 ESSEX IG1 3PQ
 W: www.archimedesd.co.uk
 E: info@archimedesd.co.uk
 M: +447418321646

| Rev | Date | Details Of Issue | Initials |
|-----|------|------------------|----------|
| | | | |


| | | | |
|-------------------|--|--|--|
| Status | | | |
| Existing 3D Views | | | |

| |
|--|
| Site Address: |
| 39 Spurgate Hutton Brentwood CM13 2JR |


| |
|----------------|
| Client: |
| Mrs Temi |

| |
|--|
| Project: |
| 39 Spurgate Hutton Brentwood CM13 2JR |

| | | |
|---------|--------------|---------------|
| Drawn | Date: | Scale (at A3) |
| HD | 08/08/2024 | |
| Drg no. | Revision No. | |
| 109 | A | |

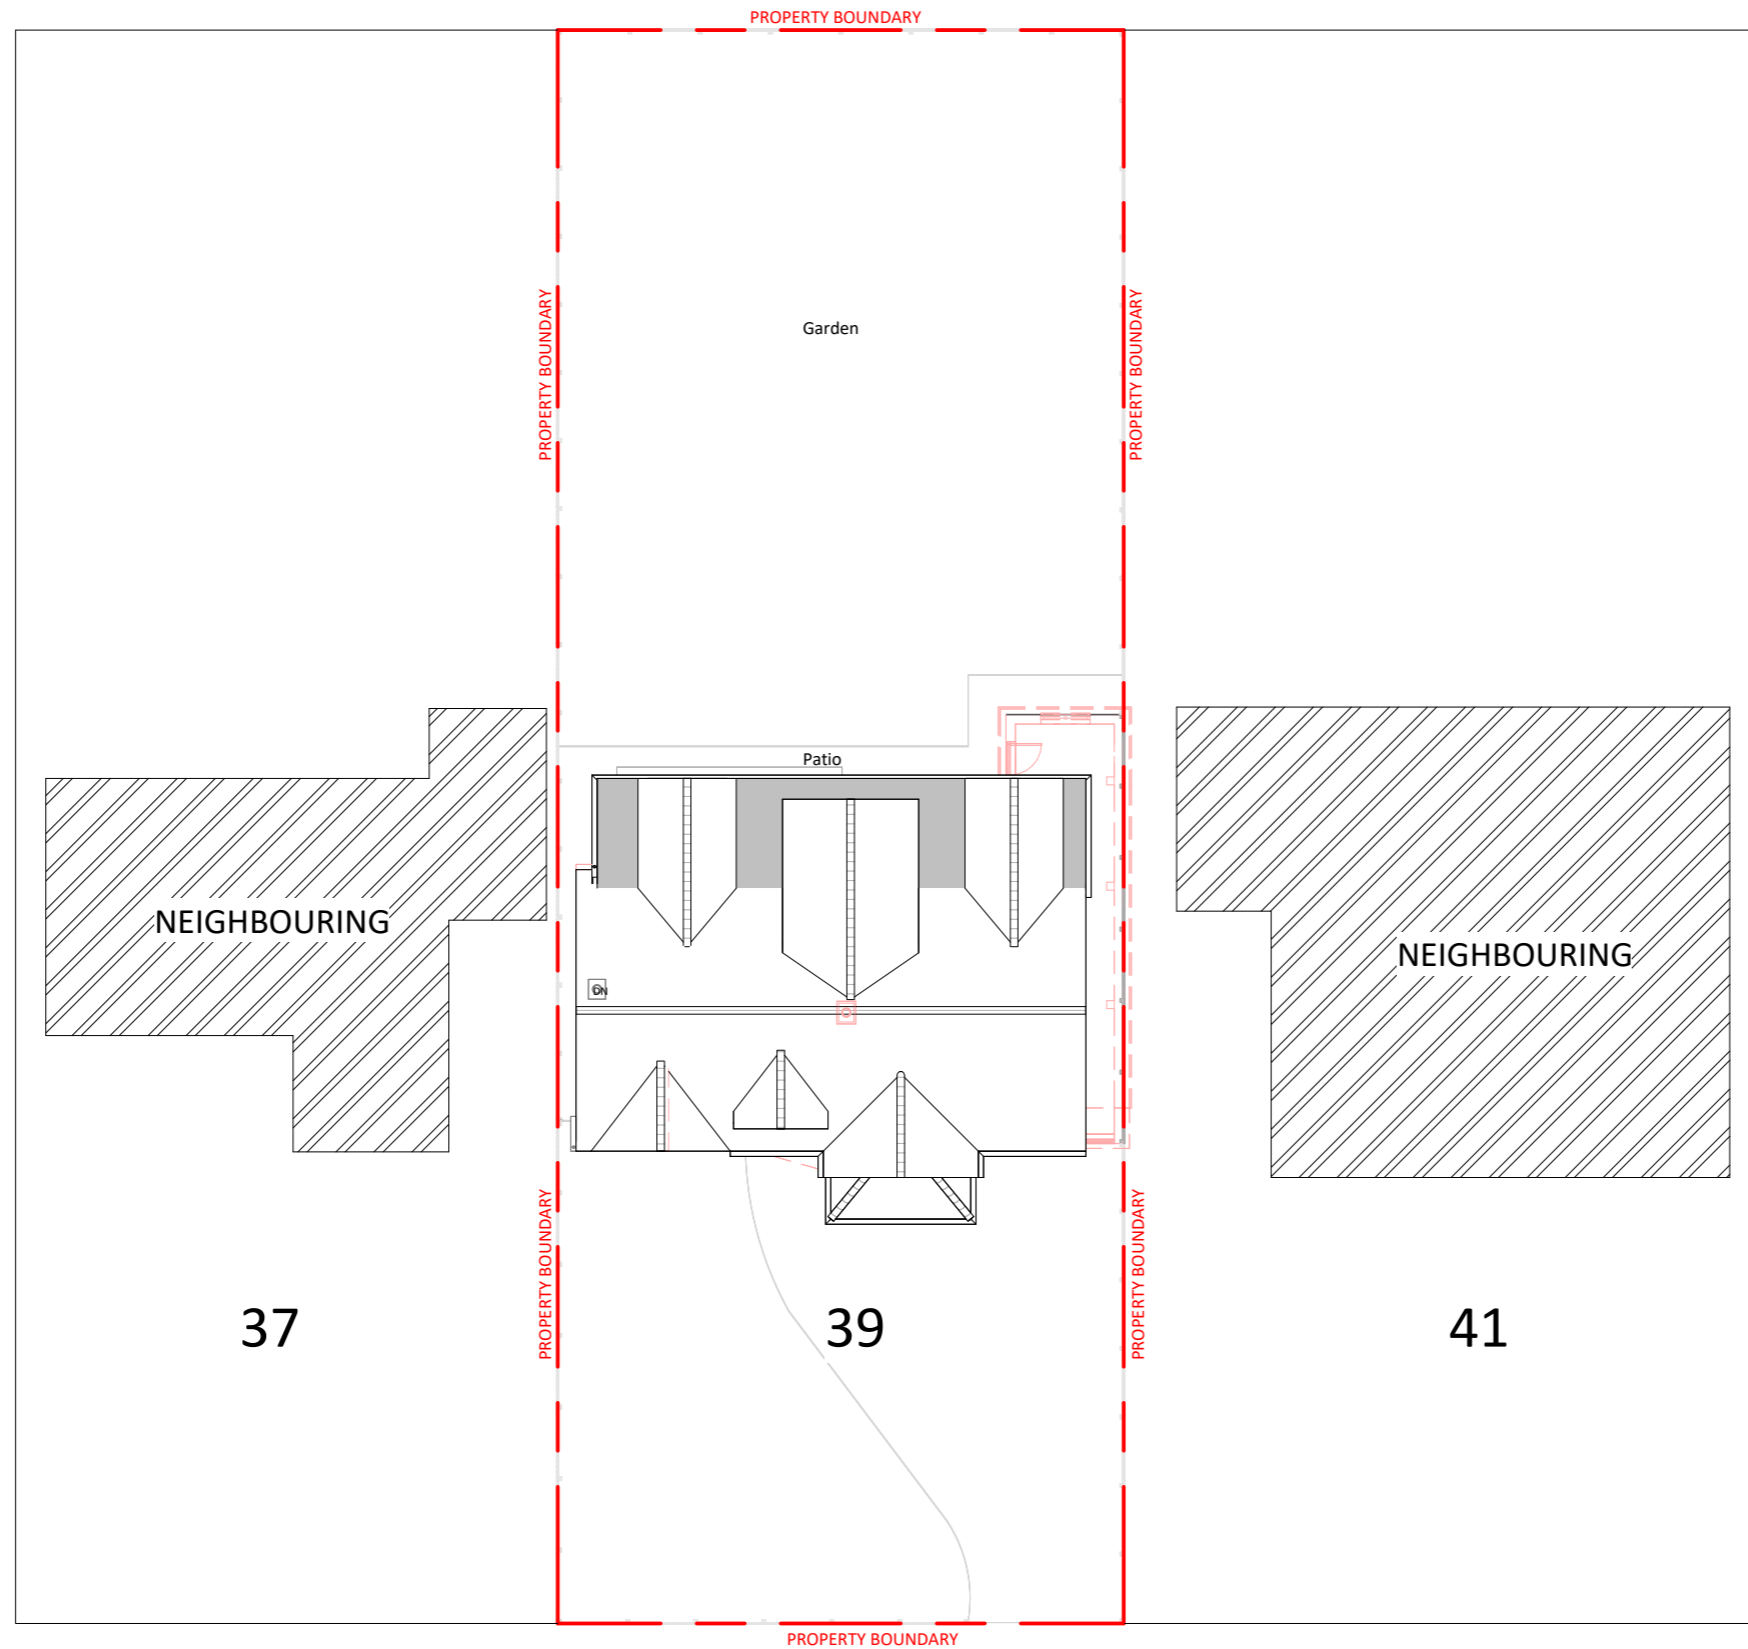

1 Proposed Site
1 : 200

 

NOTES:
DISCLAIMER:
ALL DIMENSIONS IN MM UNLESS OTHERWISE STATED.
CONTRACTORS TO CONFIRM ALL DIMENSIONS ON SITE. ALL DRAWINGS MUST BE READ IN CONJUNCTION WITH THE ARCHITECT'S DRAWINGS.



Archimedes
Design Ltd.

64 ST GEORGES ROAD
ESSEX IG1 3PQ
W: www.archimedesd.co.uk
E: info@archimedesd.co.uk
M: +447418321646

| Rev | Date | Details Of Issue | Initials |
|-----|------|------------------|----------|
| | | | |


Status
Proposed Block Plan

Site Address:
39 Spurgate Hutton
Brentwood CM13 2JR

Client:
Mrs Temi

Project:
39 Spurgate Hutton Brentwood
CM13 2JR


| | | |
|----------------|---------------------|--------------------------|
| Drawn HD | Date: 24/09/2024 | Scale (at A3) 1 : 200 |
| Dwg no. 201 | Revision No. A | |

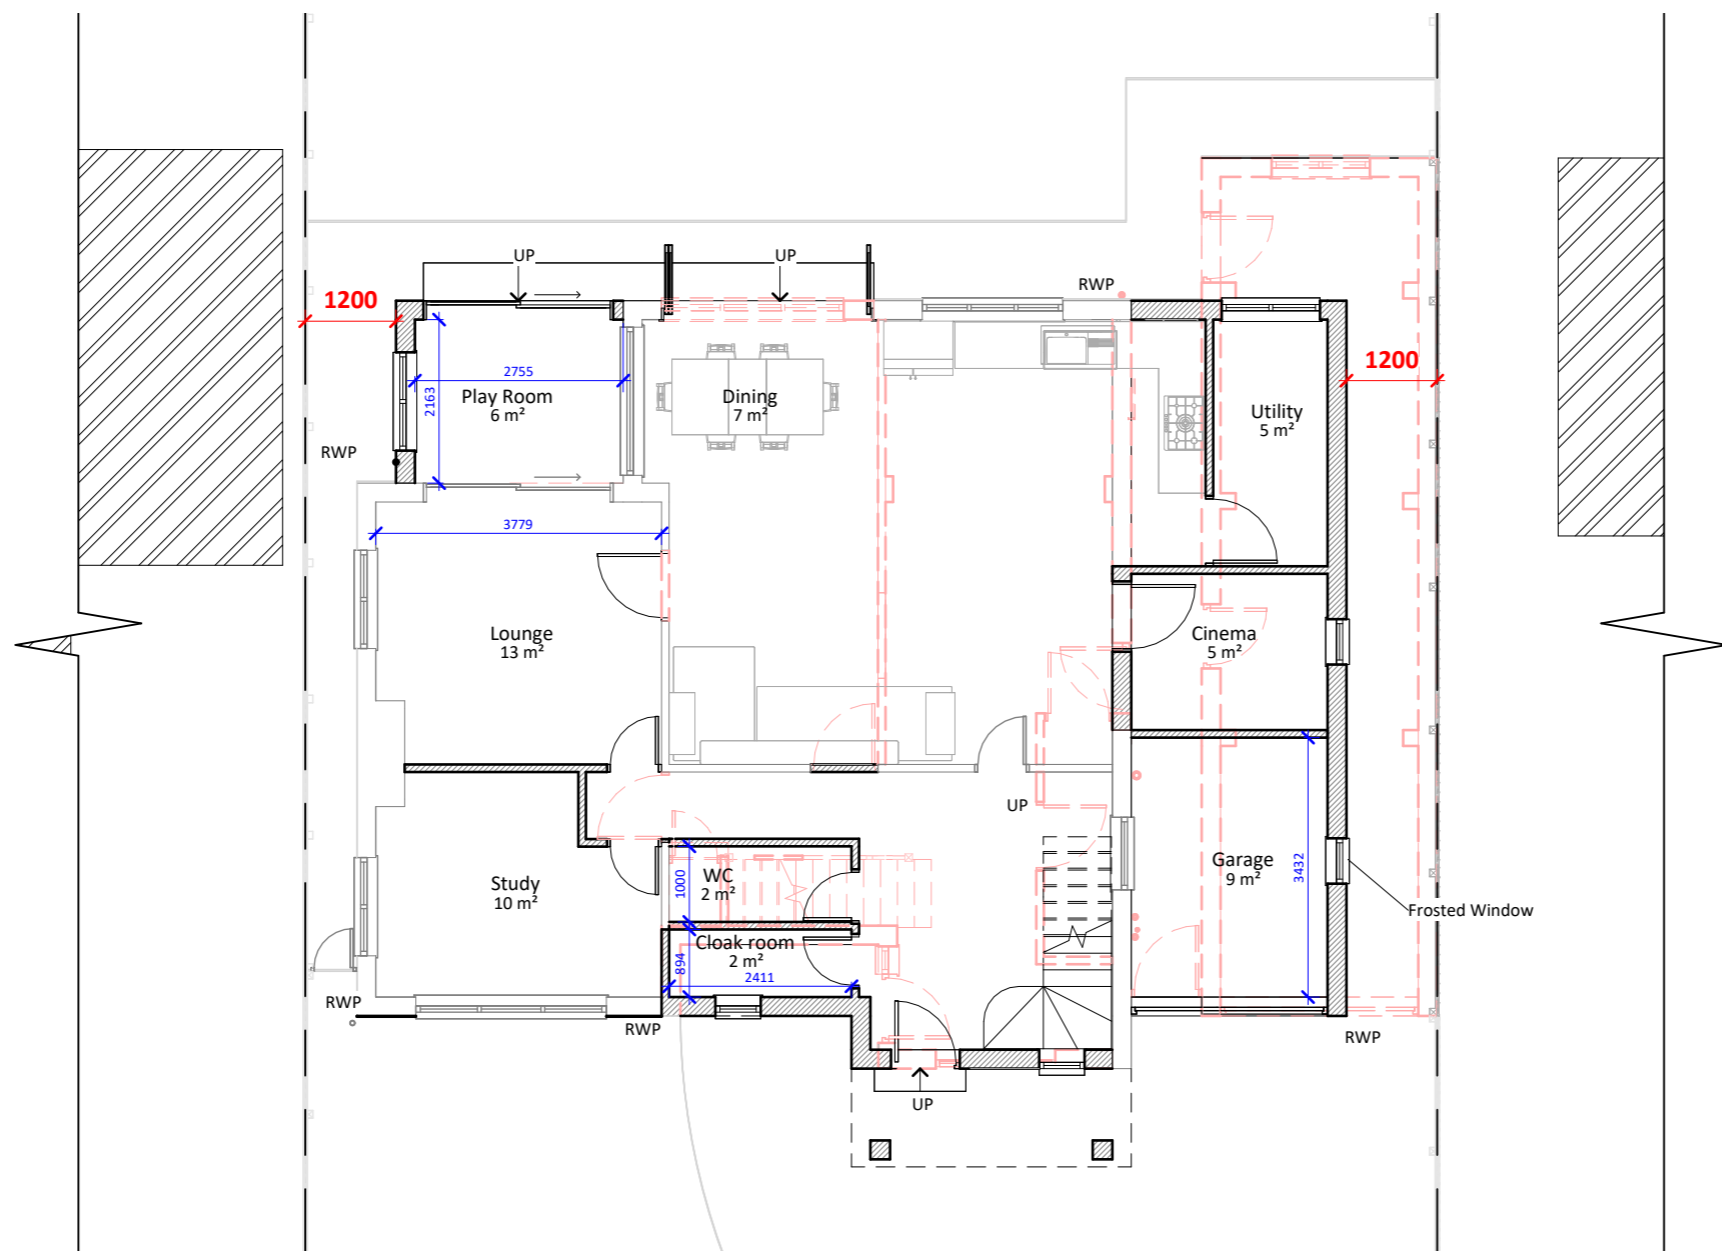

1 Proposed Ground Floor
1 : 100



NOTES:
DISCLAIMER:
ALL DIMENSIONS IN MM UNLESS OTHERWISE STATED.
CONTRACTORS TO CONFIRM ALL DIMENSIONS ON SITE. ALL DRAWINGS MUST BE READ IN CONJUNCTION WITH THE ARCHITECT'S DRAWINGS.

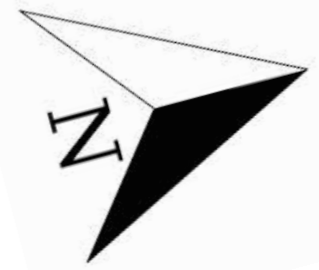

64 ST GEORGES ROAD
ESSEX IG1 3PQ
W: www.archimedesd.co.uk
E: info@archimedesd.co.uk
M: +447418321646

| Rev | Date | Details Of Issue | Initials |
|-----|------|------------------|----------|
| | | | |


Status
Proposed Ground Floor Plan

Site Address:
39 Spurgate Hutton
Brentwood CM13 2JR


Client:
Mrs Temi

Project:
39 Spurgate Hutton Brentwood
CM13 2JR

| | | |
|----------------|---------------------|--------------------------|
| Drawn HD | Date: 24/09/2024 | Scale (at A3) 1 : 100 |
| Dwg no. 202 | Revision No. A | |

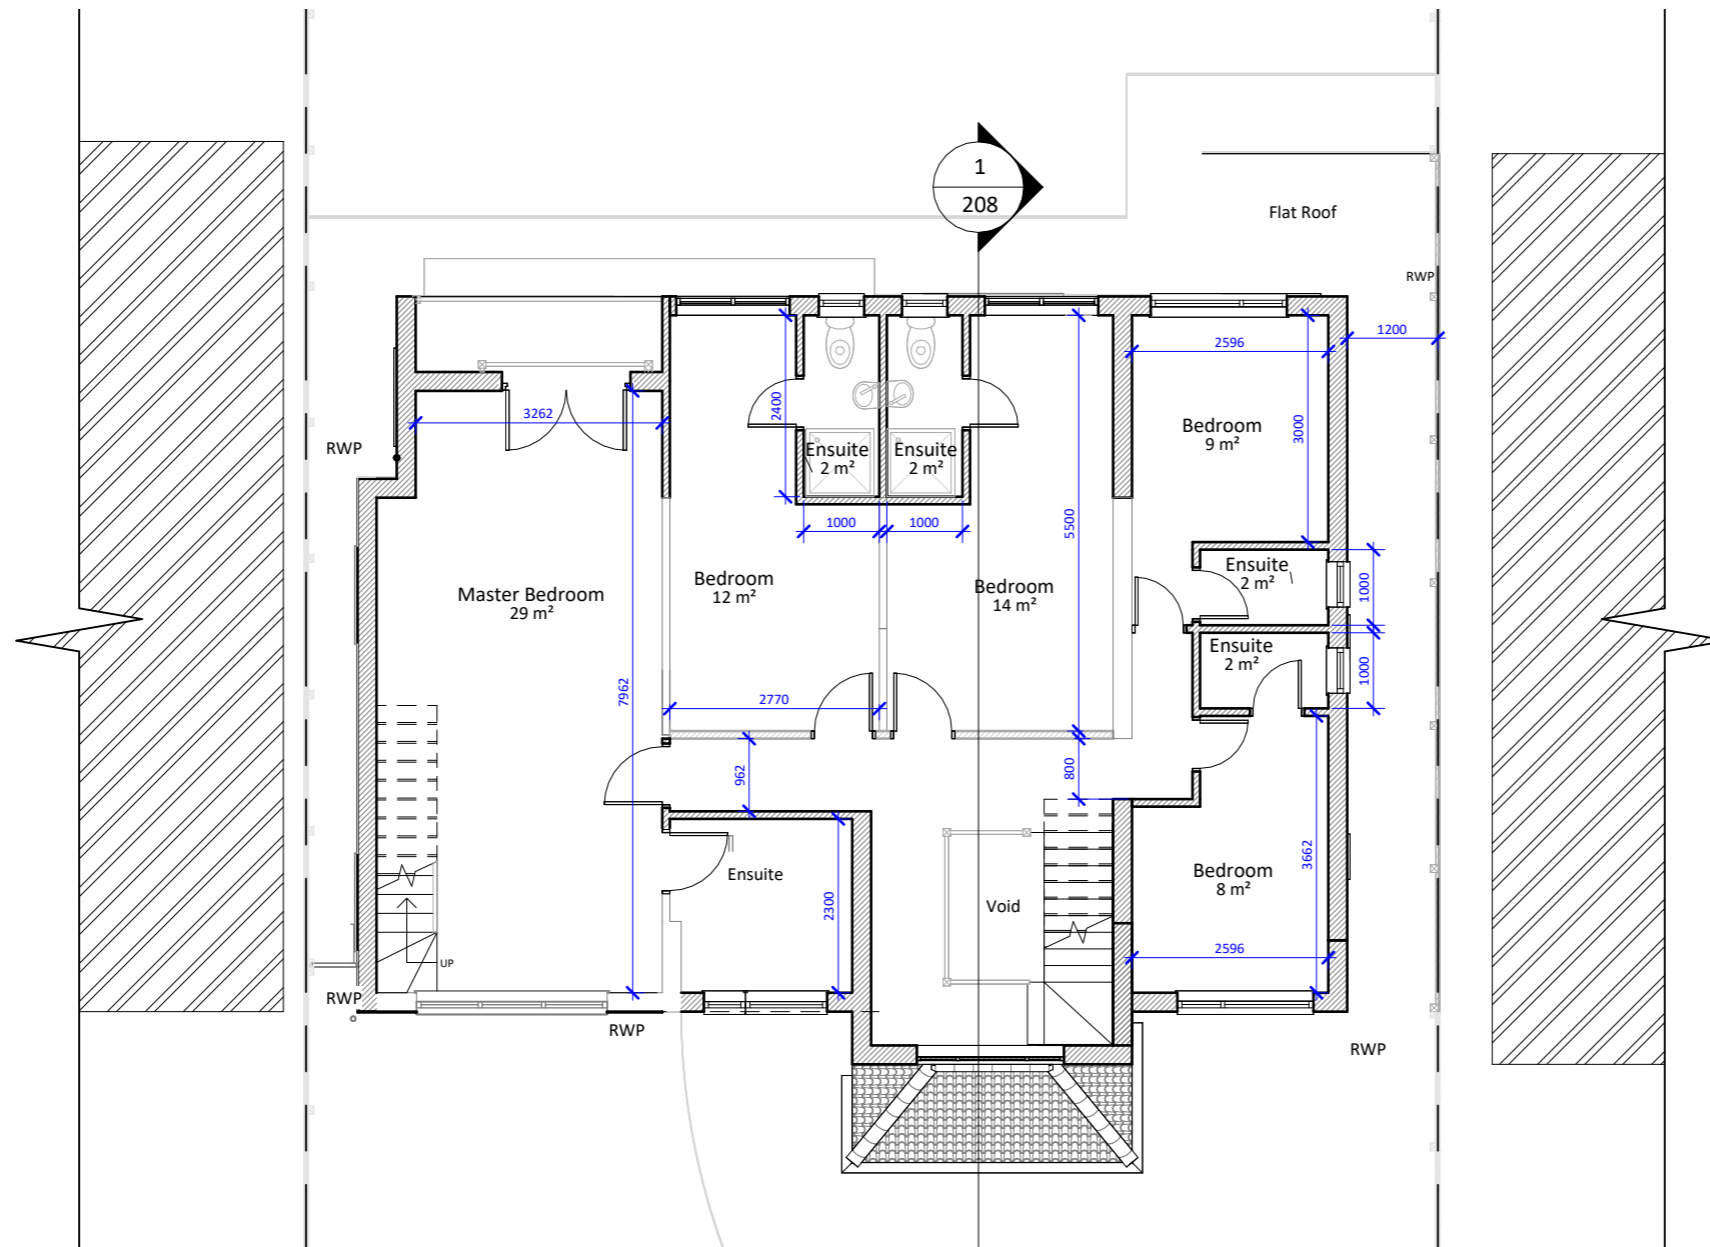


2 Proposed First Floor
1 : 100

 

NOTES:

DISCLAIMER:
ALL DIMENSIONS IN MM UNLESS OTHERWISE STATED.
CONTRACTORS TO CONFIRM ALL DIMENSIONS ON SITE. ALL DRAWINGS MUST BE READ IN CONJUNCTION WITH THE ARCHITECT'S DRAWINGS.

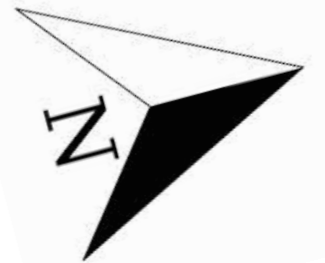

64 ST GEORGES ROAD
ESSEX IG1 3PQ
W: www.archimedesd.co.uk
E: info@archimedesd.co.uk
M: +447418321646

| Rev | Date | Details Of Issue | Initials |
|-----|------|------------------|----------|
| | | | |


| | |
|---------------------------|--|
| Status | |
| Proposed First Floor Plan | |

| |
|--|
| Site Address: |
| 39 Spurgate Hutton Brentwood CM13 2JR |


| |
|----------|
| Client: |
| Mrs Temi |

| |
|--|
| Project: |
| 39 Spurgate Hutton Brentwood CM13 2JR |

| | | |
|---------|--------------|---------------|
| Drawn | Date: | Scale (at A3) |
| HD | 24/09/2024 | 1 : 100 |
| Dwg no. | Revision No. | |
| 203 | A | |

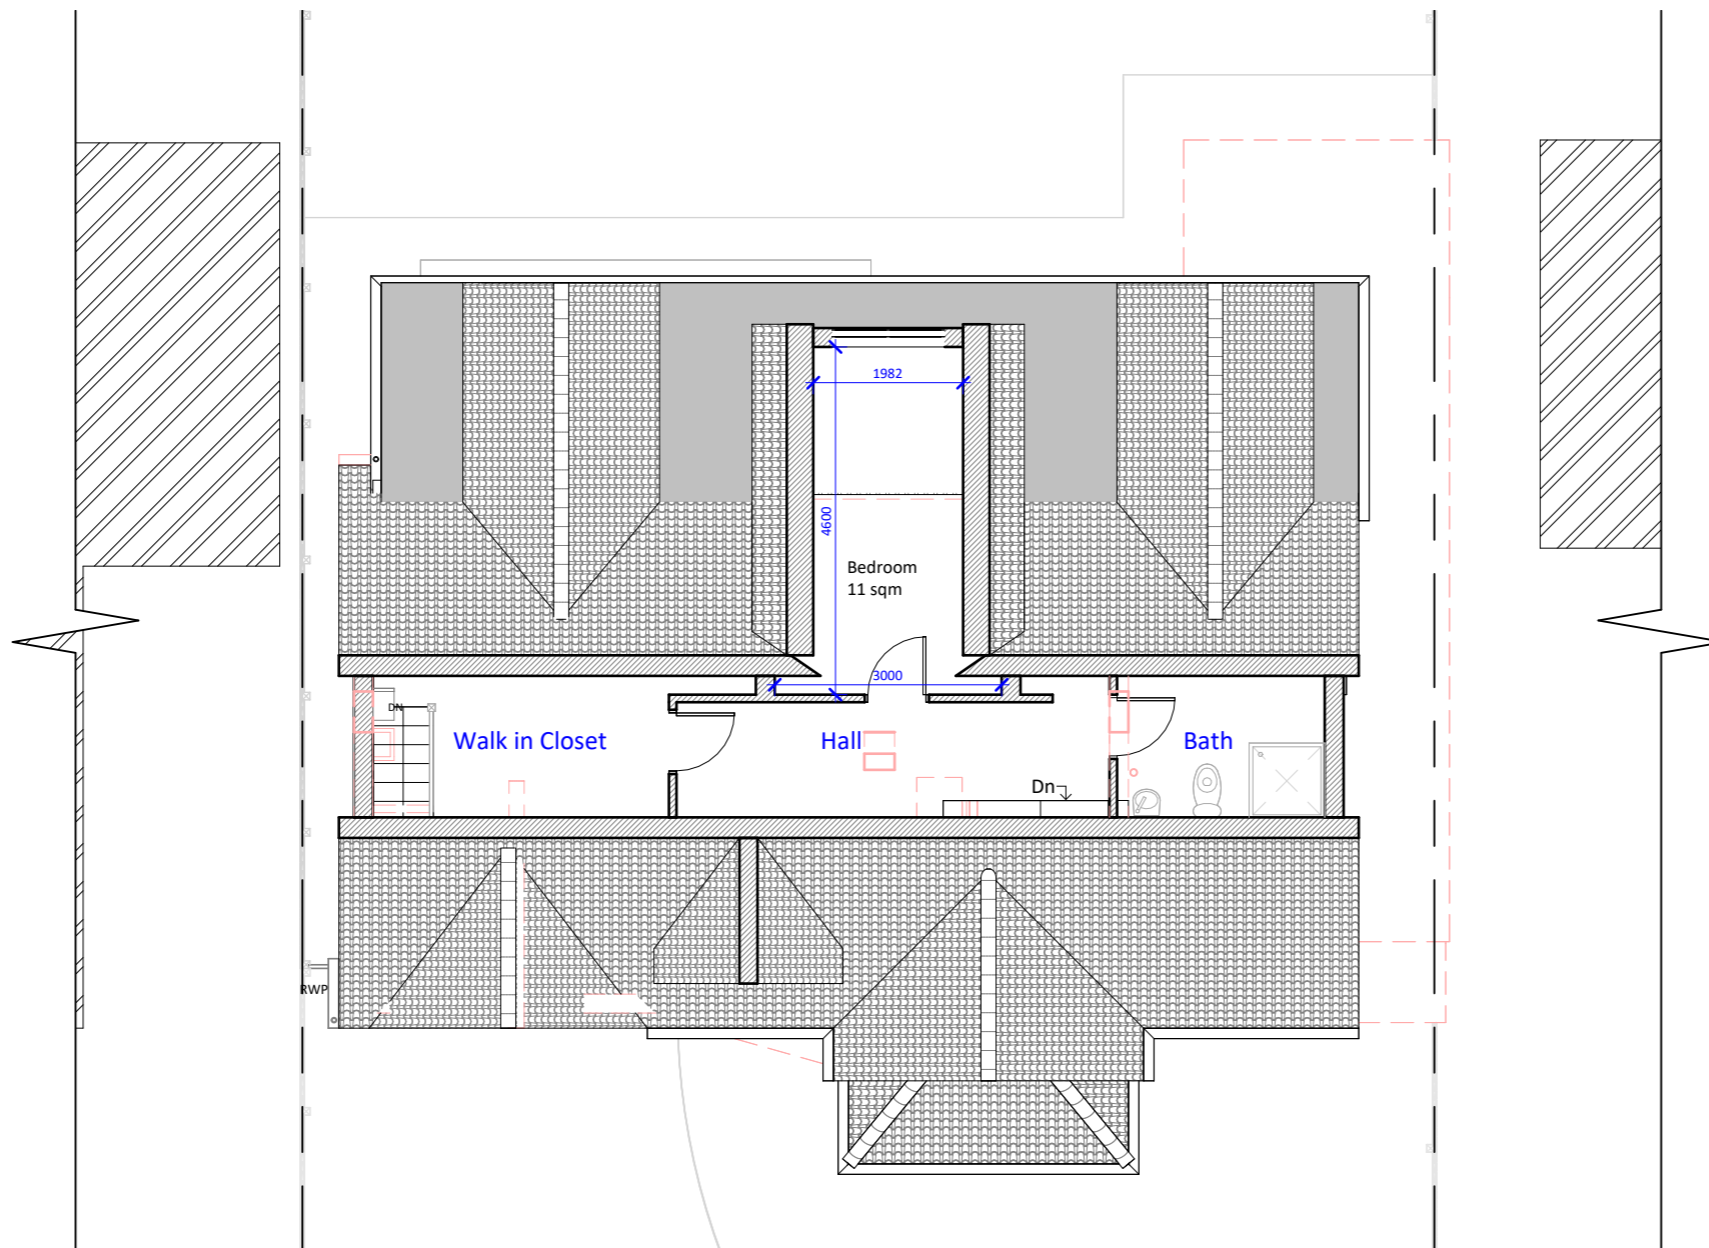


3 Proposed Loft Floor
1 : 100

 

NOTES:

DISCLAIMER:
ALL DIMENSIONS IN MM UNLESS OTHERWISE STATED.
CONTRACTORS TO CONFIRM ALL DIMENSIONS ON SITE. ALL DRAWINGS MUST BE READ IN CONJUNCTION WITH THE ARCHITECT'S DRAWINGS.

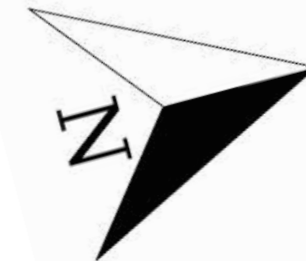

64 ST GEORGES ROAD
ESSEX IG1 3PQ
W: www.archimedesd.co.uk
E: info@archimedesd.co.uk
M: +447418321646

| Rev | Date | Details Of Issue | Initials |
|-----|------|------------------|----------|
| | | | |

Status

Proposed Loft Floor Plan

Site Address:

39 Spurgate Hutton
Brentwood CM13 2JR


Client:

Mrs Temi


Project:

39 Spurgate Hutton Brentwood
CM13 2JR

| | | |
|----------------|---------------------|--------------------------|
| Drawn HD | Date: 24/09/2024 | Scale (at A3) 1 : 100 |
| Drg no. 204 | Revision No. A | |

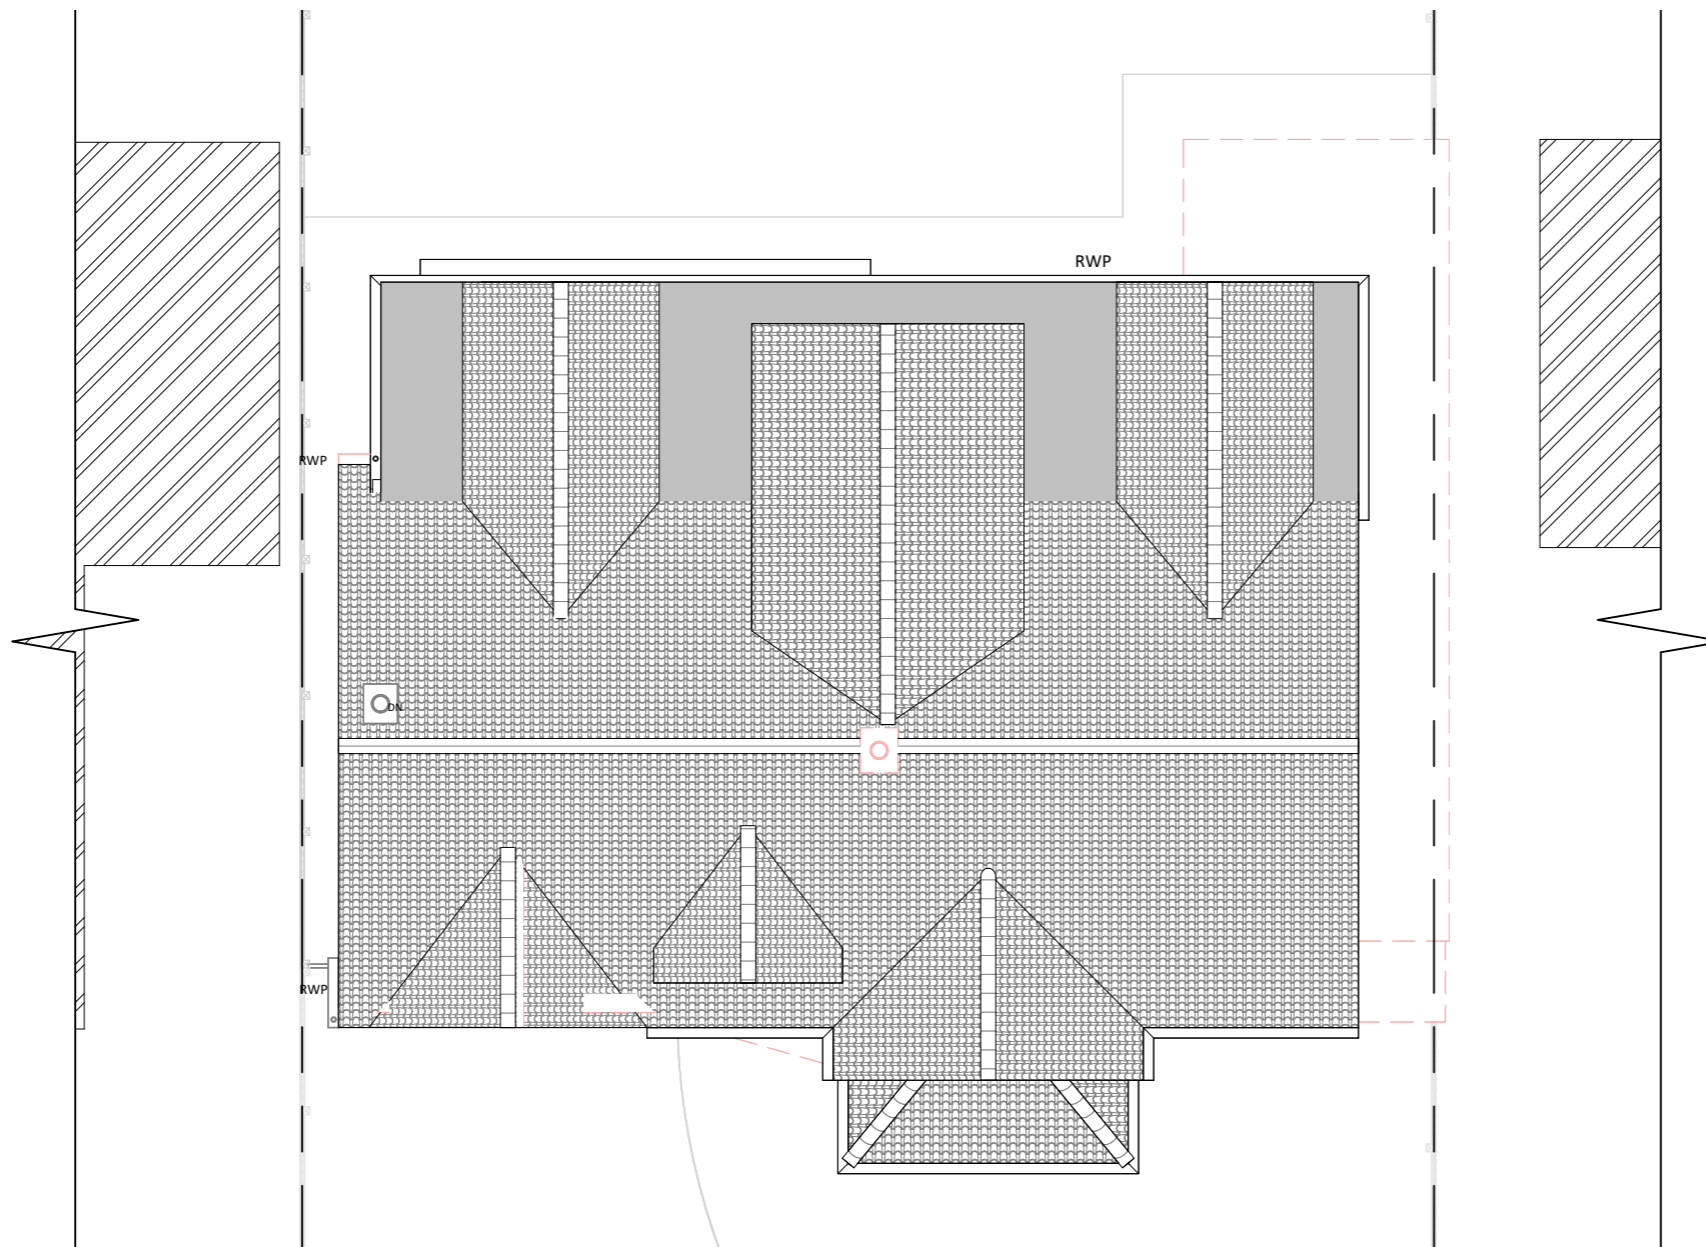


4 Proposed Roof
1 : 100

 

NOTES:

DISCLAIMER:
ALL DIMENSIONS IN MM UNLESS OTHERWISE STATED.
CONTRACTORS TO CONFIRM ALL DIMENSIONS ON SITE. ALL DRAWINGS MUST BE READ IN CONJUNCTION WITH THE ARCHITECT'S DRAWINGS.

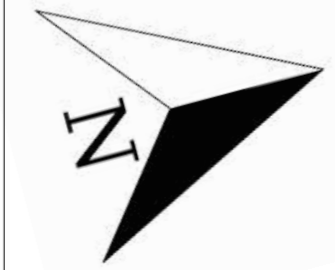

64 ST GEORGES ROAD
ESSEX IG1 3PQ
W: www.archimedesd.co.uk
E: info@archimedesd.co.uk
M: +447418321646

| Rev | Date | Details Of Issue | Initials |
|-----|------|------------------|----------|
| | | | |

| Status |
|---------------------|
| Proposed Floor Plan |

Site Address:
39 Spurgate Hutton
Brentwood CM13 2JR

Client:
Mrs Temi

Project:
39 Spurgate Hutton Brentwood
CM13 2JR


| | | |
|----------------|---------------------|--------------------------|
| Drawn HD | Date: 24/09/2024 | Scale (at A3) 1 : 100 |
| Drg no. 205 | Revision No. A | |



1 Proposed Front Elevation
1 : 100



2 Proposed Rear Elevation
1 : 100

 

NOTES:

DISCLAIMER:
ALL DIMENSIONS IN MM UNLESS OTHERWISE STATED.
CONTRACTORS TO CONFIRM ALL DIMENSIONS ON SITE. ALL DRAWINGS MUST BE READ IN CONJUNCTION WITH THE ARCHITECT'S DRAWINGS.



64 ST GEORGES ROAD
ESSEX IG1 3PQ
W: www.archimedesd.co.uk
E: info@archimedesd.co.uk
M: +447418321646

| Rev | Date | Details Of Issue | Initials |
|-----|------|------------------|----------|
| | | | |

| | |
|-----------------------|--|
| Status | |
| Proposed Elevation 01 | |

| |
|--|
| Site Address: |
| 39 Spurgate Hutton Brentwood CM13 2JR |

| |
|----------|
| Client: |
| Mrs Temi |

| |
|--|
| Project: |
| 39 Spurgate Hutton Brentwood CM13 2JR |


| | | |
|---------|--------------|---------------|
| Drawn | Date: | Scale (at A3) |
| HD | 24/09/2024 | 1 : 100 |
| Dwg no. | Revision No. | |
| 206 | A | |

- Roof
7513
- Loft
5230
- Level 1
2720
- Ground Floor
0



3 Proposed Left Elevation
1 : 100

- Roof
7513
- Loft
5230
- Level 1
2720
- Ground Floor
0

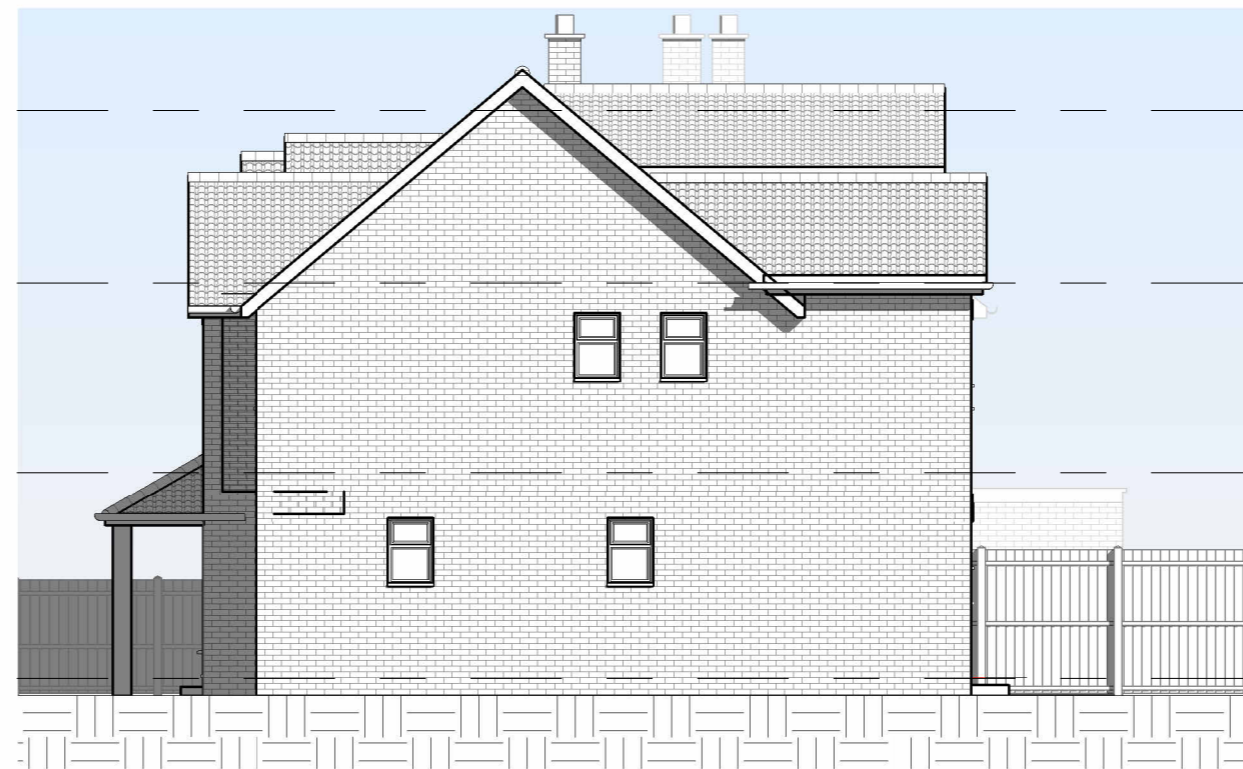

4 Proposed Right Elevation
1 : 100



NOTES:

DISCLAIMER:
ALL DIMENSIONS IN MM UNLESS OTHERWISE STATED.
CONTRACTORS TO CONFIRM ALL DIMENSIONS ON SITE. ALL DRAWINGS MUST BE READ IN CONJUNCTION WITH THE ARCHITECT'S DRAWINGS.



64 ST GEORGES ROAD
ESSEX IG1 3PQ
W: www.archimedesd.co.uk
E: info@archimedesd.co.uk
M: +447418321646

| Rev | Date | Details Of Issue | Initials |
|-----|------|------------------|----------|
| | | | |


| |
|-----------------------|
| Status |
| Proposed Elevation 02 |

| |
|--|
| Site Address: |
| 39 Spurgate Hutton Brentwood CM13 2JR |


| |
|----------------|
| Client: |
| Mrs Temi |

| |
|--|
| Project: |
| 39 Spurgate Hutton Brentwood CM13 2JR |

| | | |
|----------------|---------------------|--------------------------|
| Drawn HD | Date: 24/09/2024 | Scale (at A3) 1 : 100 |
| Dwg no. 207 | Revision No. A | |

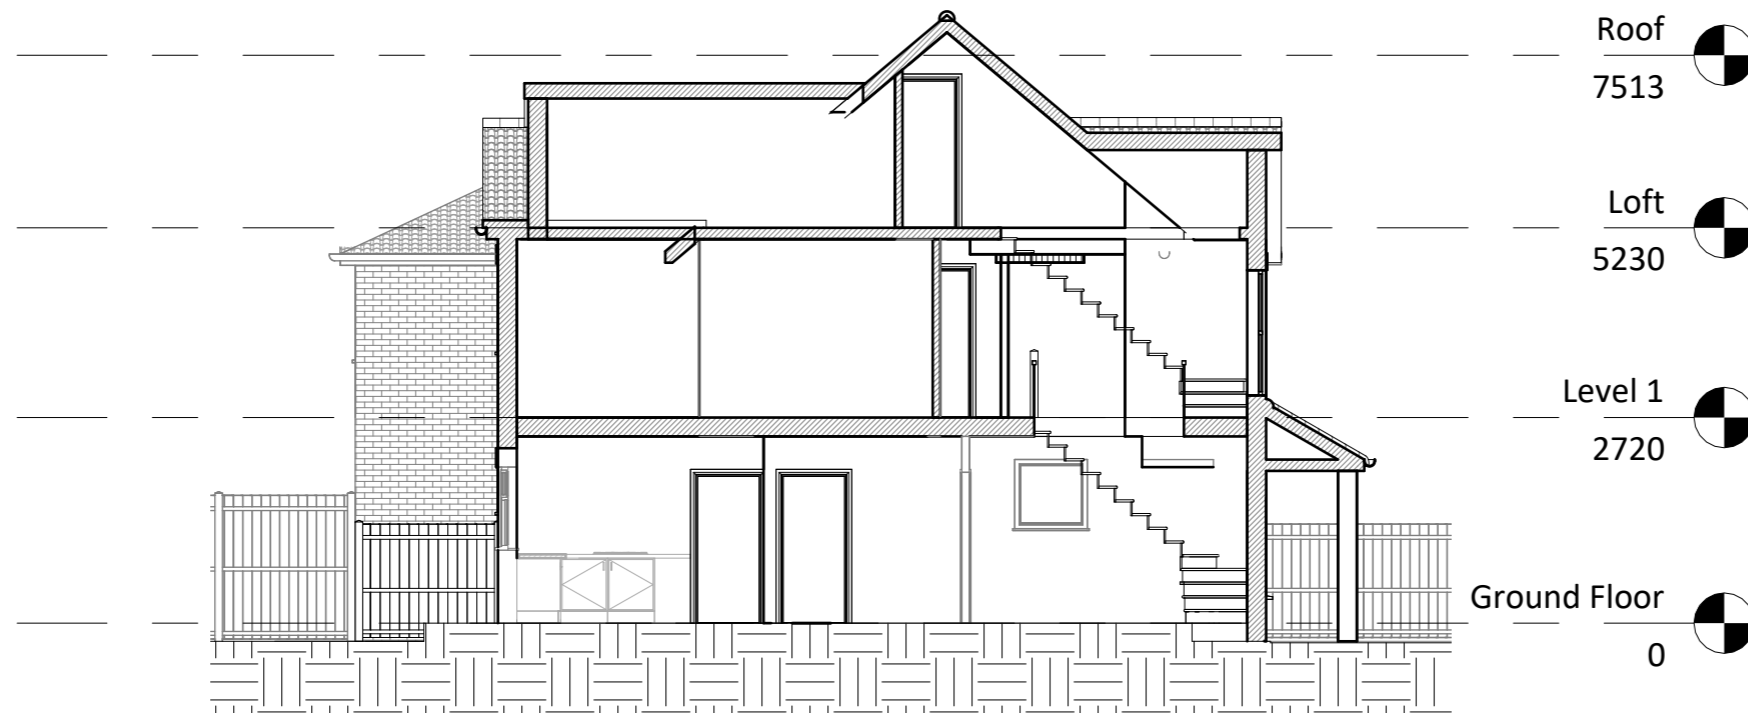

1 Proposed Section
1 : 100

 

NOTES:
DISCLAIMER:
ALL DIMENSIONS IN MM UNLESS OTHERWISE STATED.
CONTRACTORS TO CONFIRM ALL DIMENSIONS ON SITE. ALL DRAWINGS MUST BE READ IN CONJUNCTION WITH THE ARCHITECT'S DRAWINGS.

Archimedes
Design Ltd.

64 ST GEORGES ROAD
ESSEX IG1 3PQ
W: www.archimedesd.co.uk
E: info@archimedesd.co.uk
M: +447418321646

| Rev | Date | Details Of Issue | Initials |
|-----|------|------------------|----------|
| | | | |


Status
Proposed Section

Site Address:
39 Spurgate Hutton
Brentwood CM13 2JR


Client:
Mrs Temi

Project:
39 Spurgate Hutton Brentwood
CM13 2JR

| | | |
|----------------|---------------------|--------------------------|
| Drawn HD | Date: 24/09/2024 | Scale (at A3) 1 : 100 |
| Dwg no. 208 | Revision No. A | |

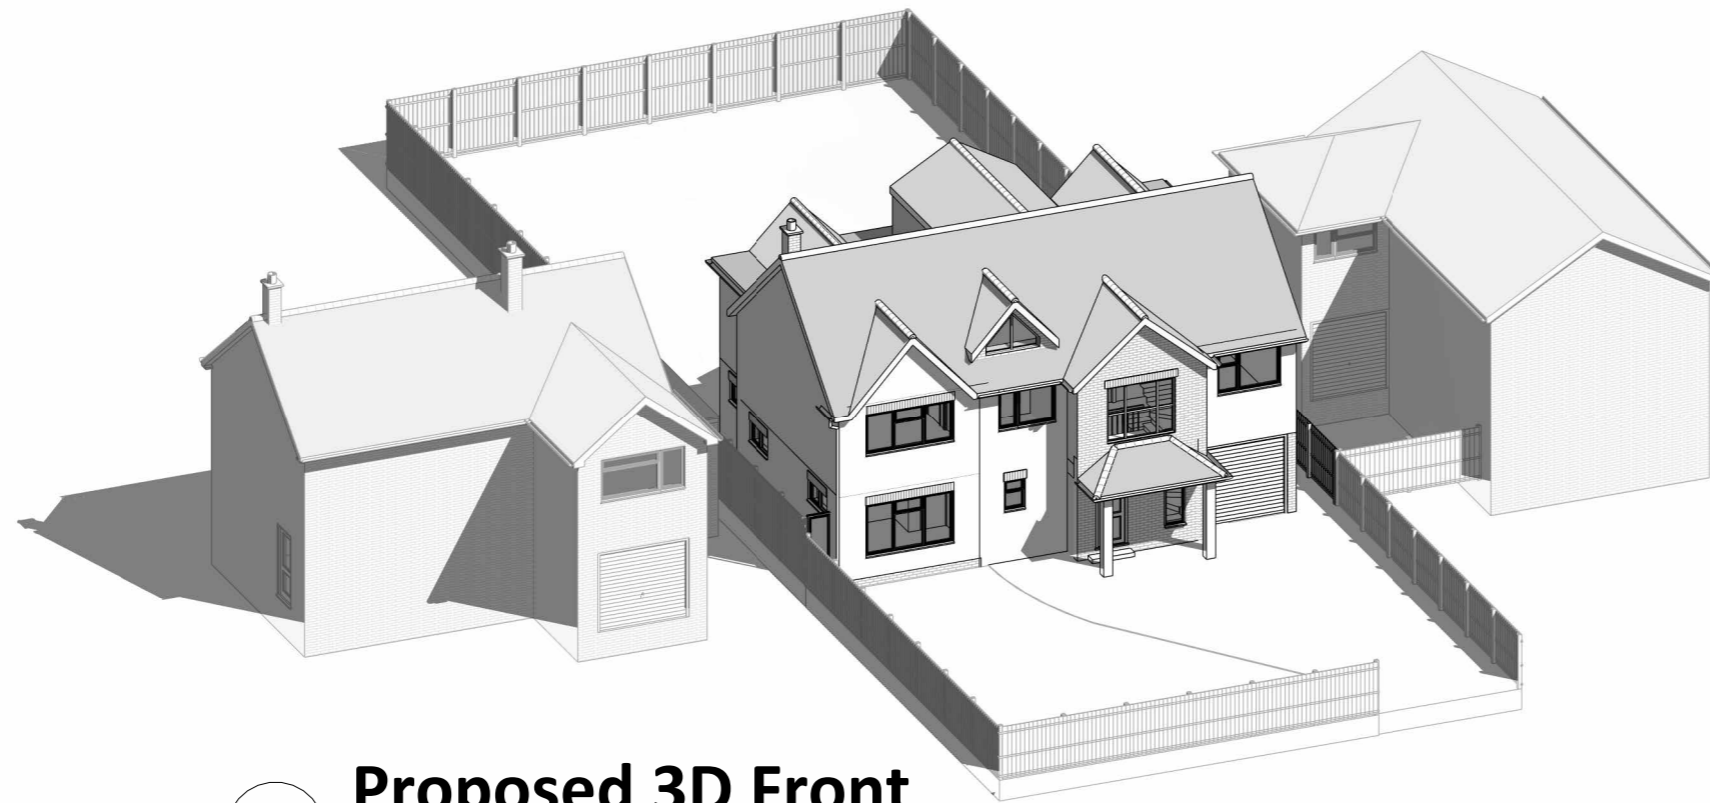

1 Proposed 3D Front

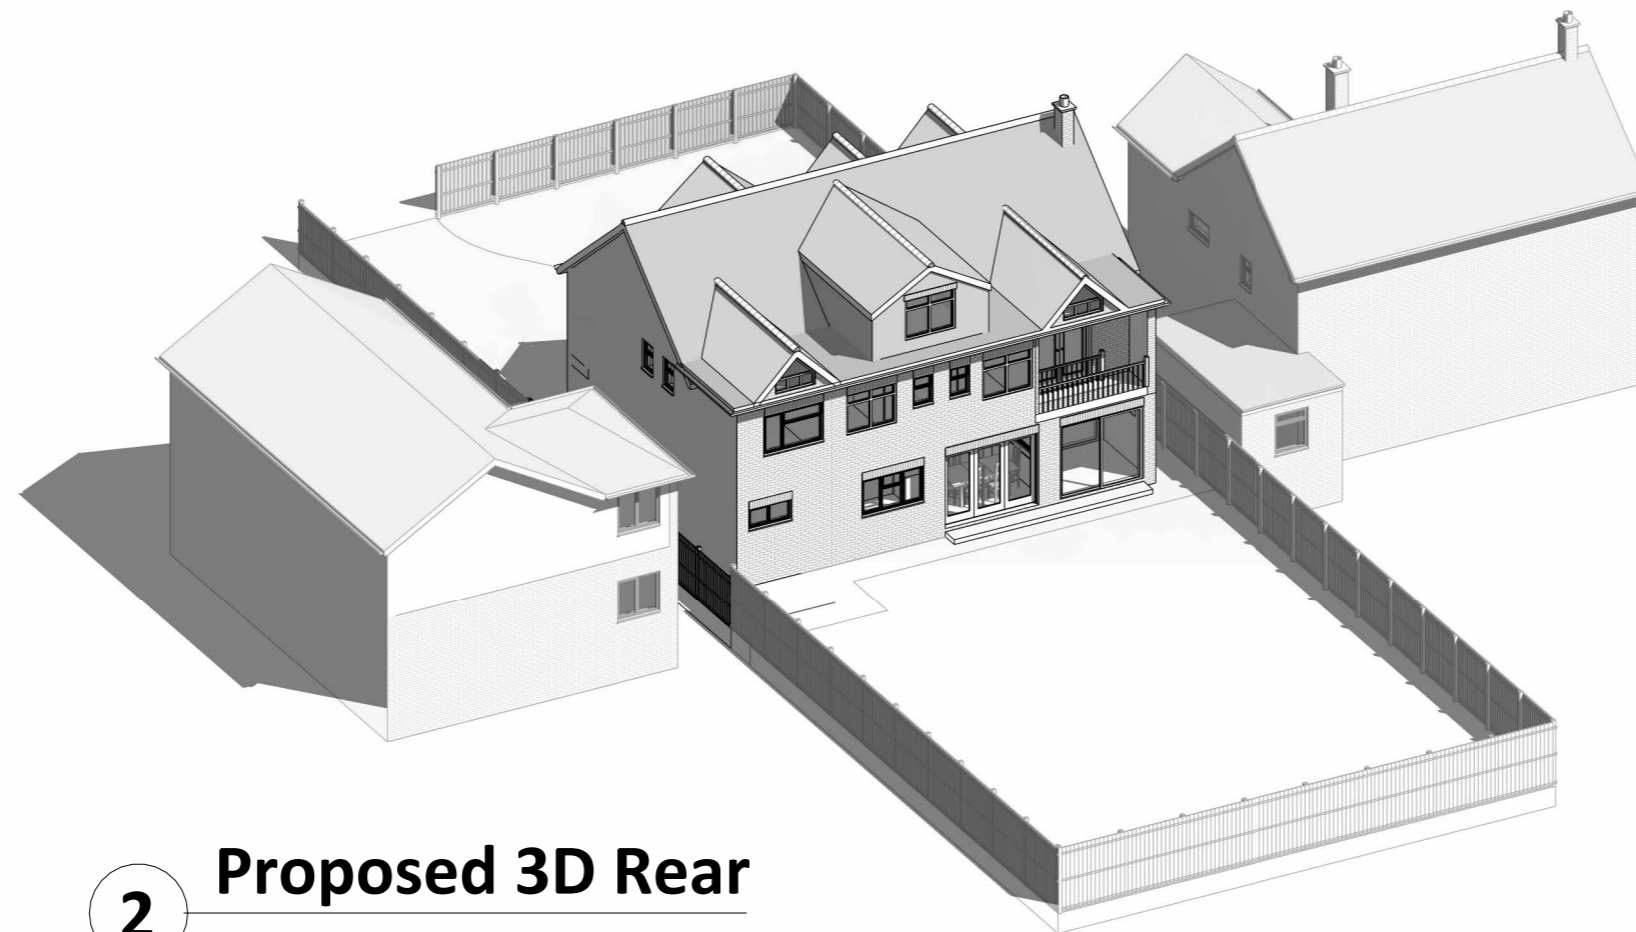

2 Proposed 3D Rear



NOTES:

DISCLAIMER:
 ALL DIMENSIONS IN MM UNLESS OTHERWISE STATED.
 CONTRACTORS TO CONFIRM ALL DIMENSIONS ON SITE. ALL DRAWINGS MUST BE READ IN CONJUNCTION WITH THE ARCHITECT'S DRAWINGS.



64 ST GEORGES ROAD
 ESSEX IG1 3PQ
 W: www.archimedesd.co.uk
 E: info@archimedesd.co.uk
 M: +447418321646

| Rev | Date | Details Of Issue | Initials |
|-----|------|------------------|----------|
| | | | |

| | | | |
|-------------------|--|--|--|
| Status | | | |
| Proposed 3D Views | | | |

| |
|--|
| Site Address: |
| 39 Spurgate Hutton Brentwood CM13 2JR |

| |
|----------------|
| Client: |
| Mrs Temi |

| |
|--|
| Project: |
| 39 Spurgate Hutton Brentwood CM13 2JR |

| | | |
|---------|--------------|---------------|
| Drawn | Date: | Scale (at A3) |
| HD | 24/09/2024 | |
| Drg no. | Revision No. | |
| 209 | A | |