



1 Site (Existing)
1 : 200

 

NOTES:
DISCLAIMER:
ALL DIMENSIONS IN MM UNLESS OTHERWISE STATED.
CONTRACTORS TO CONFIRM ALL DIMENSIONS ON SITE. ALL DRAWINGS MUST BE READ IN CONJUNCTION WITH THE ARCHITECT'S DRAWINGS.

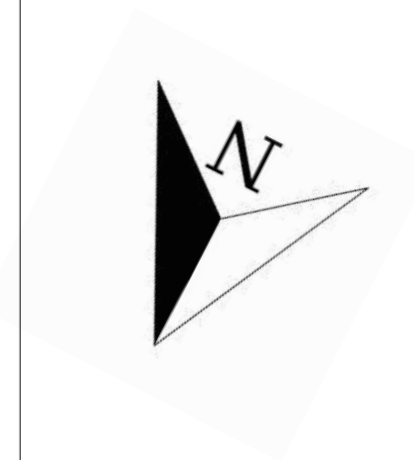

64 ST GEORGES ROAD
ESSEX IG1 3PQ
W: www.archimedesd.co.uk
E: info@archimedesd.co.uk
M: +447418321646

Rev	Date	Details Of Issue	Initials


Status
Existing Block Plan

Site Address:
4 Warren Lodge Drive,
Kingswood, Tadworth KT20
6QN


Client:
Syed Zia Tirmizi

Project:
4 Warren Lodge Drive, Kingswood,
Tadworth KT20 6QN

Drawn HD	Date: 23/08/25	Scale (at A3) 1 : 200
Dwg no. 101	Revision No. A	

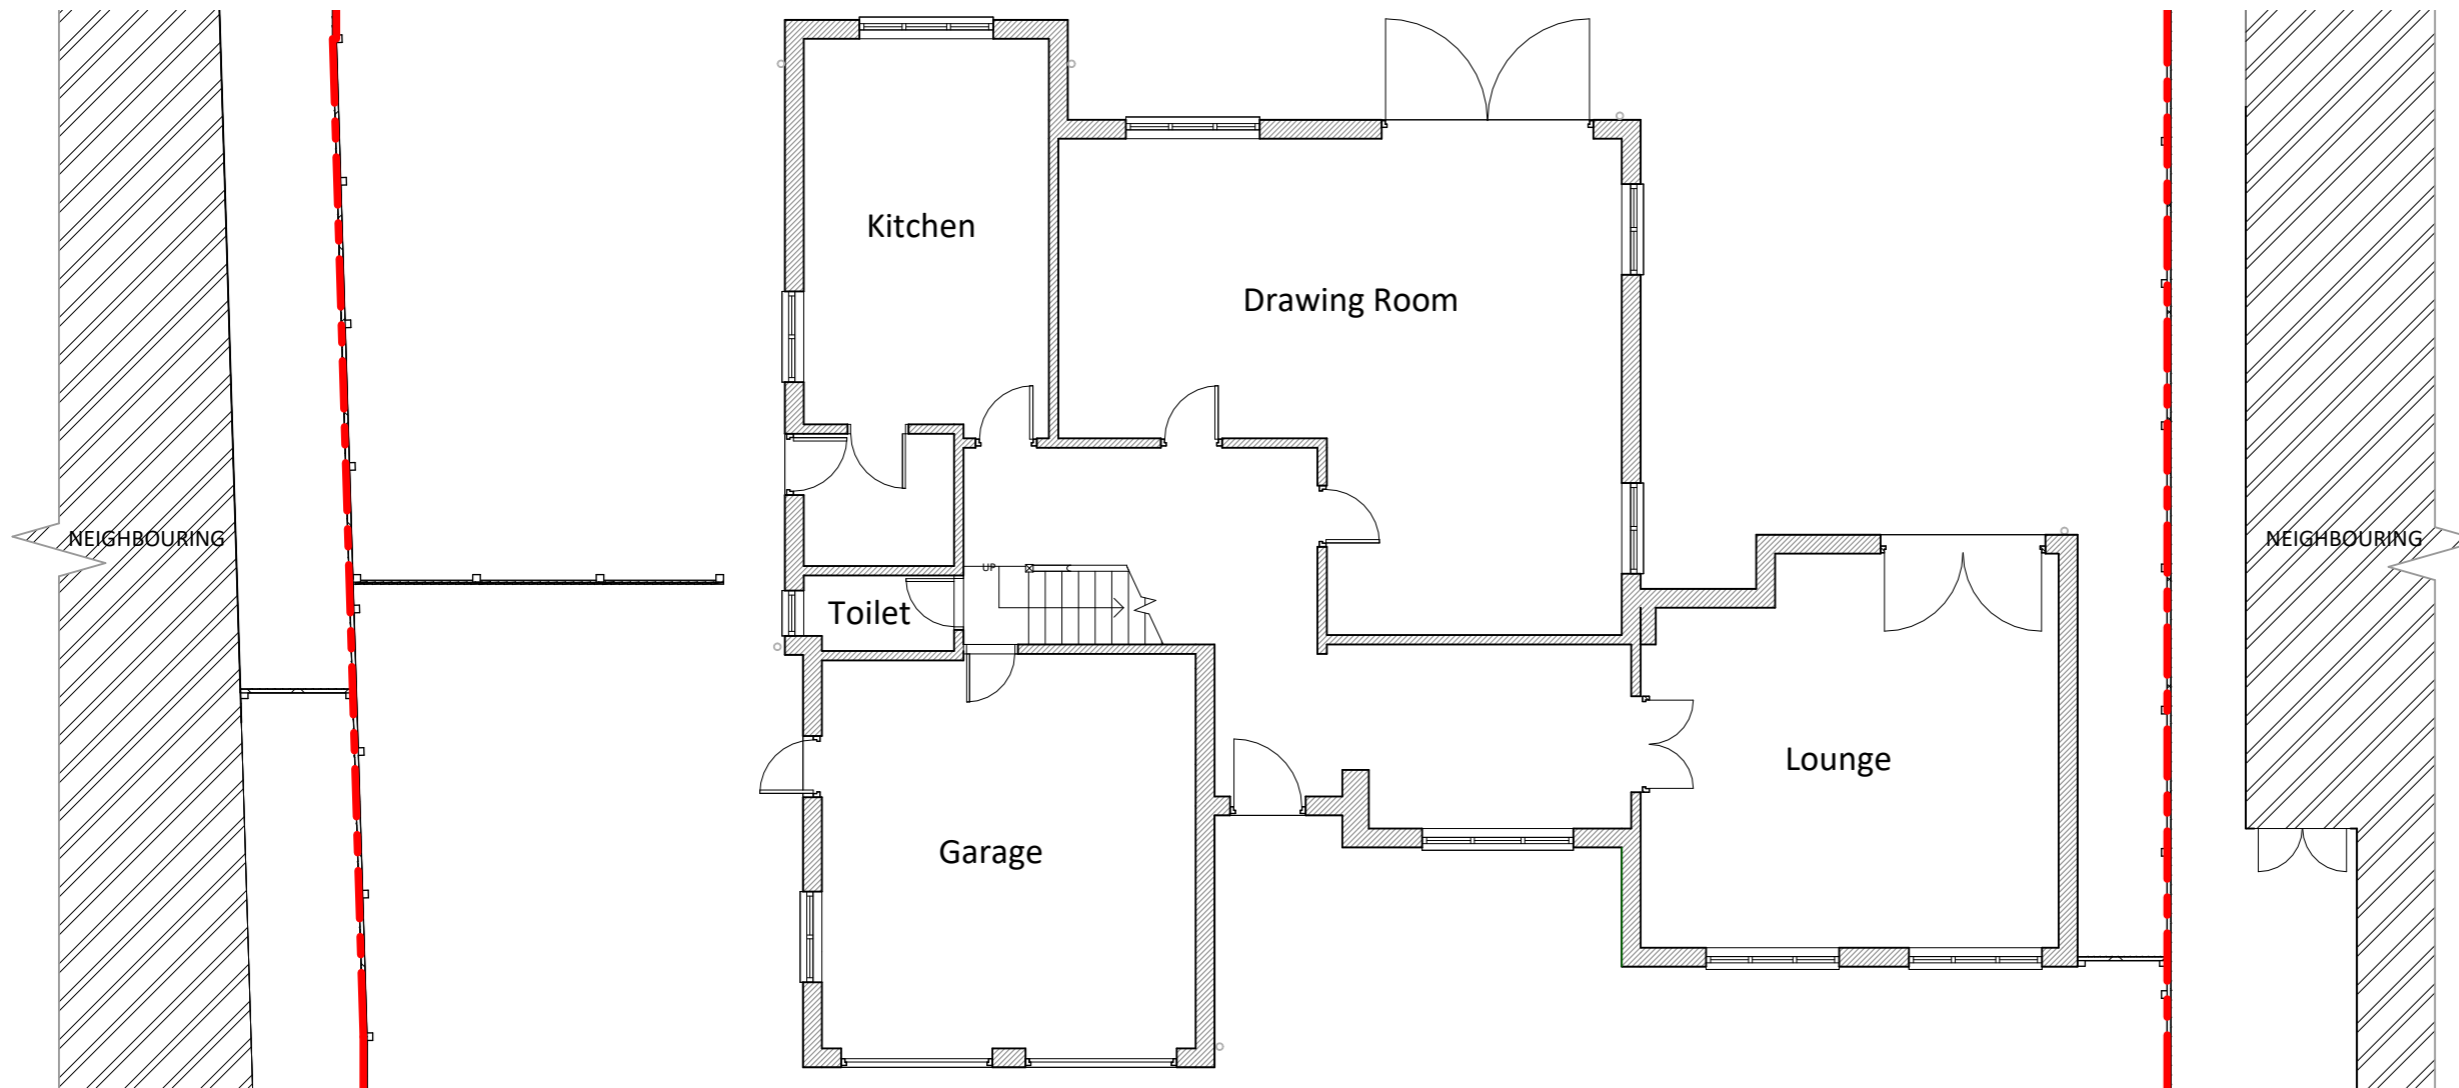

1 Existing Ground Floor
1 : 100

 

NOTES:

DISCLAIMER:
ALL DIMENSIONS IN MM UNLESS OTHERWISE STATED.
CONTRACTORS TO CONFIRM ALL DIMENSIONS ON SITE. ALL DRAWINGS MUST BE READ IN CONJUNCTION WITH THE ARCHITECT'S DRAWINGS.



64 ST GEORGES ROAD
ESSEX IG1 3PQ
W: www.archimedesd.co.uk
E: info@archimedesd.co.uk
M: +447418321646

Rev	Date	Details Of Issue	Initials


Status
Existing Ground Floor Plan

Site Address:
4 Warren Lodge Drive,
Kingswood, Tadworth KT20
6QN


Client:
Syed Zia Tirmizi

Project:
4 Warren Lodge Drive, Kingswood,
Tadworth KT20 6QN

Drawn	Date:	Scale (at A3)
HD	23/08/25	1 : 100
Drg no.	Revision No.	
102	A	

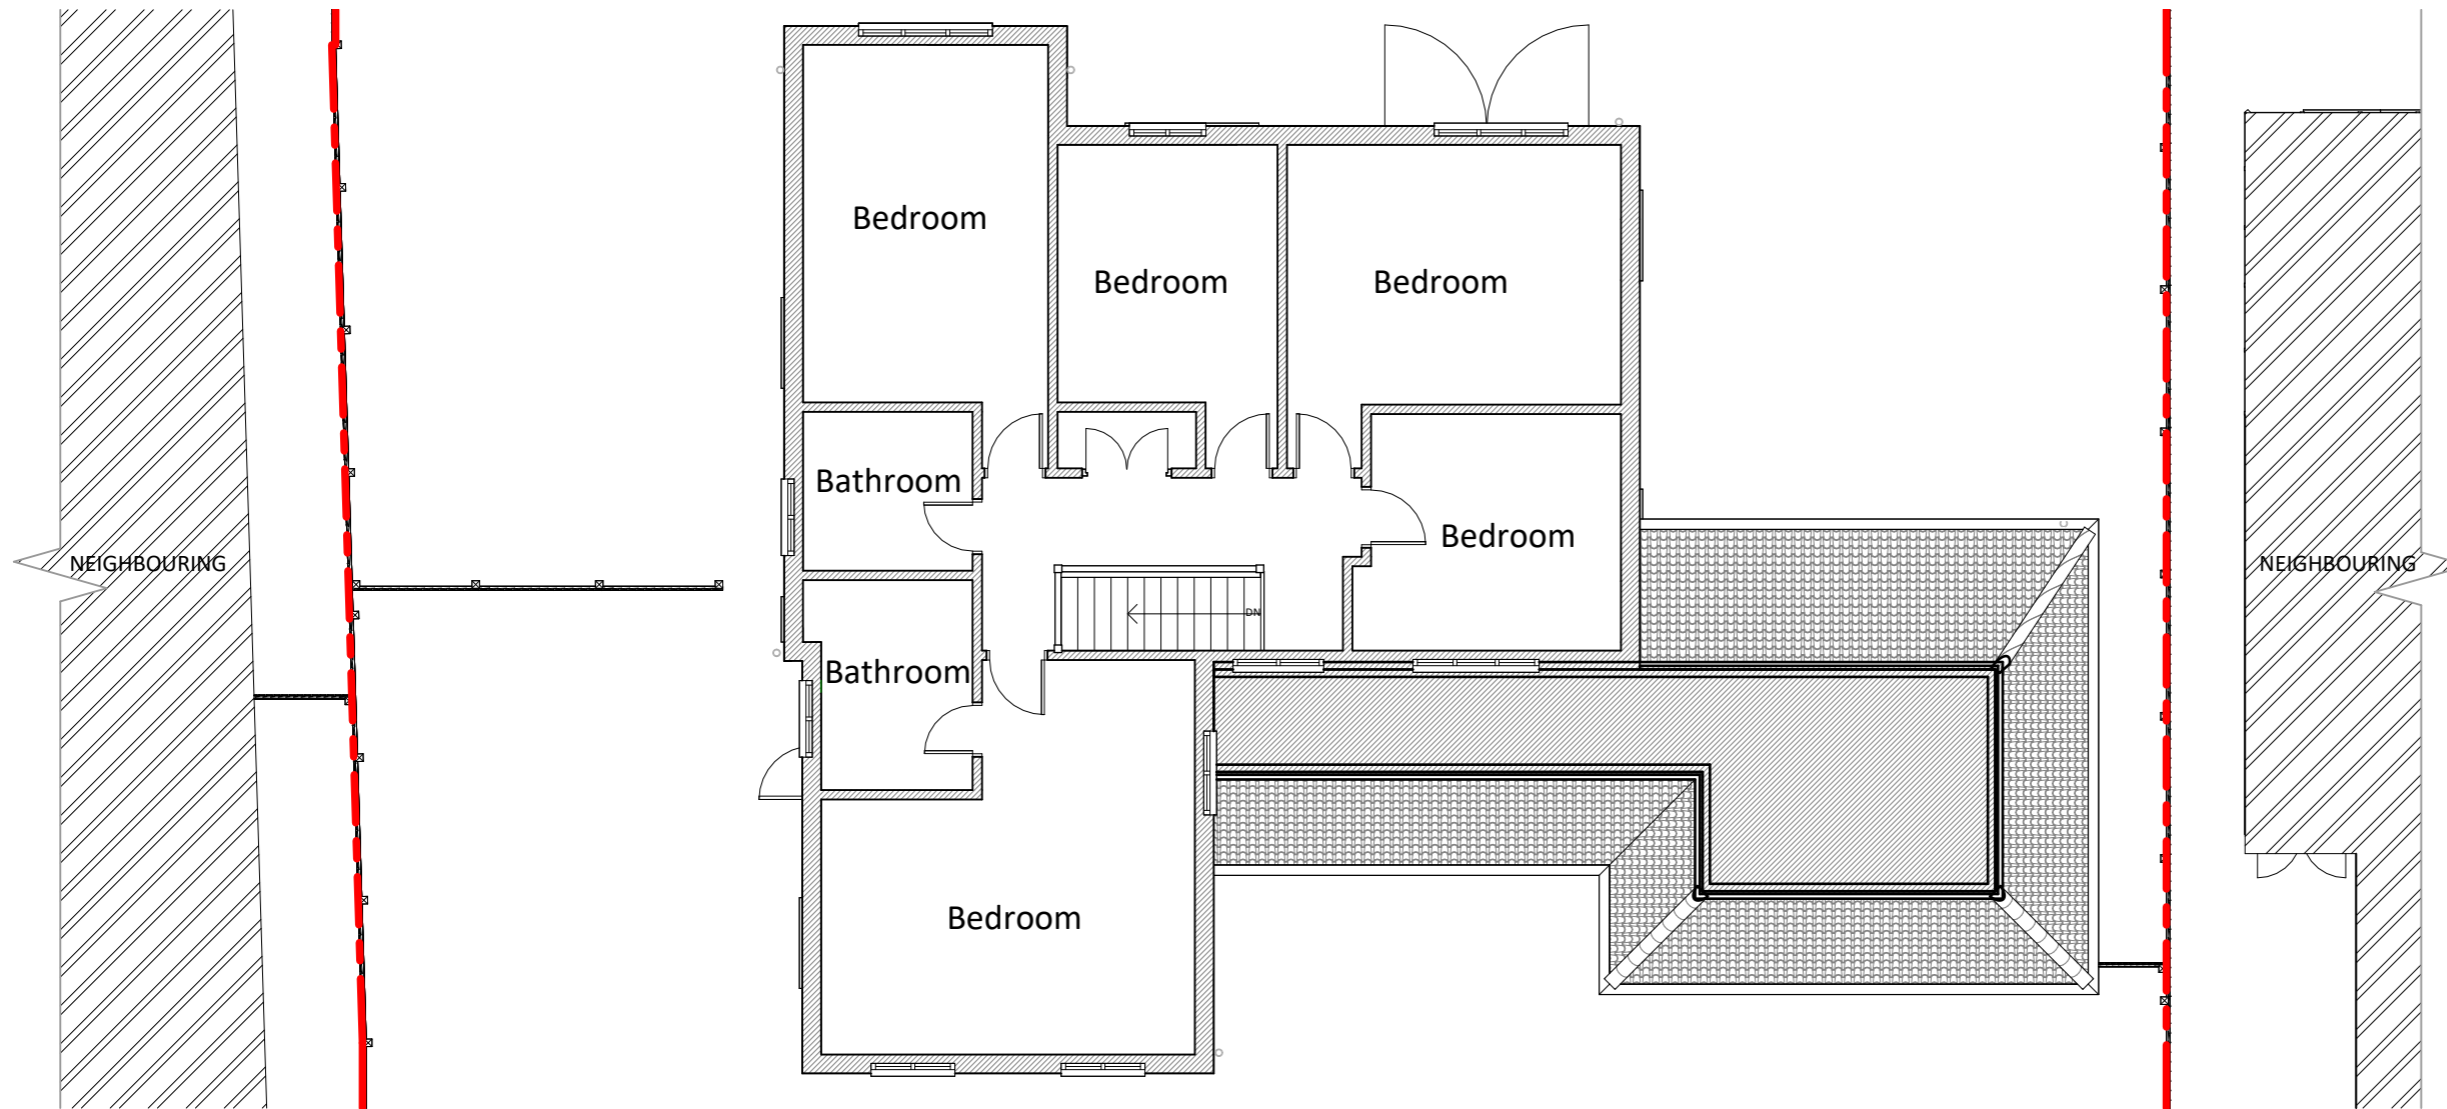


1 Existing First Floor
1 : 100

 

NOTES:

DISCLAIMER:
ALL DIMENSIONS IN MM UNLESS OTHERWISE STATED.
CONTRACTORS TO CONFIRM ALL DIMENSIONS ON SITE. ALL DRAWINGS MUST BE READ IN CONJUNCTION WITH THE ARCHITECT'S DRAWINGS.

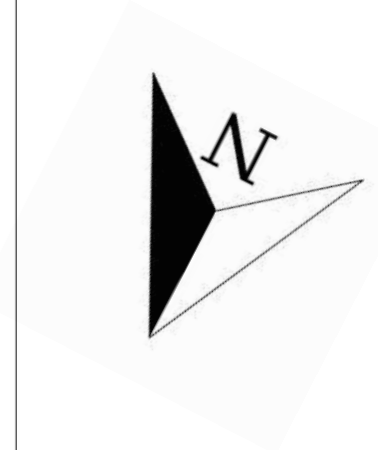

64 ST GEORGES ROAD
ESSEX IG1 3PQ
W: www.archimedesd.co.uk
E: info@archimedesd.co.uk
M: +447418321646

Rev	Date	Details Of Issue	Initials

Status

Existing First Floor Plan

Site Address:

4 Warren Lodge Drive,
Kingswood, Tadworth KT20
6QN


Client:

Syed Zia Tirmizi

Project:

4 Warren Lodge Drive, Kingswood,
Tadworth KT20 6QN

Drawn HD	Date: 23/08/25	Scale (at A3) 1 : 100
Dwg no. 103	Revision No. A	

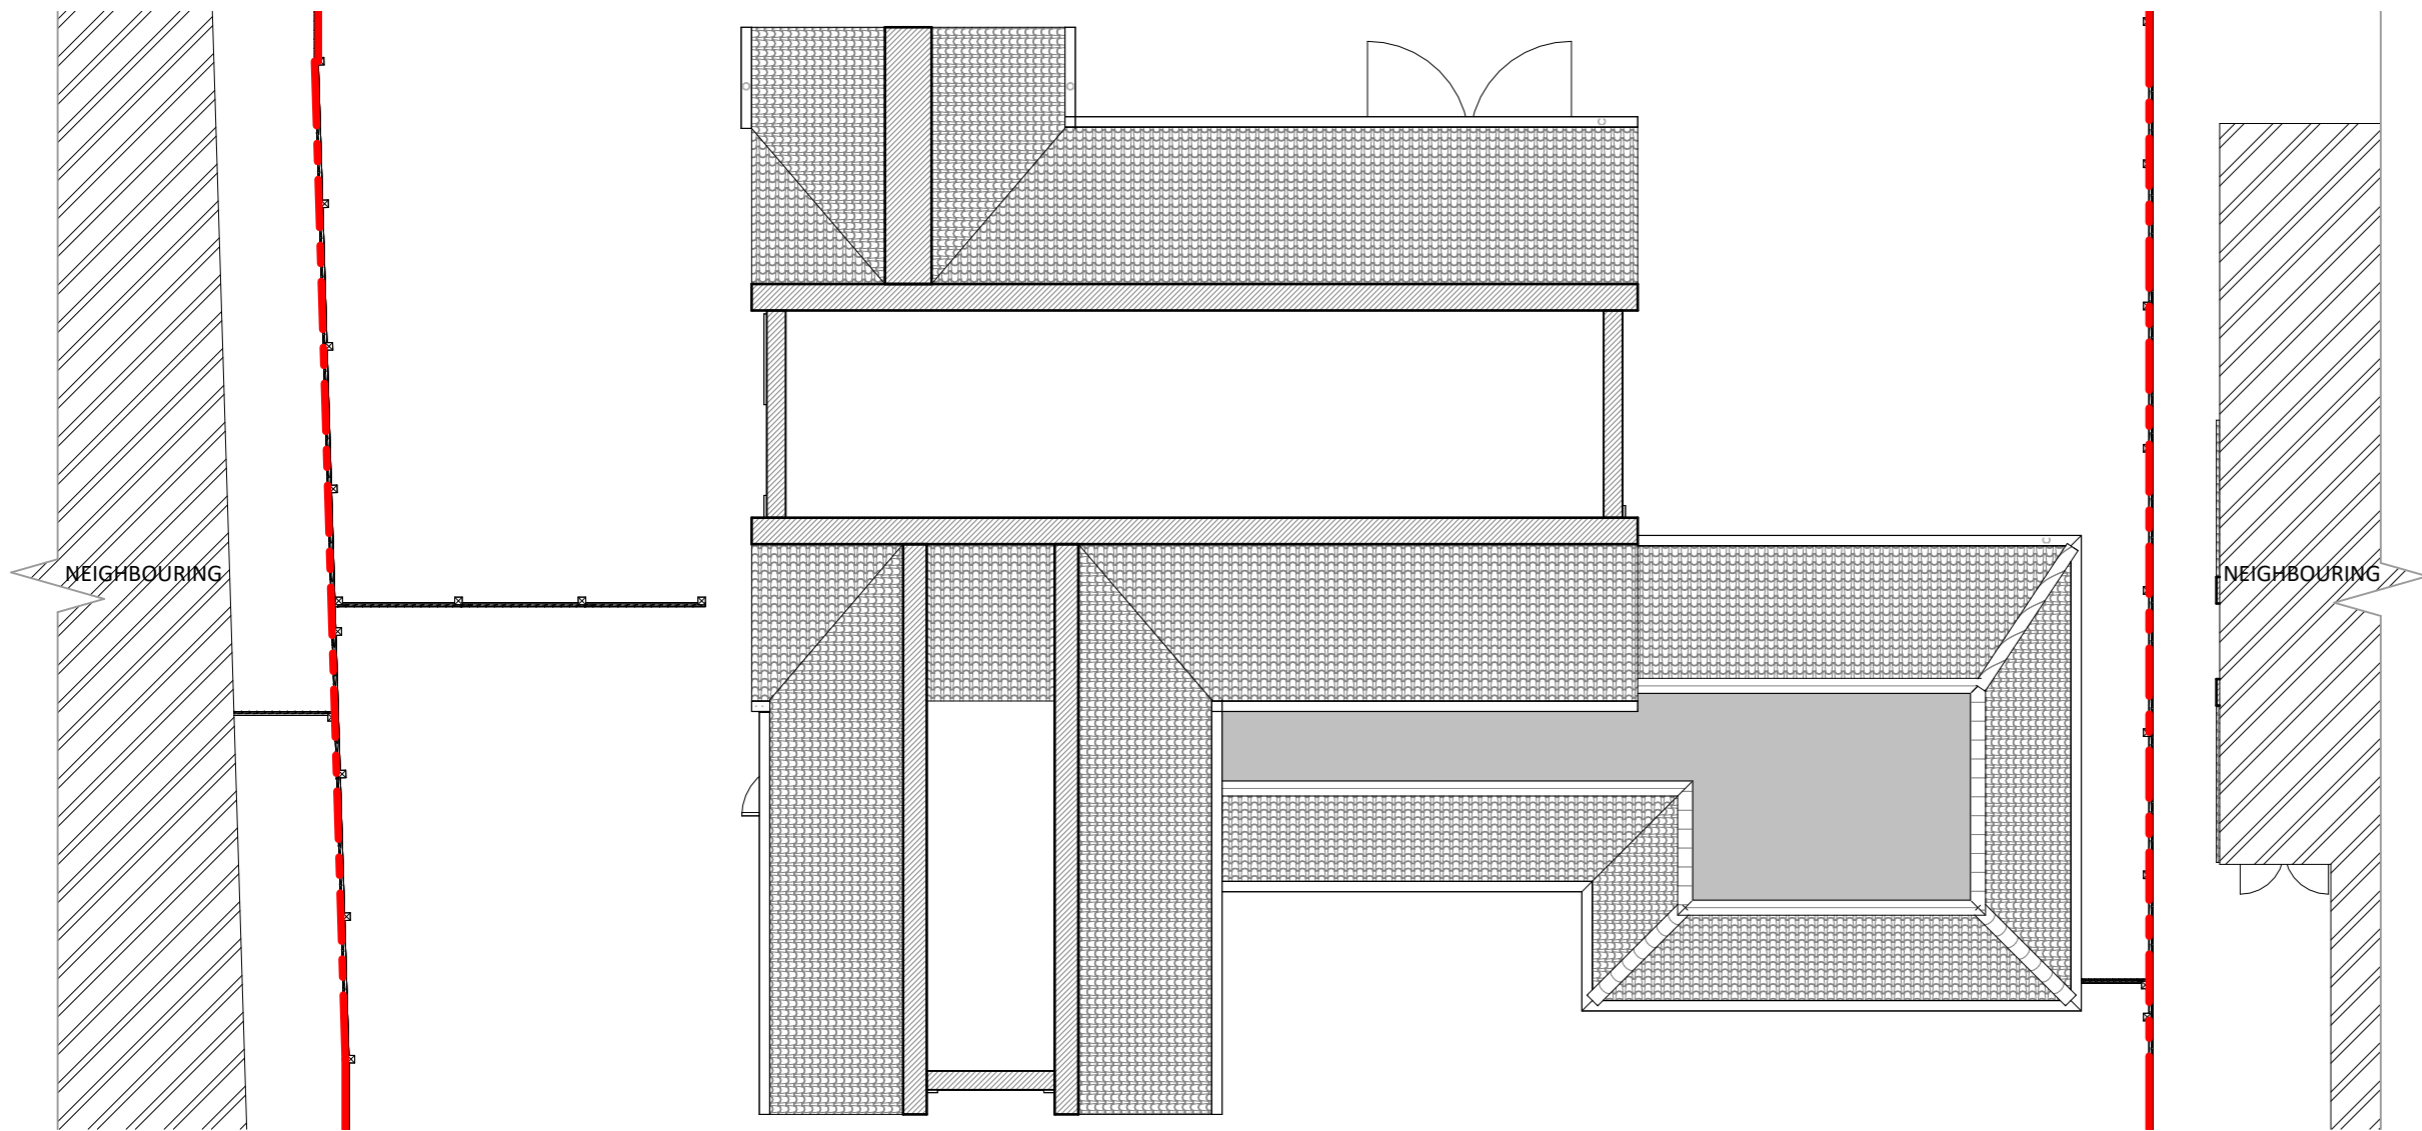


1 Existing Loft Floor
1 : 100



NOTES:

DISCLAIMER:
ALL DIMENSIONS IN MM UNLESS OTHERWISE STATED.
CONTRACTORS TO CONFIRM ALL DIMENSIONS ON SITE. ALL DRAWINGS MUST BE READ IN CONJUNCTION WITH THE ARCHITECT'S DRAWINGS.

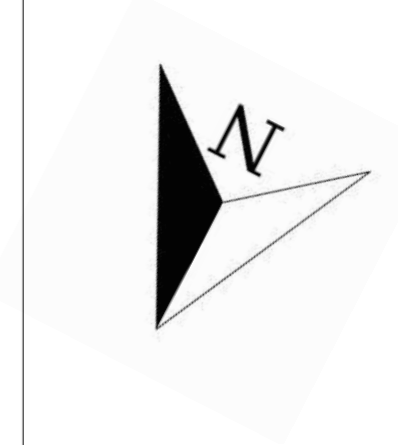

64 ST GEORGES ROAD
ESSEX IG1 3PQ
W: www.archimedesd.co.uk
E: info@archimedesd.co.uk
M: +447418321646

Rev	Date	Details Of Issue	Initials

Status

Existing Loft Floor Plan

Site Address:

4 Warren Lodge Drive,
Kingswood, Tadworth KT20
6QN


Client:

Syed Zia Tirmizi


Project:

4 Warren Lodge Drive, Kingswood,
Tadworth KT20 6QN

Drawn	Date:	Scale (at A3)
HD	23/08/25	1 : 100
Dwg no.	Revision No.	
104	A	

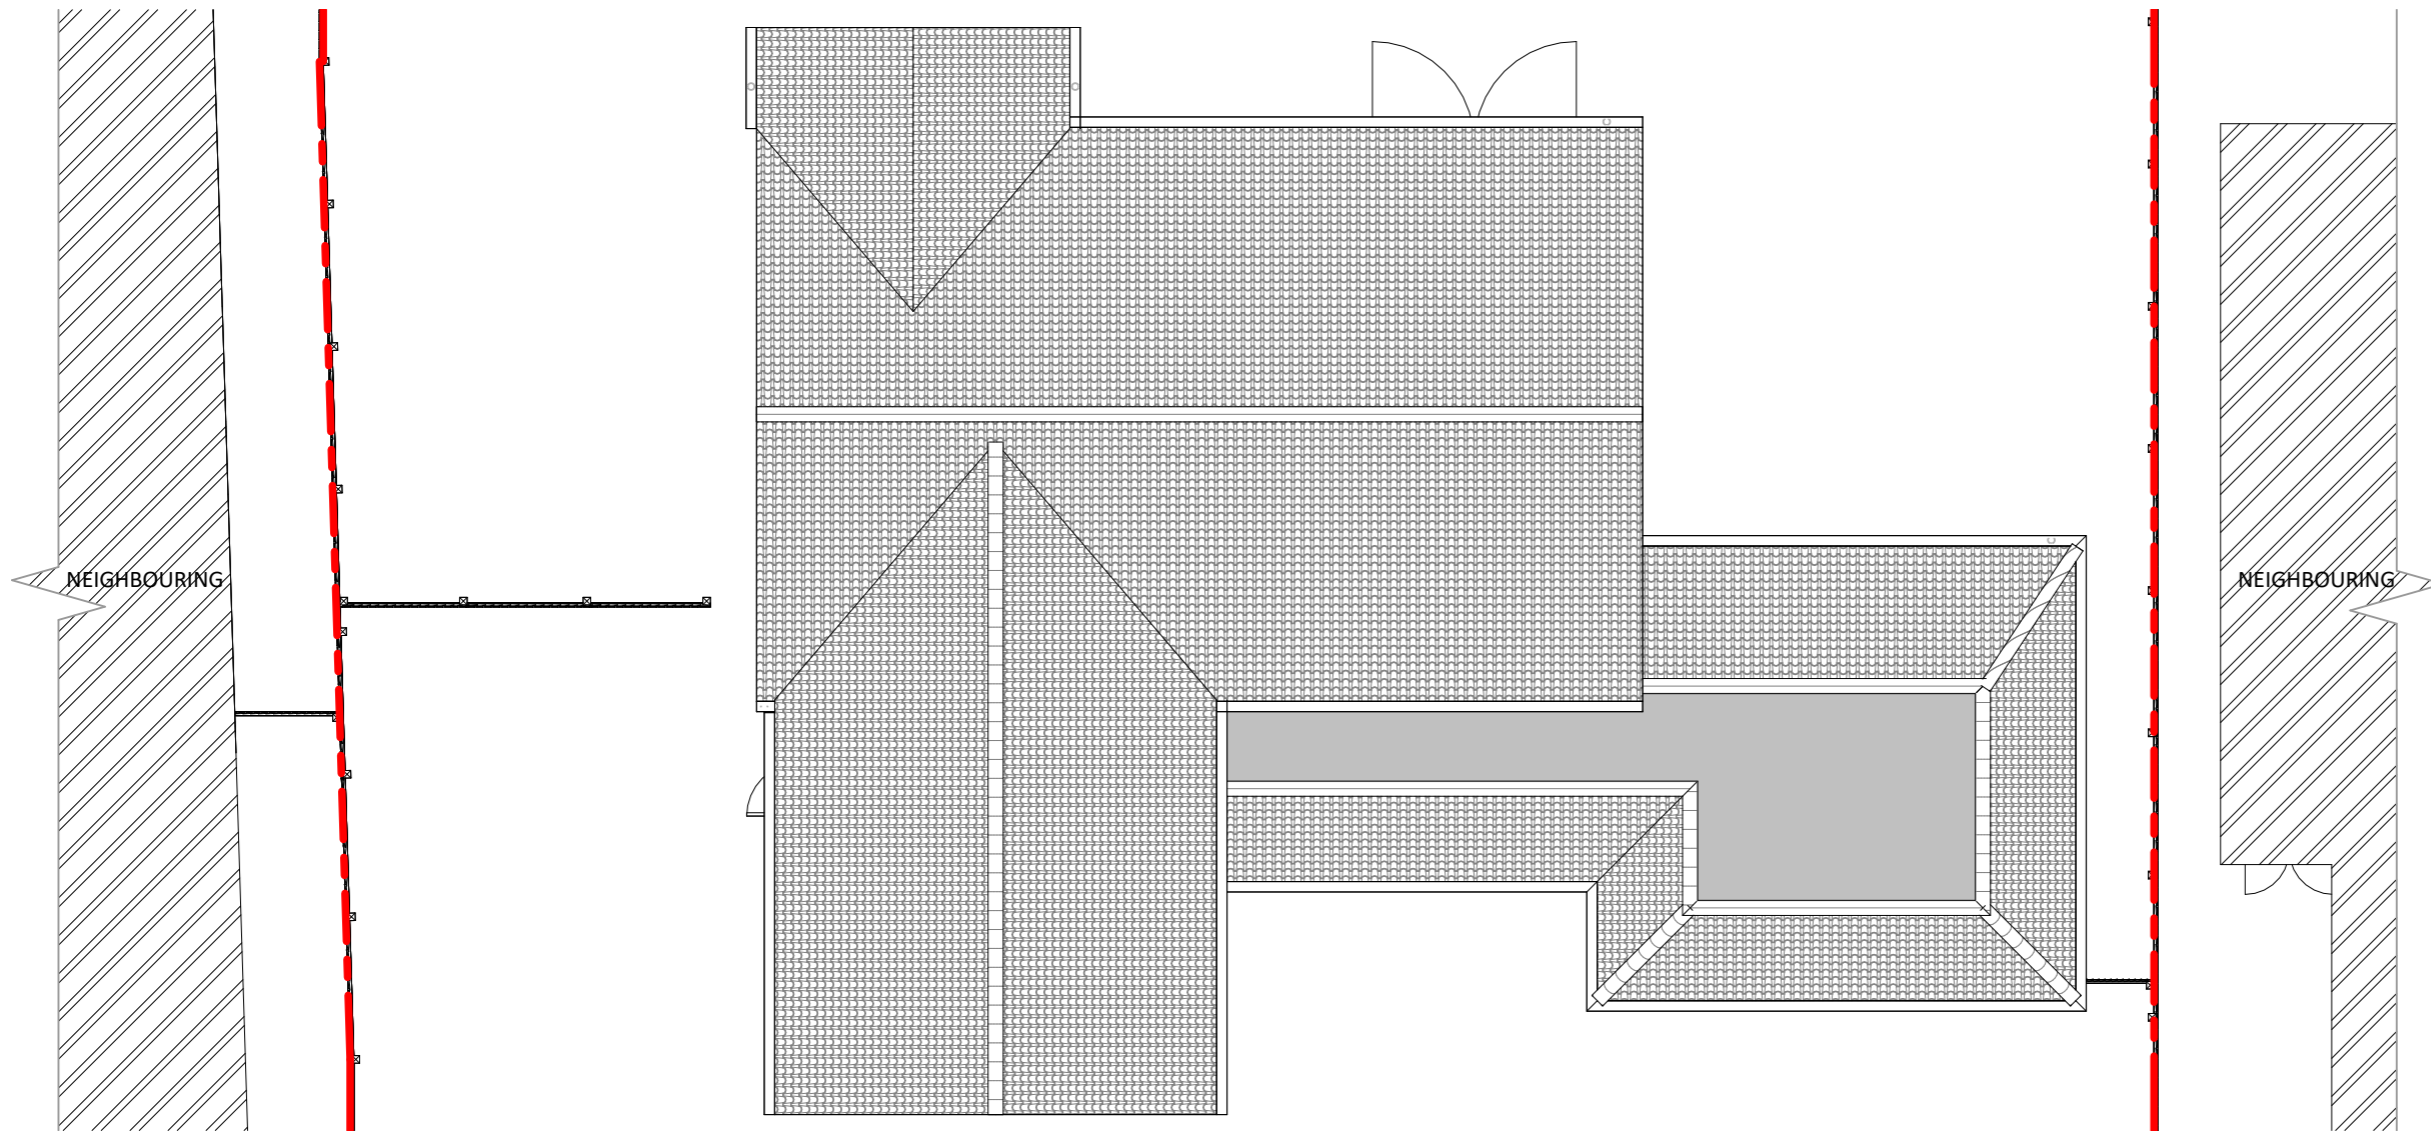


1 Existing Roof Plan
1 : 100

 

NOTES:

DISCLAIMER:
ALL DIMENSIONS IN MM UNLESS OTHERWISE STATED.
CONTRACTORS TO CONFIRM ALL DIMENSIONS ON SITE. ALL DRAWINGS MUST BE READ IN CONJUNCTION WITH THE ARCHITECT'S DRAWINGS.

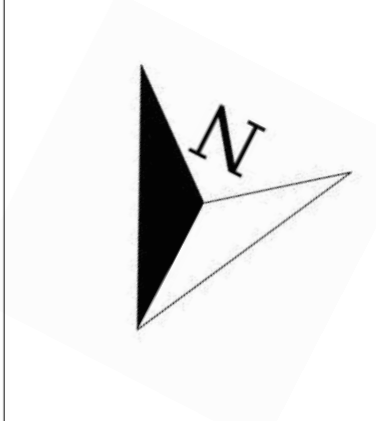

64 ST GEORGES ROAD
ESSEX IG1 3PQ
W: www.archimedesd.co.uk
E: info@archimedesd.co.uk
M: +447418321646

Rev	Date	Details Of Issue	Initials

Status
Existing Roof Plan

Site Address:
4 Warren Lodge Drive, Kingswood, Tadworth KT20 6QN

Client:
Syed Zia Tirmizi

Project:
4 Warren Lodge Drive, Kingswood, Tadworth KT20 6QN


Drawn	Date:	Scale (at A3)
HD	23/08/25	1 : 100
Dwg no.	Revision No.	
105	A	



1 Existing Front Elevation
1 : 100



2 Existing Rear Elevation
1 : 100

 

NOTES:
DISCLAIMER:
ALL DIMENSIONS IN MM UNLESS OTHERWISE STATED.
CONTRACTORS TO CONFIRM ALL DIMENSIONS ON SITE. ALL DRAWINGS MUST BE READ IN CONJUNCTION WITH THE ARCHITECT'S DRAWINGS.



64 ST GEORGES ROAD
ESSEX IG1 3PQ
W: www.archimedesd.co.uk
E: info@archimedesd.co.uk
M: +447418321646

Rev	Date	Details Of Issue	Initials

Status
Existing Elevations 01

Site Address:
4 Warren Lodge Drive,
Kingswood, Tadworth KT20
6QN

Client:
Syed Zia Tirmizi

Project:
4 Warren Lodge Drive, Kingswood,
Tadworth KT20 6QN


Drawn HD	Date: 23/08/25	Scale (at A3) 1 : 100
Dwg no. 106	Revision No. A	



1 Existing Right Elevation
1 : 100



2 Existing Left Elevation
1 : 100

 

NOTES:

DISCLAIMER:
ALL DIMENSIONS IN MM UNLESS OTHERWISE STATED.
CONTRACTORS TO CONFIRM ALL DIMENSIONS ON SITE. ALL DRAWINGS MUST BE READ IN CONJUNCTION WITH THE ARCHITECT'S DRAWINGS.



64 ST GEORGES ROAD
ESSEX IG1 3PQ
W: www.archimedesd.co.uk
E: info@archimedesd.co.uk
M: +447418321646

Rev	Date	Details Of Issue	Initials

Status

Existing Elevations 02

Site Address:

4 Warren Lodge Drive,
Kingswood, Tadworth KT20
6QN

Client:

Syed Zia Tirmizi


Project:

4 Warren Lodge Drive, Kingswood,
Tadworth KT20 6QN


Drawn	Date	Scale (at A3)
HD	23/08/25	1 : 100
Dwg no.	107	Revision No. A



1 Existing Section 1
1 : 100

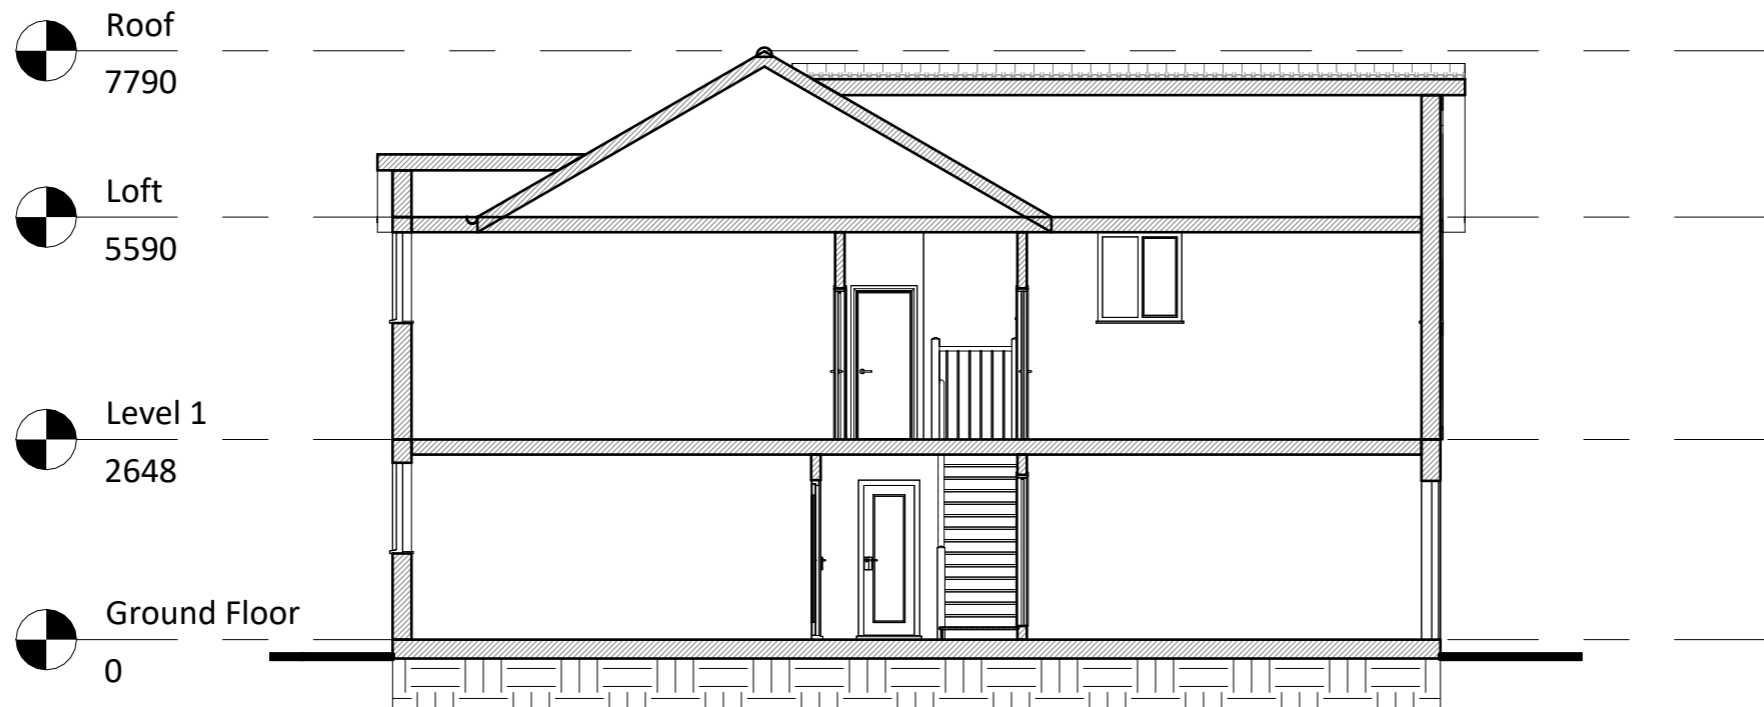

2 Existing Section 2
1 : 100

 

NOTES:

DISCLAIMER:
ALL DIMENSIONS IN MM UNLESS OTHERWISE STATED.
CONTRACTORS TO CONFIRM ALL DIMENSIONS ON SITE. ALL DRAWINGS MUST BE READ IN CONJUNCTION WITH THE ARCHITECT'S DRAWINGS.



64 ST GEORGES ROAD
ESSEX IG1 3PQ
W: www.archimedesd.co.uk
E: info@archimedesd.co.uk
M: +447418321646

Rev	Date	Details Of Issue	Initials


Status	Existing Section
--------	------------------

Site Address:
4 Warren Lodge Drive,
Kingswood, Tadworth KT20
6QN

Client:
Syed Zia Tirmizi

Project:
4 Warren Lodge Drive, Kingswood,
Tadworth KT20 6QN

Drawn HD	Date: 23/08/25	Scale (at A3) 1 : 100
Dwg no. 108	Revision No. A	

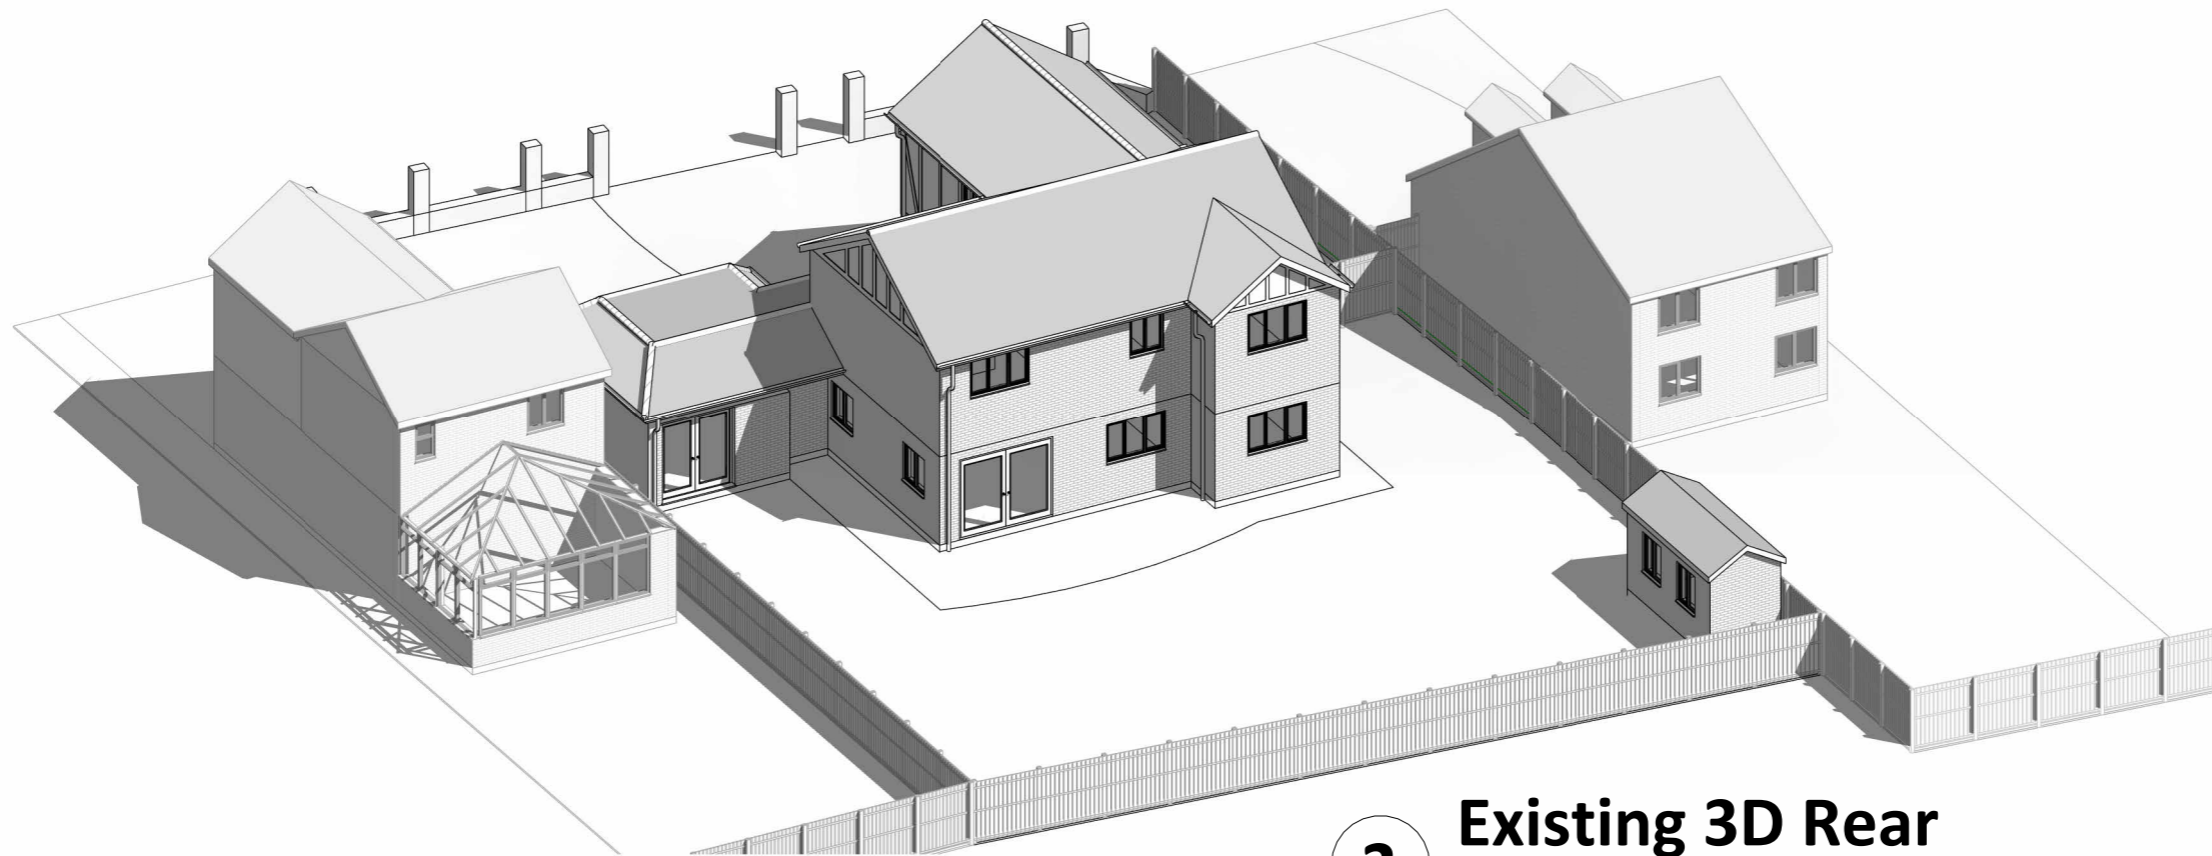

2 Existing 3D Rear



1 Existing 3D Front



NOTES:

DISCLAIMER:
 ALL DIMENSIONS IN MM UNLESS OTHERWISE STATED.
 CONTRACTORS TO CONFIRM ALL DIMENSIONS ON SITE. ALL DRAWINGS MUST BE READ IN CONJUNCTION WITH THE ARCHITECT'S DRAWINGS.



64 ST GEORGES ROAD
 ESSEX IG1 3PQ
 W: www.archimedesd.co.uk
 E: info@archimedesd.co.uk
 M: +447418321646

Rev	Date	Details Of Issue	Initials

Status

Existing 3D Views

Site Address:

4 Warren Lodge Drive,
 Kingswood, Tadworth KT20
 6QN


Client:

Syed Zia Tirmizi


Project:

4 Warren Lodge Drive, Kingswood,
 Tadworth KT20 6QN


Drawn	Date:	Scale (at A3)
HD	23/08/25	
Drg no.	109	Revision No. A

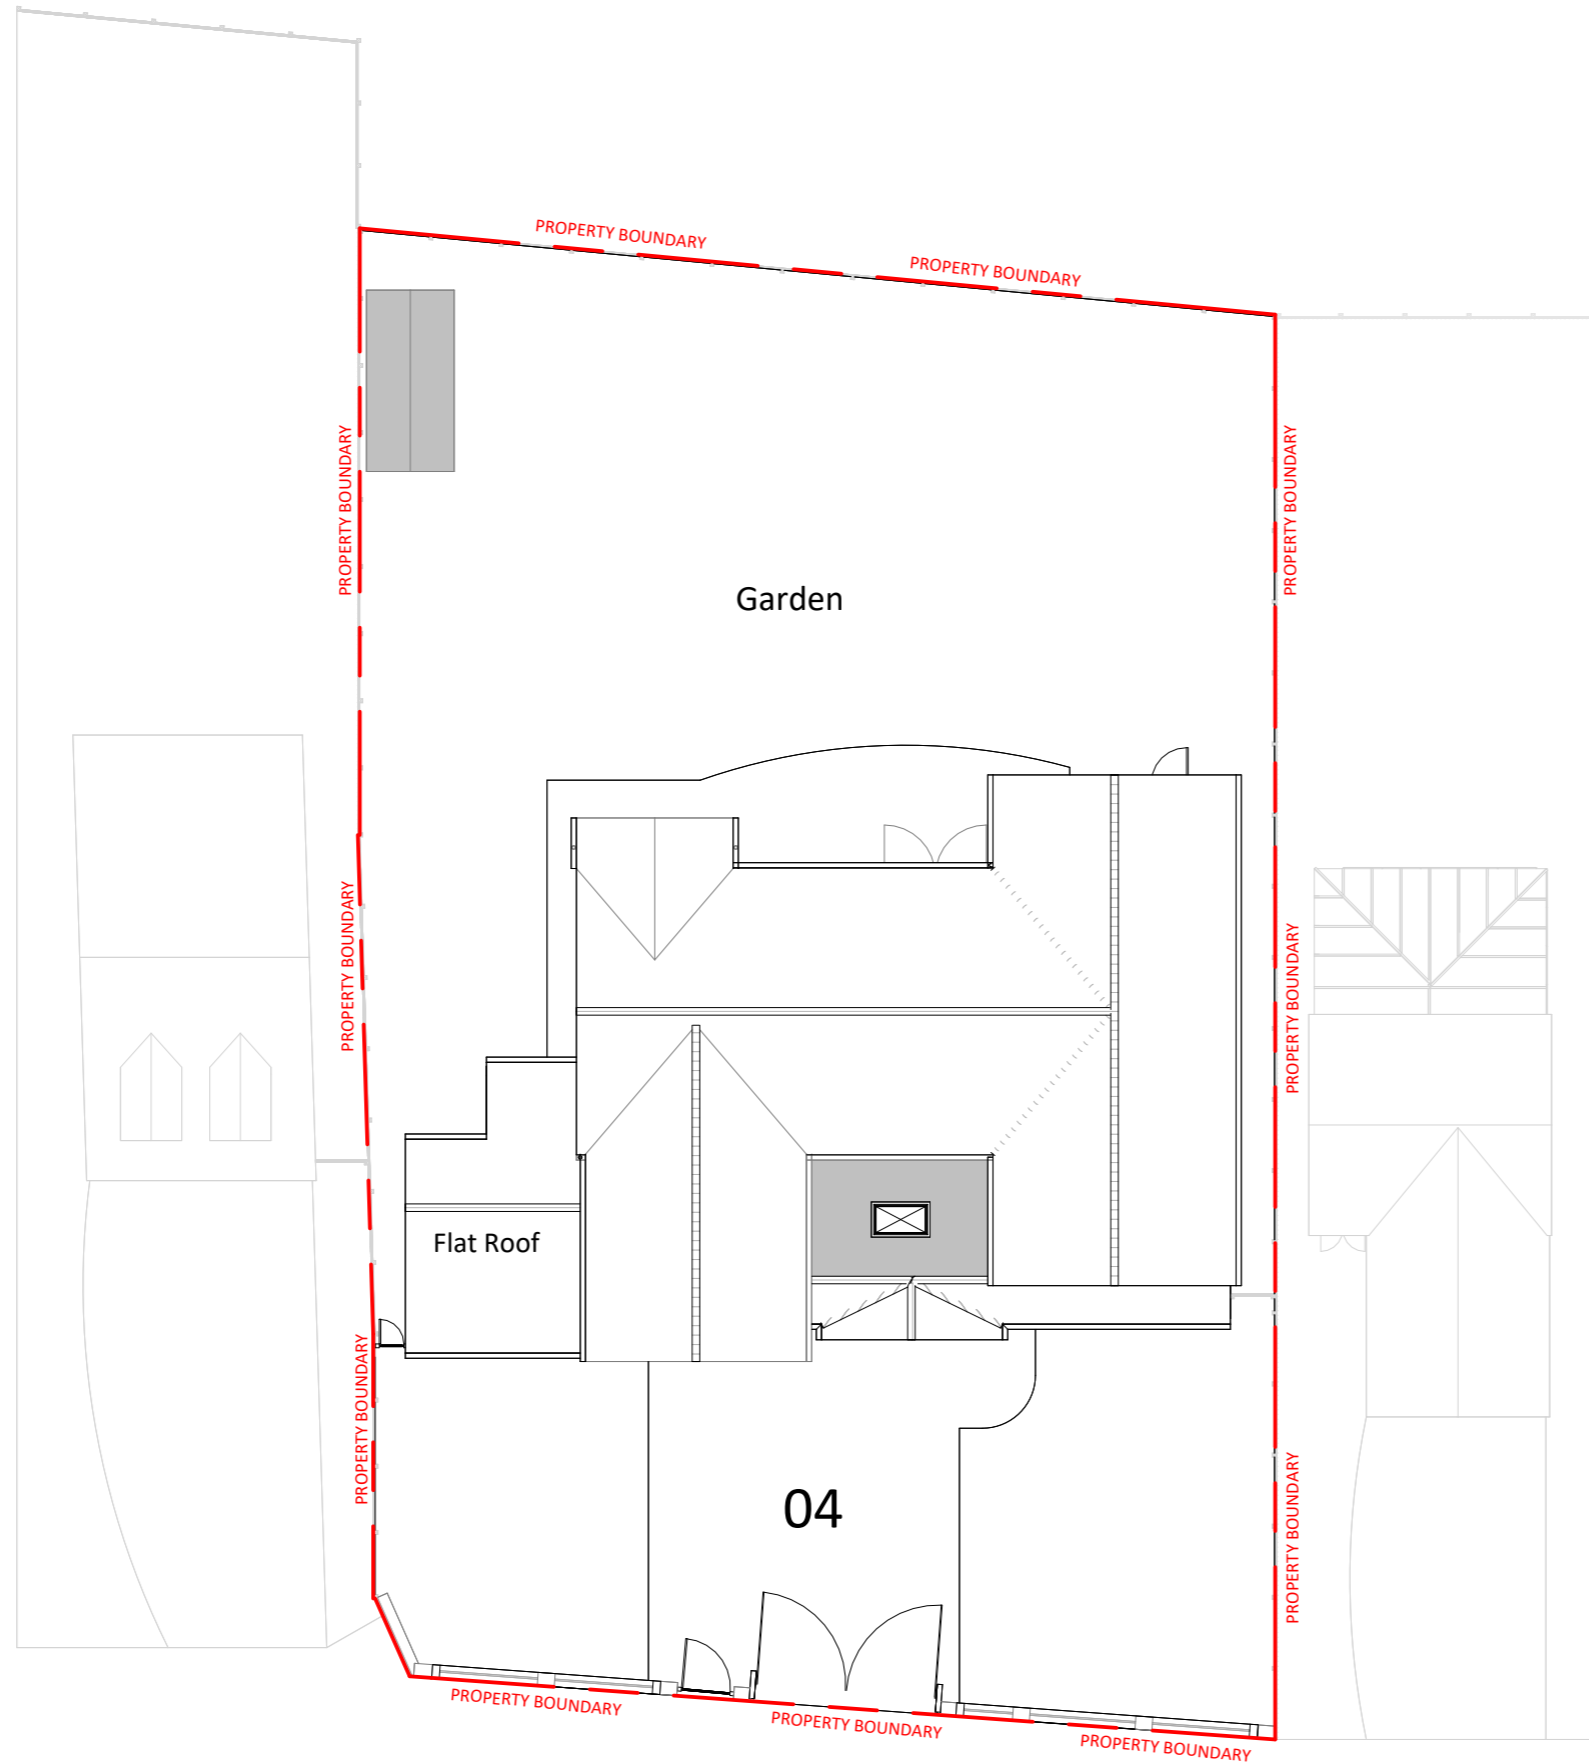

1 Site (Proposed)
1 : 200

 

NOTES:
DISCLAIMER:
ALL DIMENSIONS IN MM UNLESS OTHERWISE STATED.
CONTRACTORS TO CONFIRM ALL DIMENSIONS ON SITE. ALL DRAWINGS MUST BE READ IN CONJUNCTION WITH THE ARCHITECT'S DRAWINGS.

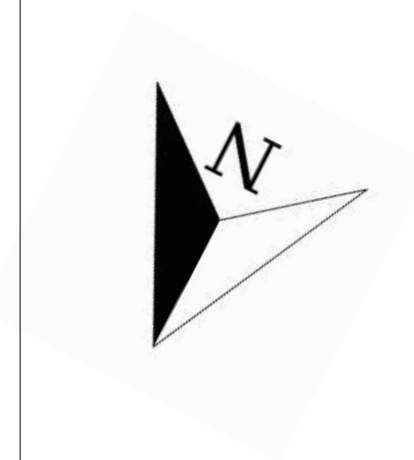

Archimedes
Design Ltd.
64 ST GEORGES ROAD
ESSEX IG1 3PQ
W: www.archimedesd.co.uk
E: info@archimedesd.co.uk
M: +447418321646

Rev	Date	Details Of Issue	Initials


Status
Proposed Block Plan

Site Address:
4 Warren Lodge Drive,
Kingswood, Tadworth KT20
6QN

Client:
Syed Zia Tirmizi

Project:
4 Warren Lodge Drive, Kingswood,
Tadworth KT20 6QN


Drawn HD	Date: 23/08/25	Scale (at A3) 1 : 200
Dwg no. 201	Revision No. A	

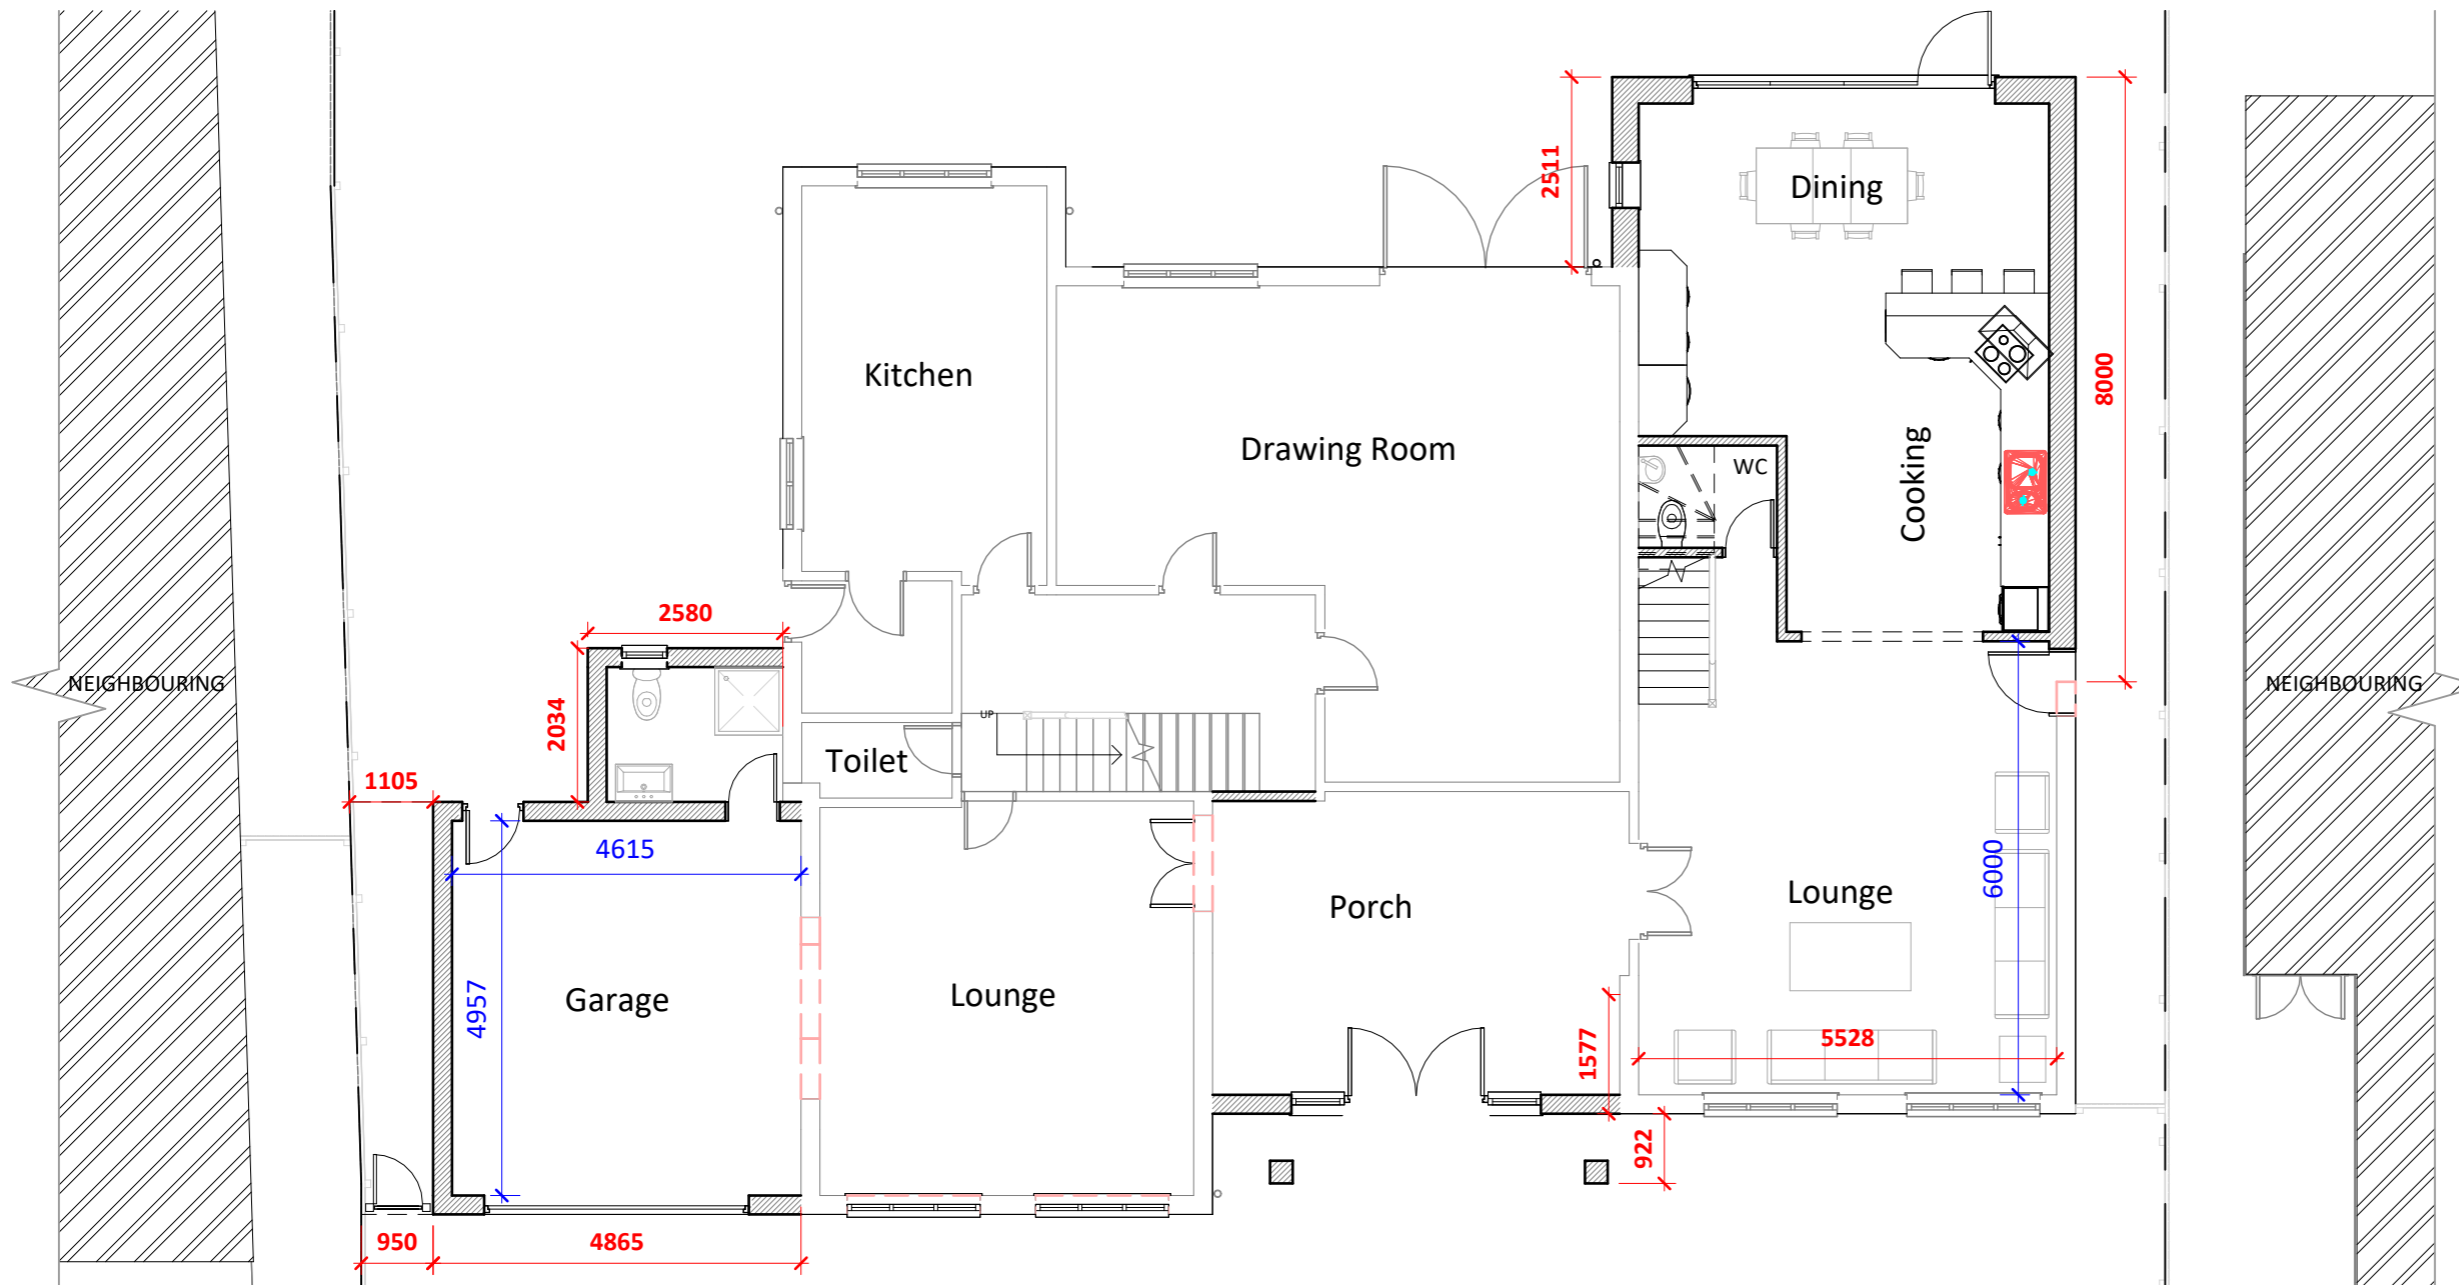

1 Proposed Ground Floor
1 : 100

NOTES:

DISCLAIMER:
ALL DIMENSIONS IN MM UNLESS OTHERWISE STATED.
CONTRACTORS TO CONFIRM ALL DIMENSIONS ON SITE. ALL DRAWINGS MUST BE READ IN CONJUNCTION WITH THE ARCHITECT'S DRAWINGS.

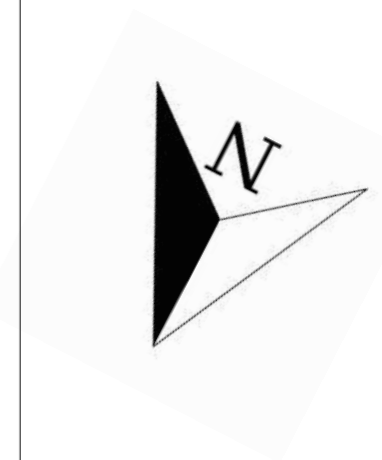

Archimedes
Design Ltd.

64 ST GEORGES ROAD
ESSEX IG1 3PQ
W: www.archimedesd.co.uk
E: info@archimedesd.co.uk
M: +447418321646

Rev	Date	Details Of Issue	Initials

Status
Proposed Ground Floor Plan


Site Address:
4 Warren Lodge Drive,
Kingswood, Tadworth KT20
6QN

Client:
Syed Zia Tirmizi


Project:
4 Warren Lodge Drive, Kingswood,
Tadworth KT20 6QN

Drawn HD	Date: 23/08/25	Scale (at A3) 1 : 100
Drg no. 202	Revision No. A	



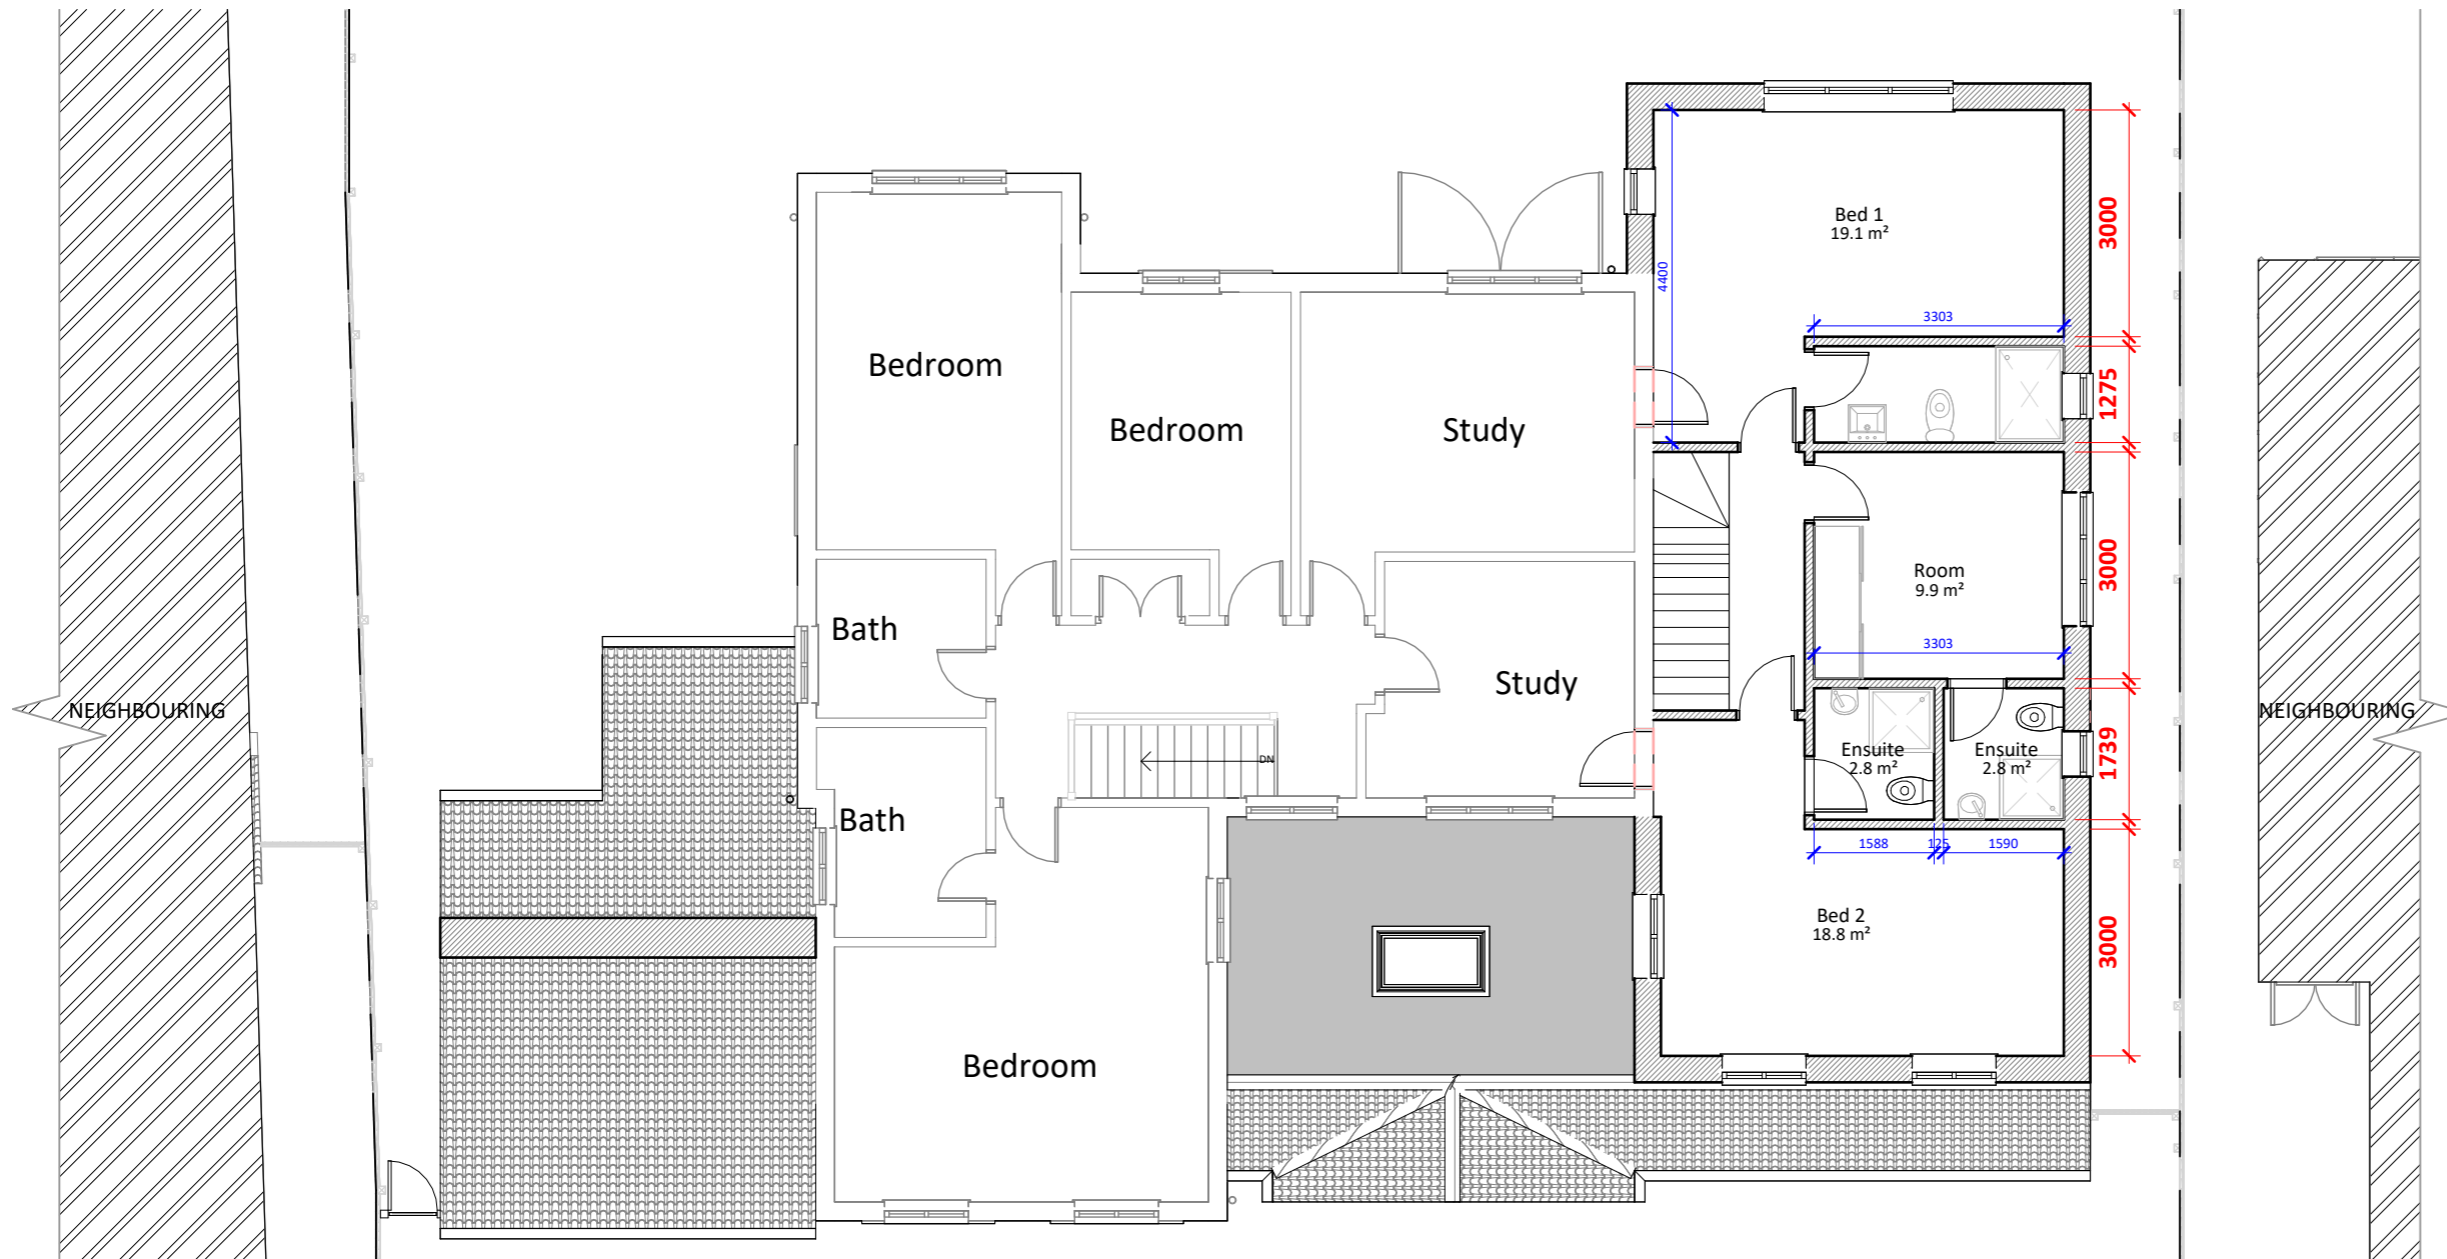


1 Proposed First Floor
1 : 100

 

NOTES:

DISCLAIMER:
ALL DIMENSIONS IN MM UNLESS OTHERWISE STATED.
CONTRACTORS TO CONFIRM ALL DIMENSIONS ON SITE. ALL DRAWINGS MUST BE READ IN CONJUNCTION WITH THE ARCHITECT'S DRAWINGS.

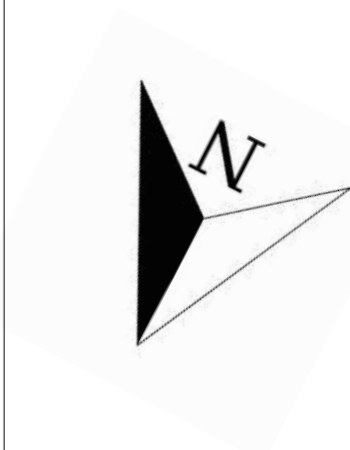

64 ST GEORGES ROAD
ESSEX IG1 3PQ
W: www.archimedesd.co.uk
E: info@archimedesd.co.uk
M: +447418321646

Rev	Date	Details Of Issue	Initials


Status	Proposed First Floor Plan
--------	---------------------------

Site Address:
4 Warren Lodge Drive,
Kingswood, Tadworth KT20
6QN


Client:
Syed Zia Tirmizi

Project:
4 Warren Lodge Drive, Kingswood,
Tadworth KT20 6QN

Drawn	Date:	Scale (at A3)
HD	23/08/25	1 : 100
Drg no.	Revision No.	
203	A	

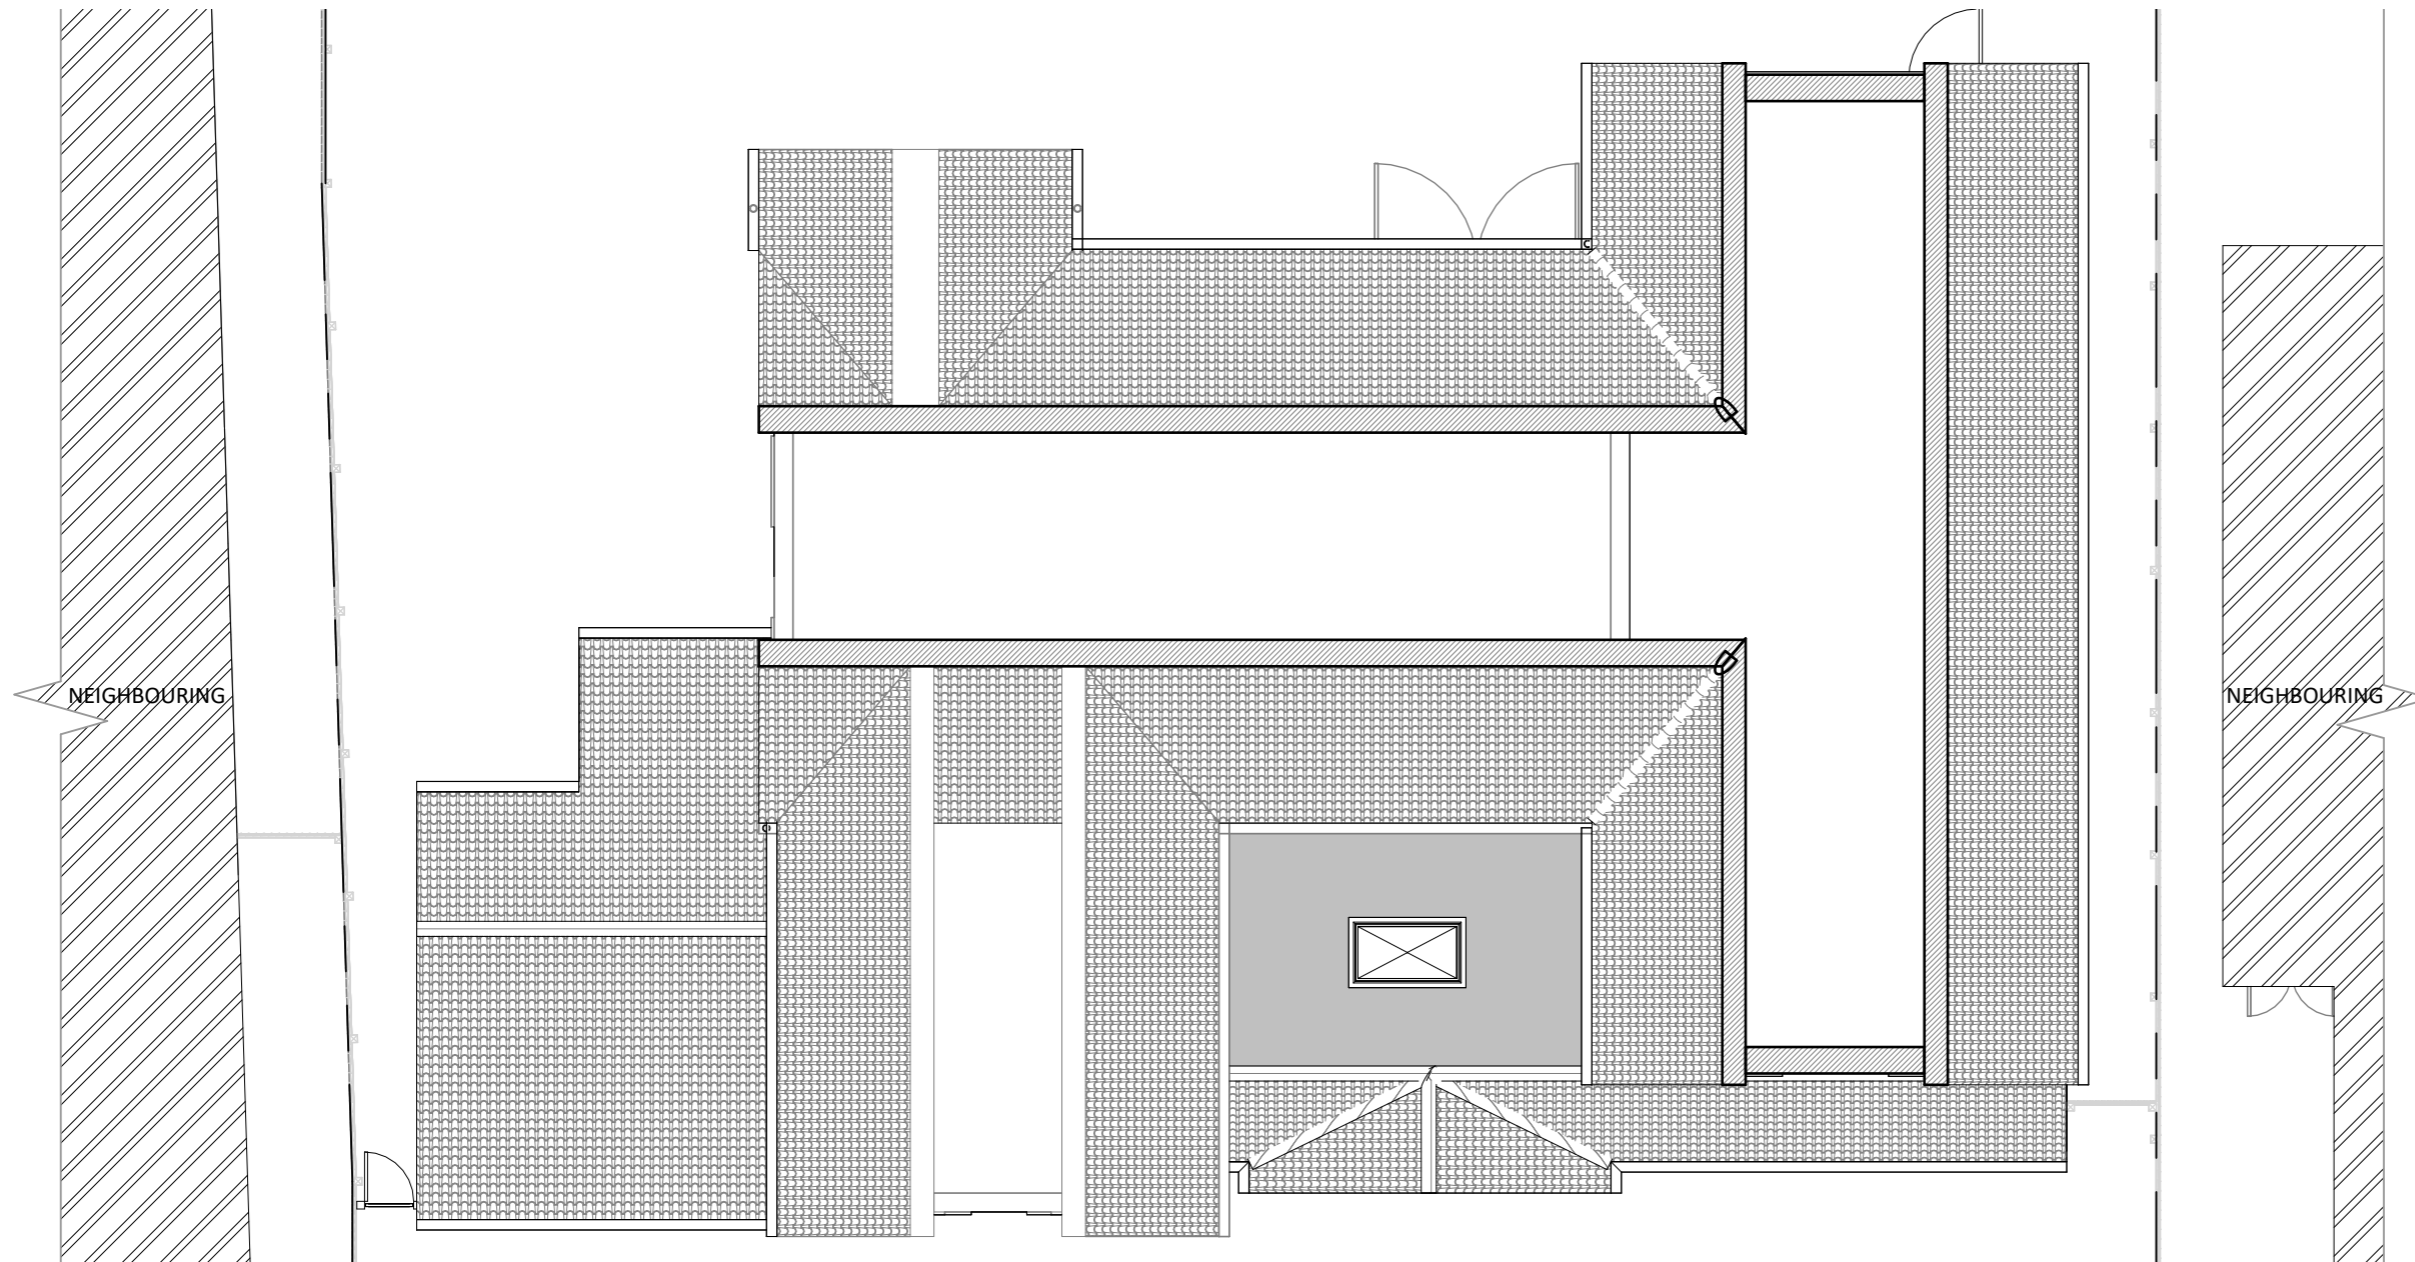


1 Proposed Loft Floor
1 : 100

 

NOTES:

DISCLAIMER:
ALL DIMENSIONS IN MM UNLESS OTHERWISE STATED.
CONTRACTORS TO CONFIRM ALL DIMENSIONS ON SITE. ALL DRAWINGS MUST BE READ IN CONJUNCTION WITH THE ARCHITECT'S DRAWINGS.

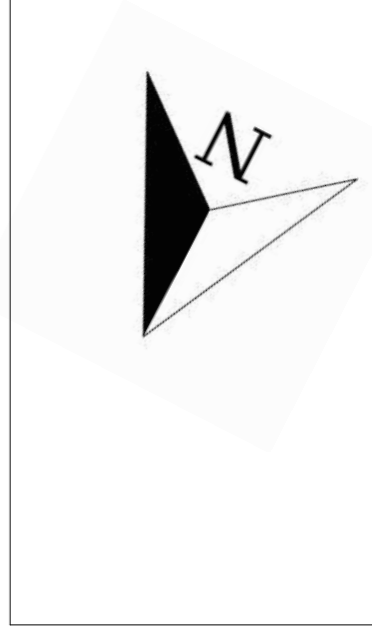

Archimedes
Design Ltd.

64 ST GEORGES ROAD
ESSEX IG1 3PQ
W: www.archimedesd.co.uk
E: info@archimedesd.co.uk
M: +447418321646

Rev	Date	Details Of Issue	Initials


Status
Proposed Loft Floor Plan

Site Address:
4 Warren Lodge Drive,
Kingswood, Tadworth KT20
6QN


Client:
Syed Zia Tirmizi

Project:
4 Warren Lodge Drive, Kingswood,
Tadworth KT20 6QN

Drawn HD	Date: 23/08/25	Scale (at A3) 1 : 100
Dwg no. 204	Revision No. A	

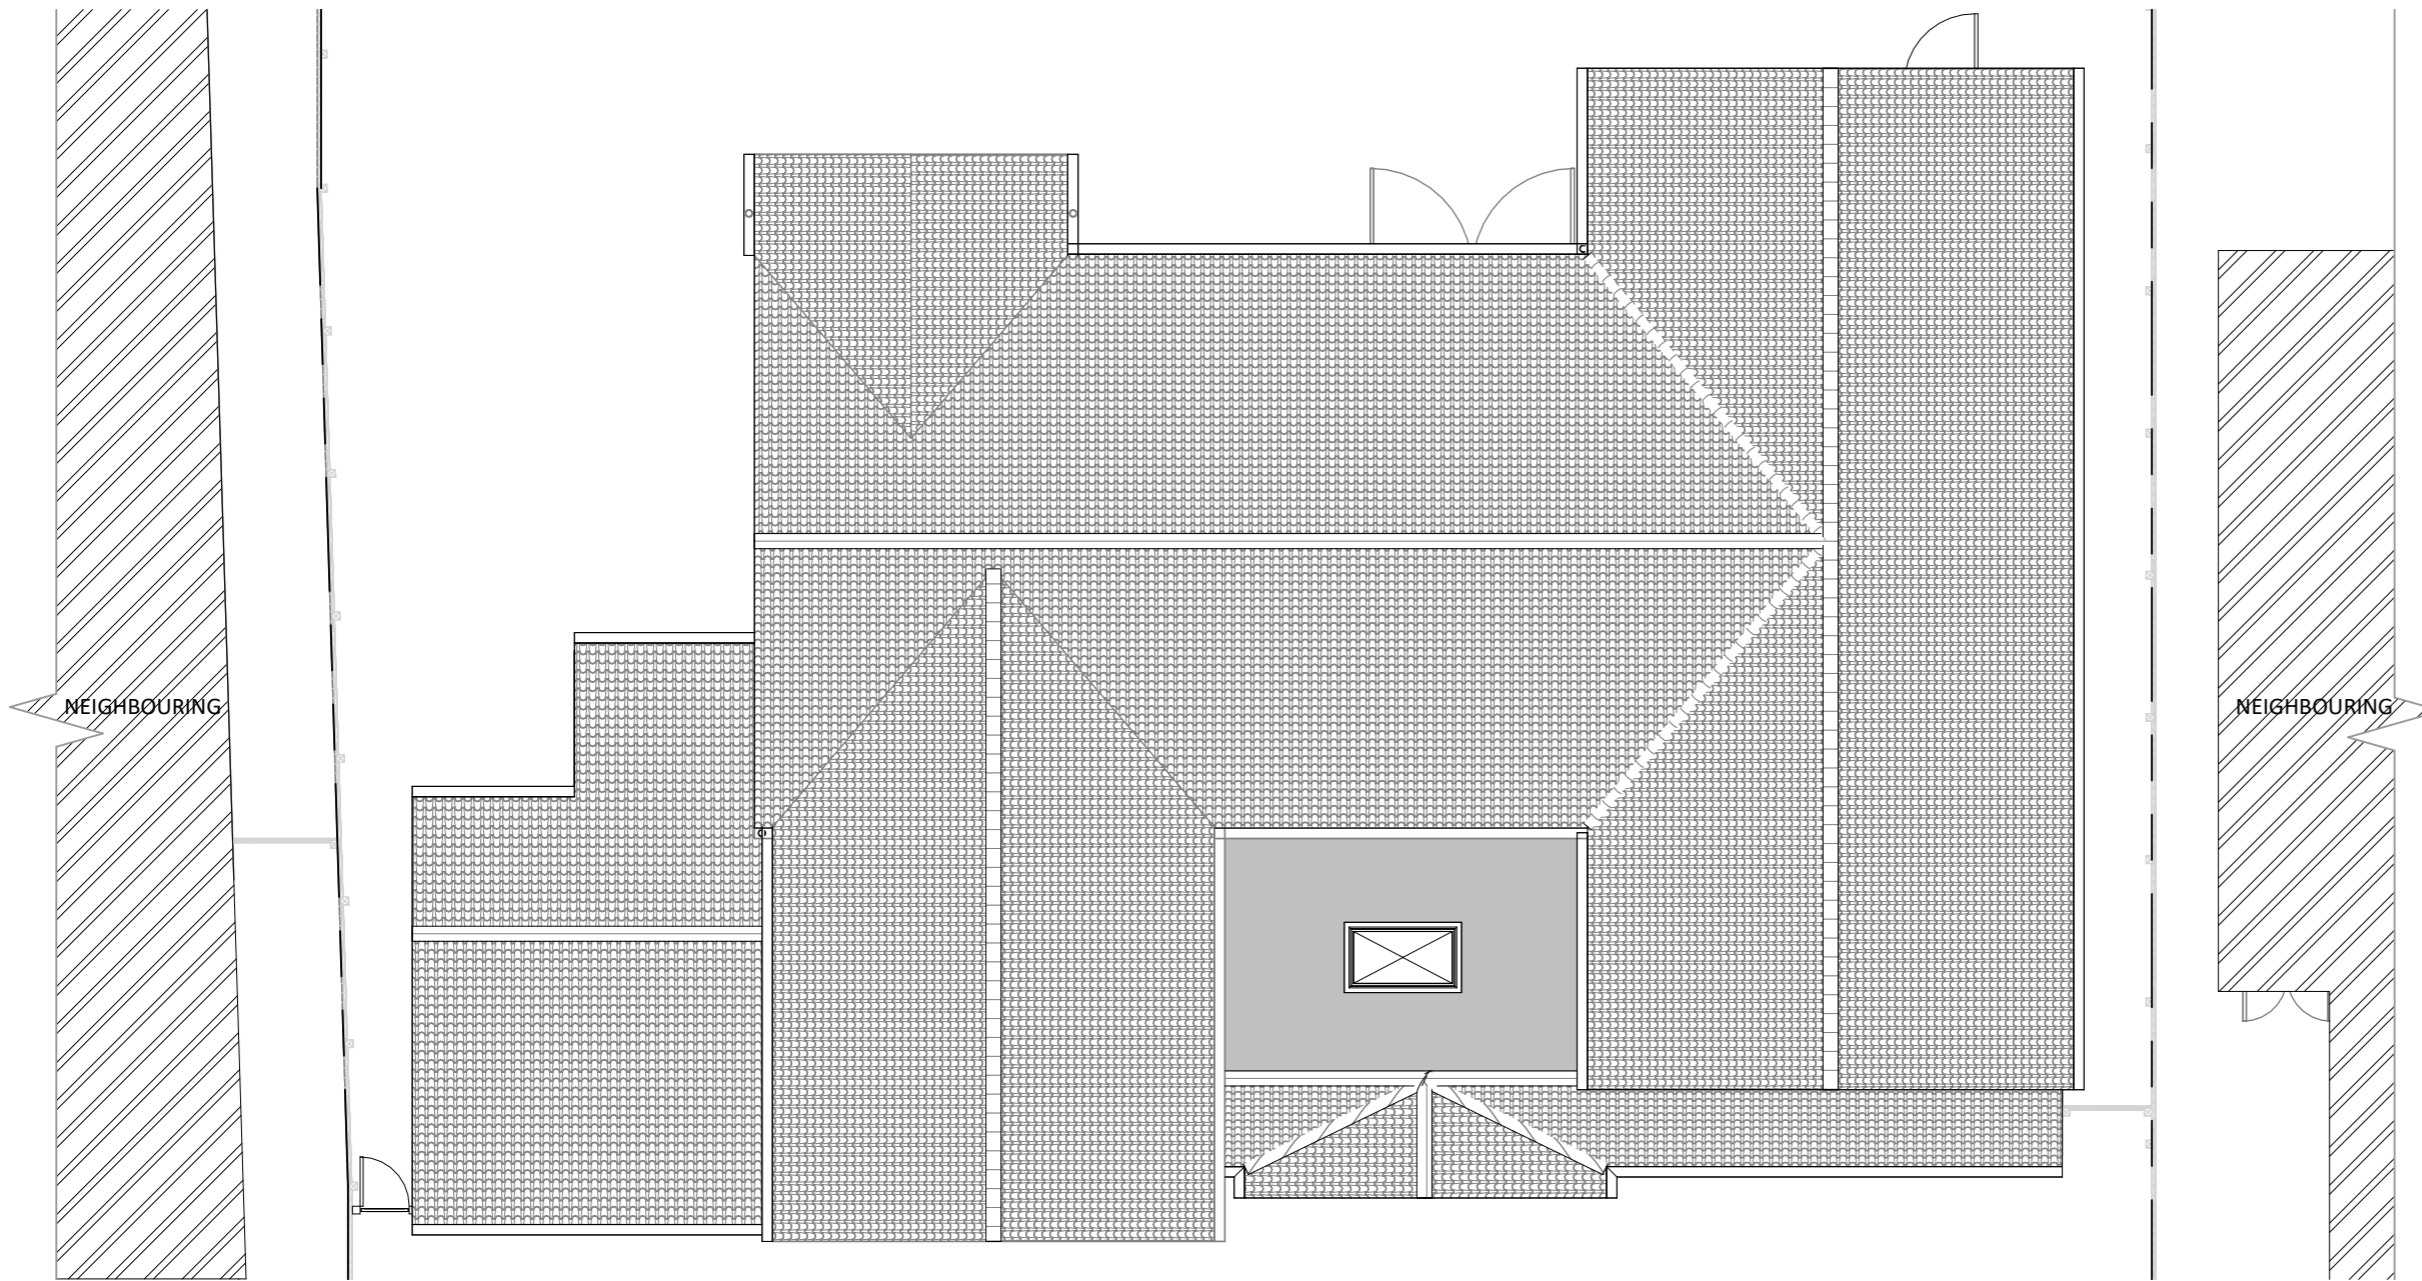


1 Proposed Roof Plan
1 : 100

 

NOTES:

DISCLAIMER:
ALL DIMENSIONS IN MM UNLESS OTHERWISE STATED.
CONTRACTORS TO CONFIRM ALL DIMENSIONS ON SITE. ALL DRAWINGS MUST BE READ IN CONJUNCTION WITH THE ARCHITECT'S DRAWINGS.

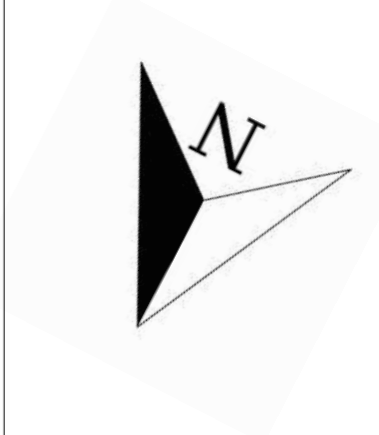

64 ST GEORGES ROAD
ESSEX IG1 3PQ
W: www.archimedesd.co.uk
E: info@archimedesd.co.uk
M: +447418321646

Rev	Date	Details Of Issue	Initials

Status
Proposed Roof Plan

Site Address:
4 Warren Lodge Drive, Kingswood, Tadworth KT20 6QN

Client:
Syed Zia Tirmizi

Project:
4 Warren Lodge Drive, Kingswood, Tadworth KT20 6QN


Drawn	Date:	Scale (at A3)
HD	23/08/25	1 : 100
Dwg no.	Revision No.	
205	A	



1 Proposed Front Elevation
1 : 100



2 Proposed Rear Elevation
1 : 100

 

NOTES:

DISCLAIMER:
ALL DIMENSIONS IN MM UNLESS OTHERWISE STATED.
CONTRACTORS TO CONFIRM ALL DIMENSIONS ON SITE. ALL DRAWINGS MUST BE READ IN CONJUNCTION WITH THE ARCHITECT'S DRAWINGS.



64 ST GEORGES ROAD
ESSEX IG1 3PQ
W: www.archimedesd.co.uk
E: info@archimedesd.co.uk
M: +447418321646

Rev	Date	Details Of Issue	Initials


Status	
Proposed Elevation 01	

Site Address:
4 Warren Lodge Drive,
Kingswood, Tadworth KT20
6QN

Client:
Syed Zia Tirmizi

Project:
4 Warren Lodge Drive, Kingswood,
Tadworth KT20 6QN


Drawn	Date:	Scale (at A3)
HD	23/08/25	1 : 100
Dwg no.	Revision No.	
206	A	

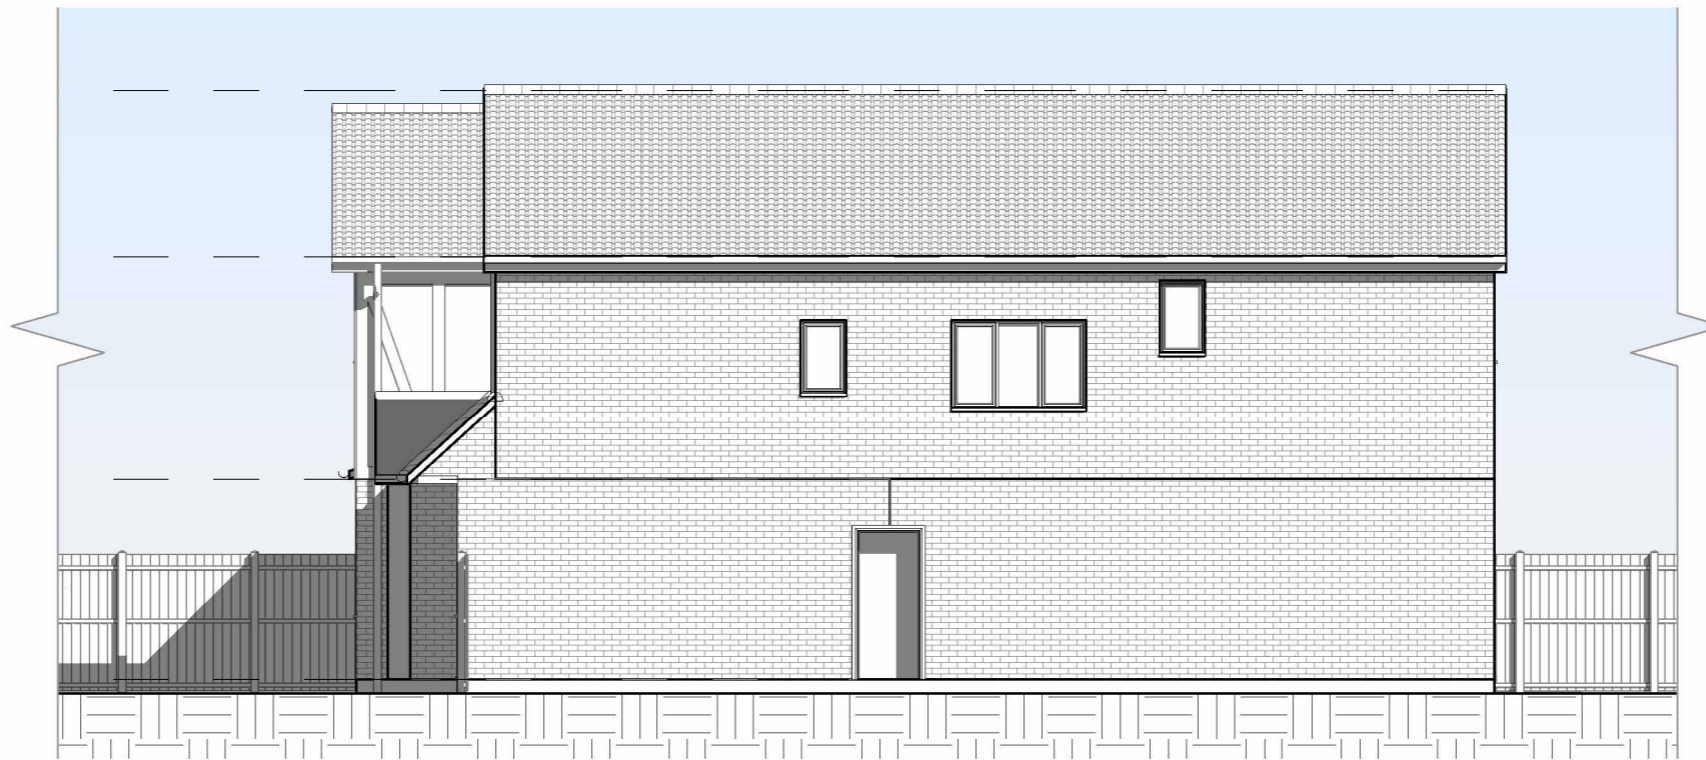

1 Proposed Right Elevation
1 : 100



2 Proposed Left Elevation
1 : 100

 

NOTES:

DISCLAIMER:
ALL DIMENSIONS IN MM UNLESS OTHERWISE STATED.
CONTRACTORS TO CONFIRM ALL DIMENSIONS ON SITE. ALL DRAWINGS MUST BE READ IN CONJUNCTION WITH THE ARCHITECT'S DRAWINGS.



64 ST GEORGES ROAD
ESSEX IG1 3PQ
W: www.archimedesd.co.uk
E: info@archimedesd.co.uk
M: +447418321646

Rev	Date	Details Of Issue	Initials

Status
Proposed Elevation 02

Site Address:
4 Warren Lodge Drive,
Kingswood, Tadworth KT20
6QN

Client:
Syed Zia Tirmizi

Project:
4 Warren Lodge Drive, Kingswood,
Tadworth KT20 6QN

Drawn	Date	Scale (at A3)
HD	23/08/25	1 : 100
Dwg no.	207	Revision No. A



1 Proposed Section 1
1 : 100



2 Proposed Section 2
1 : 100



NOTES:

DISCLAIMER:
ALL DIMENSIONS IN MM UNLESS OTHERWISE STATED.
CONTRACTORS TO CONFIRM ALL DIMENSIONS ON SITE. ALL DRAWINGS MUST BE READ IN CONJUNCTION WITH THE ARCHITECT'S DRAWINGS.



64 ST GEORGES ROAD
ESSEX IG1 3PQ
W: www.archimedesd.co.uk
E: info@archimedesd.co.uk
M: +447418321646

Rev	Date	Details Of Issue	Initials

Status
Proposed Section

Site Address:
4 Warren Lodge Drive,
Kingswood, Tadworth KT20
6QN

Client:
Syed Zia Tirmizi


Project:

4 Warren Lodge Drive, Kingswood,
Tadworth KT20 6QN

Drawn HD	Date: 23/08/25	Scale (at A3) 1 : 100
Dwg no. 208	Revision No. A	



2 Proposed 3D Rear

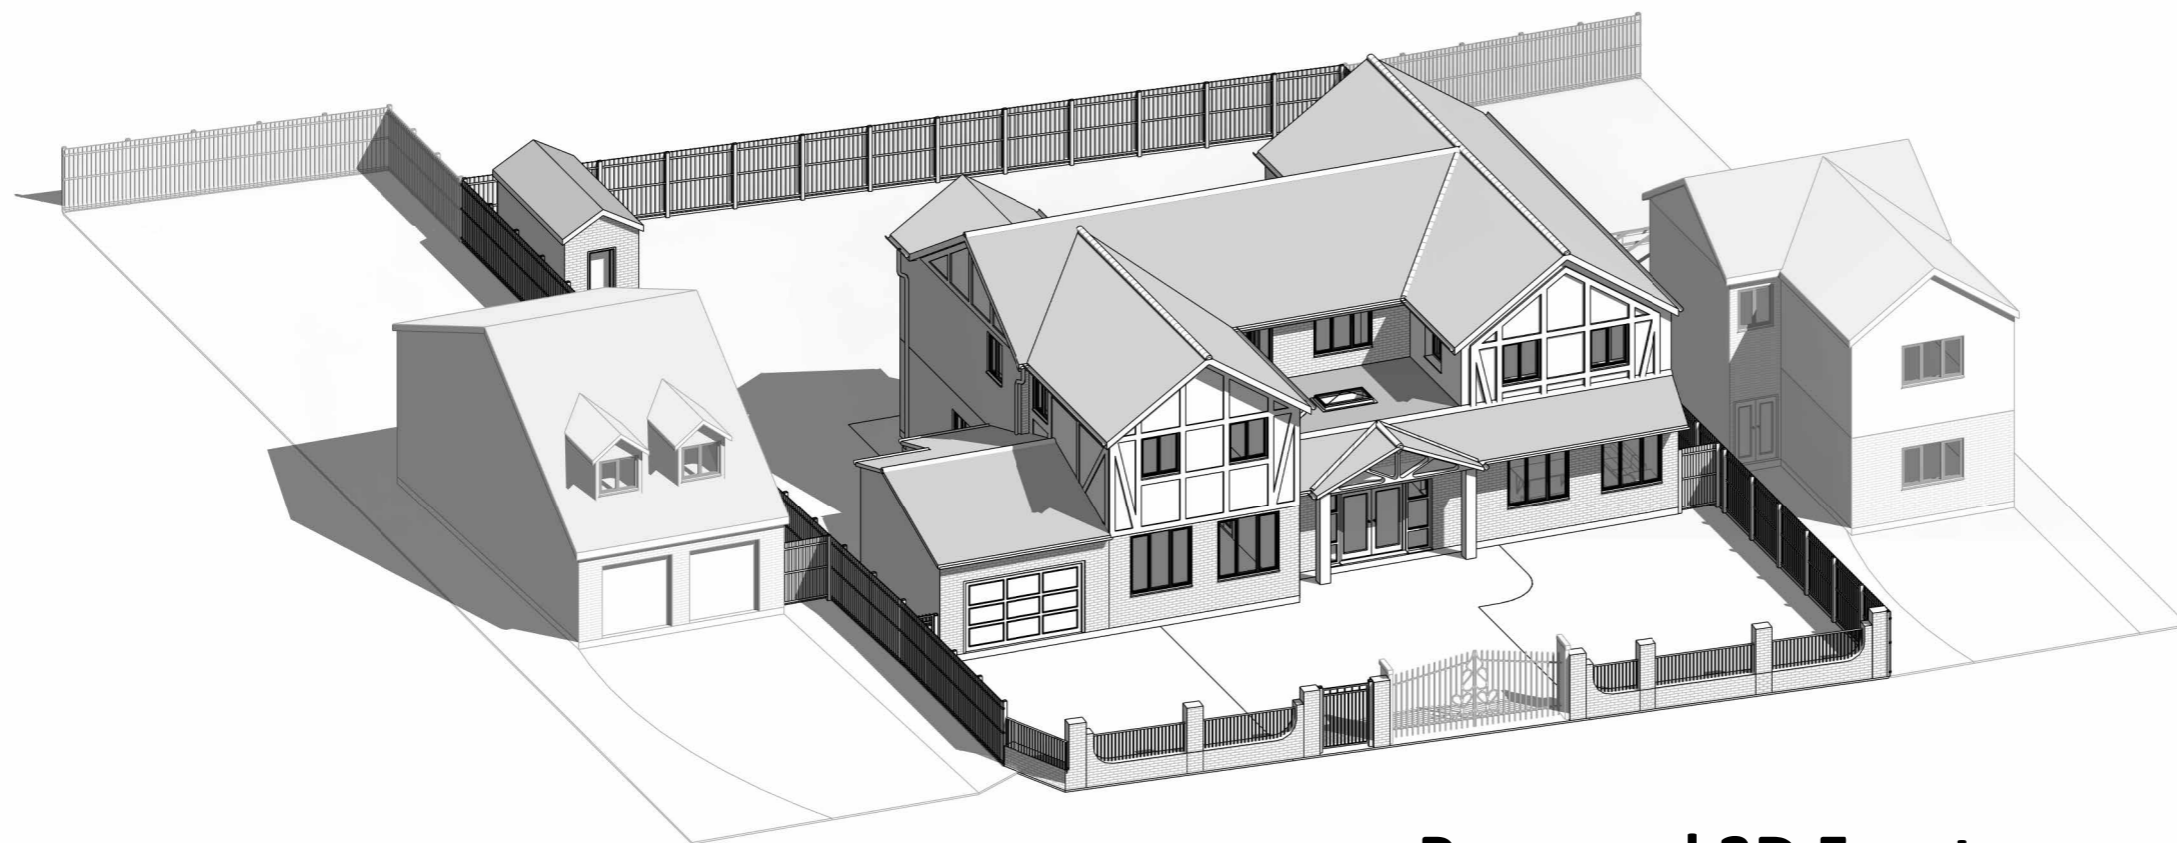

1 Proposed 3D Front



NOTES:

DISCLAIMER:
 ALL DIMENSIONS IN MM UNLESS OTHERWISE STATED.
 CONTRACTORS TO CONFIRM ALL DIMENSIONS ON SITE. ALL DRAWINGS MUST BE READ IN CONJUNCTION WITH THE ARCHITECT'S DRAWINGS.



64 ST GEORGES ROAD
 ESSEX IG1 3PQ
 W: www.archimedesd.co.uk
 E: info@archimedesd.co.uk
 M: +447418321646

Rev	Date	Details Of Issue	Initials

Status
Proposed 3D Views

Site Address:
 4 Warren Lodge Drive,
 Kingswood, Tadworth KT20
 6QN


Client:
 Syed Zia Tirmizi

Project:
 4 Warren Lodge Drive, Kingswood,
 Tadworth KT20 6QN

Drawn	Date:	Scale (at A3)
HD	23/08/25	
Drg no.	Revision No.	
209	A	

NOTES:

DISCLAIMER:
ALL DIMENSIONS IN MM UNLESS OTHERWISE STATED.
CONTRACTORS TO CONFIRM ALL DIMENSIONS ON SITE. ALL DRAWINGS MUST BE READ IN CONJUNCTION WITH THE ARCHITECT'S DRAWINGS.

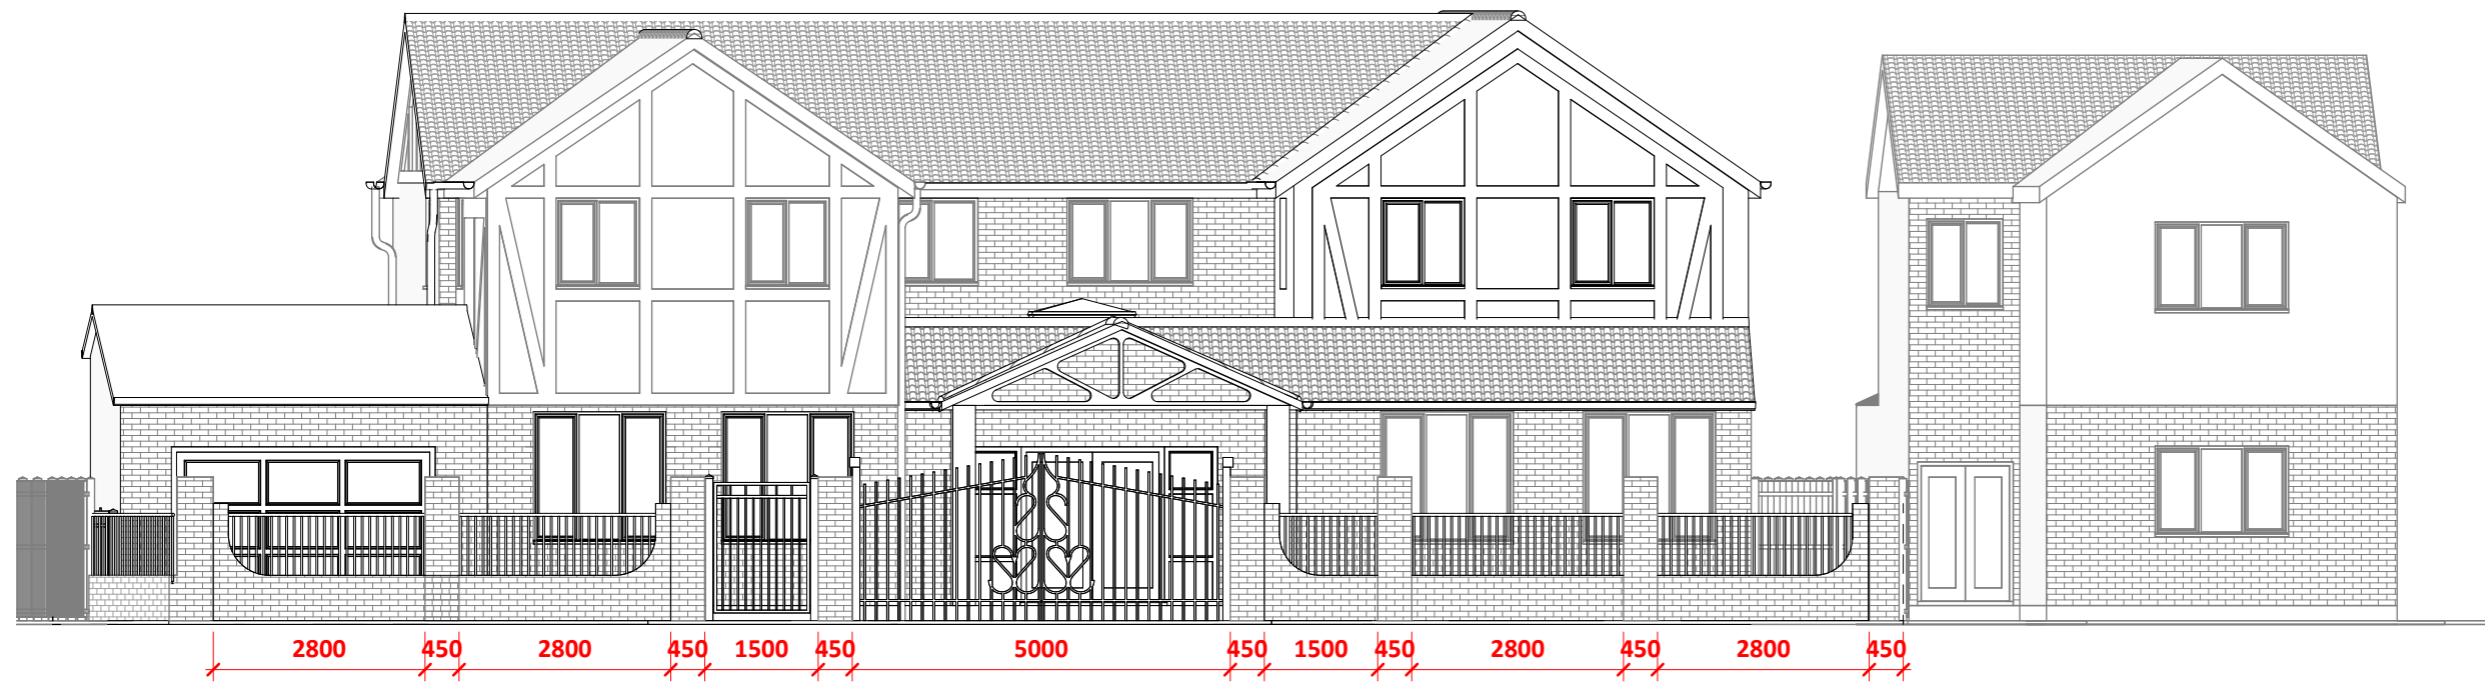

1 Elevation 1 - a1
1 : 100



64 ST GEORGES ROAD
ESSEX IG1 3PQ
W: www.archimedesd.co.uk
E: info@archimedesd.co.uk
M: +447418321646

Rev	Date	Details Of Issue	Initials

Status
Proposed Elevation 01

Site Address:
4 Warren Lodge Drive,
Kingswood, Tadworth KT20
6QN

Client:
Syed Zia Tirmizi

Project:
4 Warren Lodge Drive, Kingswood,
Tadworth KT20 6QN

Drawn	Date:	Scale (at A3)
HD	23/08/25	1 : 100
Dwg no.	206	Revision No.
	(1)	A