

Garden


42

1 Site (Existing)
1 : 200



NOTES:

DISCLAIMER:
ALL DIMENSIONS IN MM UNLESS OTHERWISE STATED.
CONTRACTORS TO CONFIRM ALL DIMENSIONS ON SITE. ALL DRAWINGS MUST BE READ IN CONJUNCTION WITH THE ARCHITECT'S DRAWINGS.

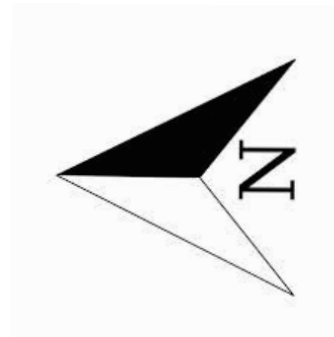

64 ST GEORGES ROAD
ESSEX IG1 3PQ
W: www.archimedesd.co.uk
E: info@archimedesd.co.uk
M: +447418321646

Rev	Date	Details Of Issue	Initials


Status
Existing Block Plan

Site Address:
42 Stanley Road North, Rainham RM13 8AX.


Client:
Stanley Ogbeide

Project:
42 Stanley Road North, Rainham RM13 8AX.

Drawn	Date:	Scale (at A3)
HD	13/08/25	1 : 200
Drg no.	Revision No.	
101	A	

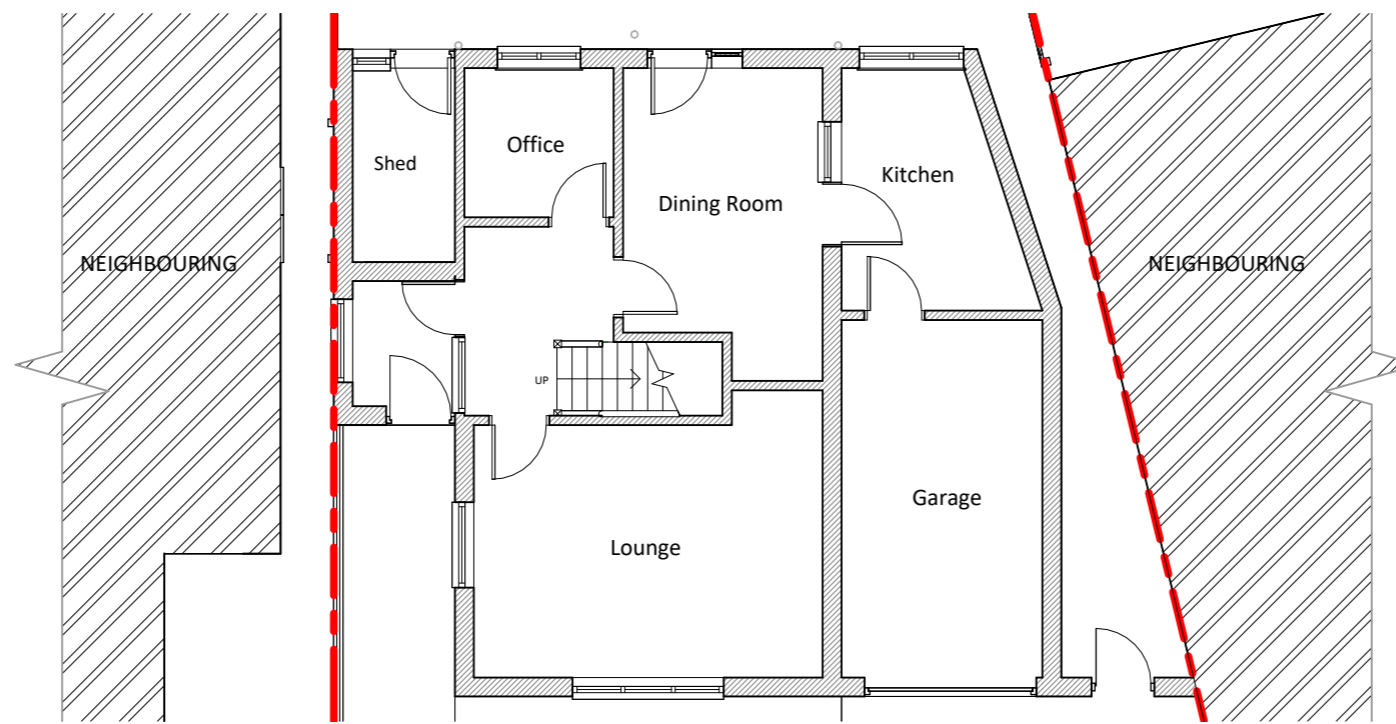


1 Existing Ground Floor
1 : 100

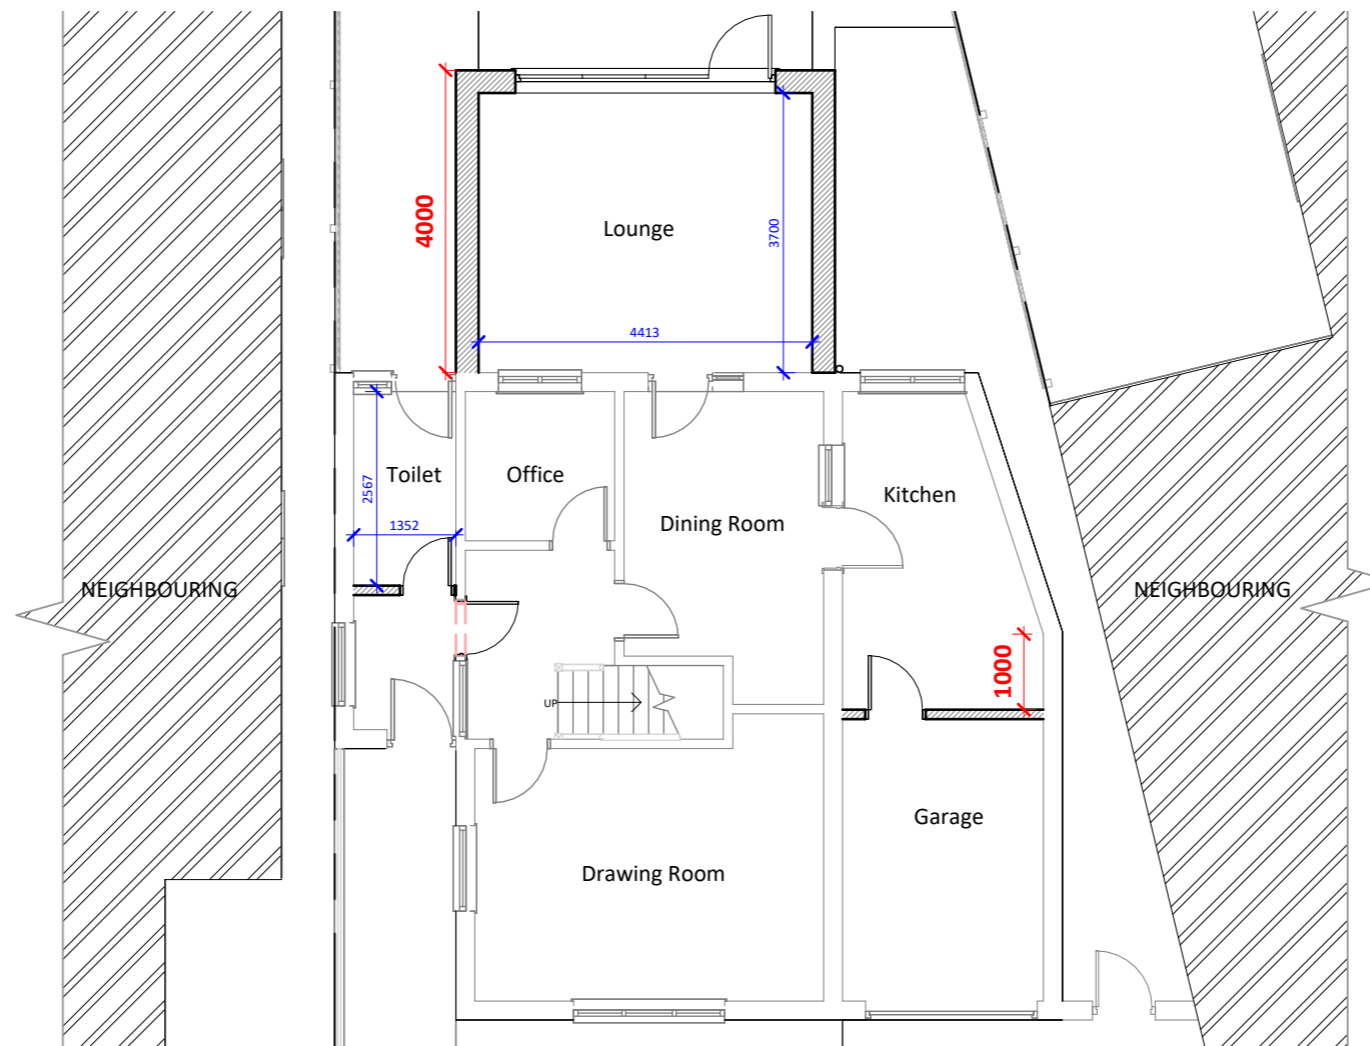

2 Proposed Ground Floor
1 : 100



NOTES:
DISCLAIMER:
ALL DIMENSIONS IN MM UNLESS OTHERWISE STATED.
CONTRACTORS TO CONFIRM ALL DIMENSIONS ON SITE. ALL DRAWINGS MUST BE READ IN CONJUNCTION WITH THE ARCHITECT'S DRAWINGS.

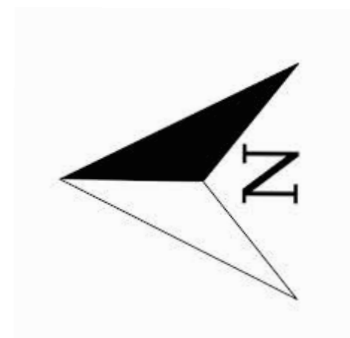

Archimedes
Design Ltd.
64 ST GEORGES ROAD
ESSEX IG1 3PQ
W: www.archimedesd.co.uk
E: info@archimedesd.co.uk
M: +447418321646

Rev	Date	Details Of Issue	Initials


Status
Ground Floor Plan

Site Address:
42 Stanley Road North,
Rainham RM13 8AX.


Client:
Stanley Ogbeide

Project:
42 Stanley Road North, Rainham
RM13 8AX.


Drawn HD	Date: 13/08/25	Scale (at A3) 1 : 100
Dwg no. 102	Revision No. A	

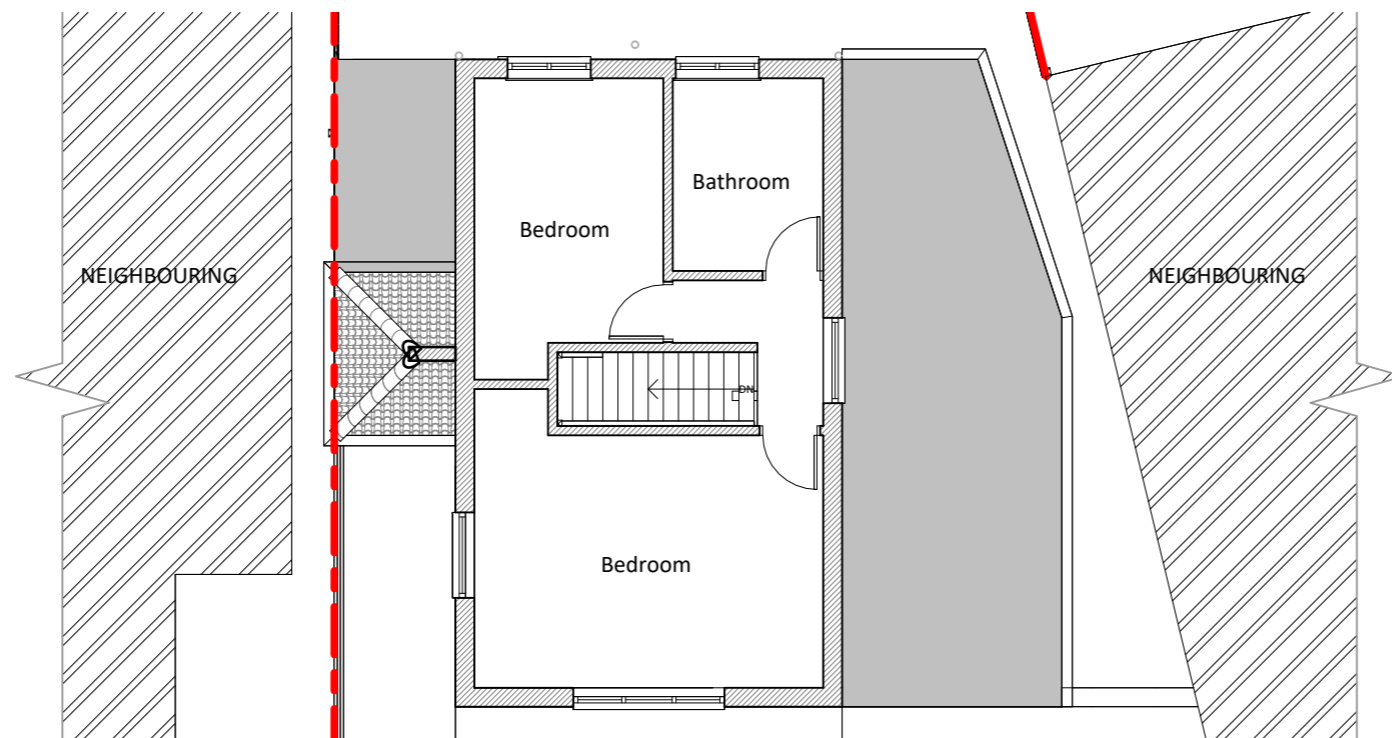

1 Existing First Floor
1 : 100

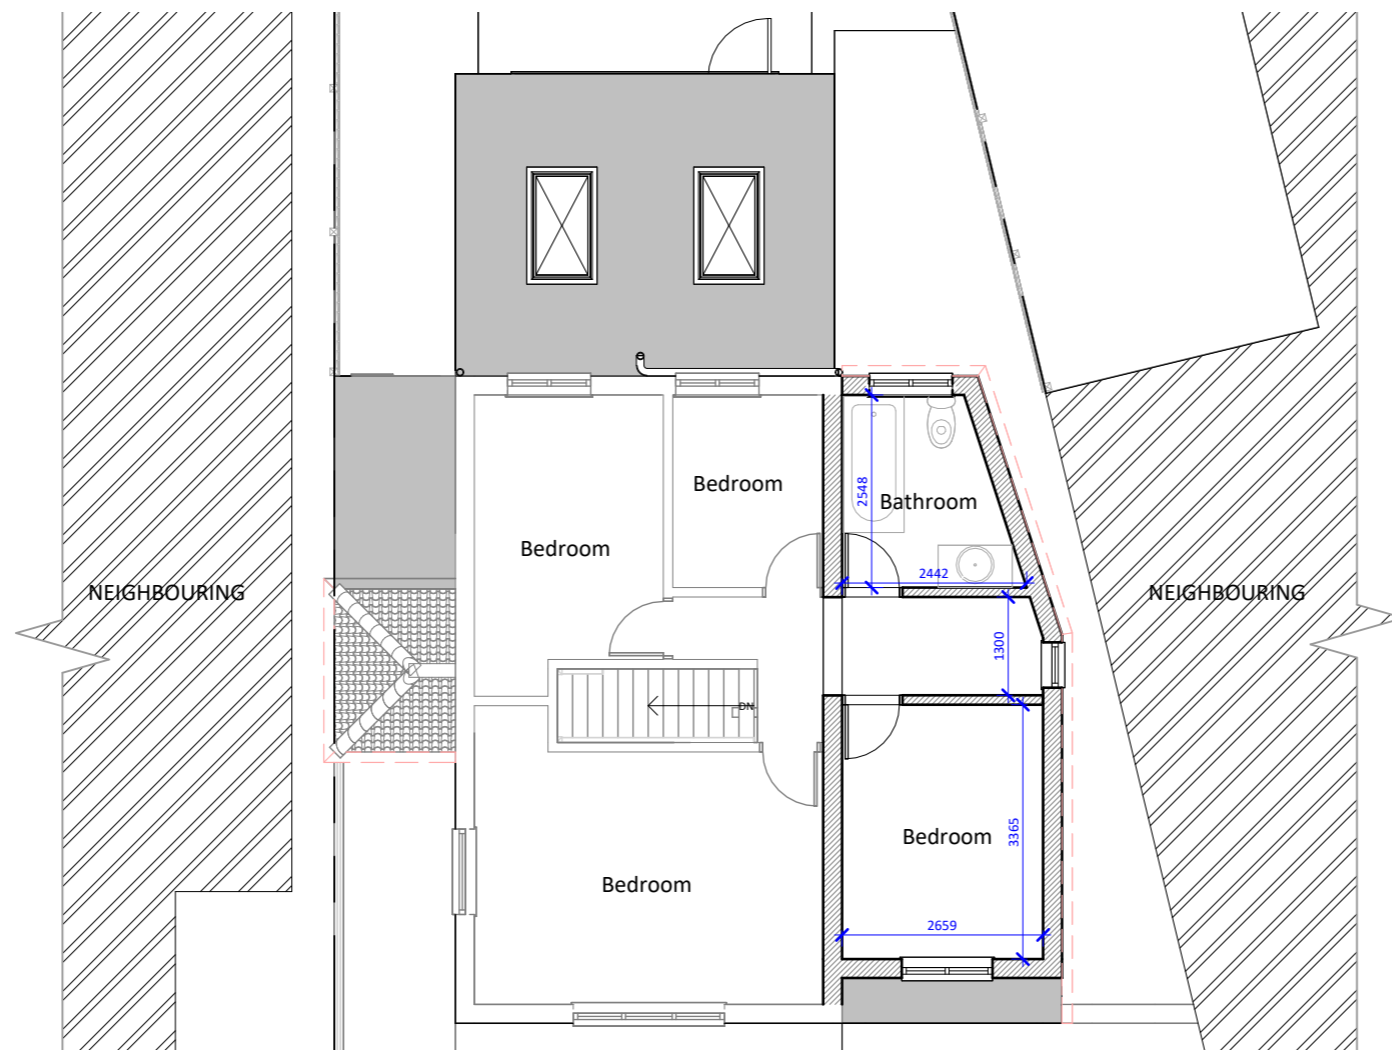

2 Proposed First Floor
1 : 100

 

NOTES:

DISCLAIMER:
ALL DIMENSIONS IN MM UNLESS OTHERWISE STATED.
CONTRACTORS TO CONFIRM ALL DIMENSIONS ON SITE. ALL DRAWINGS MUST BE READ IN CONJUNCTION WITH THE ARCHITECT'S DRAWINGS.



64 ST GEORGES ROAD
ESSEX IG1 3PQ
W: www.archimedesd.co.uk
E: info@archimedesd.co.uk
M: +447418321646

Rev	Date	Details Of Issue	Initials


Status
First Floor Plan

Site Address:
42 Stanley Road North,
Rainham RM13 8AX.


Client:
Stanley Ogbeide

Project:
42 Stanley Road North, Rainham
RM13 8AX.


Drawn	Date:	Scale (at A3)
HD	13/08/25	1 : 100
Drg no.	103	Revision No. A

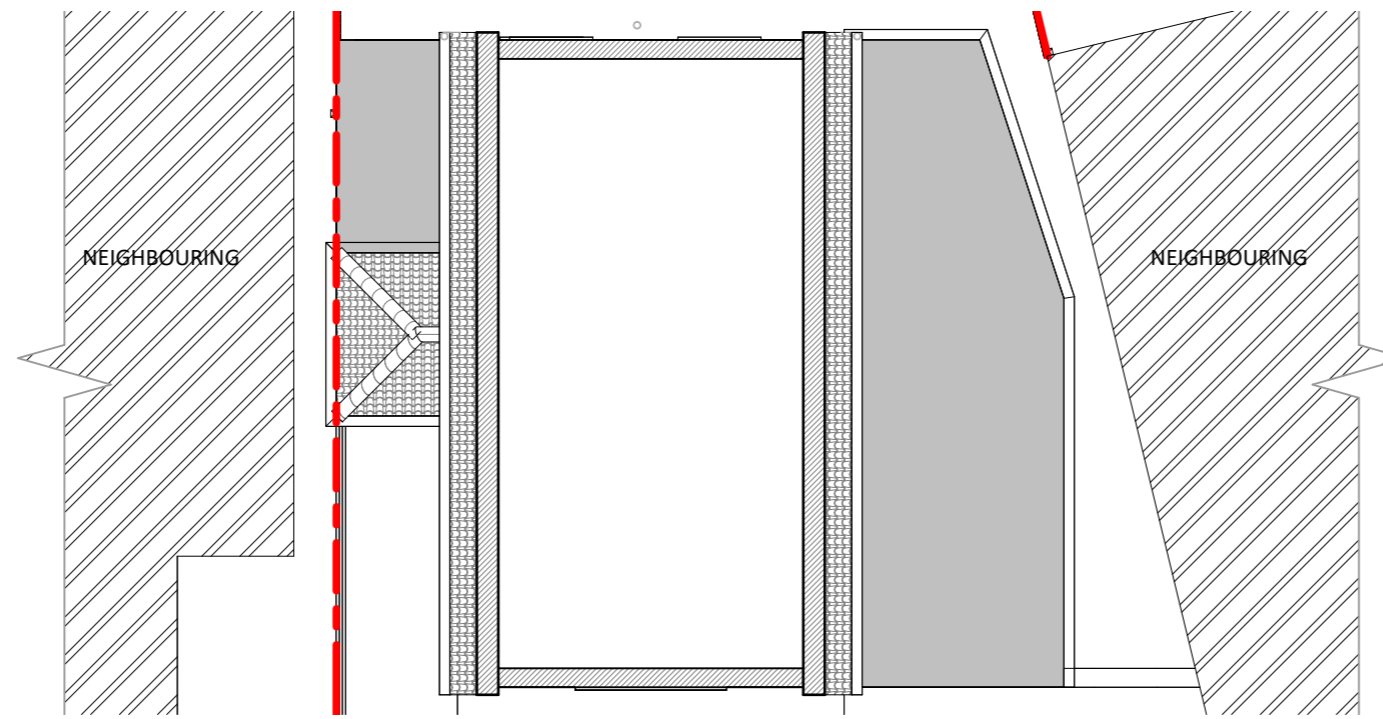


1 Existing Loft Floor
1 : 100

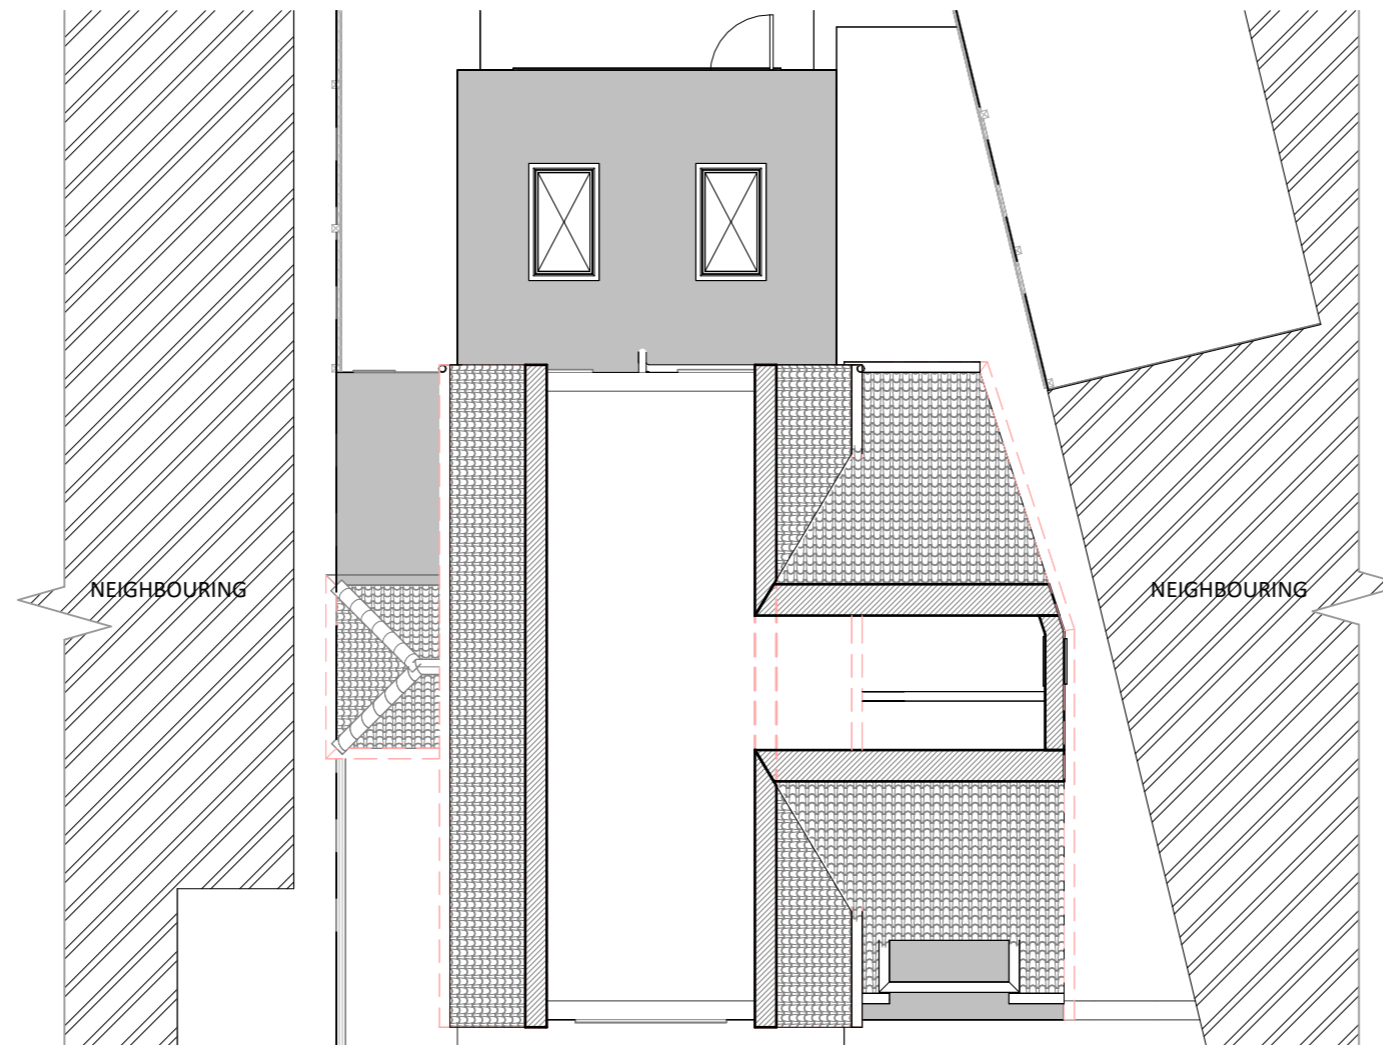

2 Proposed Loft Floor
1 : 100

 

NOTES:
DISCLAIMER:
ALL DIMENSIONS IN MM UNLESS OTHERWISE STATED.
CONTRACTORS TO CONFIRM ALL DIMENSIONS ON SITE. ALL DRAWINGS MUST BE READ IN CONJUNCTION WITH THE ARCHITECT'S DRAWINGS.

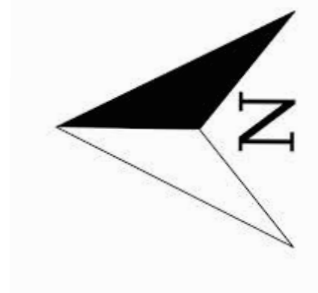

Archimedes
Design Ltd.
64 ST GEORGES ROAD
ESSEX IG1 3PQ
W: www.archimedesd.co.uk
E: info@archimedesd.co.uk
M: +447418321646

Rev	Date	Details Of Issue	Initials


Status
Loft Floor Plan

Site Address:
42 Stanley Road North,
Rainham RM13 8AX.


Client:
Stanley Ogbeide

Project:
42 Stanley Road North, Rainham
RM13 8AX.

Drawn HD	Date: 13/08/25	Scale (at A3) 1 : 100
Dwg no. 104	Revision No. A	

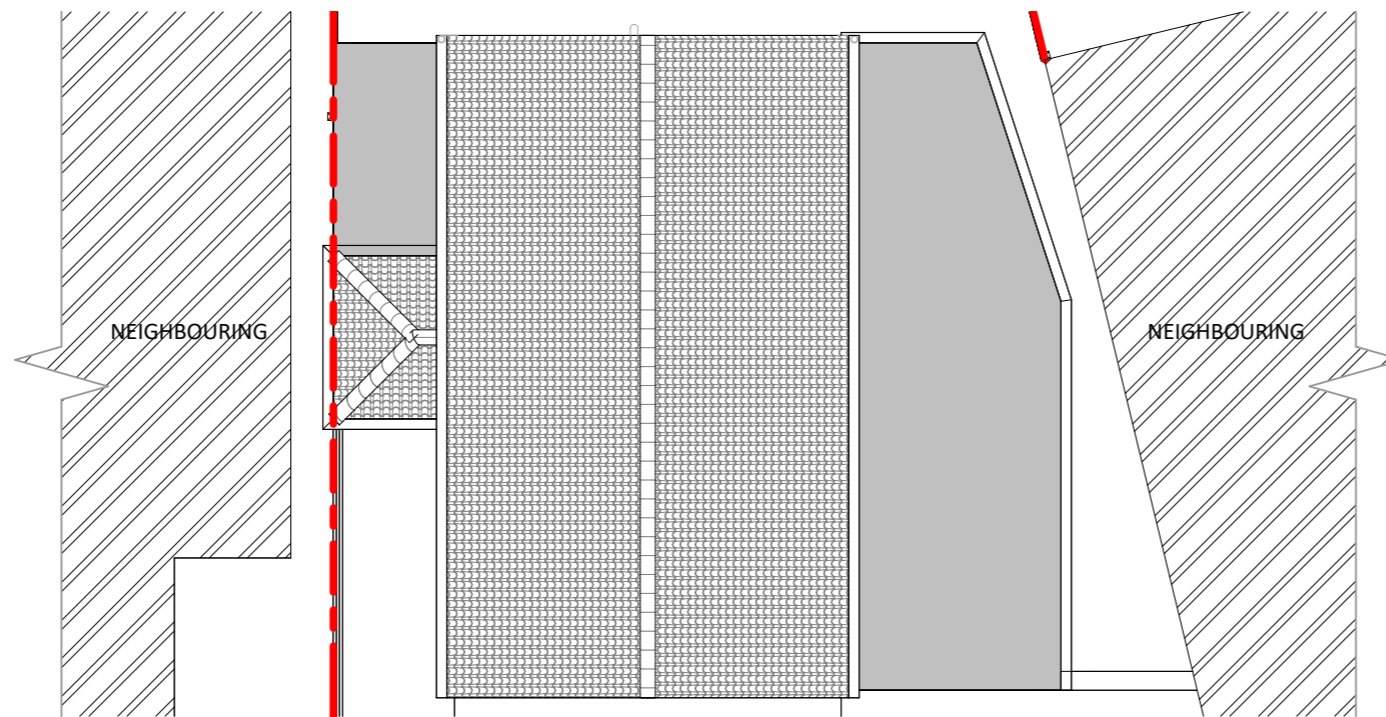

1 Existing Roof Plan
1 : 100

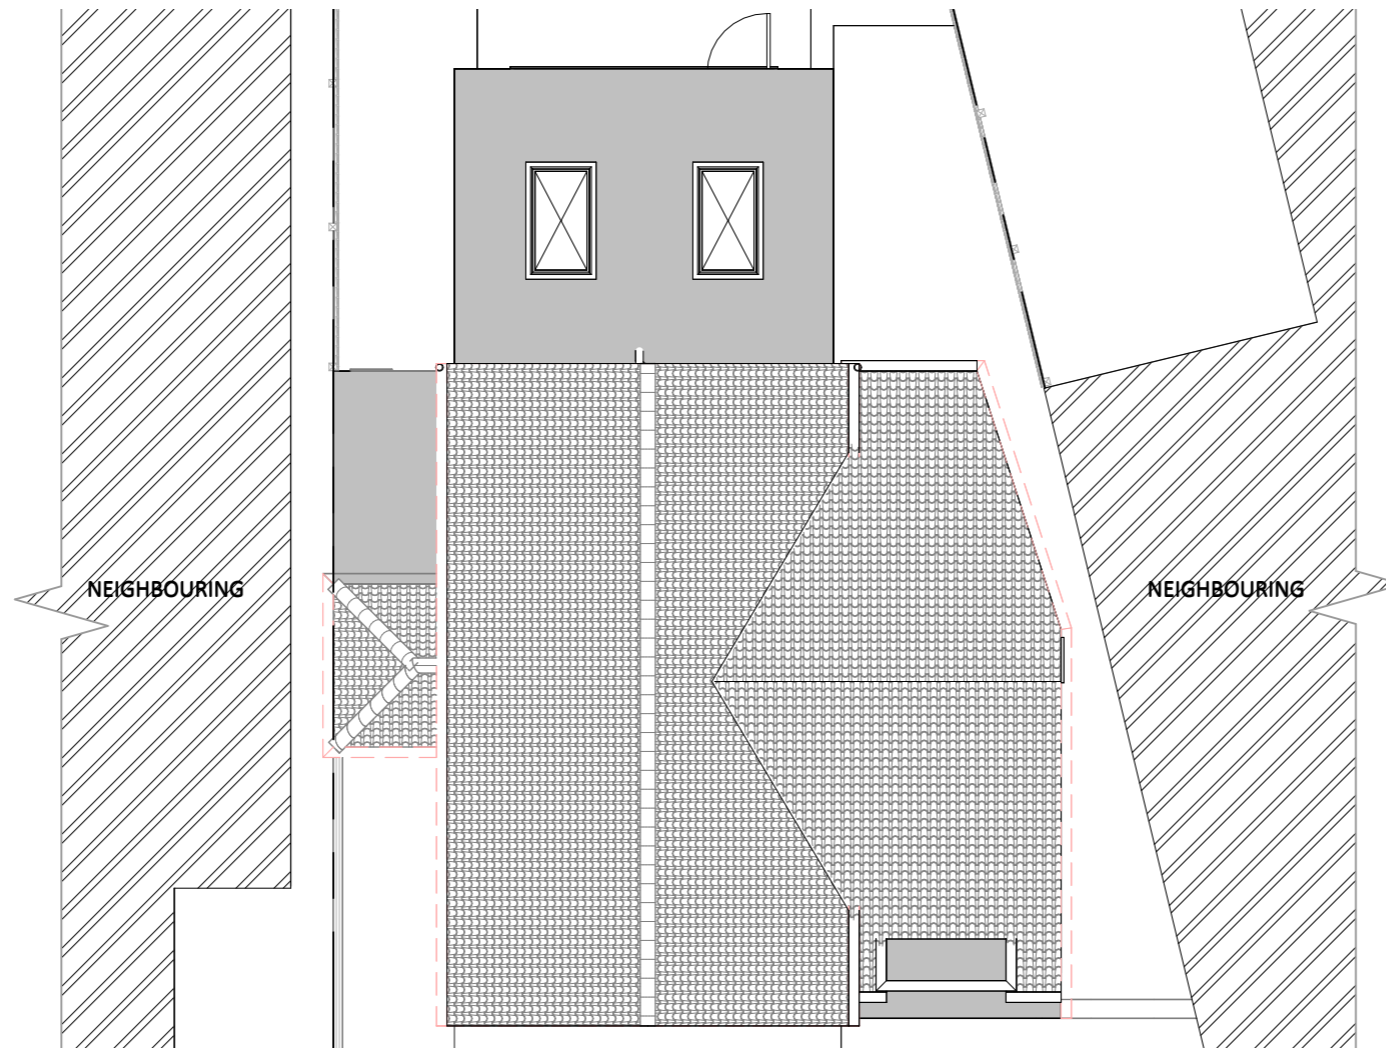

2 Proposed Roof Plan
1 : 100



NOTES:

DISCLAIMER:
ALL DIMENSIONS IN MM UNLESS OTHERWISE STATED.
CONTRACTORS TO CONFIRM ALL DIMENSIONS ON SITE. ALL DRAWINGS MUST BE READ IN CONJUNCTION WITH THE ARCHITECT'S DRAWINGS.



64 ST GEORGES ROAD
ESSEX IG1 3PQ
W: www.archimedesd.co.uk
E: info@archimedesd.co.uk
M: +447418321646

Rev	Date	Details Of Issue	Initials

Status
Roof Plan

Site Address:
42 Stanley Road North,
Rainham RM13 8AX.

Client:
Stanley Ogbeide

Project:
42 Stanley Road North, Rainham
RM13 8AX.

Drawn	Date:	Scale (at A3)
HD	13/08/25	1 : 100
Drg no.	105	Revision No. A



1 Existing Front Elevation
1 : 100



2 Existing Rear Elevation
1 : 100



NOTES:

DISCLAIMER:
ALL DIMENSIONS IN MM UNLESS OTHERWISE STATED.
CONTRACTORS TO CONFIRM ALL DIMENSIONS ON SITE. ALL DRAWINGS MUST BE READ IN CONJUNCTION WITH THE ARCHITECT'S DRAWINGS.



64 ST GEORGES ROAD
ESSEX IG1 3PQ
W: www.archimedesd.co.uk
E: info@archimedesd.co.uk
M: +447418321646

Rev	Date	Details Of Issue	Initials


Status			
Existing Elevations 01			

Site Address:
42 Stanley Road North,
Rainham RM13 8AX.

Client:
Stanley Ogbeide

Project:
42 Stanley Road North, Rainham
RM13 8AX.

Drawn HD	Date: 13/08/25	Scale (at A3) 1 : 100
Dwg no. 106	Revision No. A	

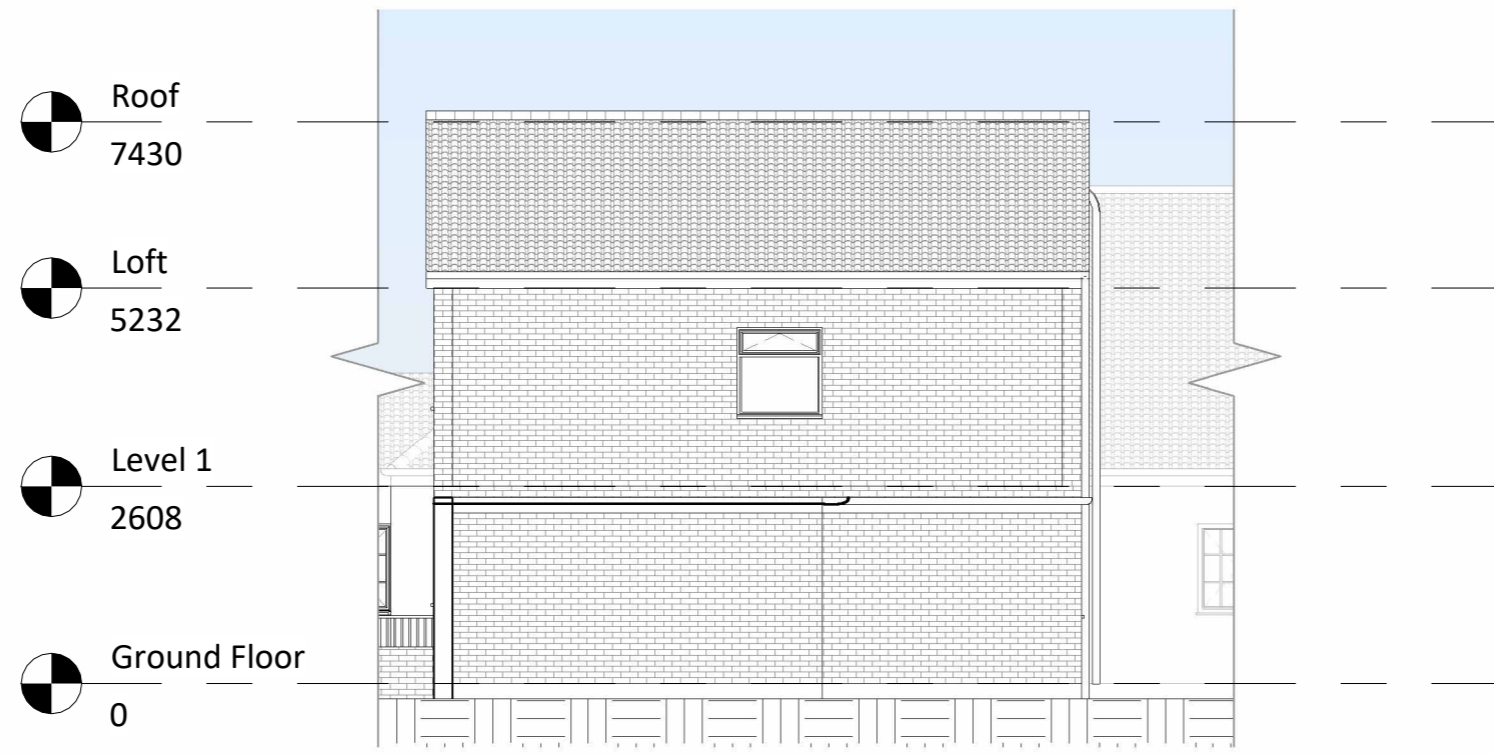

1 Existing Right Elevation
1 : 100



2 Existing Left Elevation
1 : 100



NOTES:

DISCLAIMER:
ALL DIMENSIONS IN MM UNLESS OTHERWISE STATED.
CONTRACTORS TO CONFIRM ALL DIMENSIONS ON SITE. ALL DRAWINGS MUST BE READ IN CONJUNCTION WITH THE ARCHITECT'S DRAWINGS.



64 ST GEORGES ROAD
ESSEX IG1 3PQ
W: www.archimedesd.co.uk
E: info@archimedesd.co.uk
M: +447418321646

Rev	Date	Details Of Issue	Initials


Status
Existing Elevations 02

Site Address:
**42 Stanley Road North,
Rainham RM13 8AX.**

Client:
Stanley Ogbeide

Project:
**42 Stanley Road North, Rainham
RM13 8AX.**


Drawn HD	Date: 13/08/25	Scale (at A3) 1 : 100
Drg no. 107		Revision No. A

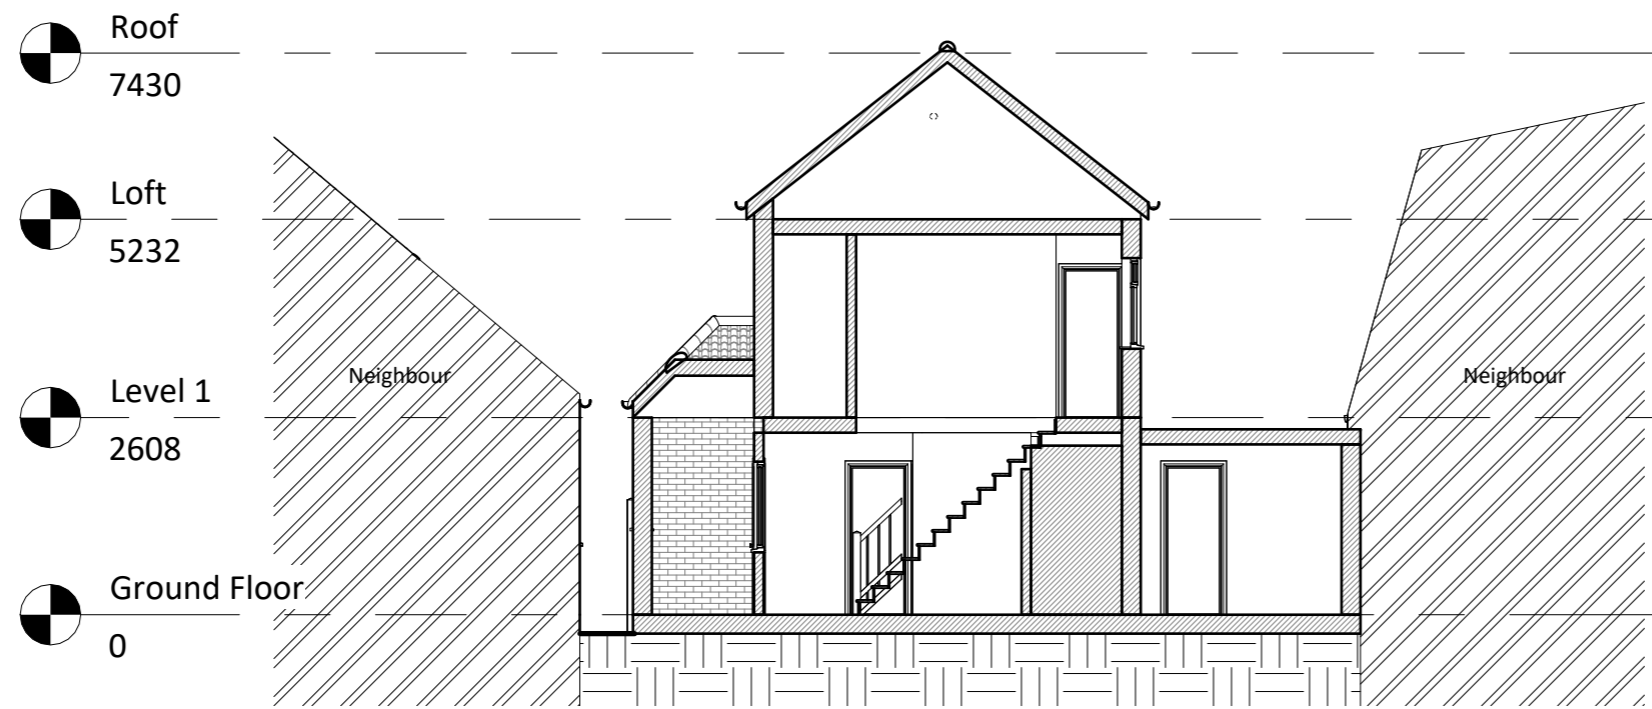

1 Existing Section 1
1 : 100



2 Existing Section 2
1 : 100

 

NOTES:

DISCLAIMER:
ALL DIMENSIONS IN MM UNLESS OTHERWISE STATED.
CONTRACTORS TO CONFIRM ALL DIMENSIONS ON SITE. ALL DRAWINGS MUST BE READ IN CONJUNCTION WITH THE ARCHITECT'S DRAWINGS.



64 ST GEORGES ROAD
ESSEX IG1 3PQ
W: www.archimedesd.co.uk
E: info@archimedesd.co.uk
M: +447418321646

Rev	Date	Details Of Issue	Initials


Status	
Existing Section	

Site Address:
42 Stanley Road North,
Rainham RM13 8AX.


Client:
Stanley Ogbeide

Project:
42 Stanley Road North, Rainham
RM13 8AX.

Drawn HD	Date: 13/08/25	Scale (at A3) 1 : 100
Dwg no. 108	Revision No. A	

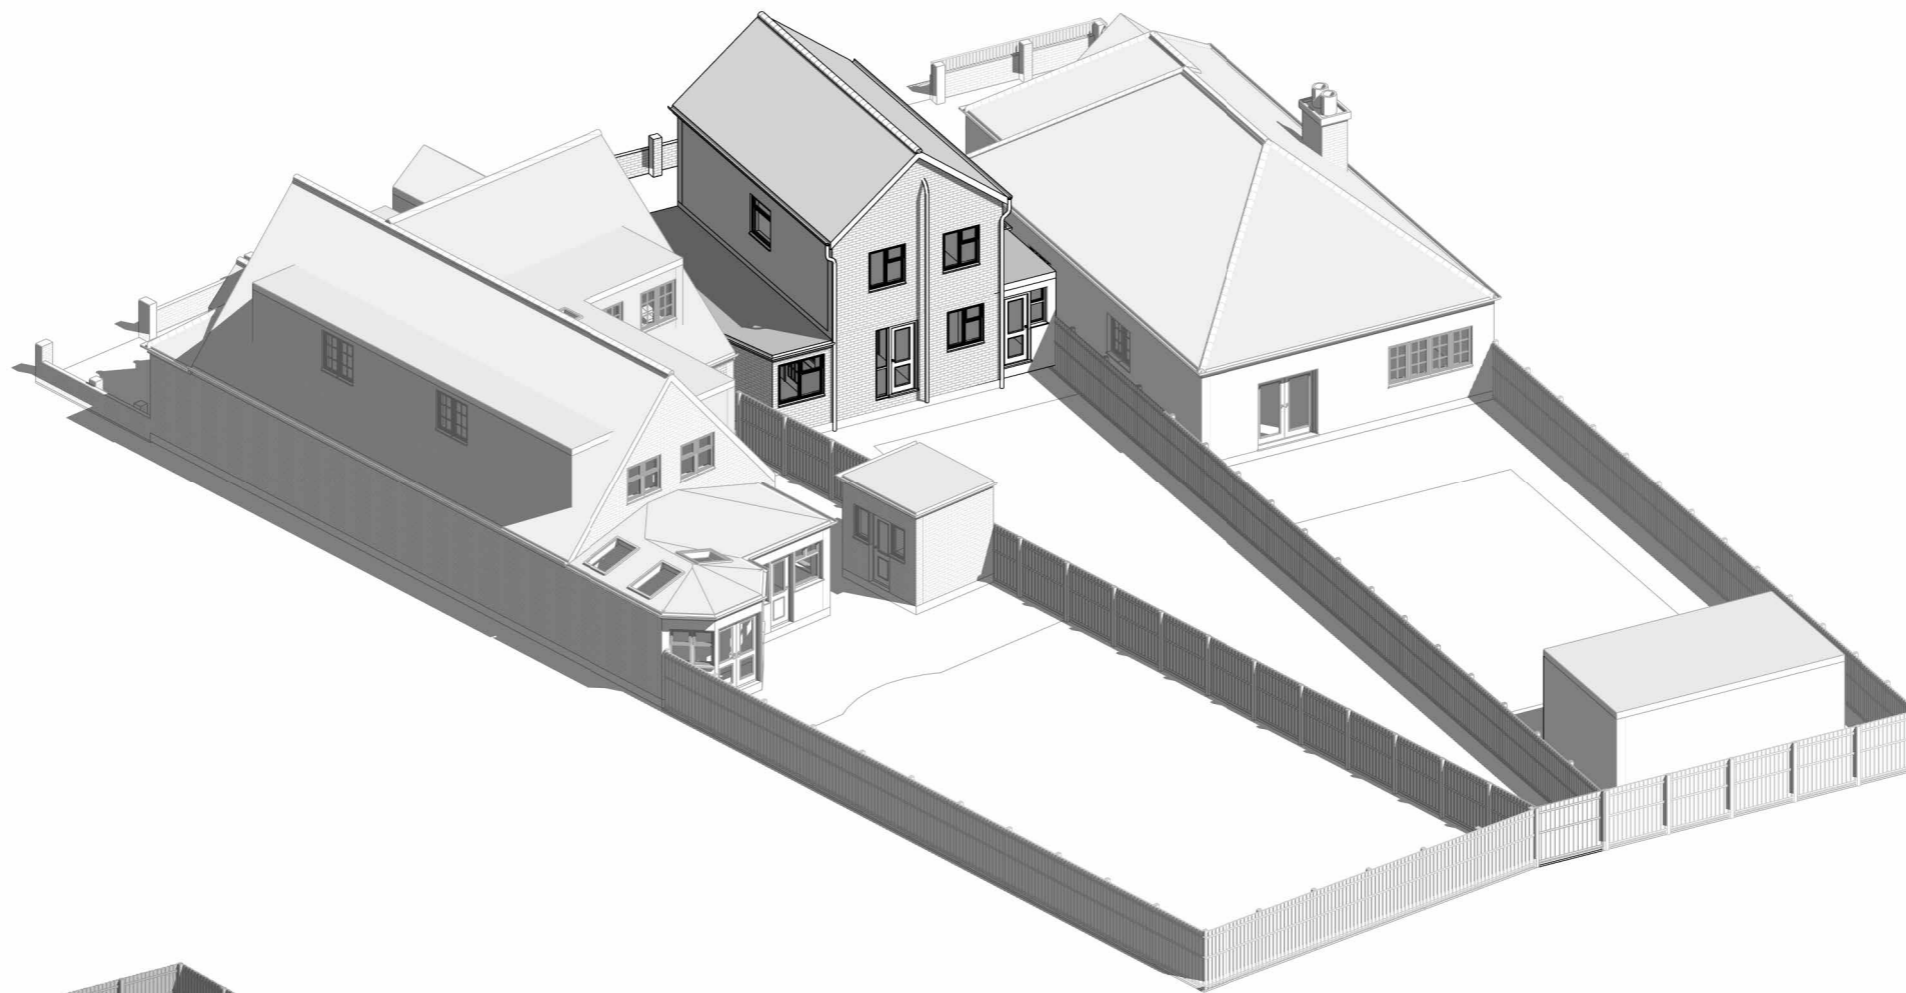

2 Existing 3D Rear

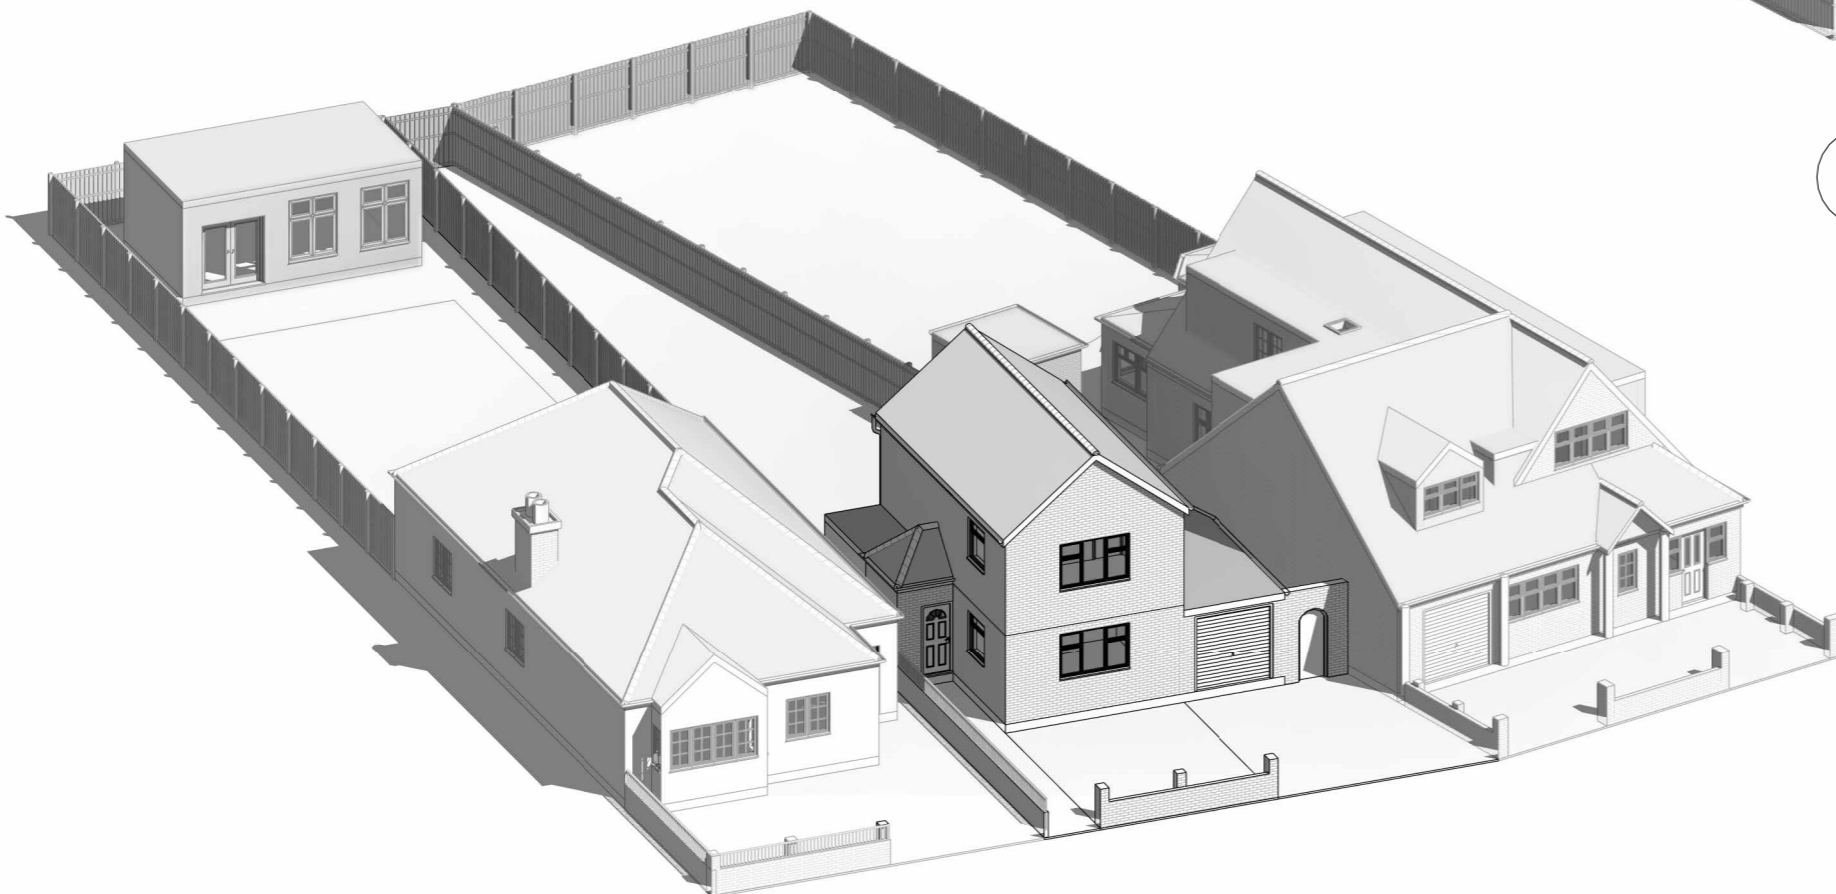

1 Existing 3D Front



NOTES:

DISCLAIMER:
 ALL DIMENSIONS IN MM UNLESS OTHERWISE STATED.
 CONTRACTORS TO CONFIRM ALL DIMENSIONS ON SITE. ALL DRAWINGS MUST BE READ IN CONJUNCTION WITH THE ARCHITECT'S DRAWINGS.



64 ST GEORGES ROAD
 ESSEX IG1 3PQ
 W: www.archimedesd.co.uk
 E: info@archimedesd.co.uk
 M: +447418321646

Rev	Date	Details Of Issue	Initials


Status
Existing 3D Views

Site Address:
 42 Stanley Road North,
 Rainham RM13 8AX.


Client:
 Stanley Ogbeide

Project:
 42 Stanley Road North, Rainham
 RM13 8AX.

Drawn	Date:	Scale (at A3)
HD	13/08/25	
Drg no.	109	Revision No. A

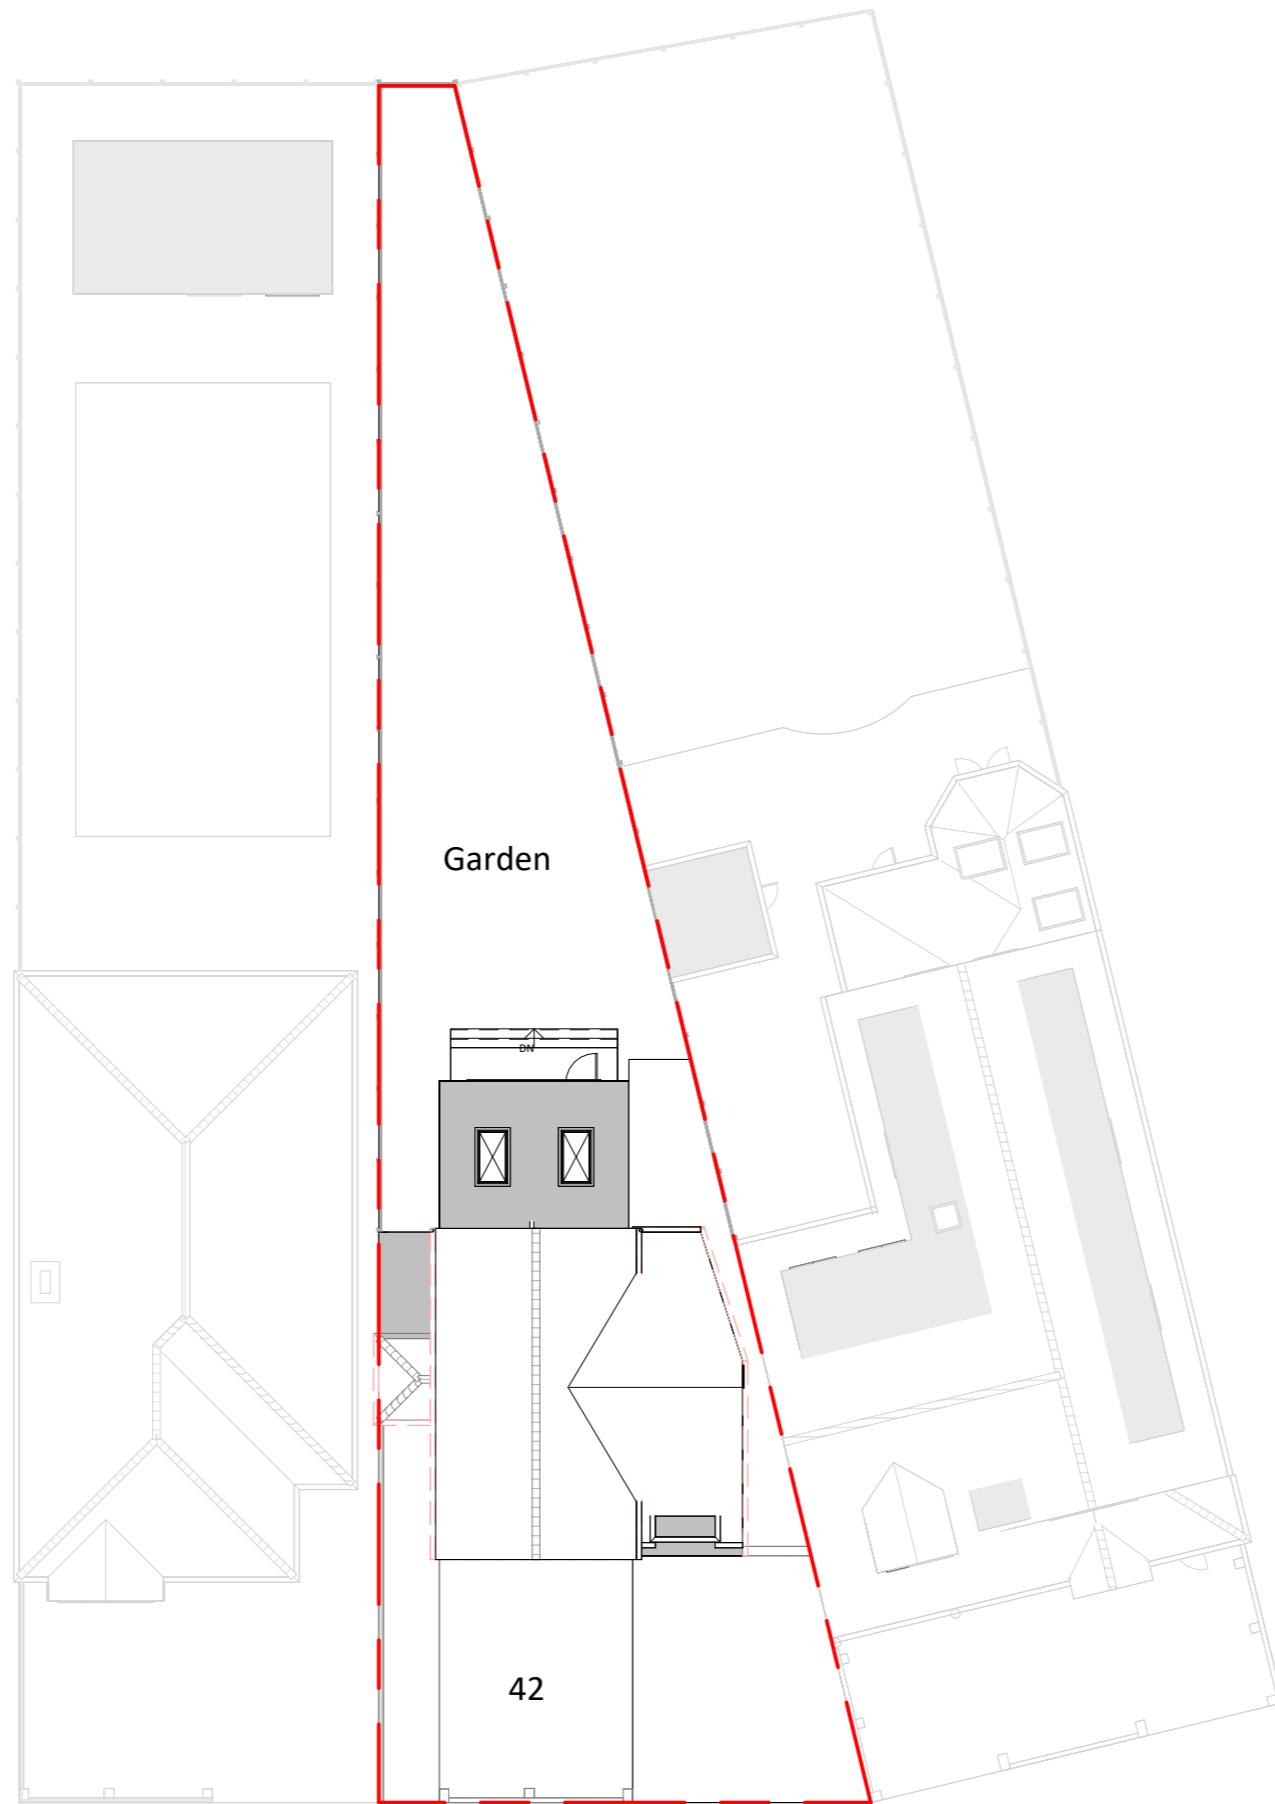

1 Site (Proposed)
1 : 200

 

NOTES:

DISCLAIMER:
ALL DIMENSIONS IN MM UNLESS OTHERWISE STATED.
CONTRACTORS TO CONFIRM ALL DIMENSIONS ON SITE. ALL DRAWINGS MUST BE READ IN CONJUNCTION WITH THE ARCHITECT'S DRAWINGS.



64 ST GEORGES ROAD
ESSEX IG1 3PQ
W: www.archimedesd.co.uk
E: info@archimedesd.co.uk
M: +447418321646

Rev	Date	Details Of Issue	Initials

Status

Proposed Block Plan

Site Address:

42 Stanley Road North,
Rainham RM13 8AX.

Client:

Stanley Ogbeide

Project:

42 Stanley Road North, Rainham
RM13 8AX.


Drawn	Date:	Scale (at A3)
HD	13/08/25	1 : 200
Drg no.	Revision No.	
201	A	

- Roof
7430
- Loft
5232
- Level 1
2608
- Ground Floor
0



1 Proposed Front Elevation
1 : 100

- Roof
7430
- Loft
5232
- Level 1
2608
- Ground Floor
0

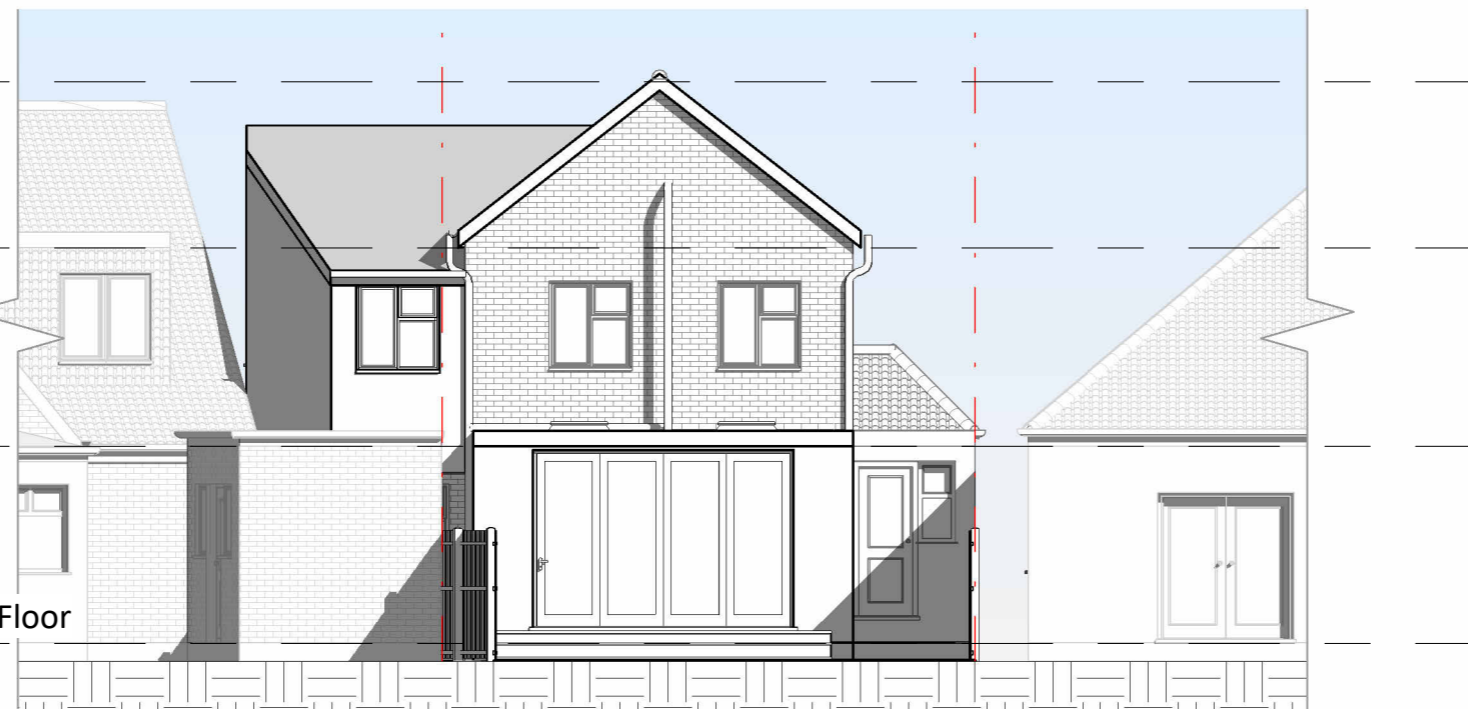

2 Proposed Rear Elevation
1 : 100



NOTES:

DISCLAIMER:
ALL DIMENSIONS IN MM UNLESS OTHERWISE STATED.
CONTRACTORS TO CONFIRM ALL DIMENSIONS ON SITE. ALL DRAWINGS MUST BE READ IN CONJUNCTION WITH THE ARCHITECT'S DRAWINGS.



64 ST GEORGES ROAD
ESSEX IG1 3PQ
W: www.archimedesd.co.uk
E: info@archimedesd.co.uk
M: +447418321646

Rev	Date	Details Of Issue	Initials

Status

Proposed Elevation 01

Site Address:

42 Stanley Road North,
Rainham RM13 8AX.


Client:

Stanley Ogbeide

Project:

42 Stanley Road North, Rainham
RM13 8AX.

Drawn	Date:	Scale (at A3)
HD	13/08/25	1 : 100
Drg no.	202	Revision No. A

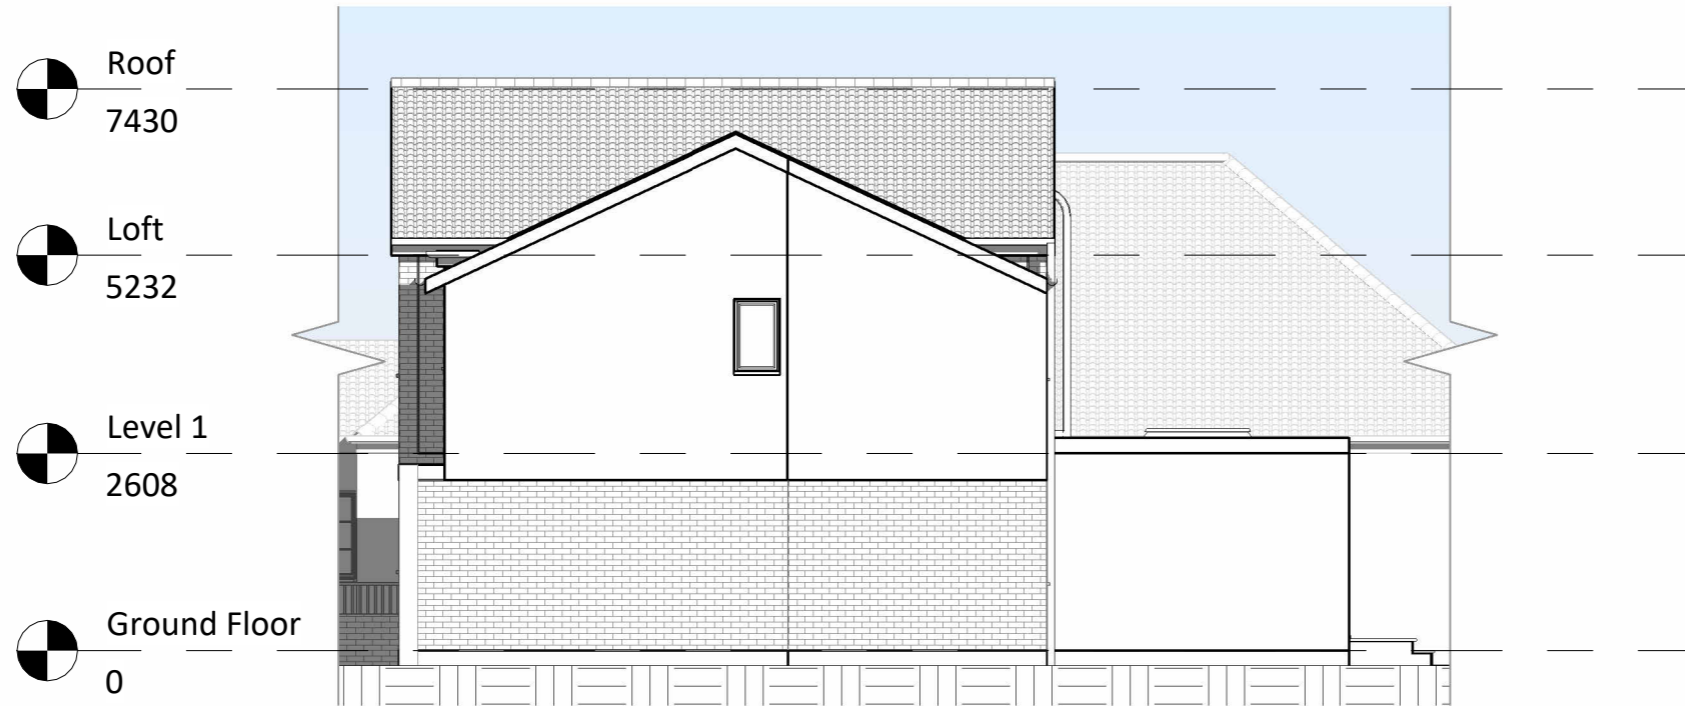

1 Proposed Right Elevation
1 : 100



2 Proposed Left Elevation
1 : 100



NOTES:

DISCLAIMER:
ALL DIMENSIONS IN MM UNLESS OTHERWISE STATED.
CONTRACTORS TO CONFIRM ALL DIMENSIONS ON SITE. ALL DRAWINGS MUST BE READ IN CONJUNCTION WITH THE ARCHITECT'S DRAWINGS.



64 ST GEORGES ROAD
ESSEX IG1 3PQ
W: www.archimedesd.co.uk
E: info@archimedesd.co.uk
M: +447418321646

Rev	Date	Details Of Issue	Initials

Status

Proposed Elevation 02

Site Address:

42 Stanley Road North,
Rainham RM13 8AX.

Client:

Stanley Ogbeide

Project:

42 Stanley Road North, Rainham
RM13 8AX.


Drawn HD	Date: 13/08/25	Scale (at A3) 1 : 100
Dwg no. 203	Revision No. A	



1 Proposed Section 1
1 : 100



2 Proposed Section 2
1 : 100

 

NOTES:

DISCLAIMER:
ALL DIMENSIONS IN MM UNLESS OTHERWISE STATED.
CONTRACTORS TO CONFIRM ALL DIMENSIONS ON SITE. ALL DRAWINGS MUST BE READ IN CONJUNCTION WITH THE ARCHITECT'S DRAWINGS.



64 ST GEORGES ROAD
ESSEX IG1 3PQ
W: www.archimedesd.co.uk
E: info@archimedesd.co.uk
M: +447418321646

Rev	Date	Details Of Issue	Initials


Status
Proposed Section

Site Address:
42 Stanley Road North, Rainham RM13 8AX.


Client:
Stanley Ogbeide

Project:
42 Stanley Road North, Rainham RM13 8AX.

Drawn	Date:	Scale (at A3)
HD	13/08/25	1 : 100
Drg no.	Revision No.	
204	A	

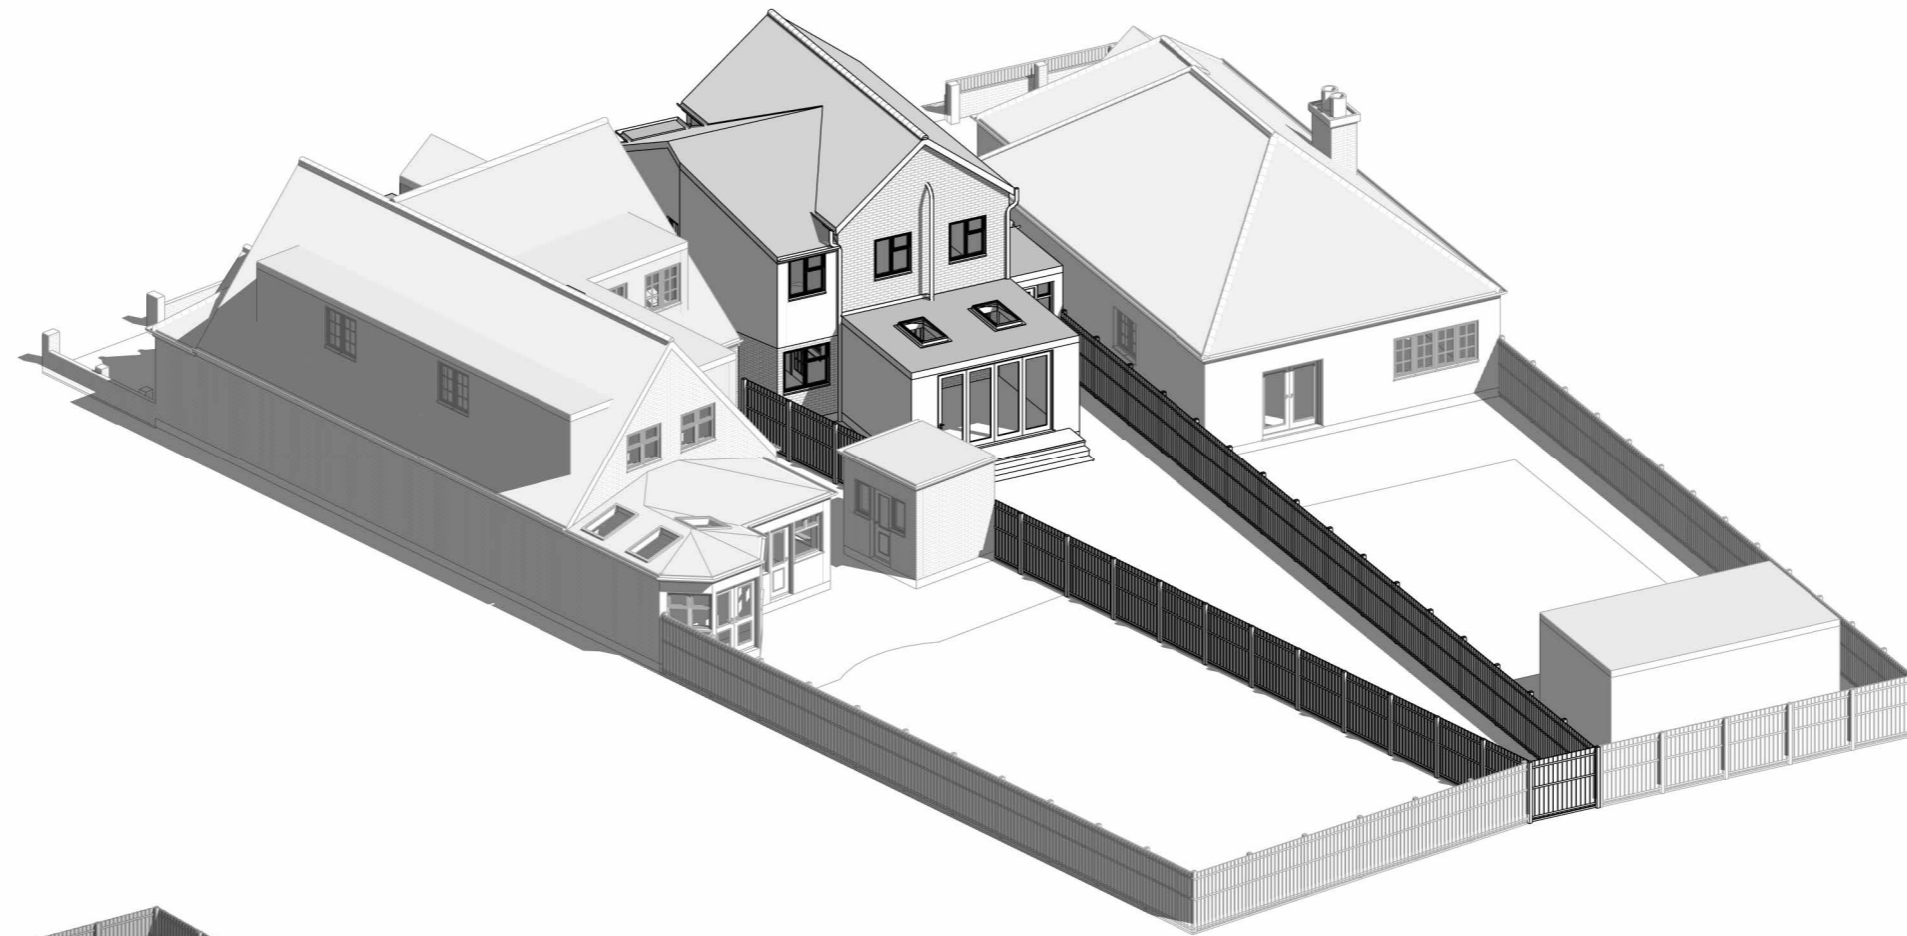

2 Proposed 3D Rear

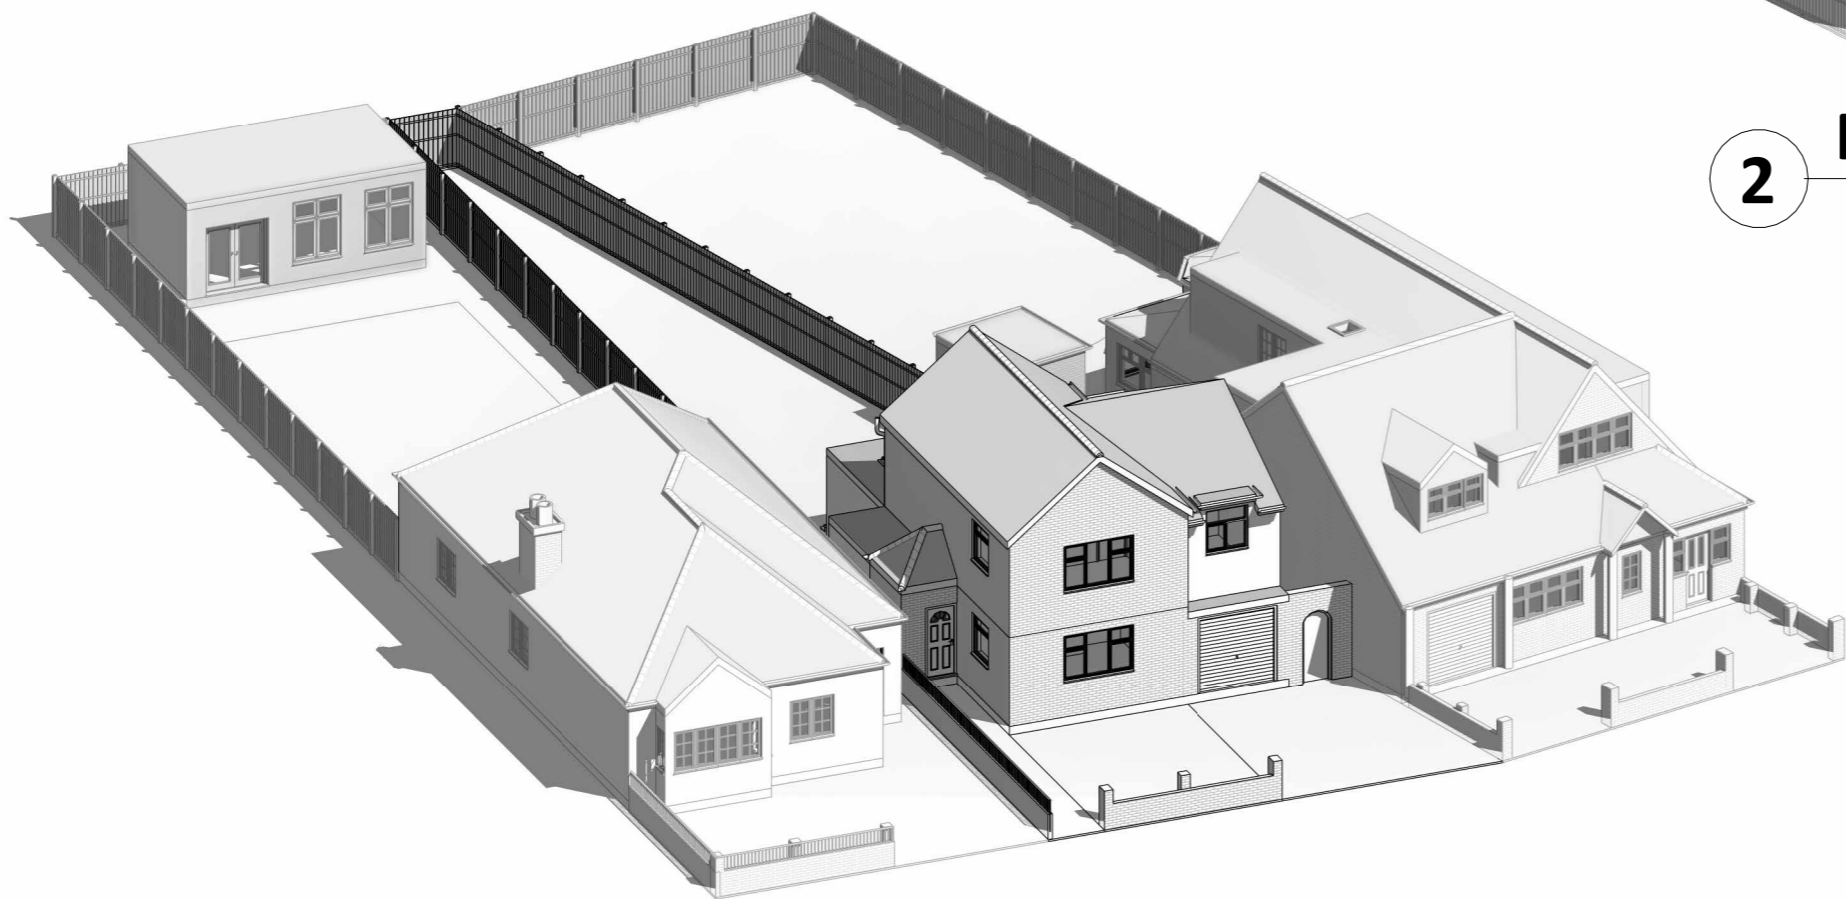

1 Proposed 3D Front



NOTES:

DISCLAIMER:
 ALL DIMENSIONS IN MM UNLESS OTHERWISE STATED.
 CONTRACTORS TO CONFIRM ALL DIMENSIONS ON SITE. ALL DRAWINGS MUST BE READ IN CONJUNCTION WITH THE ARCHITECT'S DRAWINGS.



64 ST GEORGES ROAD
 ESSEX IG1 3PQ
 W: www.archimedesd.co.uk
 E: info@archimedesd.co.uk
 M: +447418321646

Rev	Date	Details Of Issue	Initials

Status	
Proposed 3D Views	

Site Address:
 42 Stanley Road North,
 Rainham RM13 8AX.

Client:
 Stanley Ogbeide

Project:
 42 Stanley Road North, Rainham
 RM13 8AX.

Drawn	Date:	Scale (at A3)
HD	13/08/25	
Drg no.	Revision No.	
205	A	