

1 Site
1 : 200

NOTES:

DISCLAIMER:
ALL DIMENSIONS IN MM UNLESS OTHERWISE STATED.
CONTRACTORS TO CONFIRM ALL DIMENSIONS ON SITE. ALL DRAWINGS MUST BE READ IN CONJUNCTION WITH THE ARCHITECT'S DRAWINGS.



64 ST GEORGES ROAD
ESSEX IG1 3PQ
W: www.archimedesd.co.uk
E: info@archimedesd.co.uk
M: +447418321646

Rev	Date	Details Of Issue	Initials



Status
Existing Block Plan

Site Address:
9 Hawthorne Road WD7 7BJ

Client:
Archana's Lead

Project:
9 Hawthorne Road WD7 7BJ

Drawn	Date:	Scale (at A3)
HD	17/06/2025	1 : 200
Drg no.	Revision No.	
101	A	

 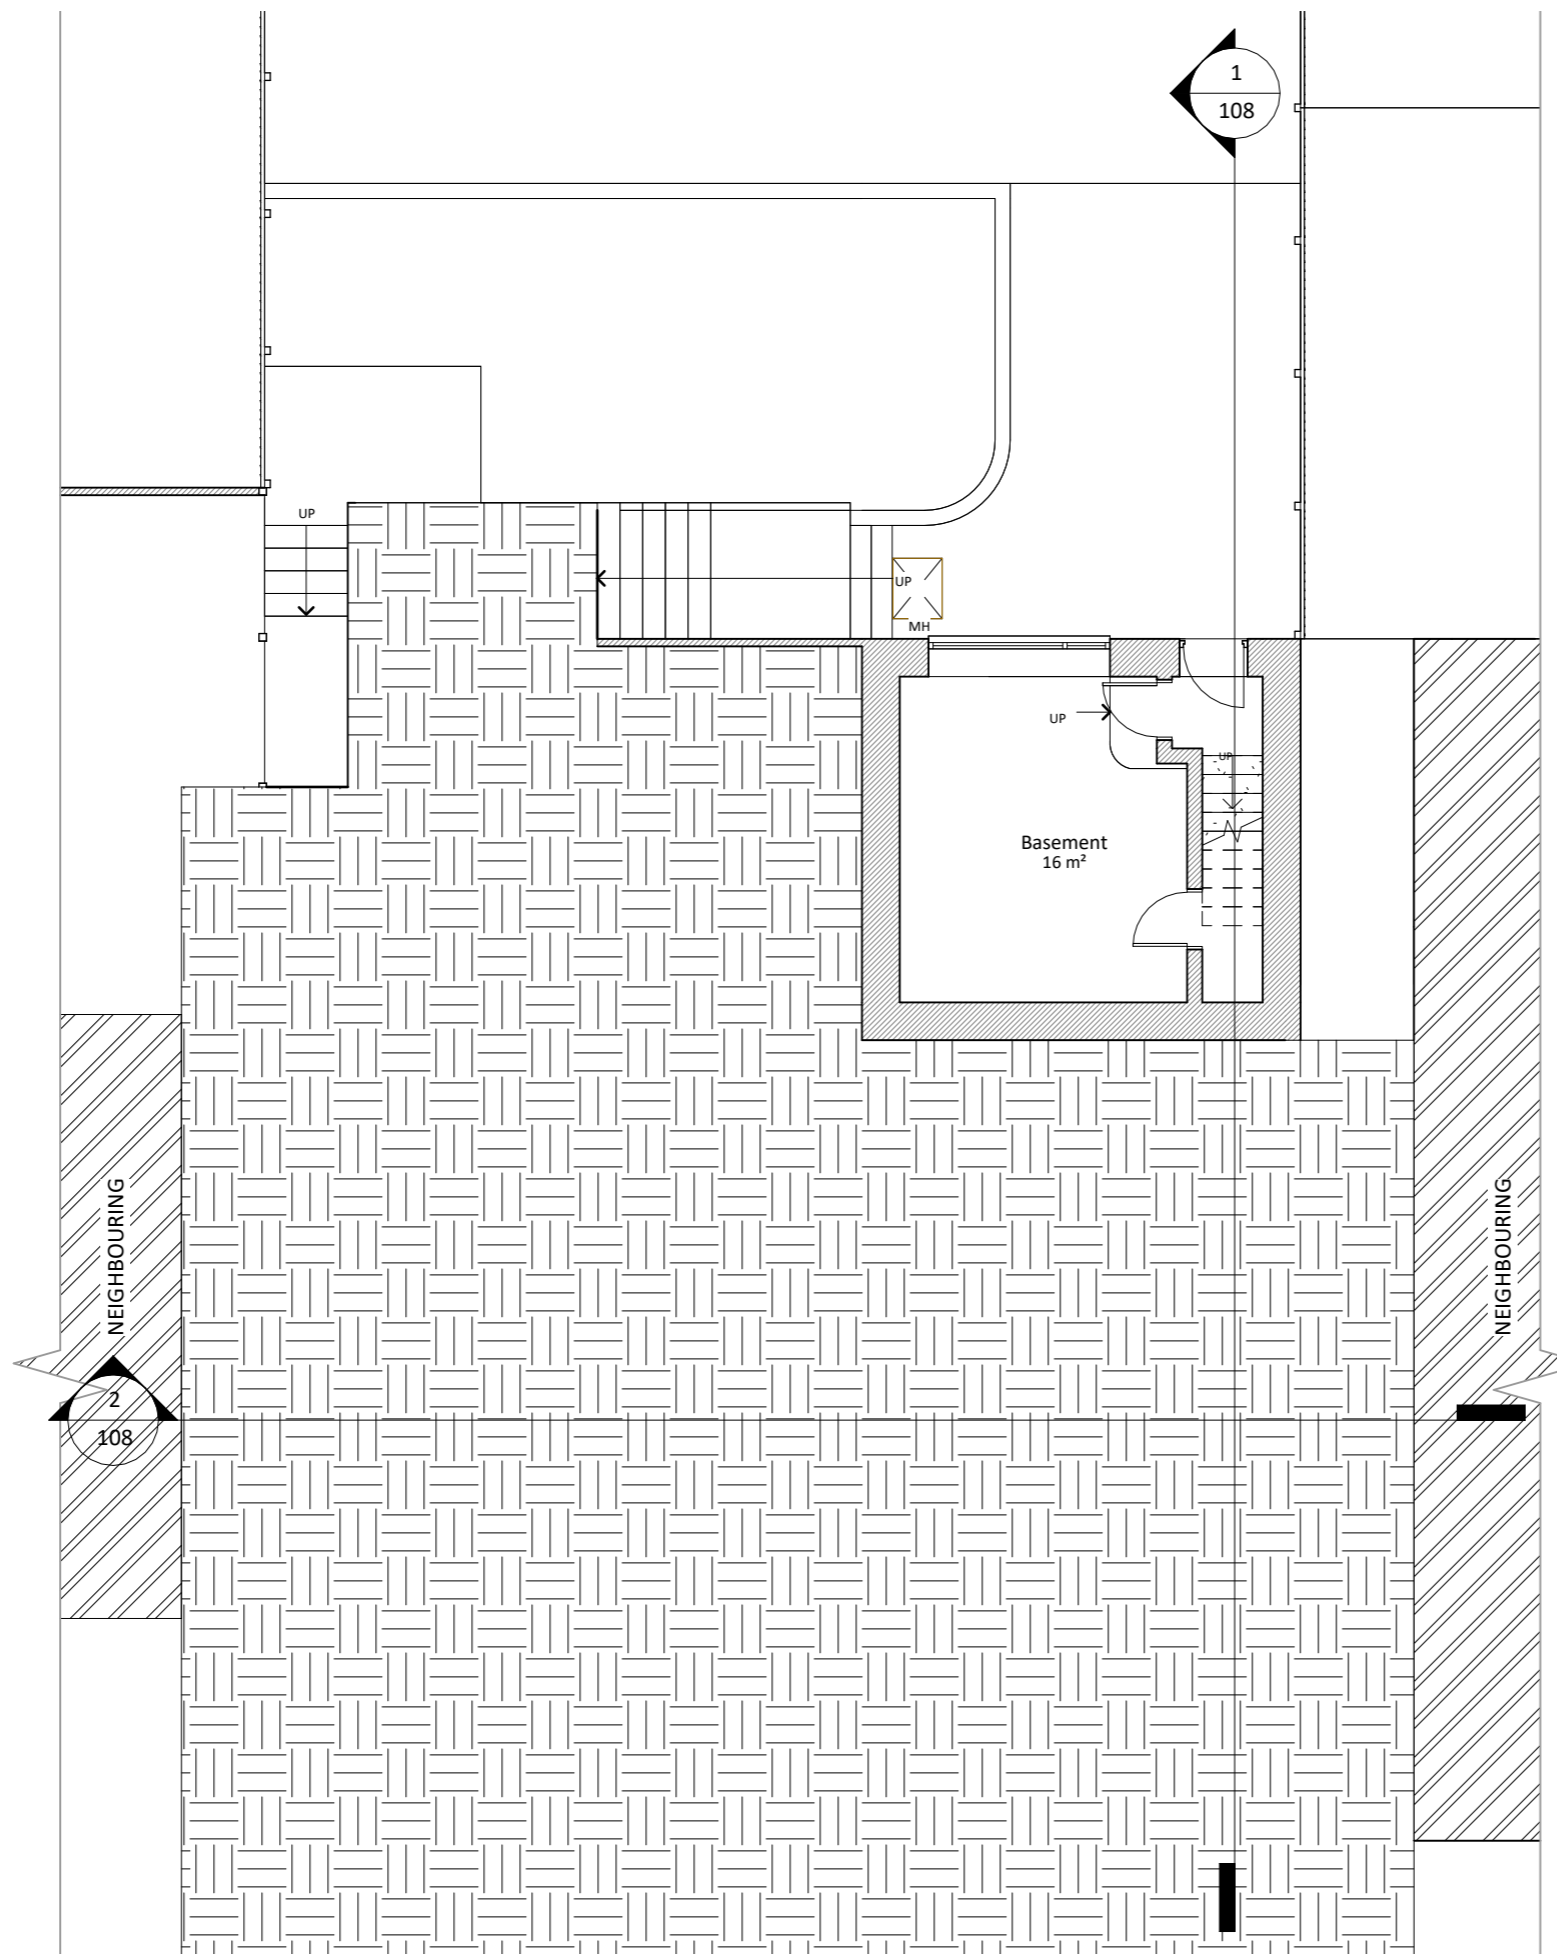

1 **Basement**
1 : 100

NOTES:

DISCLAIMER:
ALL DIMENSIONS IN MM UNLESS OTHERWISE STATED.
CONTRACTORS TO CONFIRM ALL DIMENSIONS ON SITE. ALL DRAWINGS MUST BE READ IN CONJUNCTION WITH THE ARCHITECT'S DRAWINGS.



64 ST GEORGES ROAD
ESSEX IG1 3PQ
W: www.archimedesd.co.uk
E: info@archimedesd.co.uk
M: +447418321646

Rev	Date	Details Of Issue	Initials

Status

Existing Floor Plan

Site Address:

9 Hawthorne Road WD7 7BJ


Client:

Archana's Lead

Project:

9 Hawthorne Road WD7 7BJ

Drawn	Date:	Scale (at A3)
HD	17/06/2025	1 : 100
Dwg no.	Revision No.	
102	A	

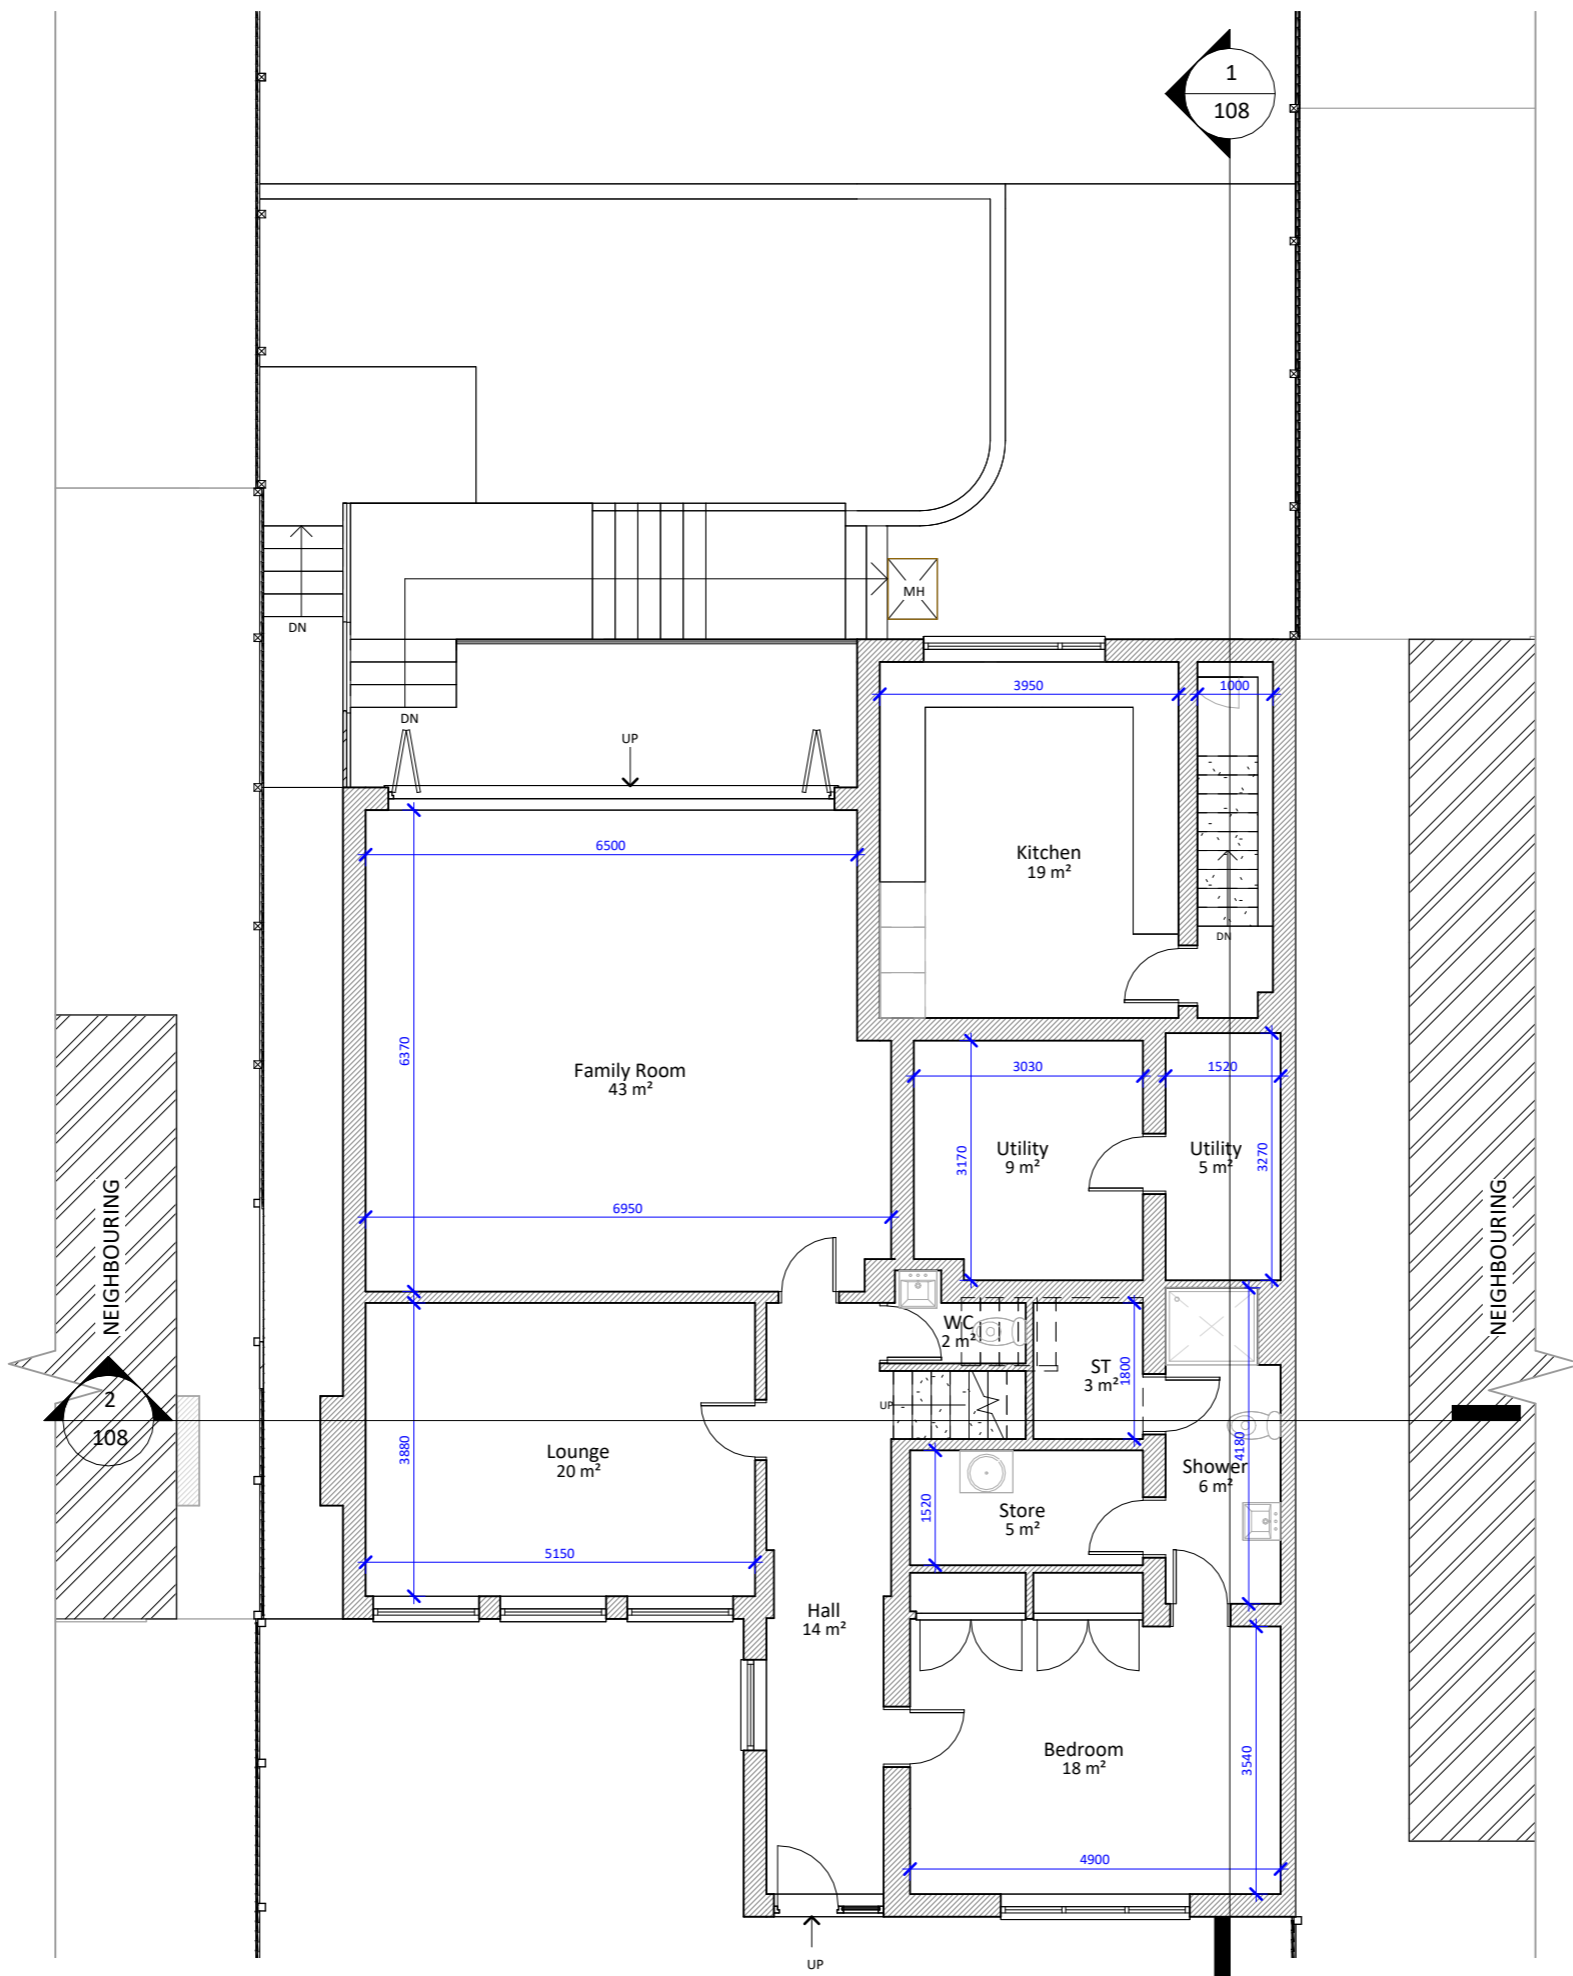

Existing Ground Floor

1

1 : 100



NOTES:
 DISCLAIMER:
 ALL DIMENSIONS IN MM UNLESS OTHERWISE STATED.
 CONTRACTORS TO CONFIRM ALL DIMENSIONS ON SITE. ALL DRAWINGS MUST BE READ IN CONJUNCTION WITH THE ARCHITECT'S DRAWINGS.



64 ST GEORGES ROAD
 ESSEX IG1 3PQ
 W: www.archimedesd.co.uk
 E: info@archimedesd.co.uk
 M: +447418321646

Rev	Date	Details Of Issue	Initials


Status
 Existing Floor Plan

Site Address:
 9 Hawthorne Road WD7 7BJ


Client:
 Archana's Lead

Project:
 9 Hawthorne Road WD7 7BJ

Drawn HD	Date: 17/06/2025	Scale (at A3) 1 : 100
Dwg no. 103	Revision No. A	

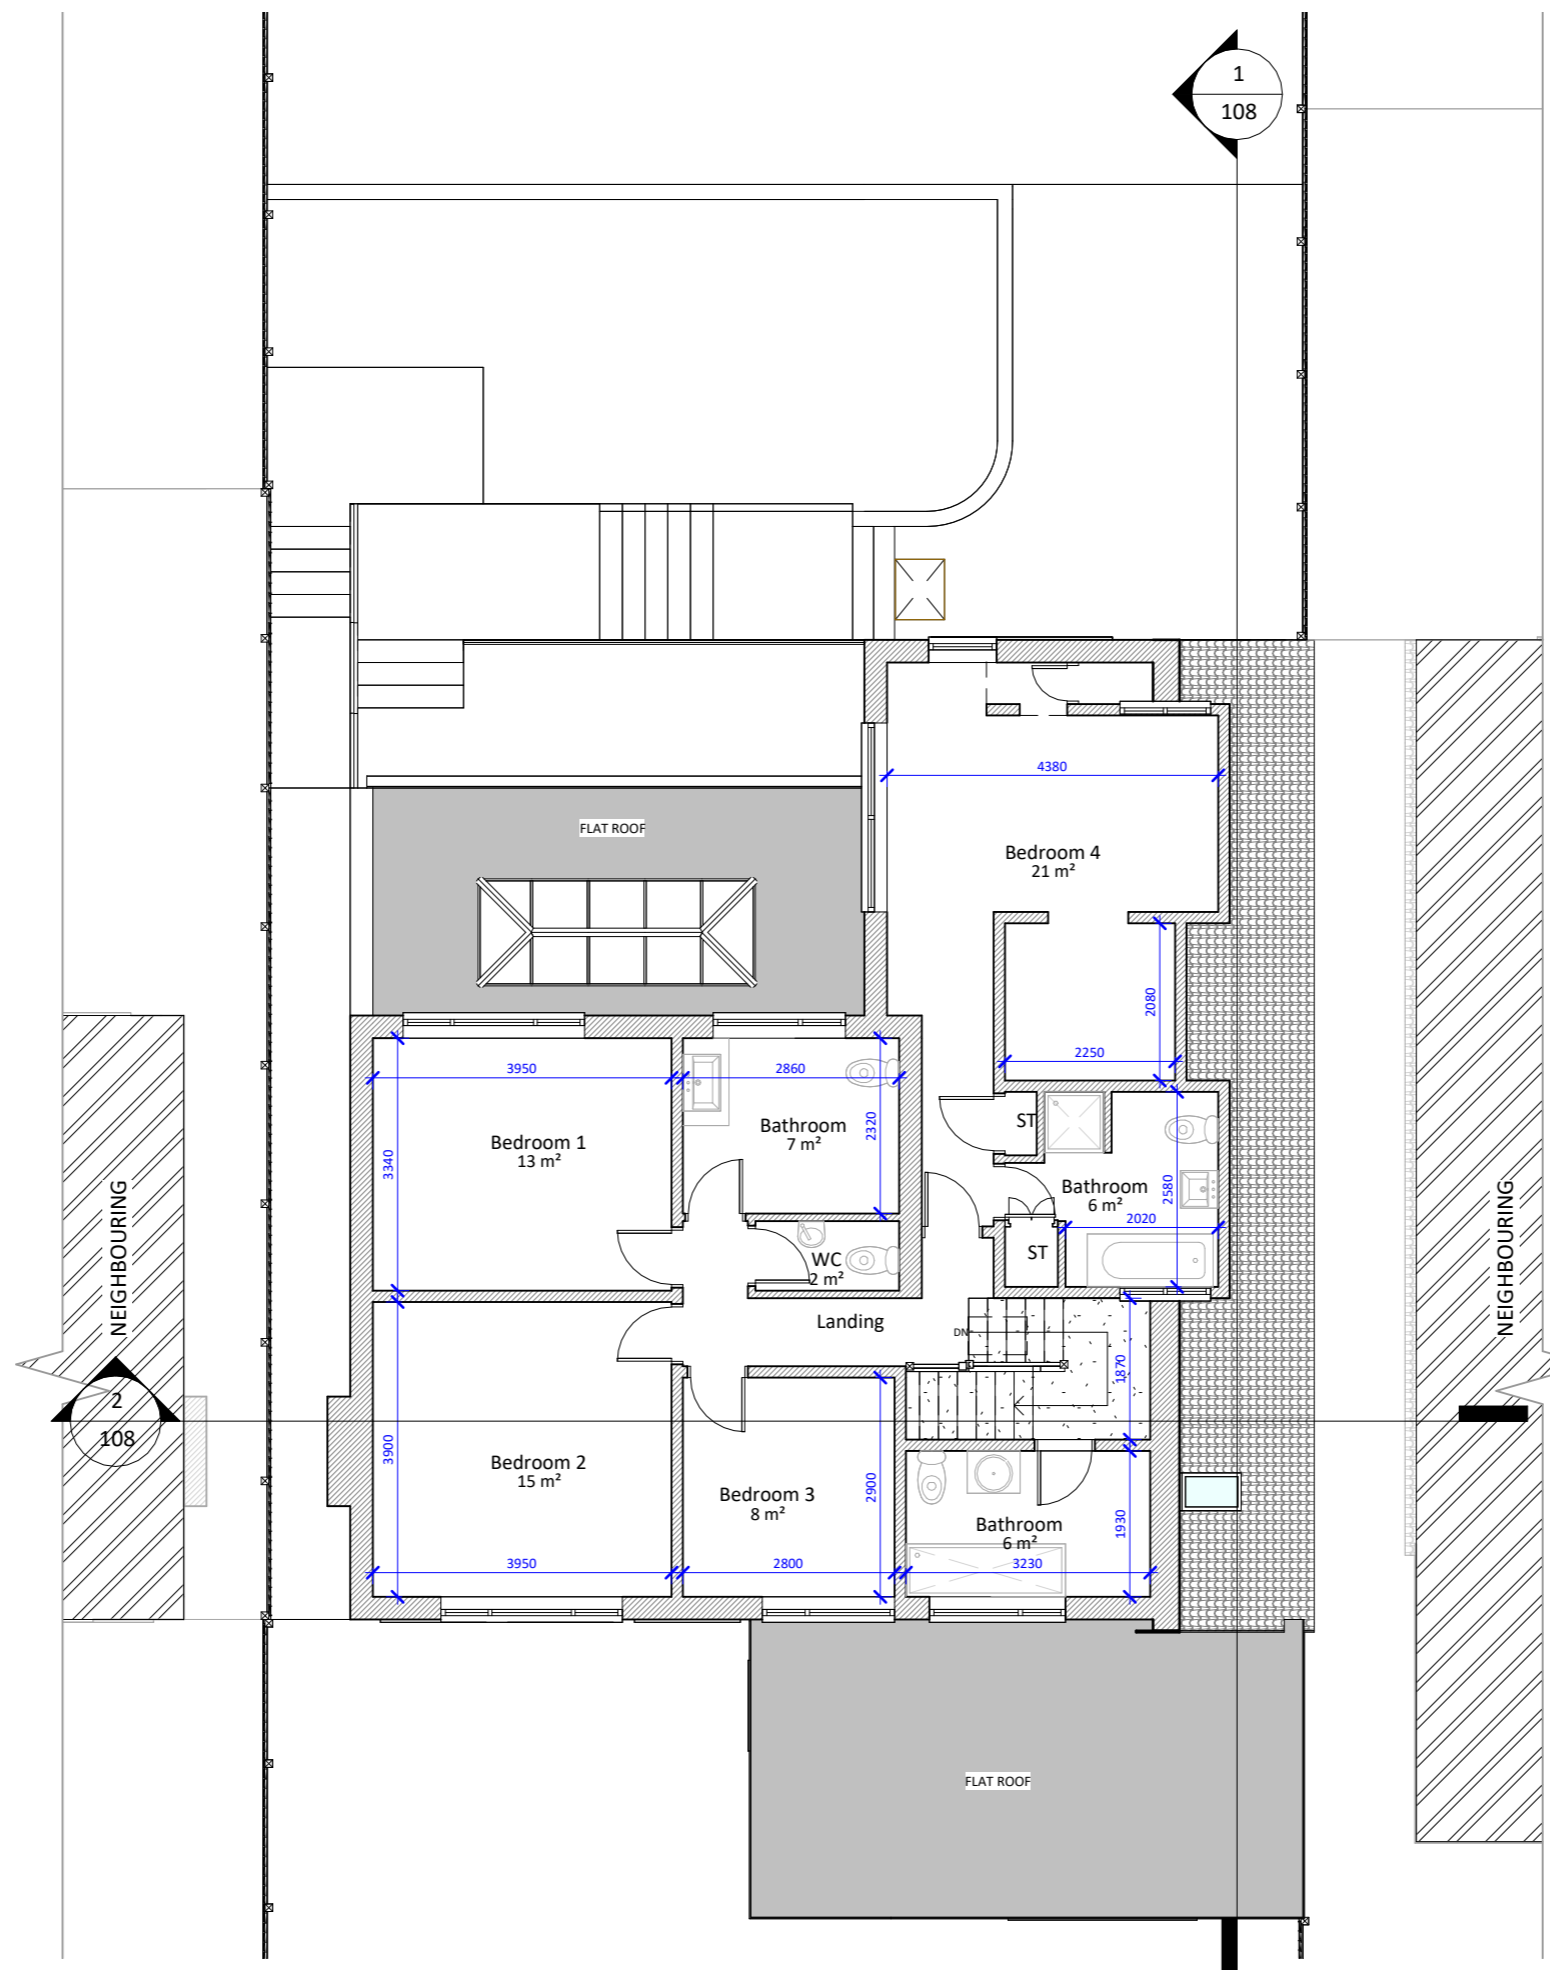

1 Existing First Floor
1 : 100

 

NOTES:

DISCLAIMER:
ALL DIMENSIONS IN MM UNLESS OTHERWISE STATED.
CONTRACTORS TO CONFIRM ALL DIMENSIONS ON SITE. ALL DRAWINGS MUST BE READ IN CONJUNCTION WITH THE ARCHITECT'S DRAWINGS.



64 ST GEORGES ROAD
ESSEX IG1 3PQ
W: www.archimedesd.co.uk
E: info@archimedesd.co.uk
M: +447418321646

Rev	Date	Details Of Issue	Initials

Status

Existing Floor Plan

Site Address:

9 Hawthorne Road WD7 7BJ


Client:

Archana's Lead


Project:

9 Hawthorne Road WD7 7BJ

Drawn HD	Date: 17/06/2025	Scale (at A3) 1 : 100
Dwg no. 104	Revision No. A	

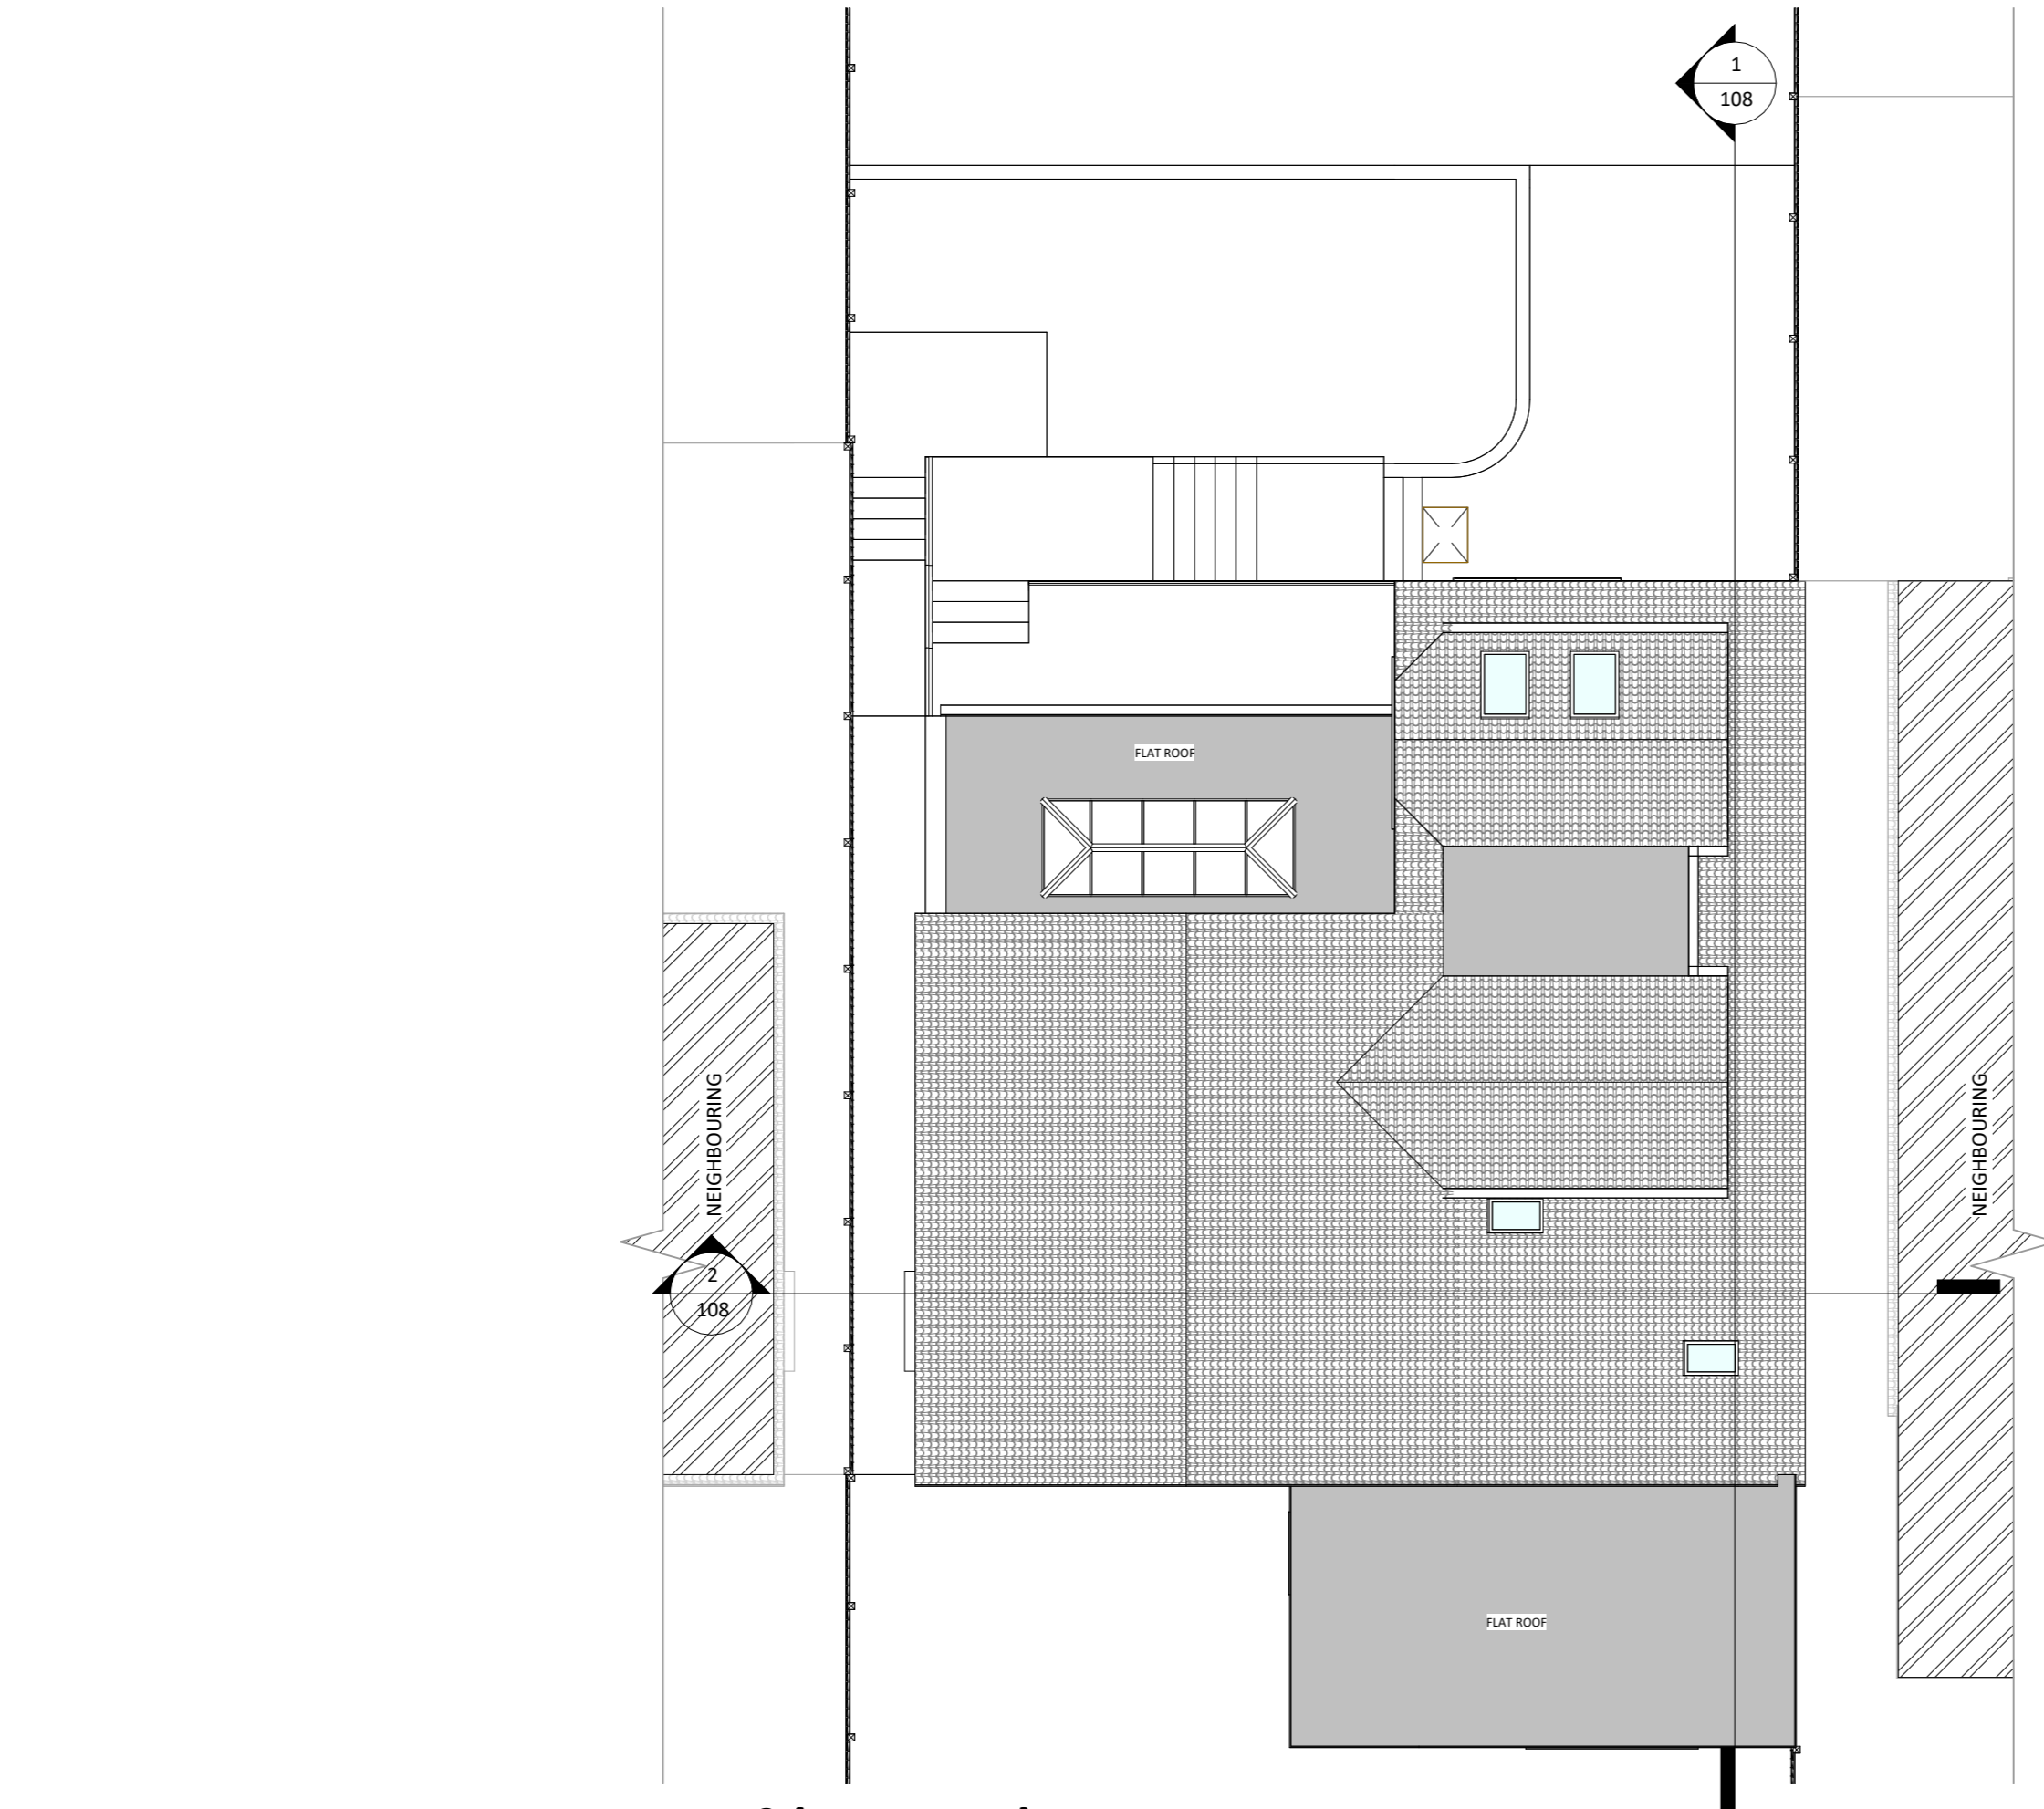

1 Roof (Existing)
1 : 100

 

NOTES:

DISCLAIMER:
ALL DIMENSIONS IN MM UNLESS OTHERWISE STATED.
CONTRACTORS TO CONFIRM ALL DIMENSIONS ON SITE. ALL DRAWINGS MUST BE READ IN CONJUNCTION WITH THE ARCHITECT'S DRAWINGS.



64 ST GEORGES ROAD
ESSEX IG1 3PQ
W: www.archimedesd.co.uk
E: info@archimedesd.co.uk
M: +447418321646

Rev	Date	Details Of Issue	Initials

Status

Existing Floor Plan

Site Address:

9 Hawthorne Road WD7 7BJ






Client:

Archana's Lead

Project:






9 Hawthorne Road WD7 7BJ

Drawn HD	Date: 17/06/2025	Scale (at A3) 1 : 100
Drg no. 105	Revision No. A	

-  Roof
7550
-  Loft
5350
-  Level 1
2600
-  Ground Floor
0
-  Basement
-2400




1 Existing Front Elevation
1 : 100

-  Roof
7550
-  Loft
5350
-  Level 1
2600
-  Ground Floor
0
-  Basement
-2400



2 Existing Rear Elevation
1 : 100

 

NOTES:

DISCLAIMER:
ALL DIMENSIONS IN MM UNLESS OTHERWISE STATED.
CONTRACTORS TO CONFIRM ALL DIMENSIONS ON SITE. ALL DRAWINGS MUST BE READ IN CONJUNCTION WITH THE ARCHITECT'S DRAWINGS.



64 ST GEORGES ROAD
ESSEX IG1 3PQ
W: www.archimedesd.co.uk
E: info@archimedesd.co.uk
M: +447418321646

Rev	Date	Details Of Issue	Initials

Status
Existing Elevations 01

Site Address:
9 Hawthorne Road WD7 7BJ

Client:
Archana's Lead

Project:
9 Hawthorne Road WD7 7BJ


Drawn	Date:	Scale (at A3)
HD	17/06/2025	1 : 100
Dwg no.	Revision No.	
106	A	

- Roof
7550
- Loft
5350
- Level 1
2600
- Ground Floor
0
- Basement
-2400




1 Existing Right Elevation
1 : 100

- Roof
7550
- Loft
5350
- Level 1
2600
- Ground Floor
0
- Basement
-2400

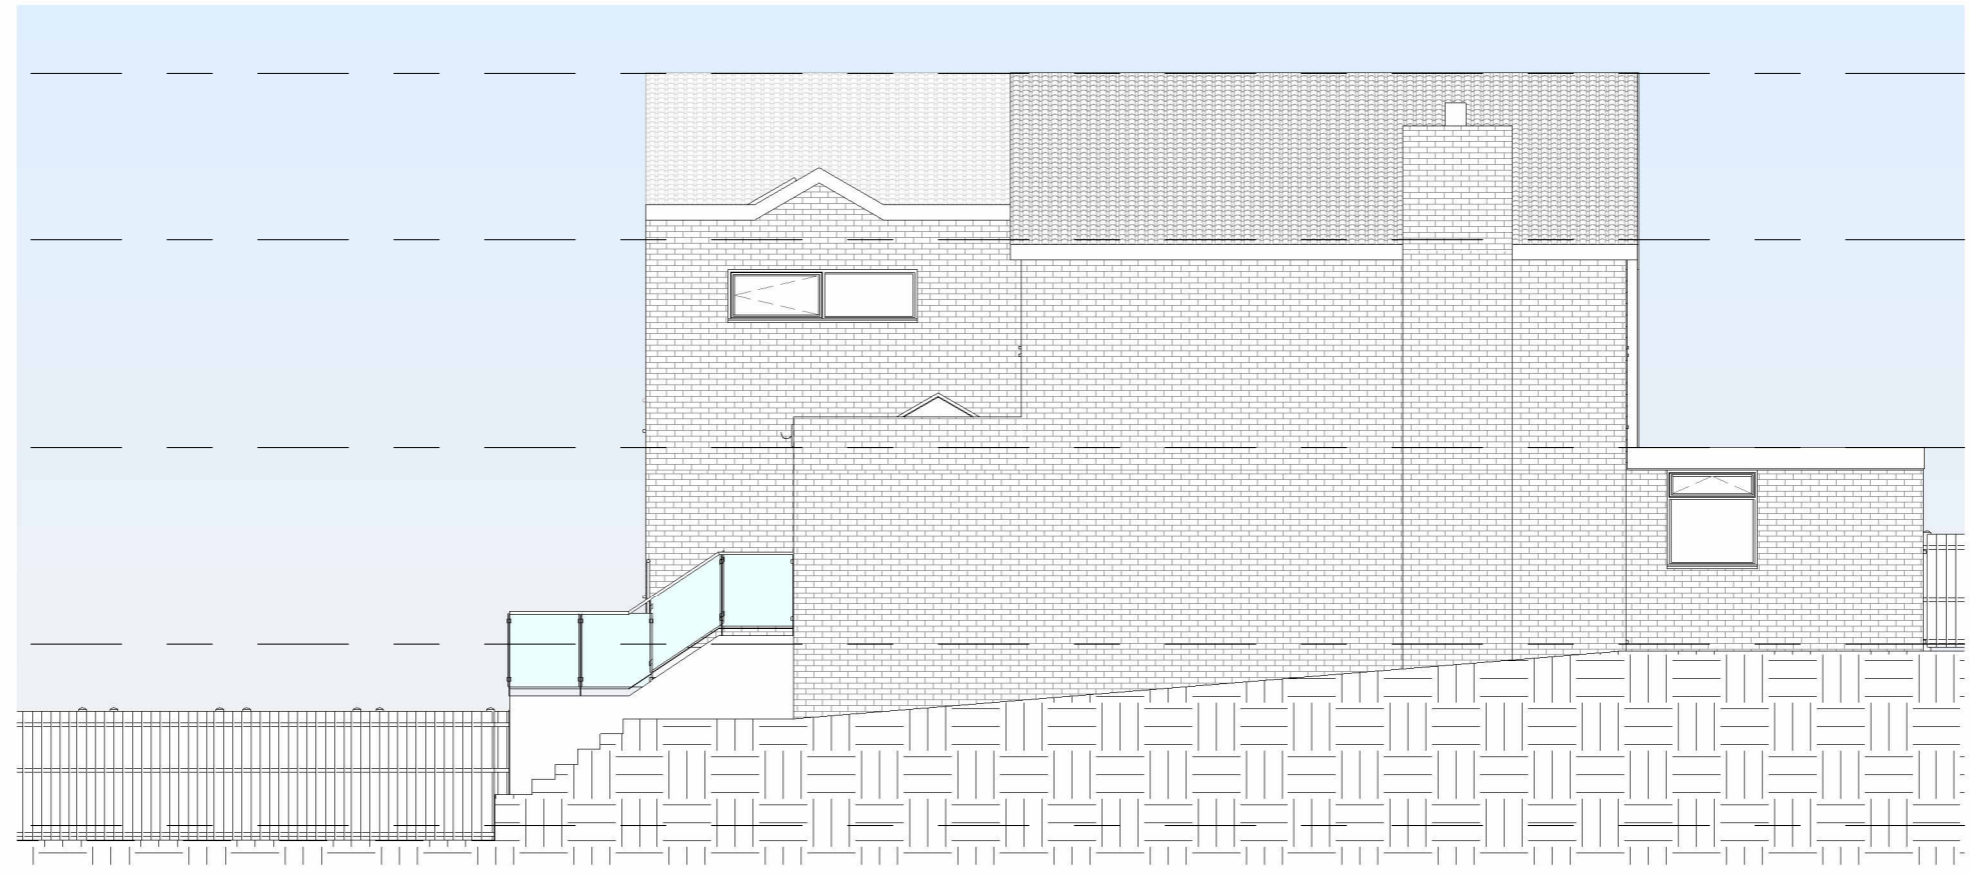

2 Existing Left Elevation
1 : 100

 

NOTES:

DISCLAIMER:
ALL DIMENSIONS IN MM UNLESS OTHERWISE STATED.
CONTRACTORS TO CONFIRM ALL DIMENSIONS ON SITE. ALL DRAWINGS MUST BE READ IN CONJUNCTION WITH THE ARCHITECT'S DRAWINGS.



64 ST GEORGES ROAD
ESSEX IG1 3PQ
W: www.archimedesd.co.uk
E: info@archimedesd.co.uk
M: +447418321646

Rev	Date	Details Of Issue	Initials


Status
Existing Elevations 02

Site Address:
9 Hawthorne Road WD7 7BJ


Client:
Archana's Lead

Project:
9 Hawthorne Road WD7 7BJ


Drawn HD	Date: 17/06/2025	Scale (at A3) 1 : 100
Drg no. 107	Revision No. A	

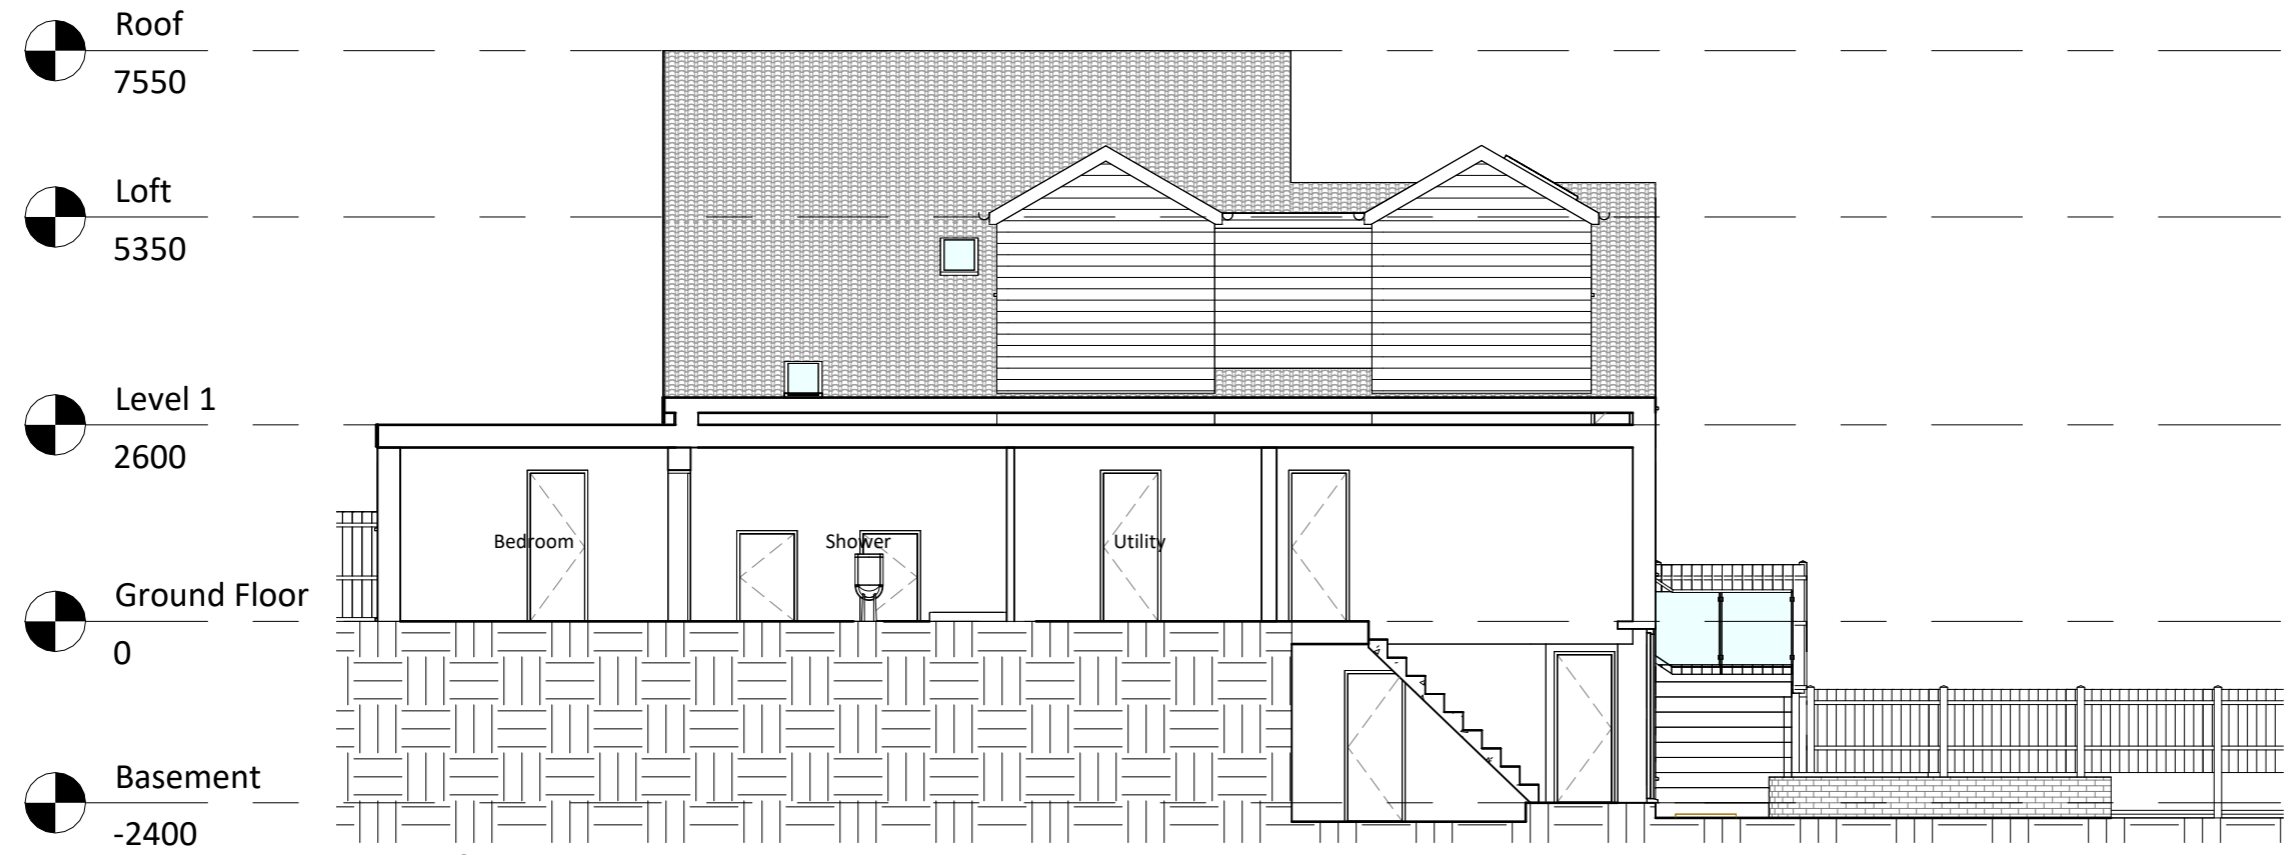

1 Section 1
1 : 100

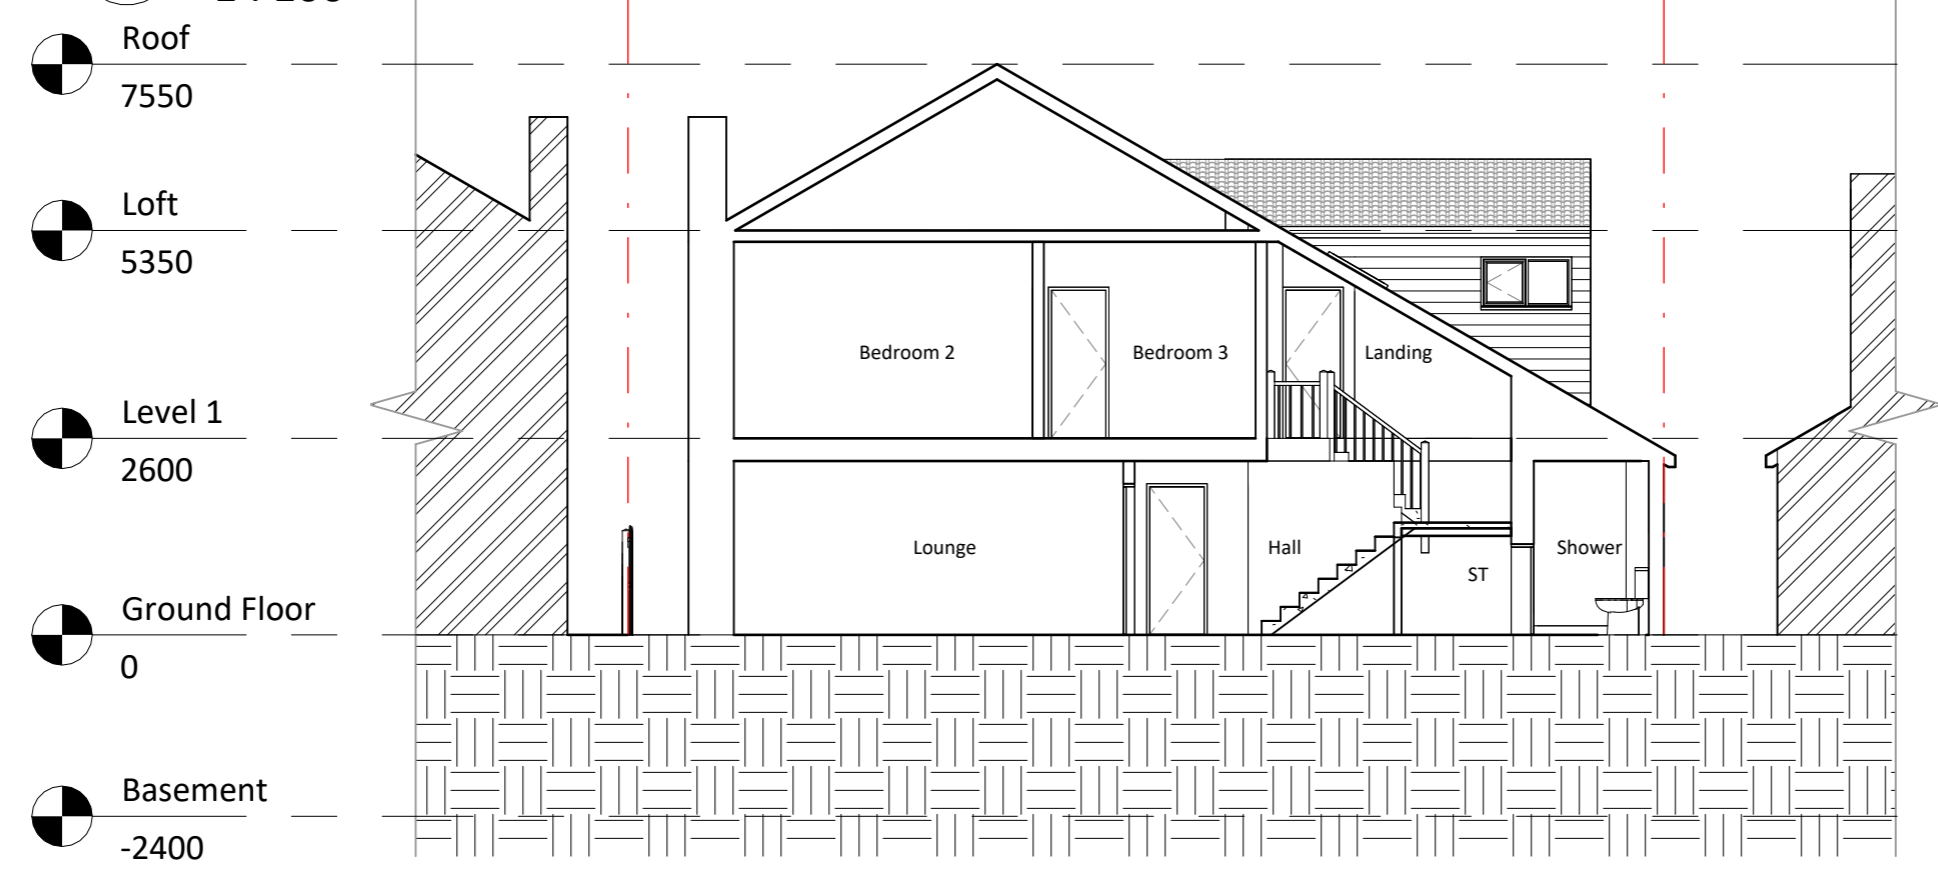

2 Section 2
1 : 100

 

NOTES:
DISCLAIMER:
ALL DIMENSIONS IN MM UNLESS OTHERWISE STATED.
CONTRACTORS TO CONFIRM ALL DIMENSIONS ON SITE. ALL DRAWINGS MUST BE READ IN CONJUNCTION WITH THE ARCHITECT'S DRAWINGS.



64 ST GEORGES ROAD
ESSEX IG1 3PQ
W: www.archimedesd.co.uk
E: info@archimedesd.co.uk
M: +447418321646

Rev	Date	Details Of Issue	Initials


Status
Existing Section

Site Address:
9 Hawthorne Road WD7 7BJ


Client:
Archana's Lead

Project:
9 Hawthorne Road WD7 7BJ

Drawn HD	Date: 17/06/2025	Scale (at A3) 1 : 100
Dwg no. 108	Revision No. A	

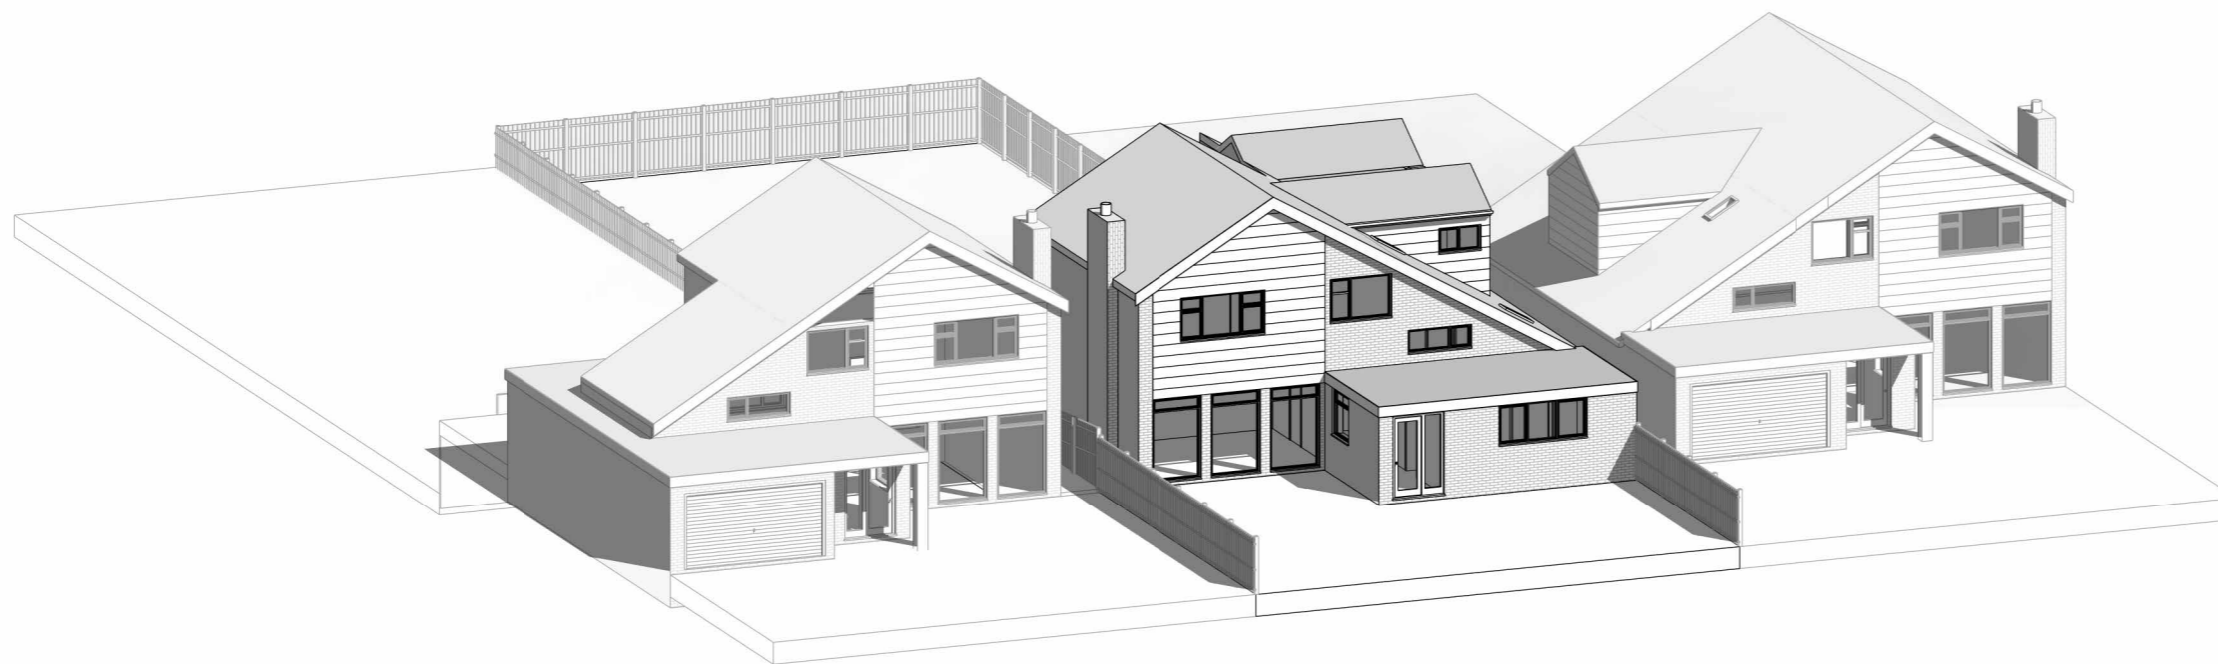

1 Existing 3D Front

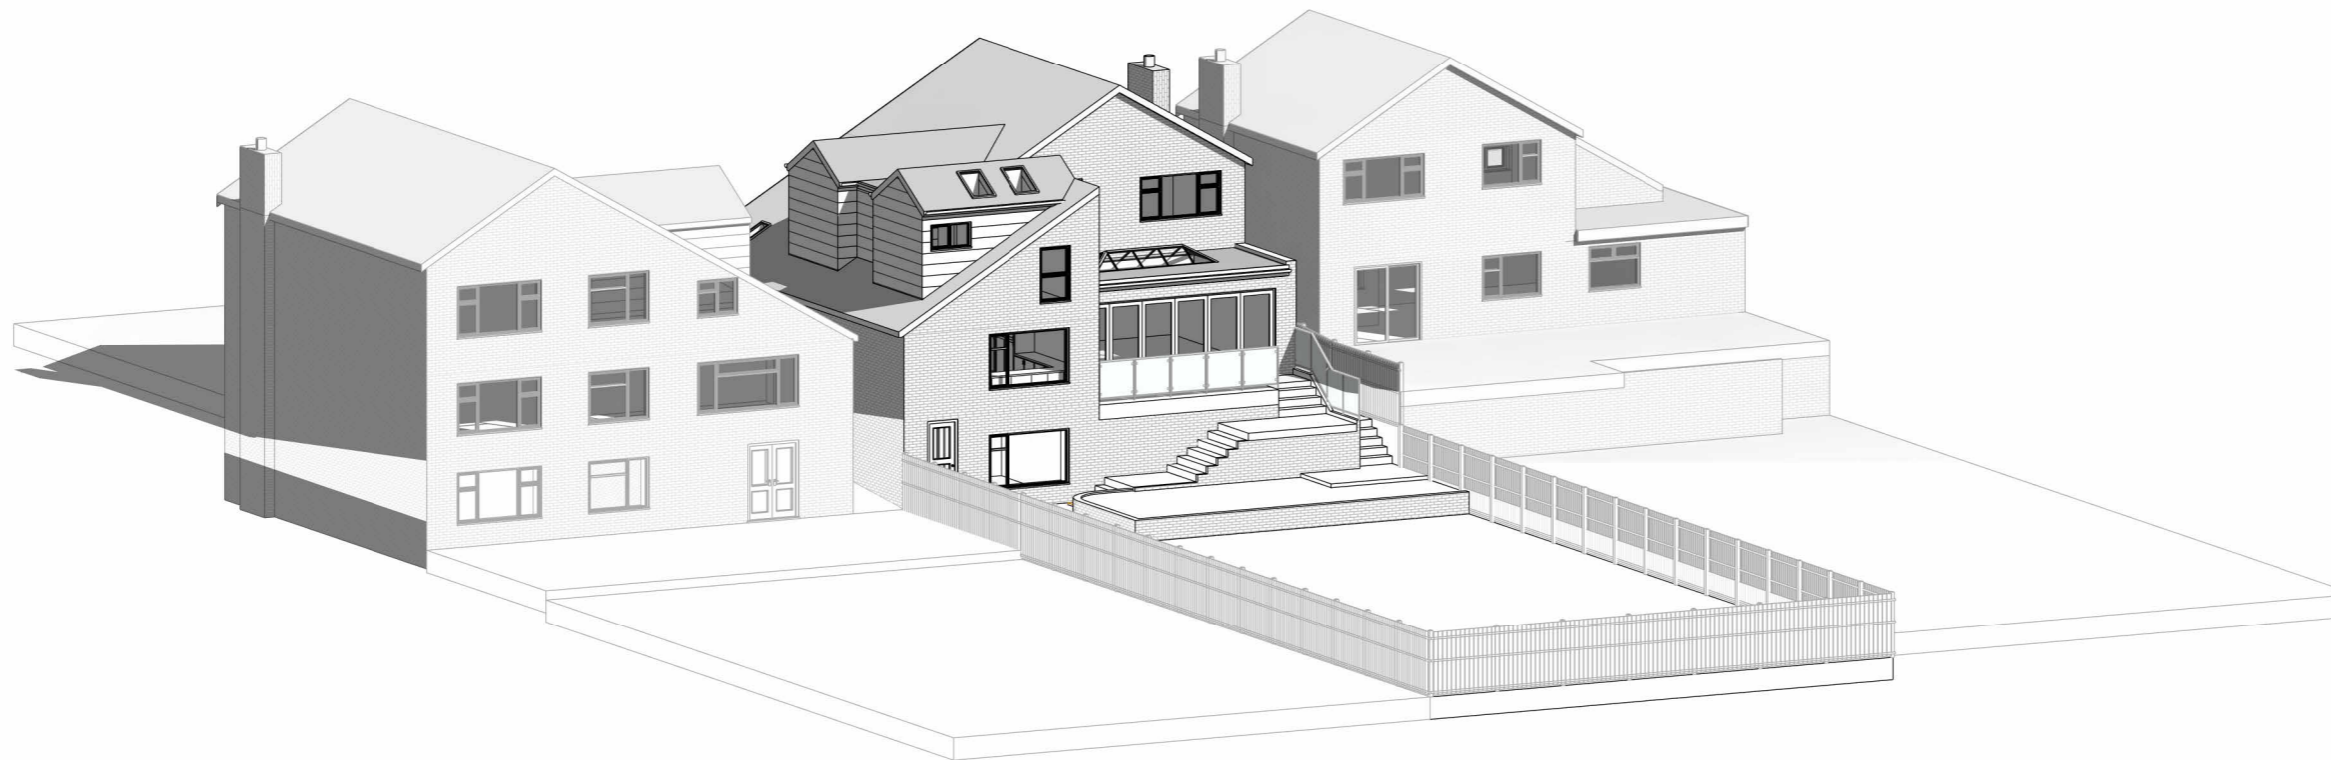

2 Existing 3D Rear



NOTES:

DISCLAIMER:
 ALL DIMENSIONS IN MM UNLESS OTHERWISE STATED.
 CONTRACTORS TO CONFIRM ALL DIMENSIONS ON SITE. ALL DRAWINGS MUST BE READ IN CONJUNCTION WITH THE ARCHITECT'S DRAWINGS.



64 ST GEORGES ROAD
 ESSEX IG1 3PQ
 W: www.archimedesd.co.uk
 E: info@archimedesd.co.uk
 M: +447418321646

Rev	Date	Details Of Issue	Initials



Status			
Existing 3D Views			

Site Address:
9 Hawthorne Road WD7 7BJ

Client:
Archana's Lead

Project:
9 Hawthorne Road WD7 7BJ

Drawn	Date:	Scale (at A3)
HD	17/06/2025	
Drg no.	Revision No.	
109	A	

 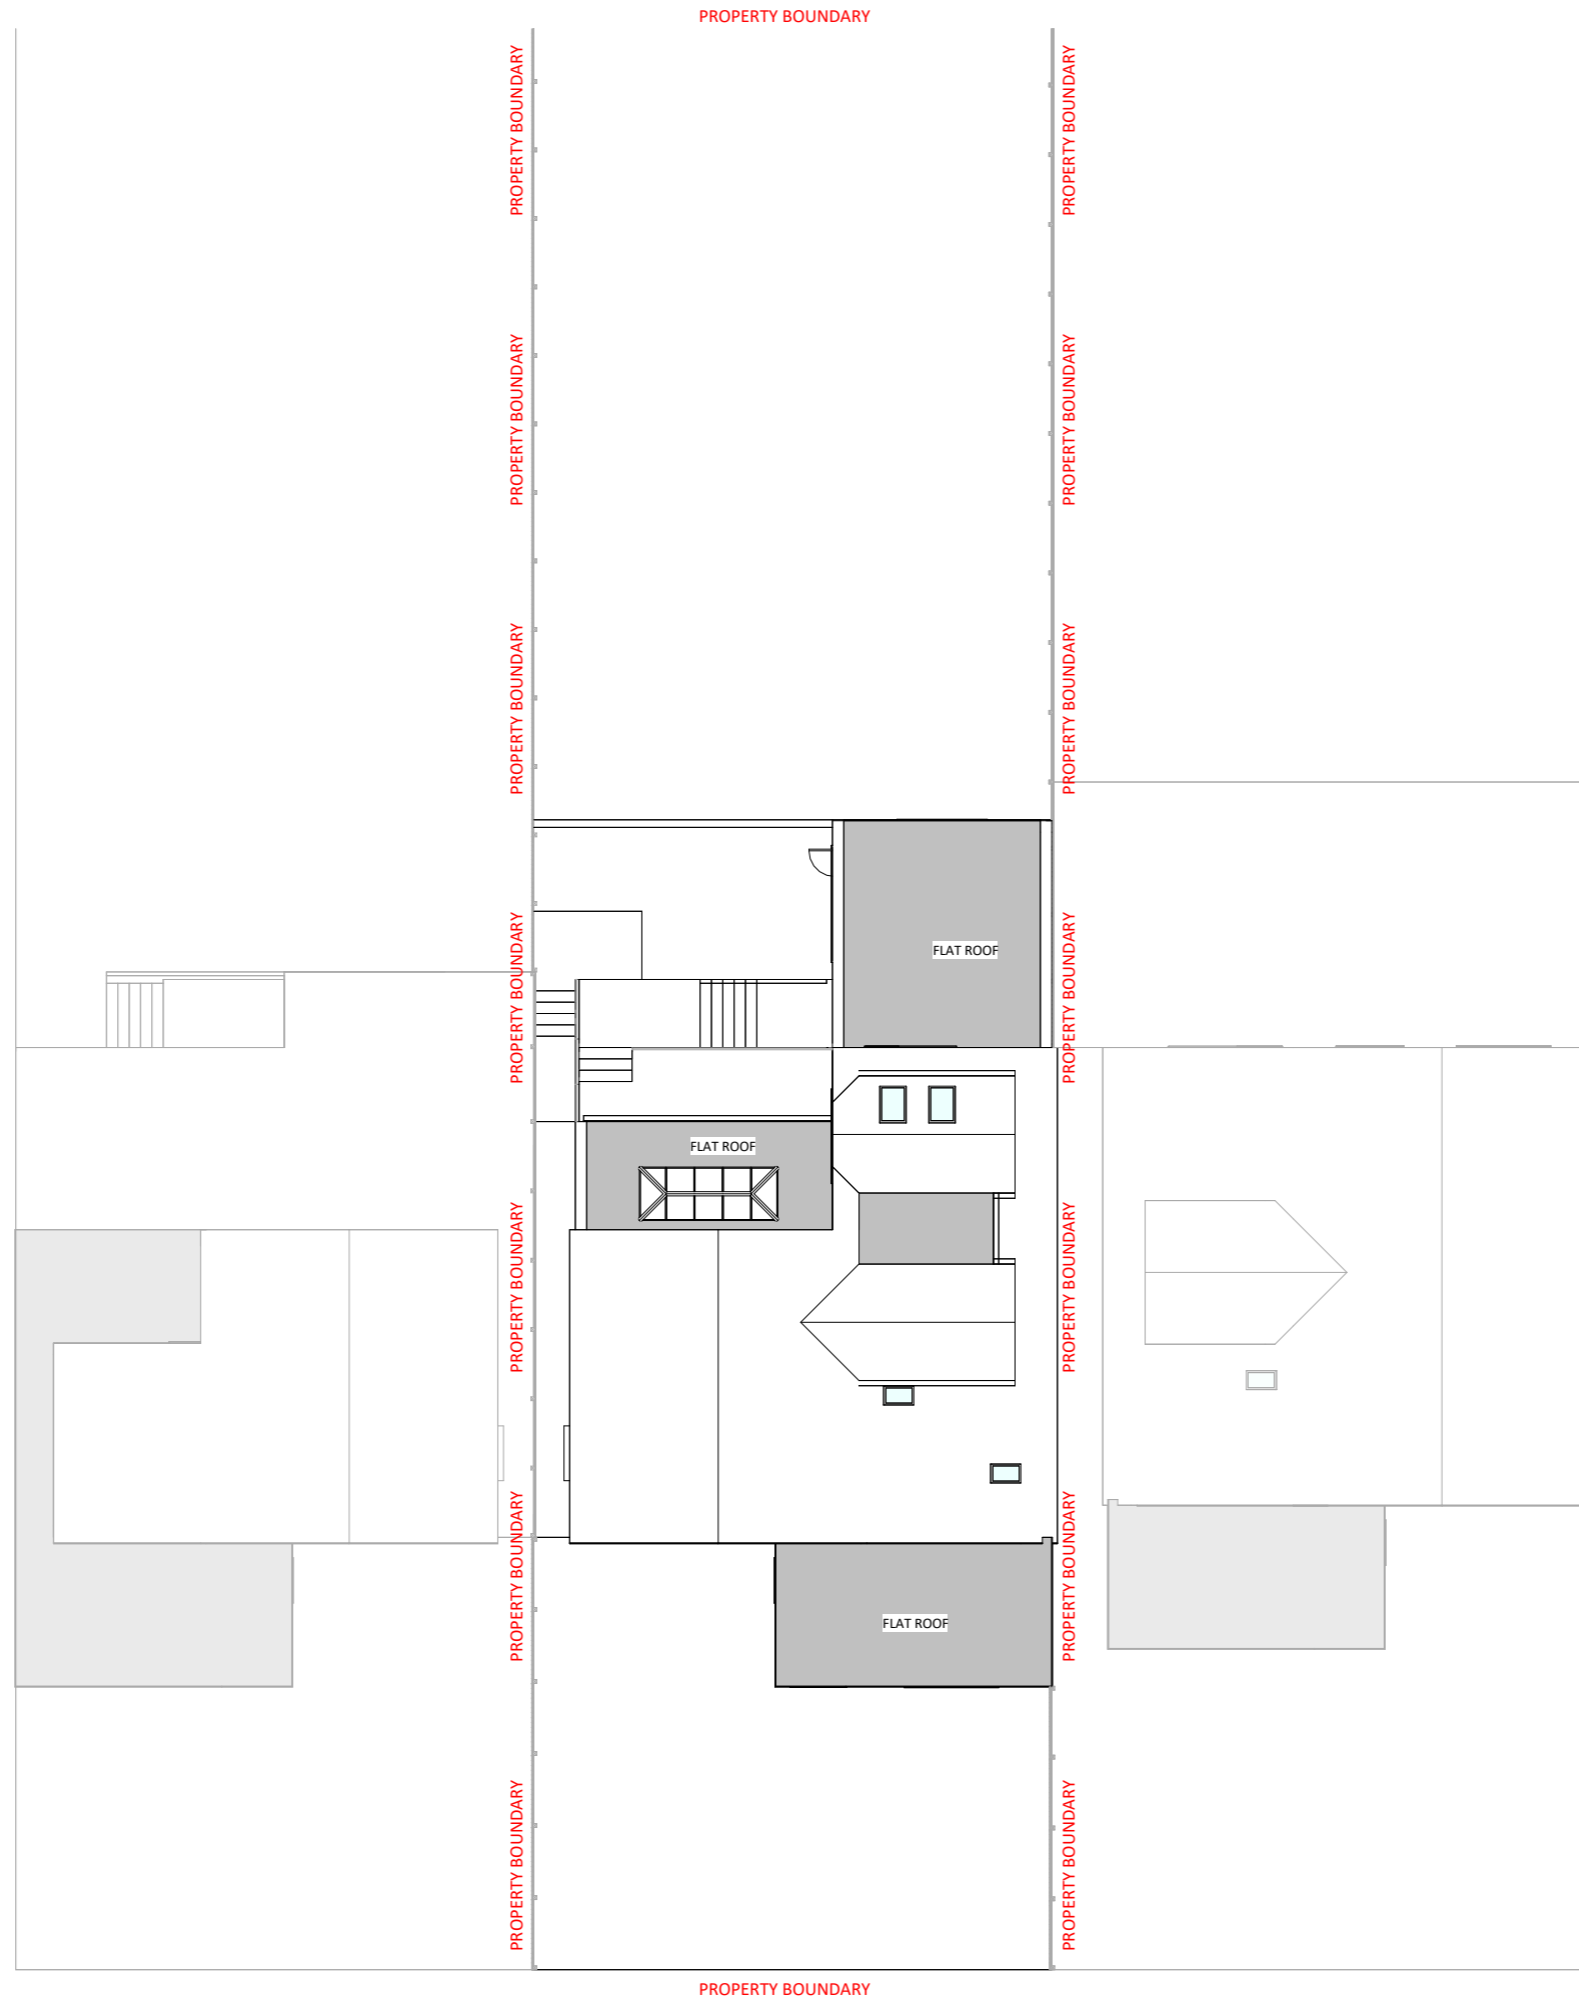

1 Site
1 : 200

NOTES:

DISCLAIMER:
ALL DIMENSIONS IN MM UNLESS OTHERWISE STATED.
CONTRACTORS TO CONFIRM ALL DIMENSIONS ON SITE. ALL DRAWINGS MUST BE READ IN CONJUNCTION WITH THE ARCHITECT'S DRAWINGS.



64 ST GEORGES ROAD
ESSEX IG1 3PQ
W: www.archimedesd.co.uk
E: info@archimedesd.co.uk
M: +447418321646

Rev	Date	Details Of Issue	Initials


Status
Proposed Block Plan

Site Address:
9 Hawthorne Road WD7 7BJ

Client:
Archana's Lead

Project:
9 Hawthorne Road WD7 7BJ

Drawn	Date:	Scale (at A3)
HD	17/06/2025	1 : 200
Dwg no.	Revision No.	
201	A	

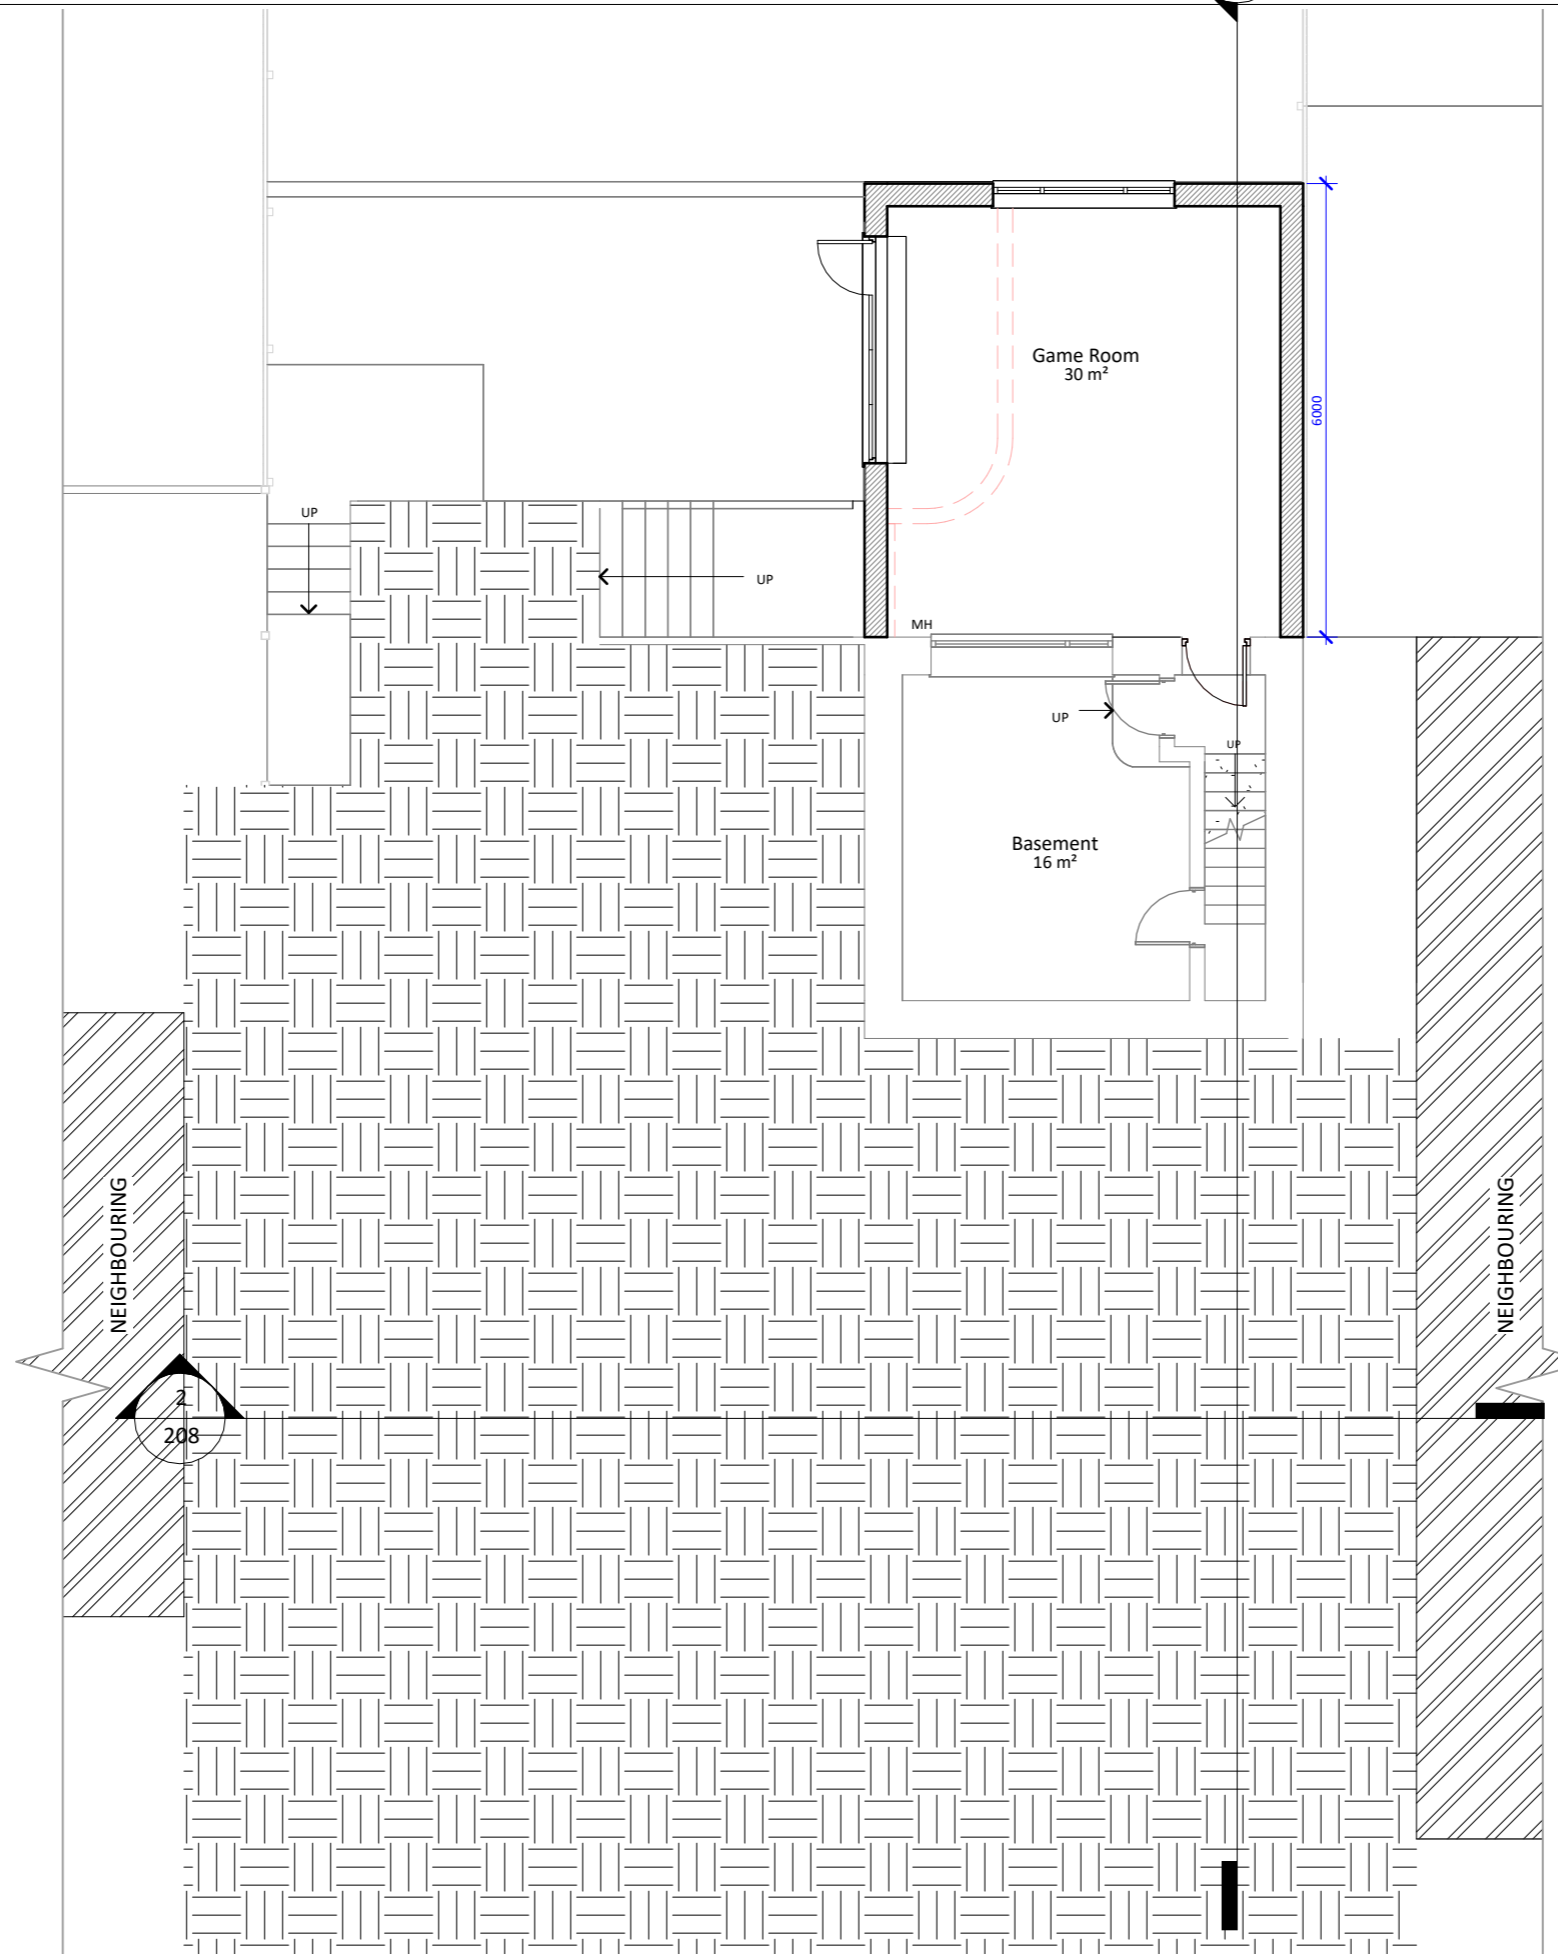

NOTES:

DISCLAIMER:
 ALL DIMENSIONS IN MM UNLESS OTHERWISE STATED.
 CONTRACTORS TO CONFIRM ALL DIMENSIONS ON SITE. ALL DRAWINGS MUST BE READ IN CONJUNCTION WITH THE ARCHITECT'S DRAWINGS.



64 ST GEORGES ROAD
 ESSEX IG1 3PQ
 W: www.archimedesd.co.uk
 E: info@archimedesd.co.uk
 M: +447418321646

Rev	Date	Details Of Issue	Initials

Status

Proposed Floor Plan

Site Address:

9 Hawthorne Road WD7 7BJ

Client:


Archana's Lead


Project:

9 Hawthorne Road WD7 7BJ

Drawn HD	Date: 17/06/2025	Scale (at A3) 1 : 100
Dwg no. 202	Revision No. A	

1 Proposed Basement
 1 : 100

 

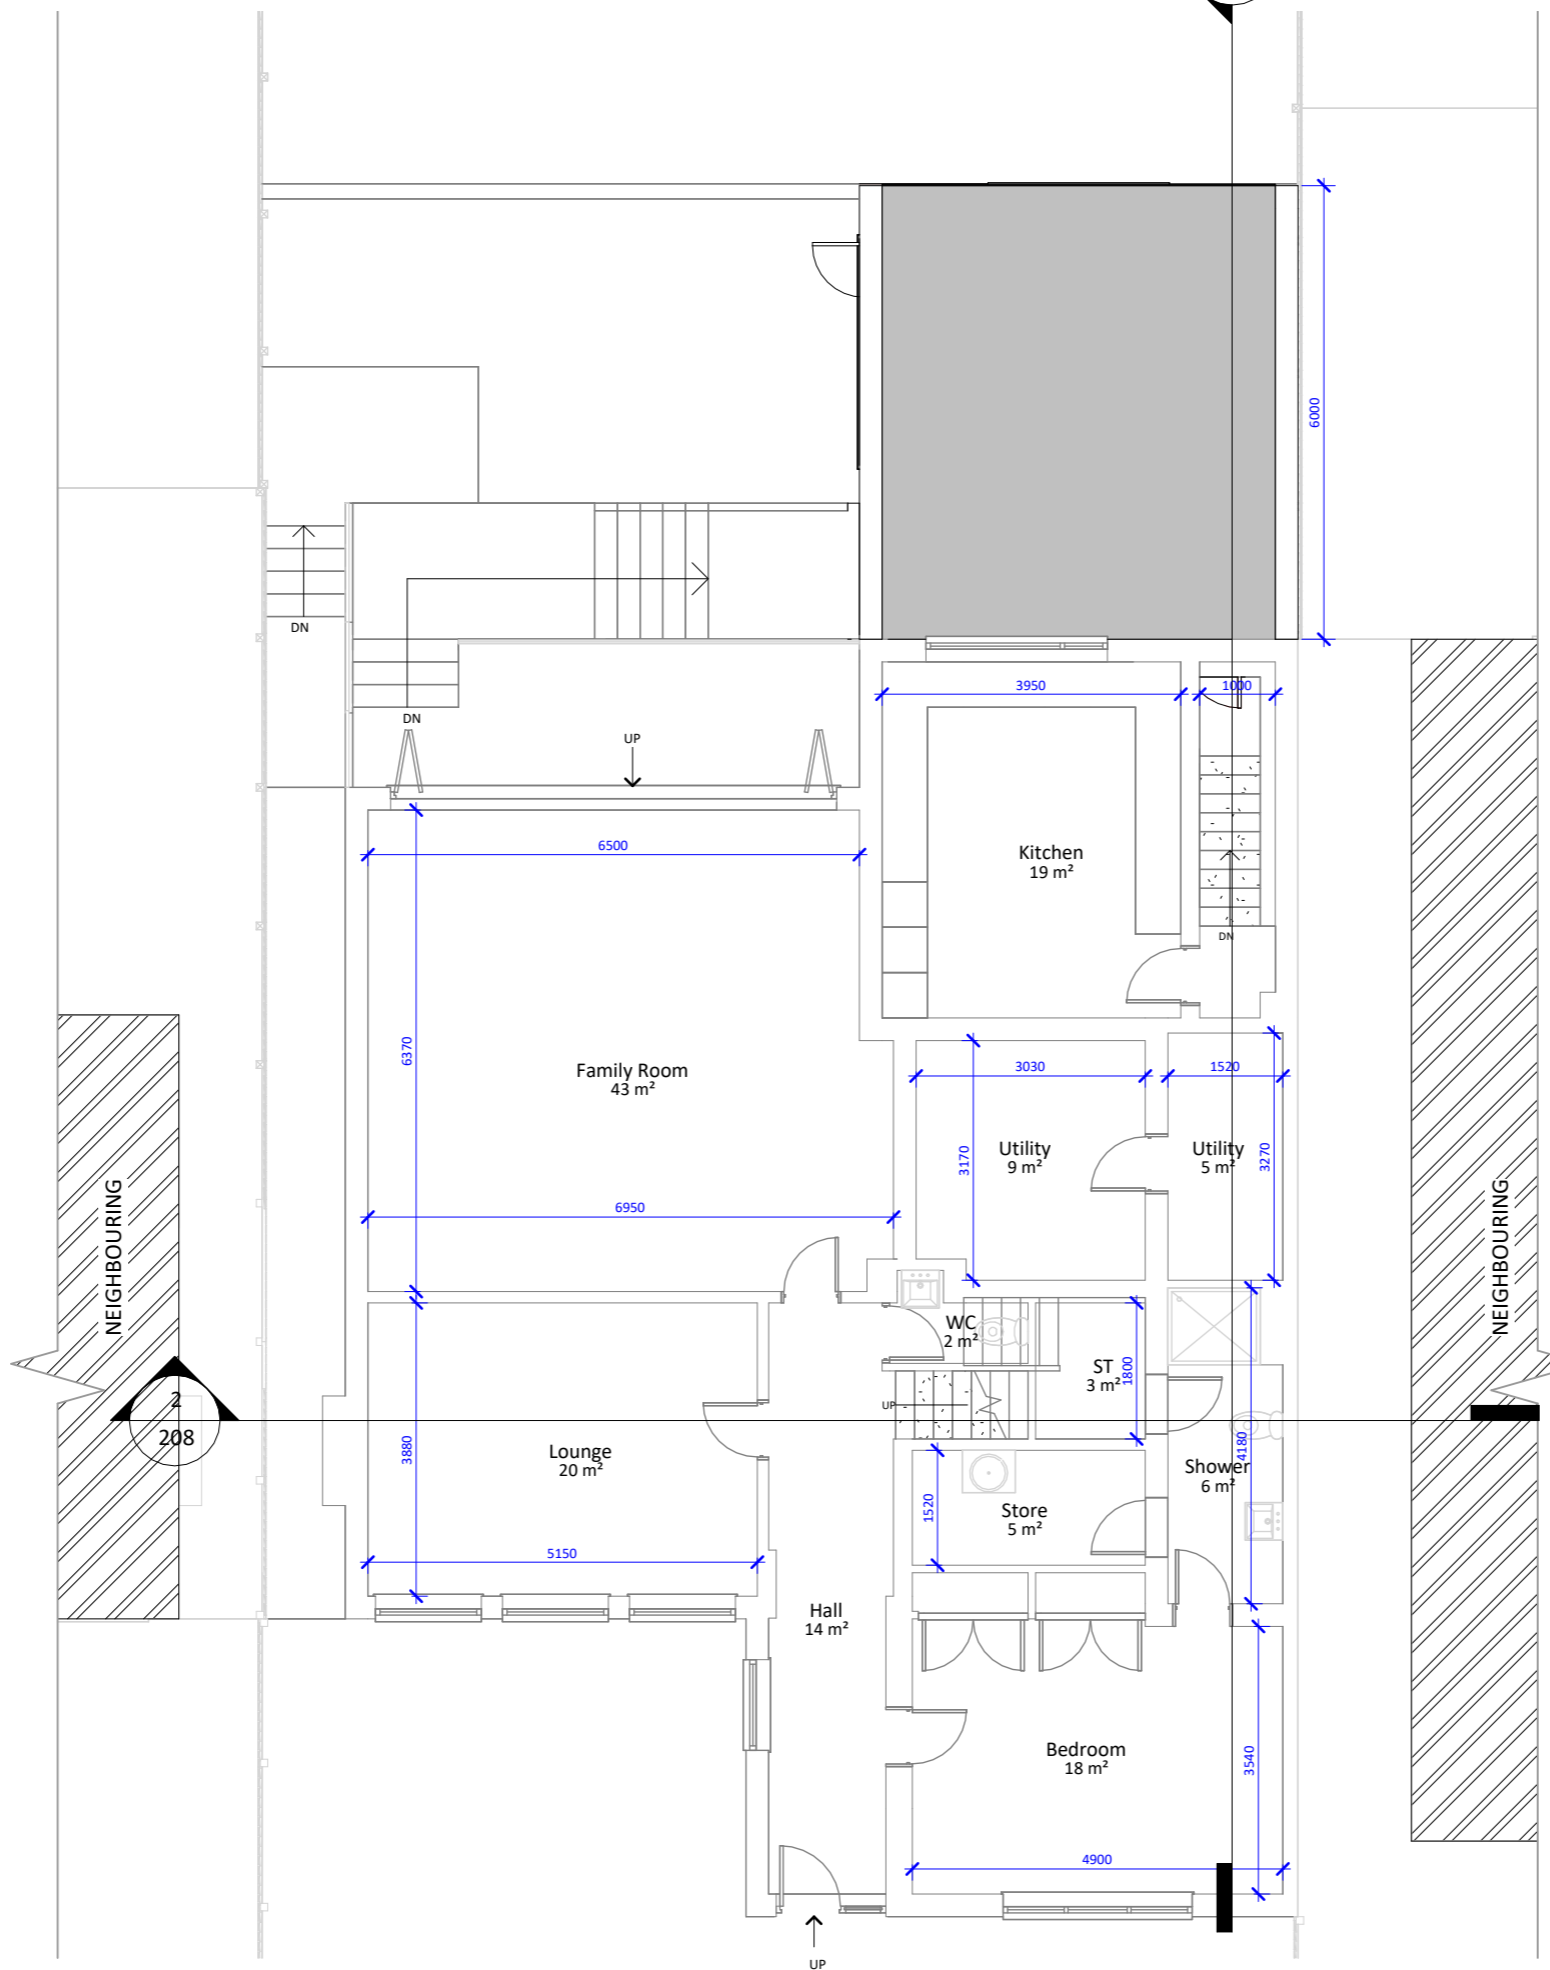

1 Proposed Ground Floor
1 : 100



NOTES:
DISCLAIMER:
ALL DIMENSIONS IN MM UNLESS OTHERWISE STATED.
CONTRACTORS TO CONFIRM ALL DIMENSIONS ON SITE. ALL DRAWINGS MUST BE READ IN CONJUNCTION WITH THE ARCHITECT'S DRAWINGS.



64 ST GEORGES ROAD
ESSEX IG1 3PQ
W: www.archimedesd.co.uk
E: info@archimedesd.co.uk
M: +447418321646

Rev	Date	Details Of Issue	Initials



Status
Proposed Floor Plan

Site Address:
9 Hawthorne Road WD7 7BJ

Client:
Archana's Lead

Project:
9 Hawthorne Road WD7 7BJ

Drawn HD	Date: 17/06/2025	Scale (at A3) 1 : 100
Drg no. 203	Revision No. A	

 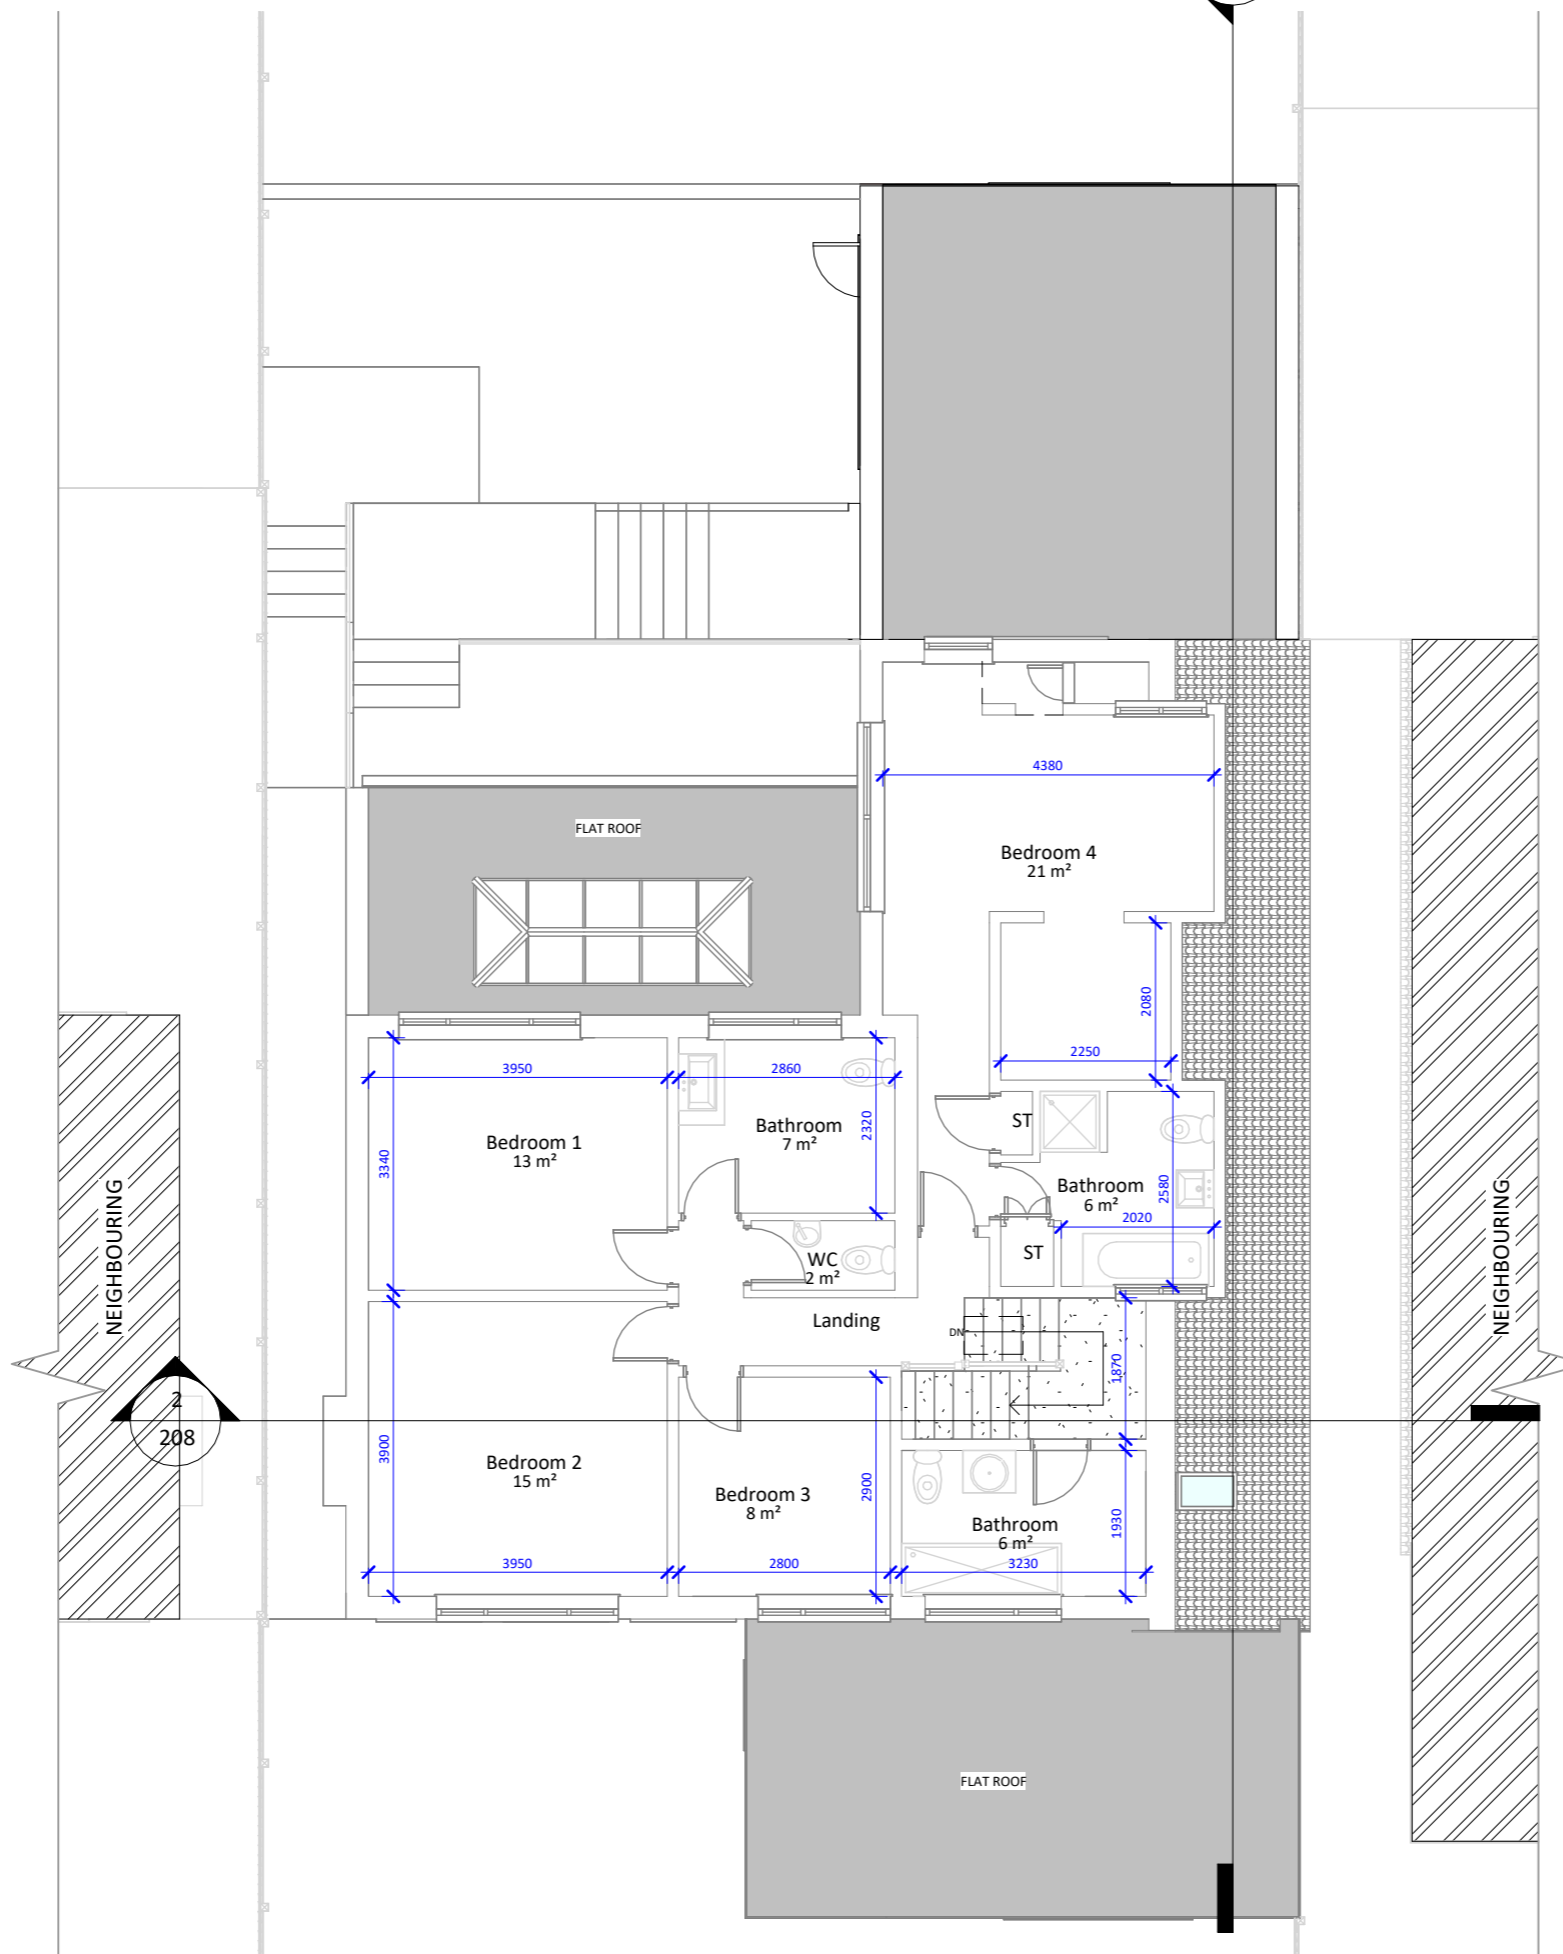

1 Proposed First Floor

1 : 100

NOTES:

DISCLAIMER:
 ALL DIMENSIONS IN MM UNLESS OTHERWISE STATED.
 CONTRACTORS TO CONFIRM ALL DIMENSIONS ON SITE. ALL DRAWINGS MUST BE READ IN CONJUNCTION WITH THE ARCHITECT'S DRAWINGS.



64 ST GEORGES ROAD
 ESSEX IG1 3PQ
 W: www.archimedesd.co.uk
 E: info@archimedesd.co.uk
 M: +447418321646

Rev	Date	Details Of Issue	Initials

Status

Proposed Floor Plan

Site Address:

9 Hawthorne Road WD7 7BJ


Client:

Archana's Lead

Project:


9 Hawthorne Road WD7 7BJ

Drawn HD	Date: 17/06/2025	Scale (at A3) 1 : 100
Drg no. 204	Revision No. A	

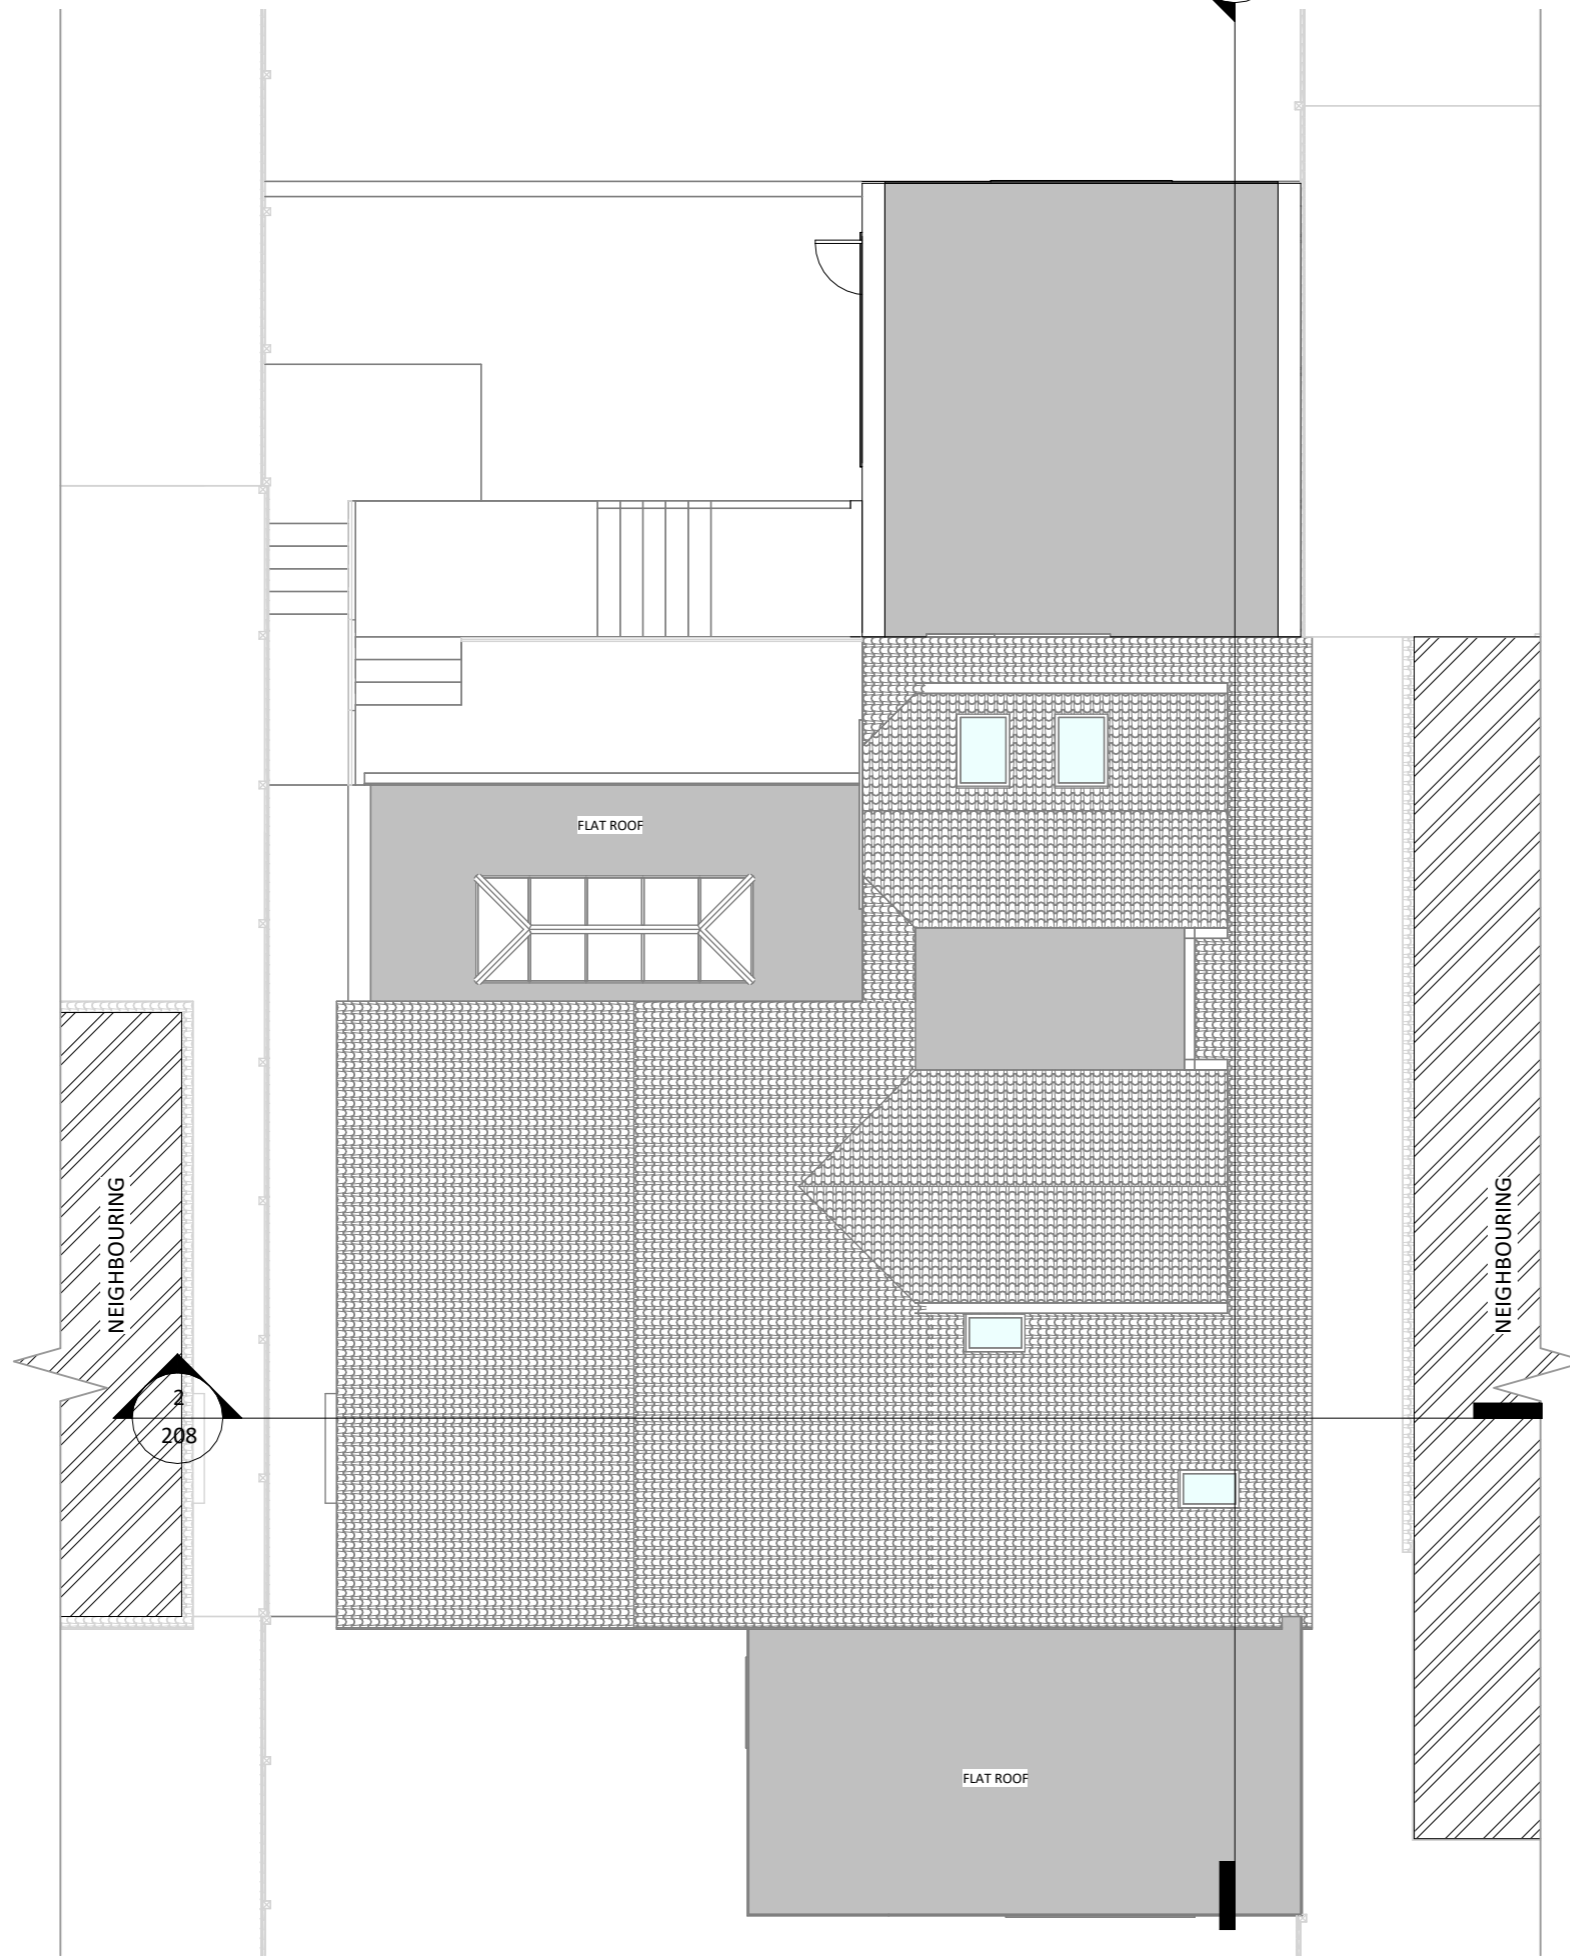

208

208

 

1 **Roof (Proposed)**
1 : 100

NOTES:
DISCLAIMER:
ALL DIMENSIONS IN MM UNLESS OTHERWISE STATED.
CONTRACTORS TO CONFIRM ALL DIMENSIONS ON SITE. ALL DRAWINGS MUST BE READ IN CONJUNCTION WITH THE ARCHITECT'S DRAWINGS.



64 ST GEORGES ROAD
ESSEX IG1 3PQ
W: www.archimedesd.co.uk
E: info@archimedesd.co.uk
M: +447418321646

Rev	Date	Details Of Issue	Initials

Status
Proposed Floor Plan

Site Address:
9 Hawthorne Road WD7 7BJ

Client:
Archana's Lead

Project:
9 Hawthorne Road WD7 7BJ

Drawn HD	Date: 17/06/2025	Scale (at A3) 1 : 100
Dwg no. 205	Revision No. A	


Roof
7550

Loft
5350

Level 1
2600

Ground Floor
0

Basement
-2400

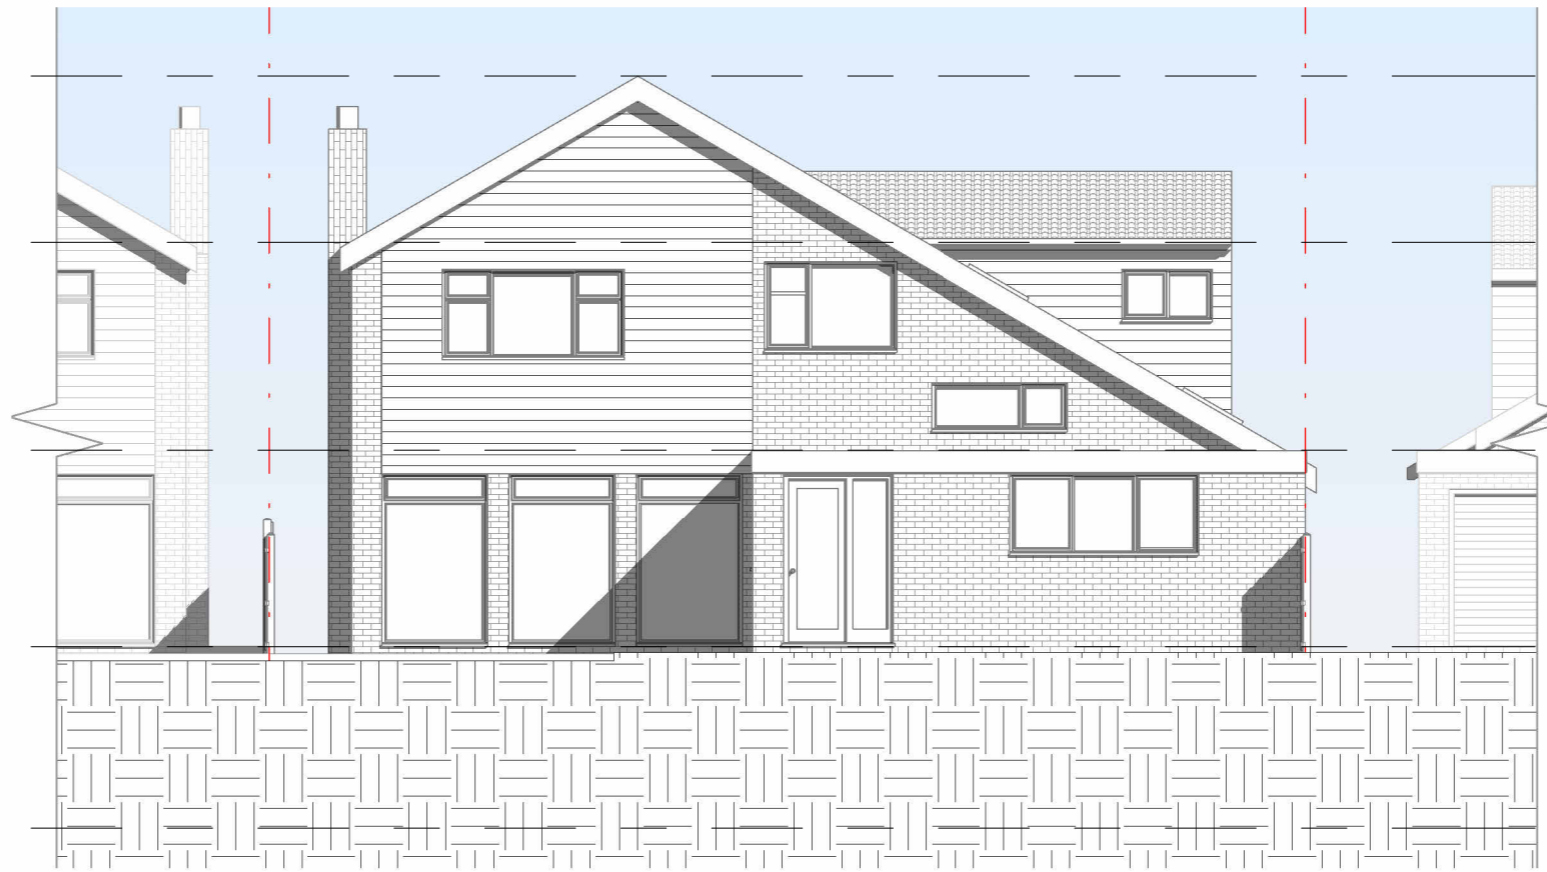

1 Proposed Front Elevation
1 : 100

Roof
7550

Loft
5350

Level 1
2600

Ground Floor
0

Basement
-2400



2 Proposed Rear Elevation
1 : 100



NOTES:

DISCLAIMER:
ALL DIMENSIONS IN MM UNLESS OTHERWISE STATED.
CONTRACTORS TO CONFIRM ALL DIMENSIONS ON SITE. ALL DRAWINGS MUST BE READ IN CONJUNCTION WITH THE ARCHITECT'S DRAWINGS.



64 ST GEORGES ROAD
ESSEX IG1 3PQ
W: www.archimedesd.co.uk
E: info@archimedesd.co.uk
M: +447418321646

Rev	Date	Details Of Issue	Initials

Status			
Proposed Elevation 01			

Site Address:
9 Hawthorne Road WD7 7BJ

Client:
Archana's Lead

Project:
9 Hawthorne Road WD7 7BJ

Drawn	Date:	Scale (at A3)
HD	17/06/2025	1 : 100
Dwg no.	Revision No.	
206	A	


Roof
7550

Loft
5350

Level 1
2600

Ground Floor
0

Basement
-2400

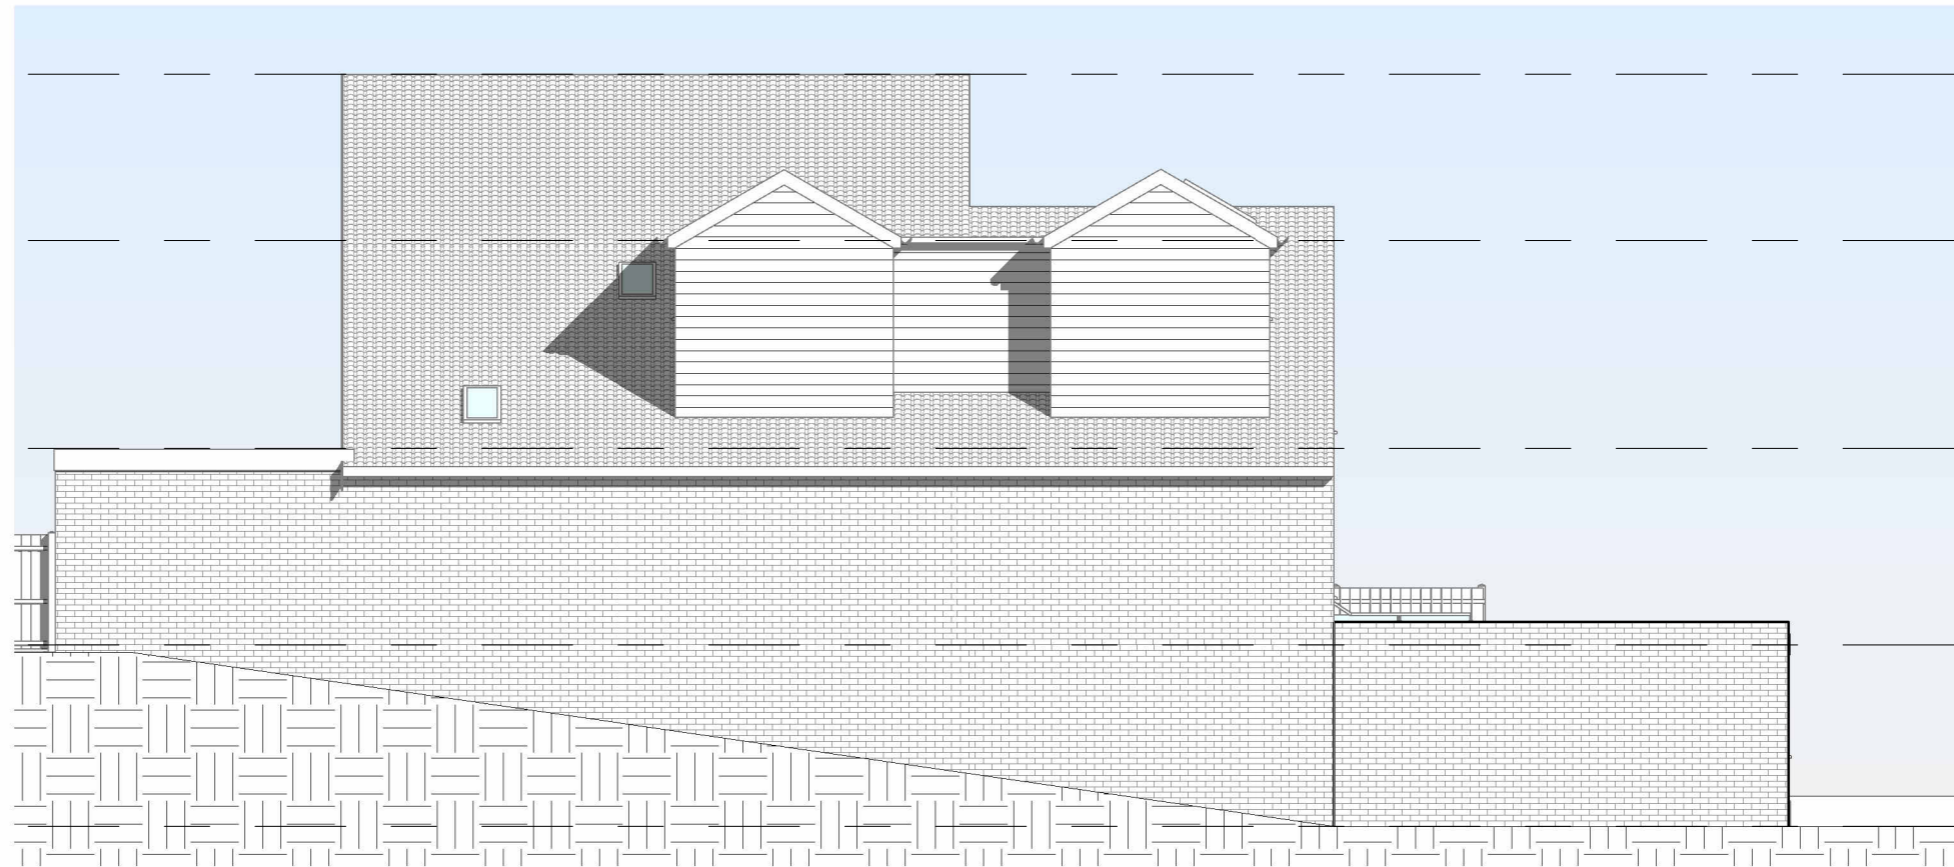

1

Proposed Right Elevation

1 : 100


Roof
7550

Loft
5350

Level 1
2600

Ground Floor
0

Basement
-2400

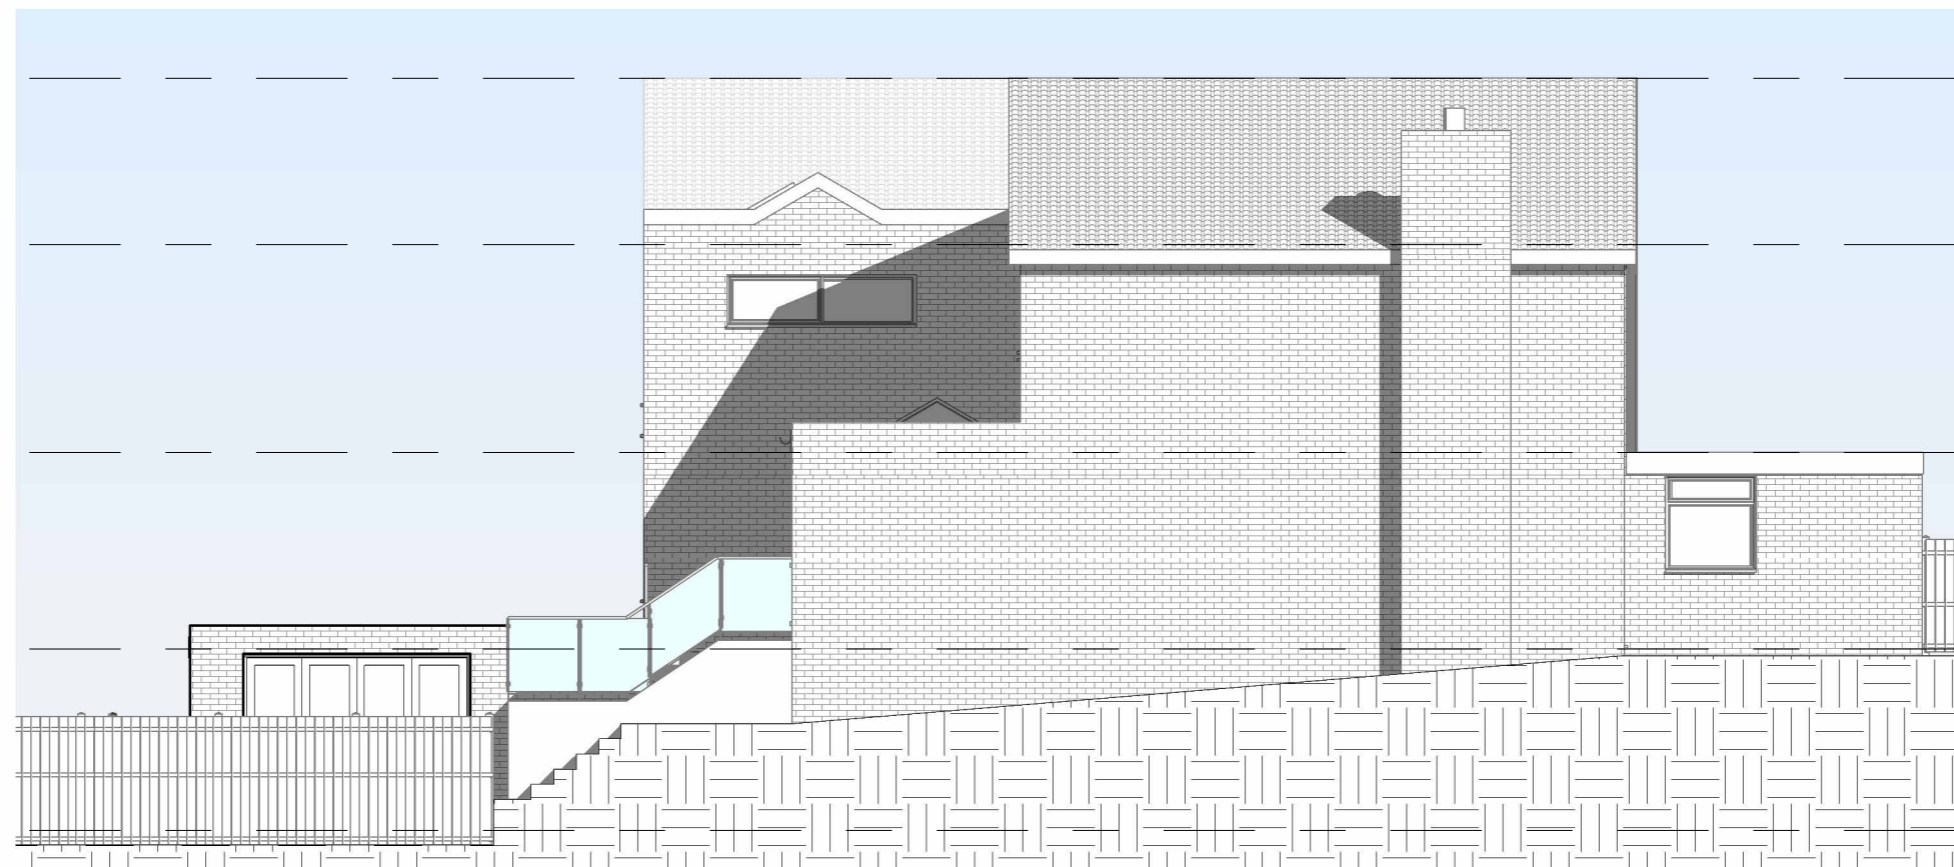

2

Proposed Left Elevation

14 : 100



SCALE 1:100

m

NOTES:

DISCLAIMER:
ALL DIMENSIONS IN MM UNLESS OTHERWISE STATED.
CONTRACTORS TO CONFIRM ALL DIMENSIONS ON SITE. ALL DRAWINGS MUST BE READ IN CONJUNCTION WITH THE ARCHITECT'S DRAWINGS.



64 ST GEORGES ROAD
ESSEX IG1 3PQ
W: www.archimedesd.co.uk
E: info@archimedesd.co.uk
M: +447418321646

Rev	Date	Details Of Issue	Initials

Status

Proposed Elevation 02

Site Address:

9 Hawthorne Road WD7 7BJ


Client:

Archana's Lead


Project:

9 Hawthorne Road WD7 7BJ

Drawn	Date:	Scale (at A3)
HD	17/06/2025	1 : 100
Drg no.	207	Revision No. A

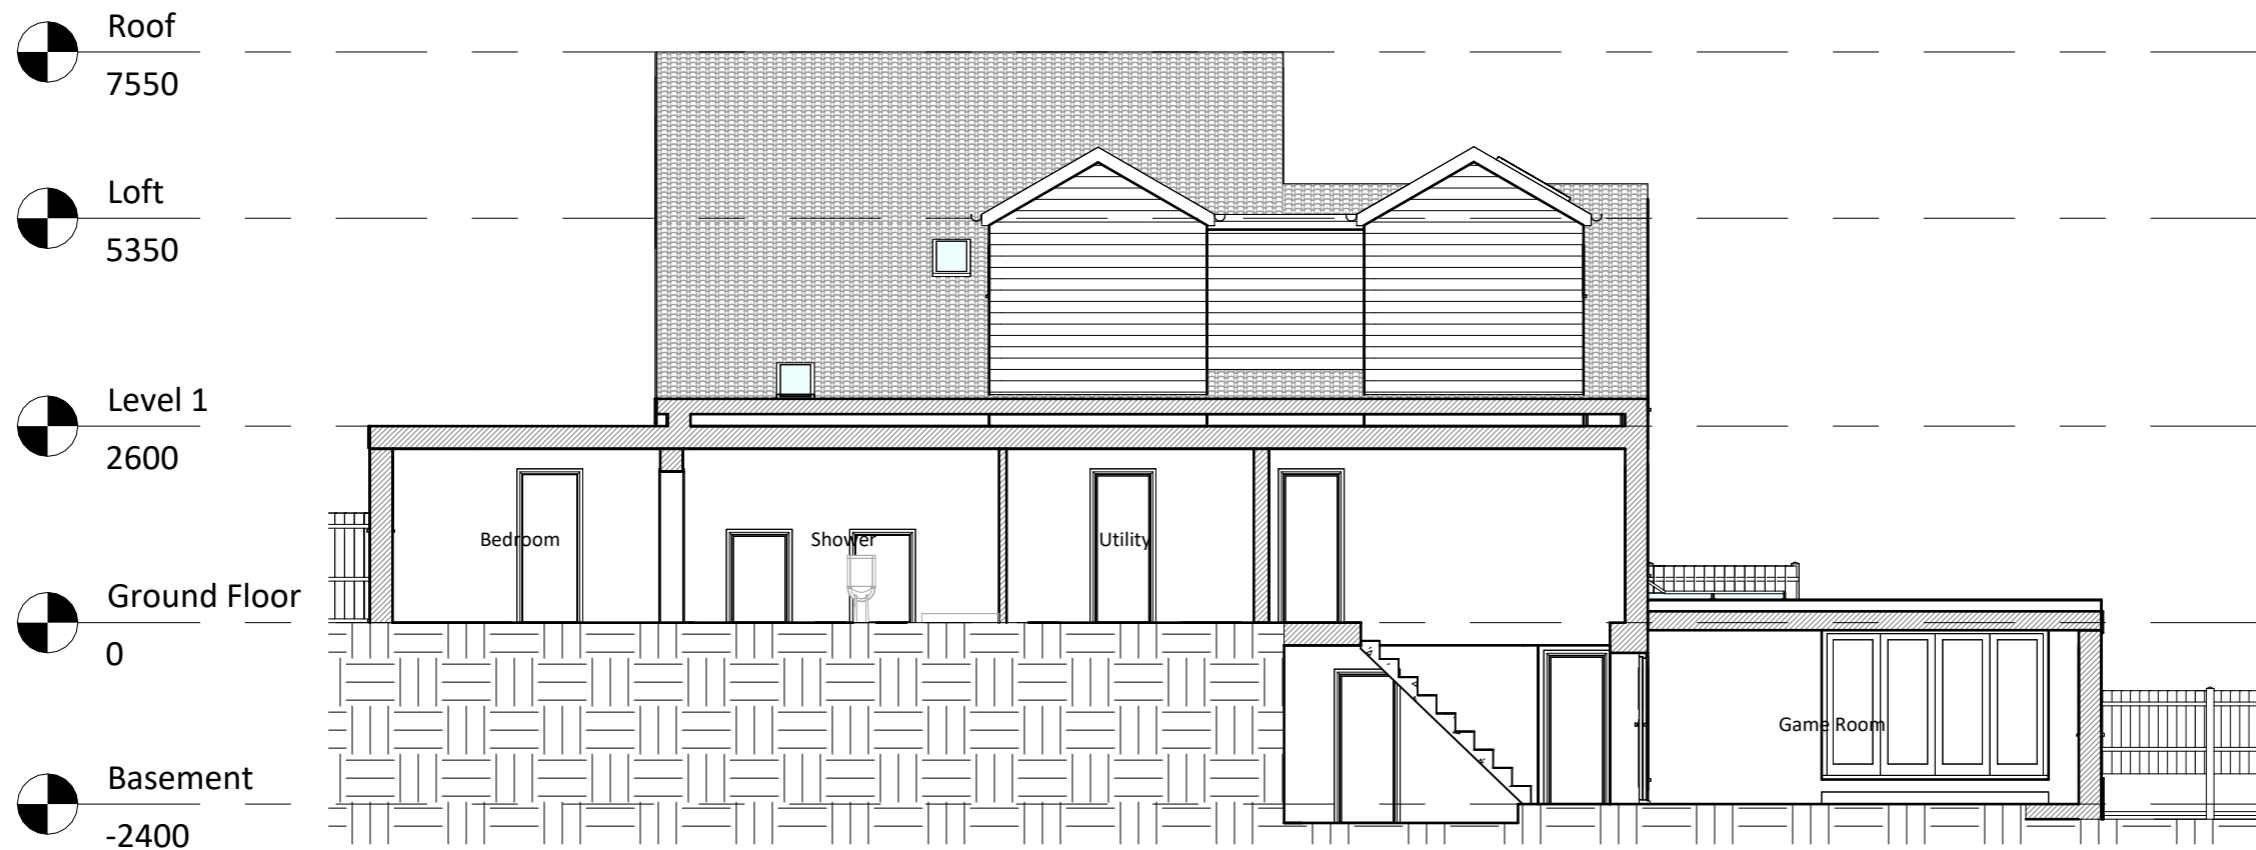

1 Proposed Section 1
1 : 100

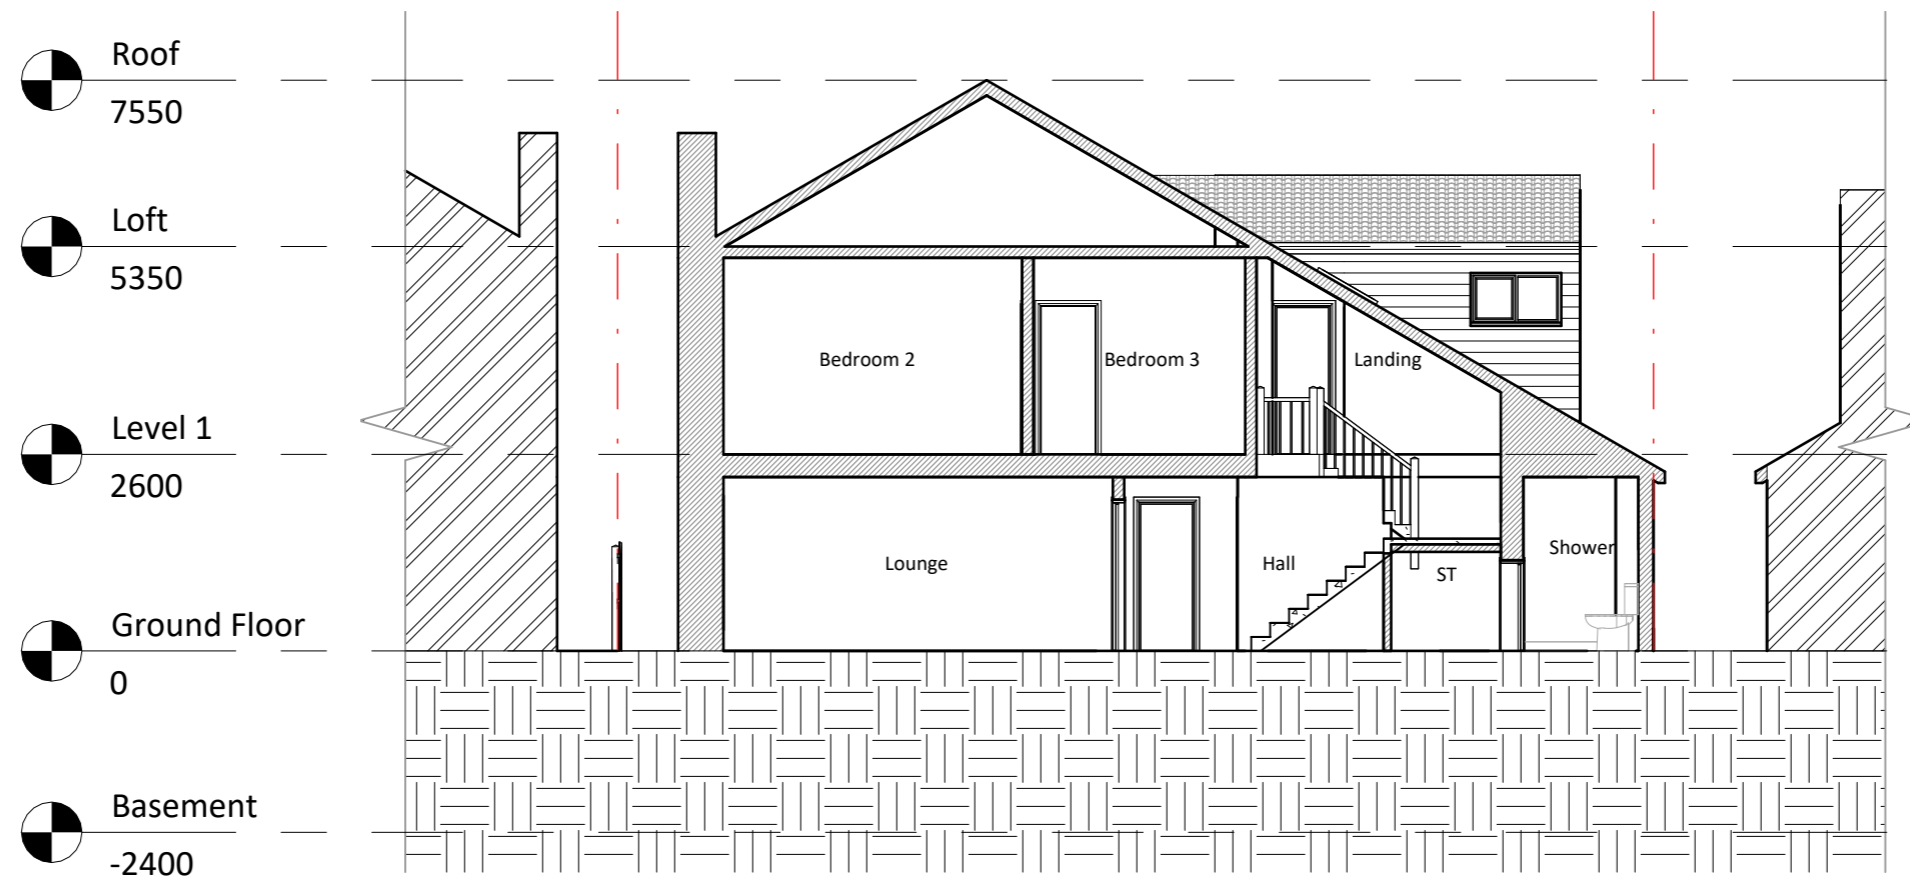

2 Proposed Section 2
1 : 100



NOTES:

DISCLAIMER:
ALL DIMENSIONS IN MM UNLESS OTHERWISE STATED.
CONTRACTORS TO CONFIRM ALL DIMENSIONS ON SITE. ALL DRAWINGS MUST BE READ IN CONJUNCTION WITH THE ARCHITECT'S DRAWINGS.



64 ST GEORGES ROAD
ESSEX IG1 3PQ
W: www.archimedesd.co.uk
E: info@archimedesd.co.uk
M: +447418321646

Rev	Date	Details Of Issue	Initials


Status
Proposed Section

Site Address:
9 Hawthorne Road WD7 7BJ


Client:
Archana's Lead

Project:
9 Hawthorne Road WD7 7BJ

Drawn	Date:	Scale (at A3)
HD	17/06/2025	1 : 100
Dwg no.	Revision No.	
208	A	

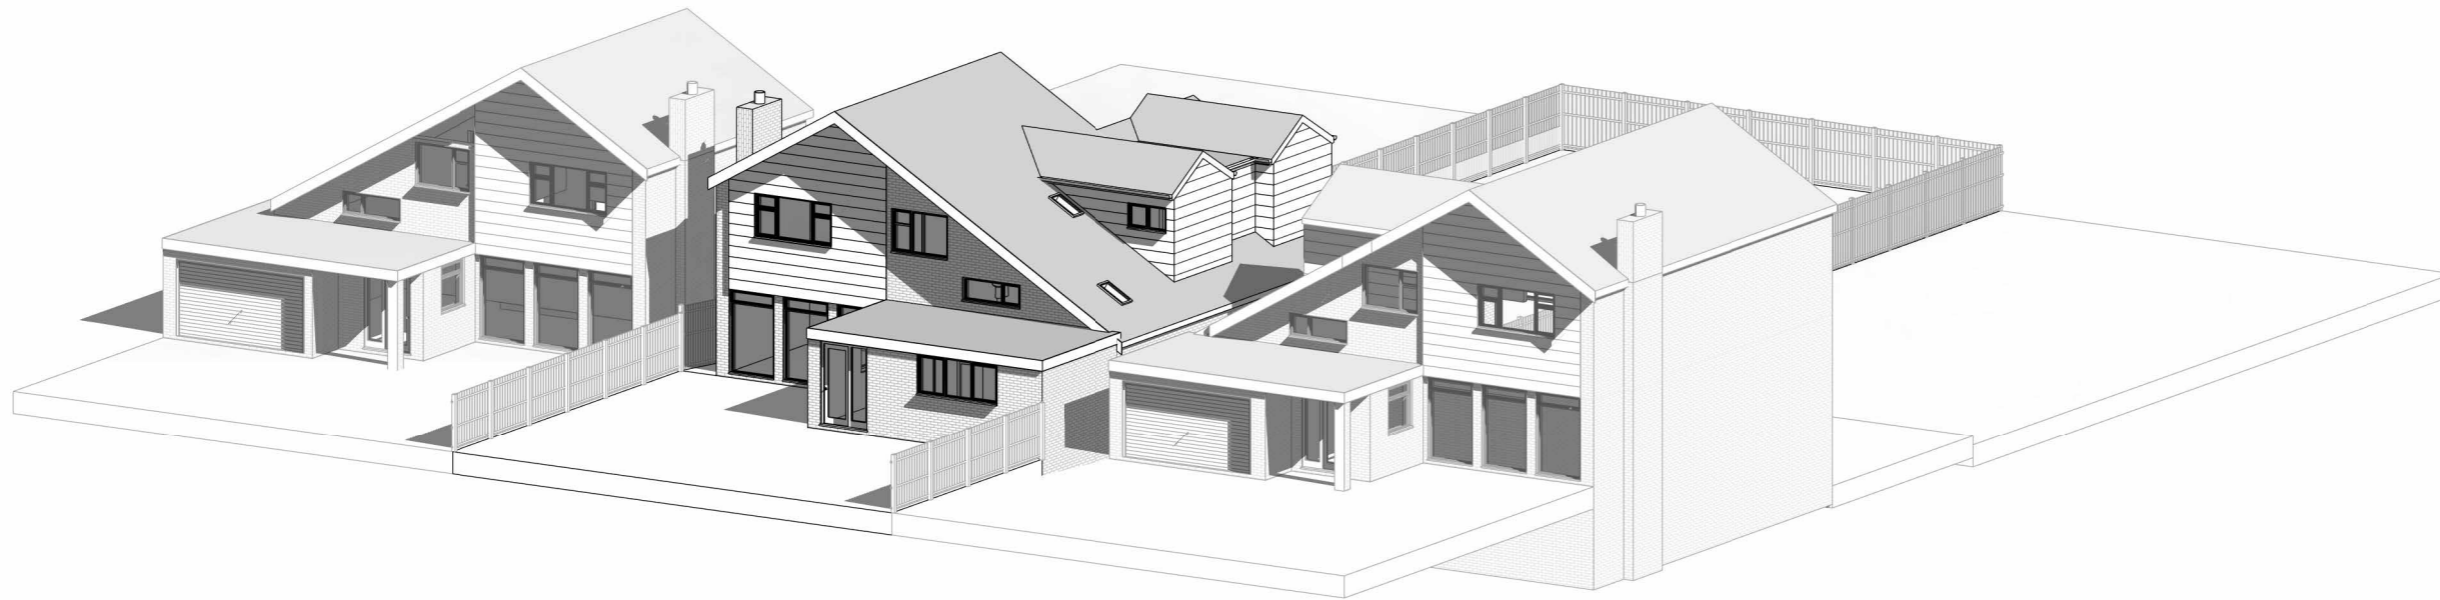

1 Proposed 3D Front

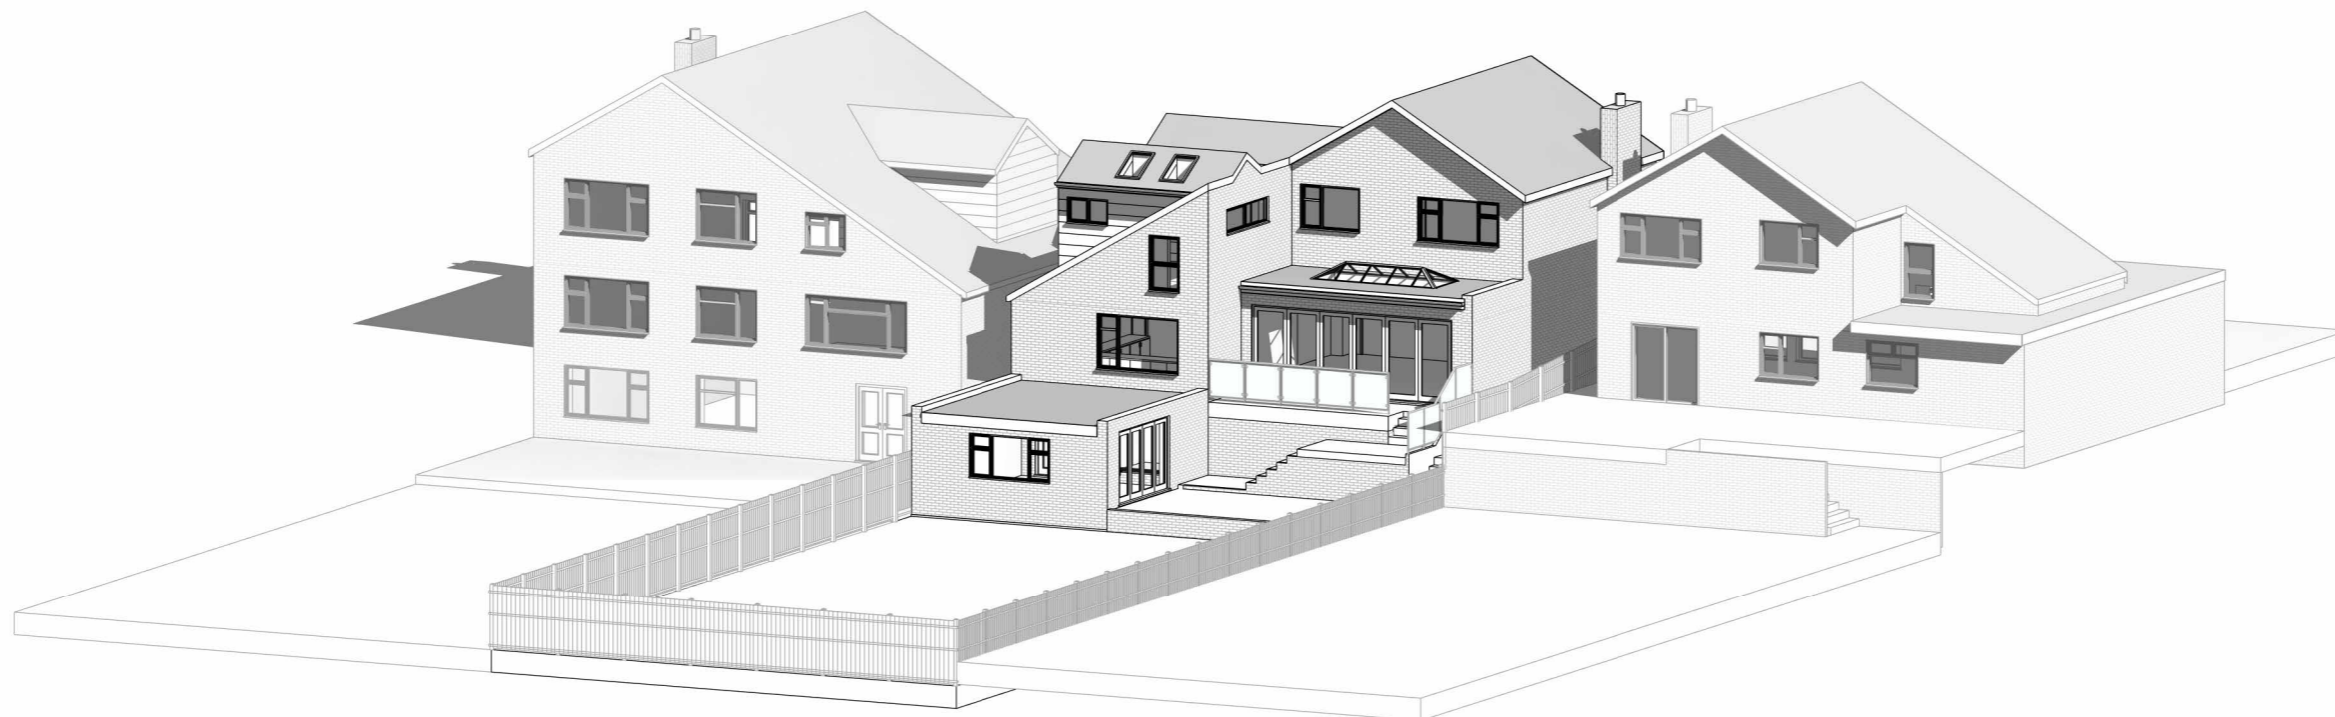

2 Proposed 3D Rear



NOTES:

DISCLAIMER:
 ALL DIMENSIONS IN MM UNLESS OTHERWISE STATED.
 CONTRACTORS TO CONFIRM ALL DIMENSIONS ON SITE. ALL DRAWINGS MUST BE READ IN CONJUNCTION WITH THE ARCHITECT'S DRAWINGS.



64 ST GEORGES ROAD
 ESSEX IG1 3PQ
 W: www.archimedesd.co.uk
 E: info@archimedesd.co.uk
 M: +447418321646

Rev	Date	Details Of Issue	Initials

Status			
Proposed 3D Views			

Site Address:
9 Hawthorne Road WD7 7BJ

Client:
Archana's Lead

Project:
9 Hawthorne Road WD7 7BJ

Drawn	Date:	Scale (at A3)
HD	17/06/2025	
Drg no.	Revision No.	
209	A	