



**Existing Ground Floor**

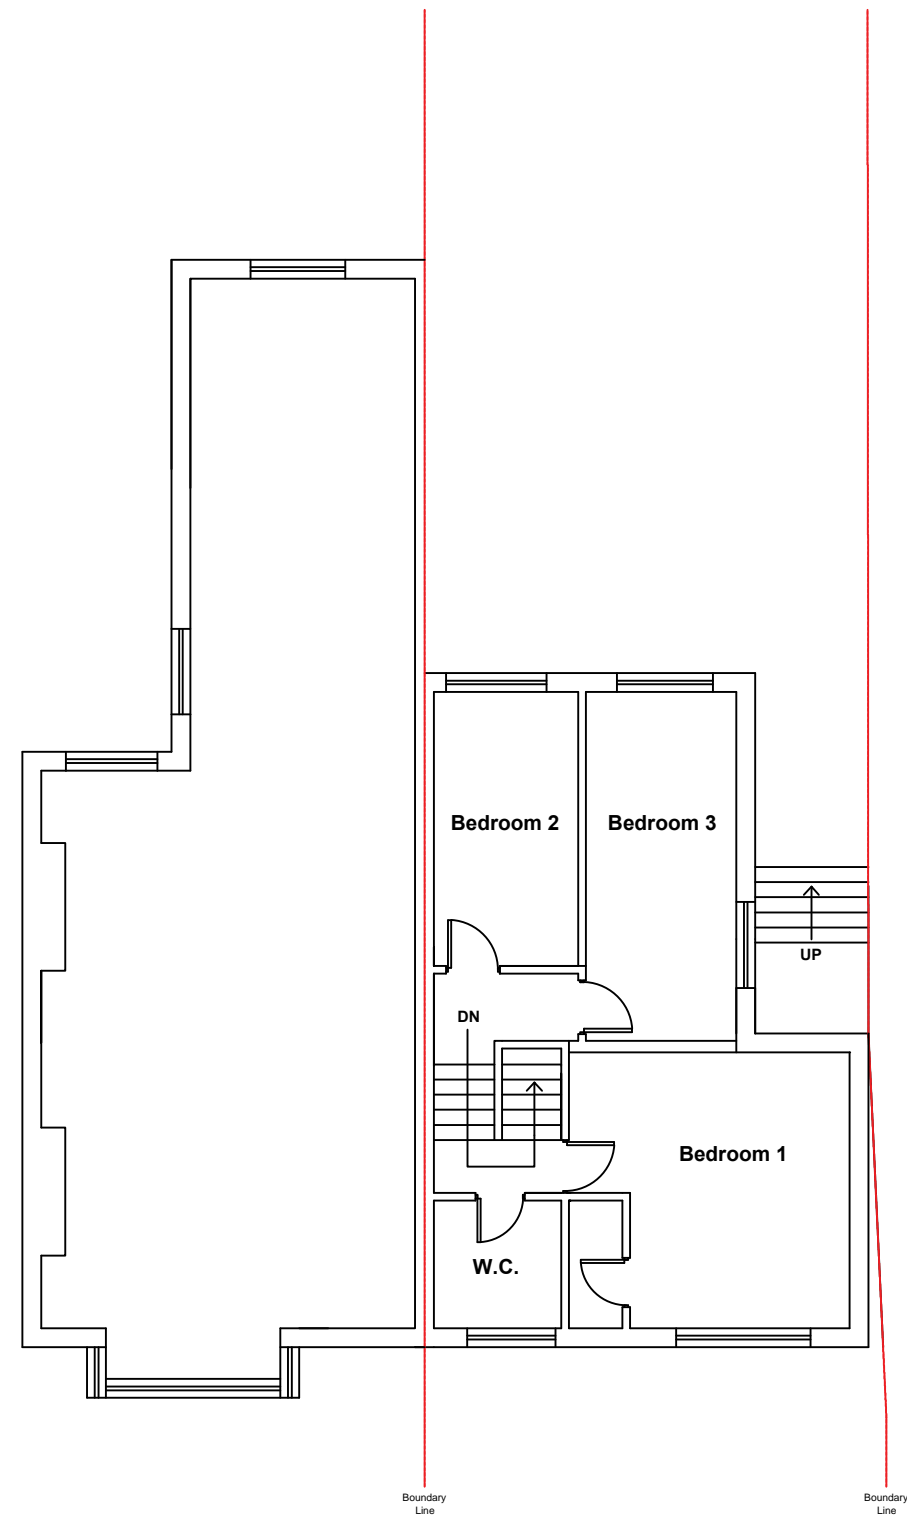

**Existing First Floor**

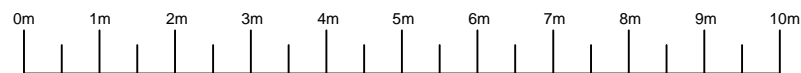

**NOTES:**

**DISCLAIMER:**

ALL DIMENSIONS IN MM UNLESS OTHERWISE STATED. CONTRACTORS TO CONFIRM ALL DIMENSIONS ON SITE. ALL DRAWINGS MUST BE READ IN CONJUNCTION WITH THE ARCHITECT'S DRAWINGS.

**ARCHIMEDES DESIGN LTD**

64 ST GEORGES ROAD  
 ESSEX  
 IG1 3PQ  
 Tel. +44 (0) 7889 415 063  
 EMAIL:archimedesdesignltd@gmail.com


Rev	Date	Details Of Issue	Initials

Status  
 Planning


Site Address:  
 2 Ruthin Road,  
 Blackheath,  
 SE3 7SH

Client:  
 Samir Patel

Drawn GP	Date: 15/08/2017	Scale (at A3) 1:100
Dwg no.	Revision No. A	

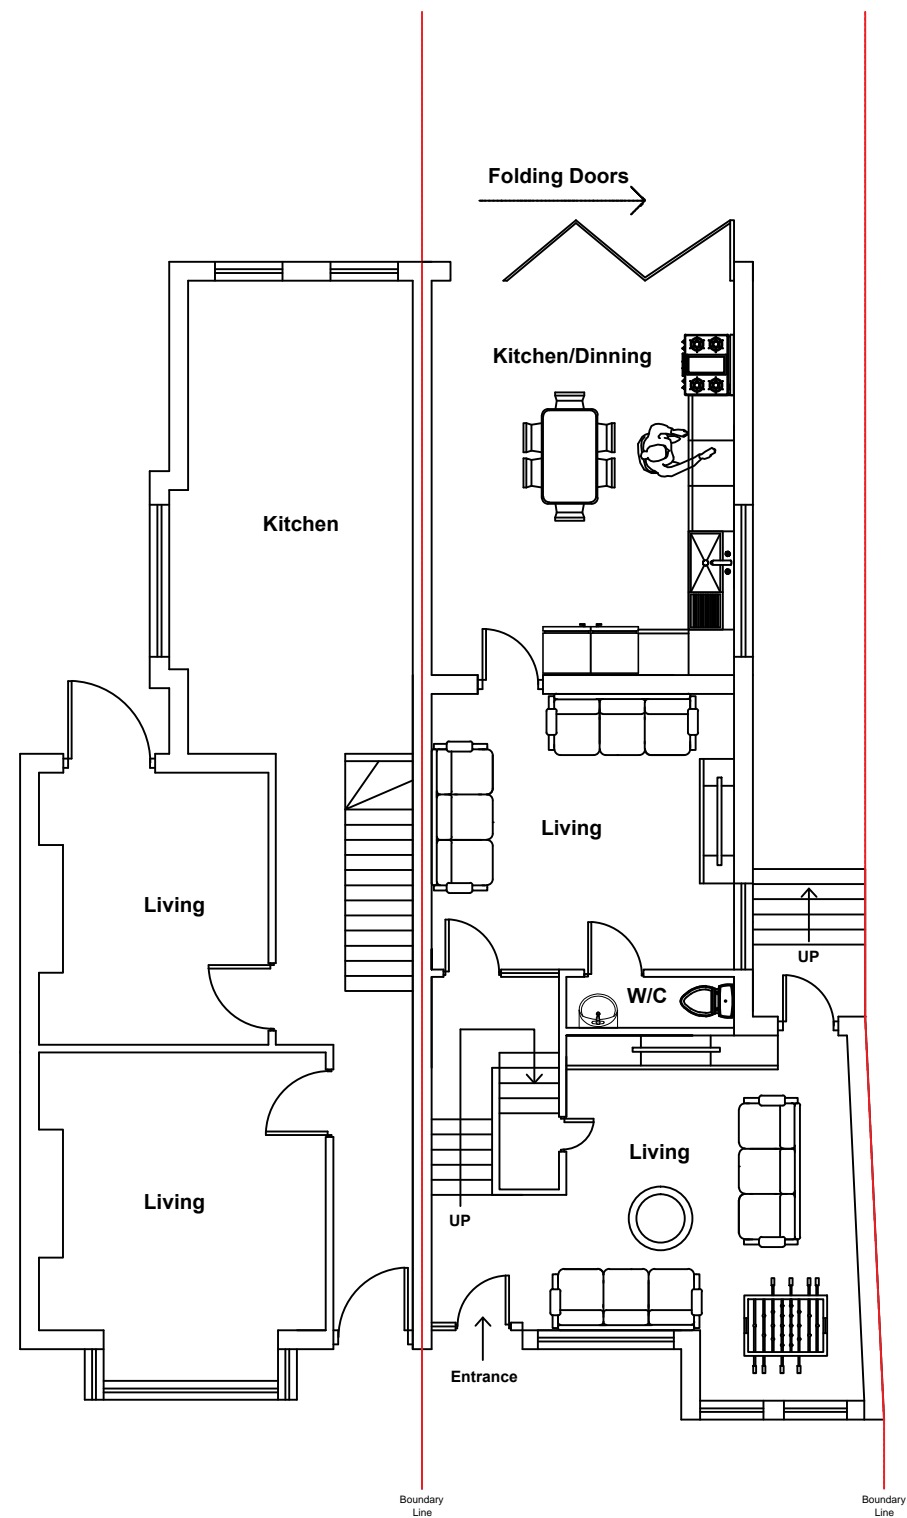

**Proposed Ground Floor**

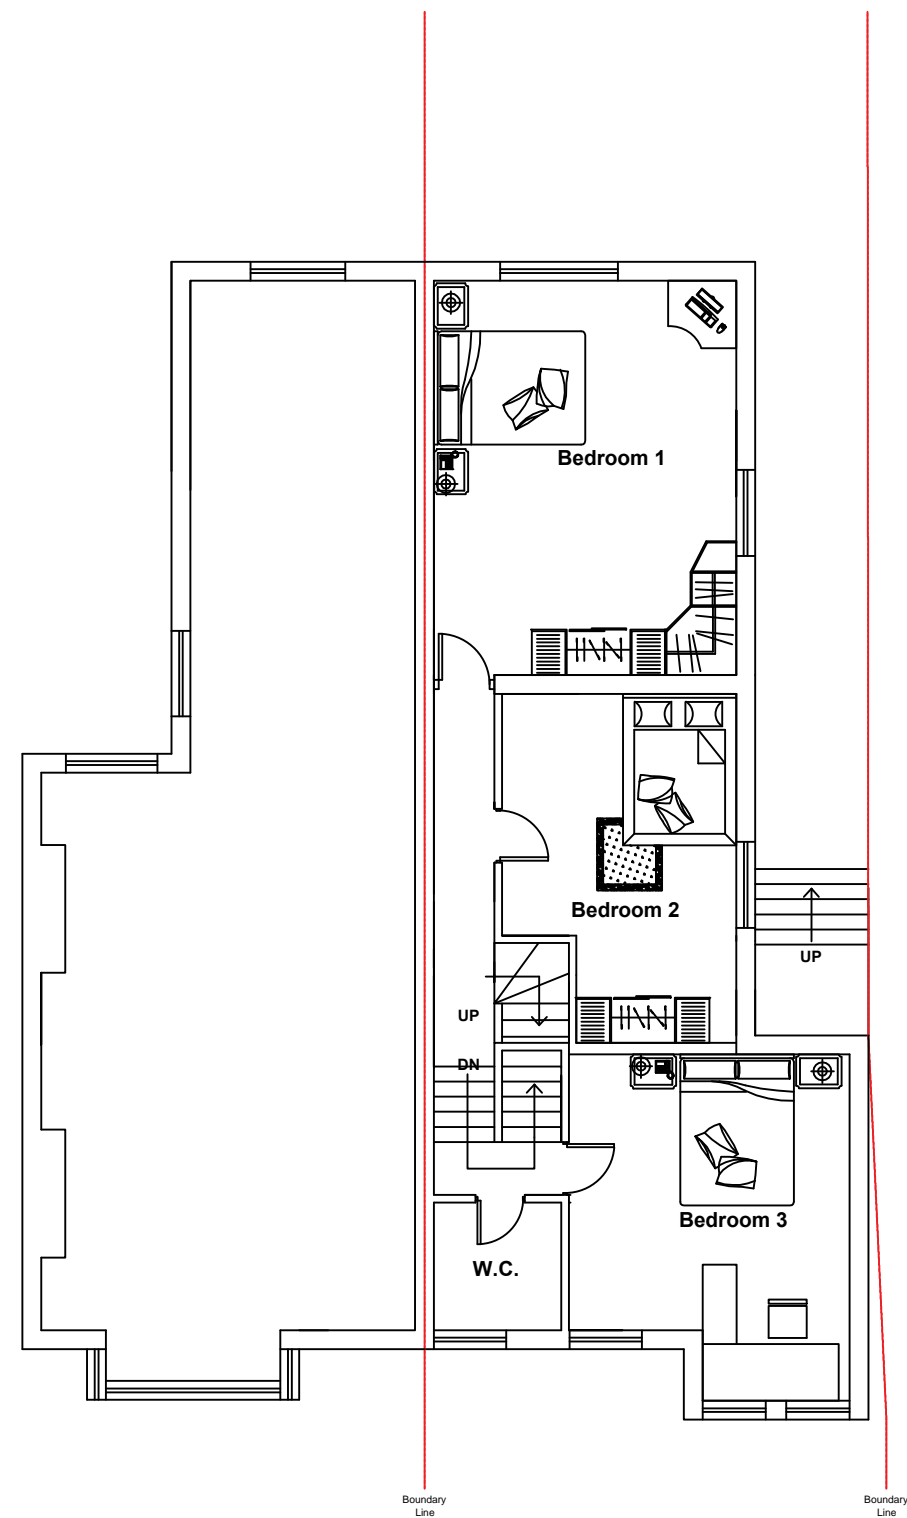

**Proposed First Floor**



**NOTES:**

**DISCLAIMER:**

ALL DIMENSIONS IN MM UNLESS OTHERWISE STATED. CONTRACTORS TO CONFIRM ALL DIMENSIONS ON SITE. ALL DRAWINGS MUST BE READ IN CONJUNCTION WITH THE ARCHITECT'S DRAWINGS.

**ARCHIMEDES DESIGN LTD**

64 ST GEORGES ROAD  
 ESSEX  
 IG1 3PQ  
 Tel. +44 (0) 7889 415 063  
 EMAIL: archimedesdesignltd@gmail.com

Rev	Date	Details Of Issue	Initials

Status	Planning
--------	----------

Site Address:  
 2 Ruthin Road,  
 Blackheath,  
 SE3 7SH

Client:  
 Samir Patel

Drawn	Date	Scale (at A3)
GP	15/08/2017	1:100
Drwg no.	Revision No.	A

**NOTES:**

**DISCLAIMER:**

ALL DIMENSIONS IN MM UNLESS OTHERWISE STATED.  
CONTRACTORS TO CONFIRM ALL DIMENSIONS ON SITE. ALL DRAWINGS MUST BE READ IN CONJUNCTION WITH THE ARCHITECT'S DRAWINGS.

**ARCHIMEDES DESIGN LTD**

64 ST GEORGES ROAD  
ESSEX  
1G1 3PQ  
Tel. +44 (0) 7889 415 063  
EMAIL:archimedesdesignltd@gmail.com

Rev	Date	Details Of Issue	Initials
-----	------	------------------	----------

Status
Planning

Site Address:  
2 Ruthin Road,  
Blackheath,  
SE3 7SH

Client:  
Samir Patel

Drawn GP	Date: 15/08/2017	Scale (at A3) 1:100
Drwg no.	Revision No. A	



**Existing Front Elevation**



**Existing Rear Floor**



**NOTES:**

**DISCLAIMER:**

ALL DIMENSIONS IN MM UNLESS OTHERWISE STATED.  
CONTRACTORS TO CONFIRM ALL DIMENSIONS ON SITE. ALL DRAWINGS MUST BE READ IN CONJUNCTION WITH THE ARCHITECT'S DRAWINGS.

**ARCHIMEDES DESIGN LTD**

64 ST GEORGES ROAD  
ESSEX  
1G1 3PQ  
Tel. +44 (0) 7889 415 063  
EMAIL: archimedesdesignltd@gmail.com

Rev	Date	Details Of Issue	Initials
-----	------	------------------	----------

Status

Planning

**Site Address:**

2 Ruthin Road,  
Blackheath,  
SE3 7SH

**Client:**

Samir Patel

Drawn GP	Date: 15/08/2017	Scale (at A3) 1:100
-------------	---------------------	------------------------


Drwg no.	Revision No. A
----------	-------------------




**Proposed Front Elevation**

**Proposed Rear Floor**




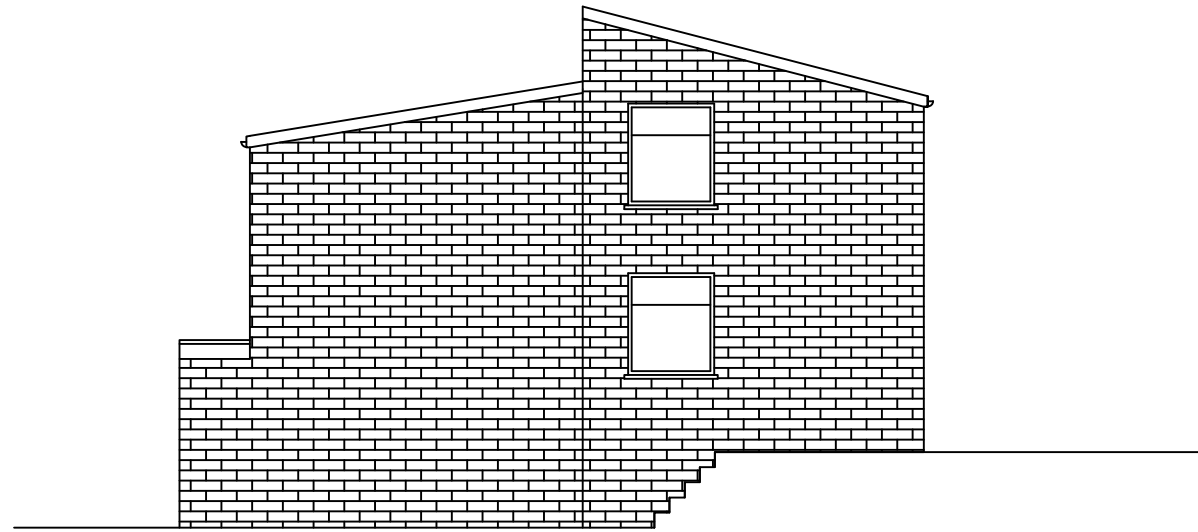

**Existing Right Elevation**

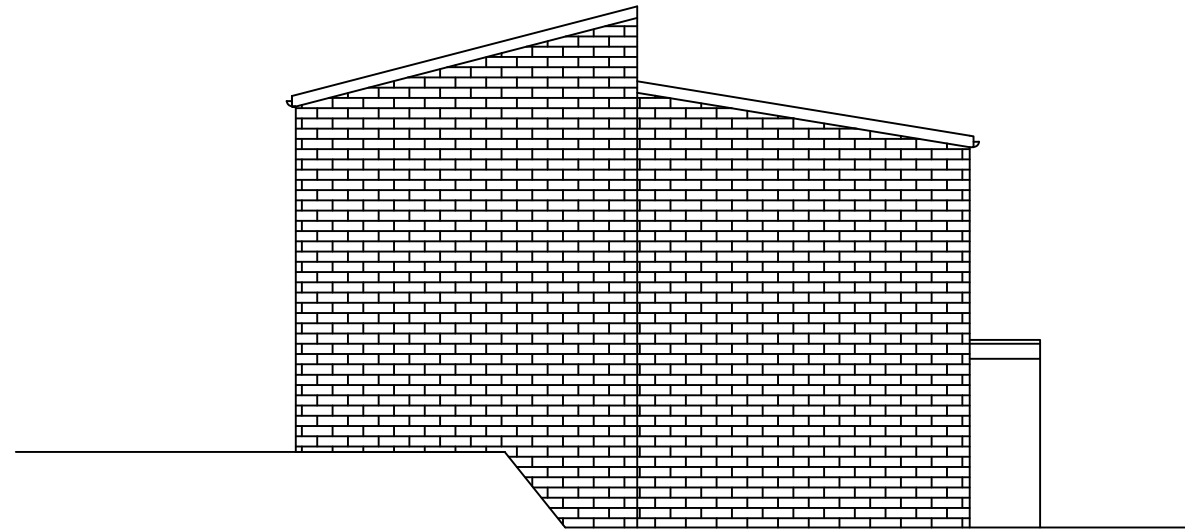

**Existing Left Elevation**

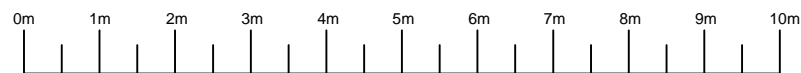

**NOTES:**

**DISCLAIMER:**

ALL DIMENSIONS IN MM UNLESS OTHERWISE STATED.  
 CONTRACTORS TO CONFIRM ALL DIMENSIONS ON SITE. ALL DRAWINGS MUST BE READ IN CONJUNCTION WITH THE ARCHITECT'S DRAWINGS.

**ARCHIMEDES DESIGN LTD**

64 ST GEORGES ROAD  
 ESSEX  
 1G1 3PQ  
 Tel. +44 (0) 7889 415 063  
 EMAIL:archimedesdesignltd@gmail.com

Rev	Date	Details Of Issue	Initials
-----	------	------------------	----------

Status

Planning

**Site Address:**


2 Ruthin Road,  
 Blackheath,  
 SE3 7SH

**Client:**


Samir Patel

Drawn GP	Date: 15/08/2017	Scale (at A3) 1:100
-------------	---------------------	------------------------

Dwg no.	Revision No. A
---------	-------------------

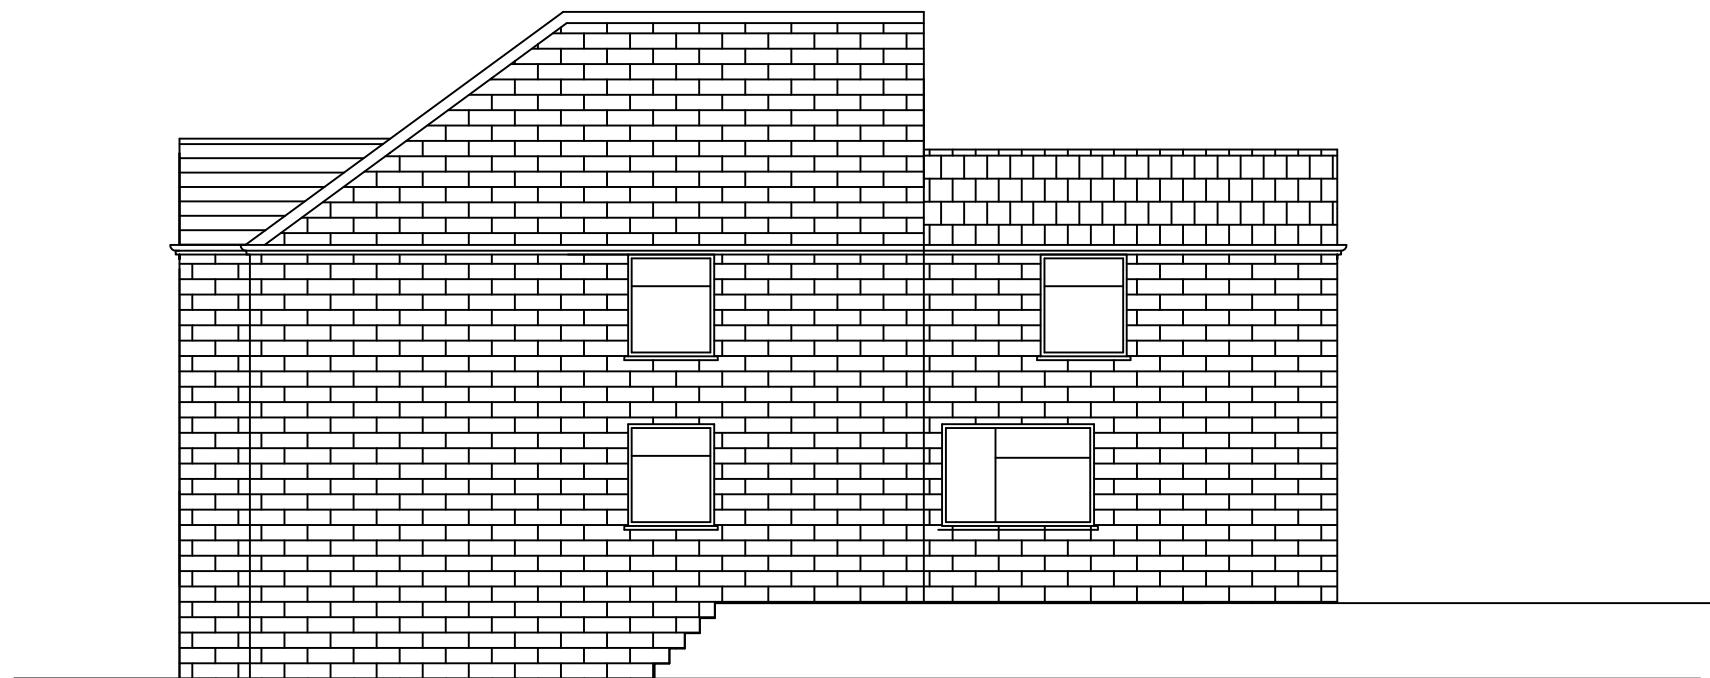

**Proposed Right Elevation**

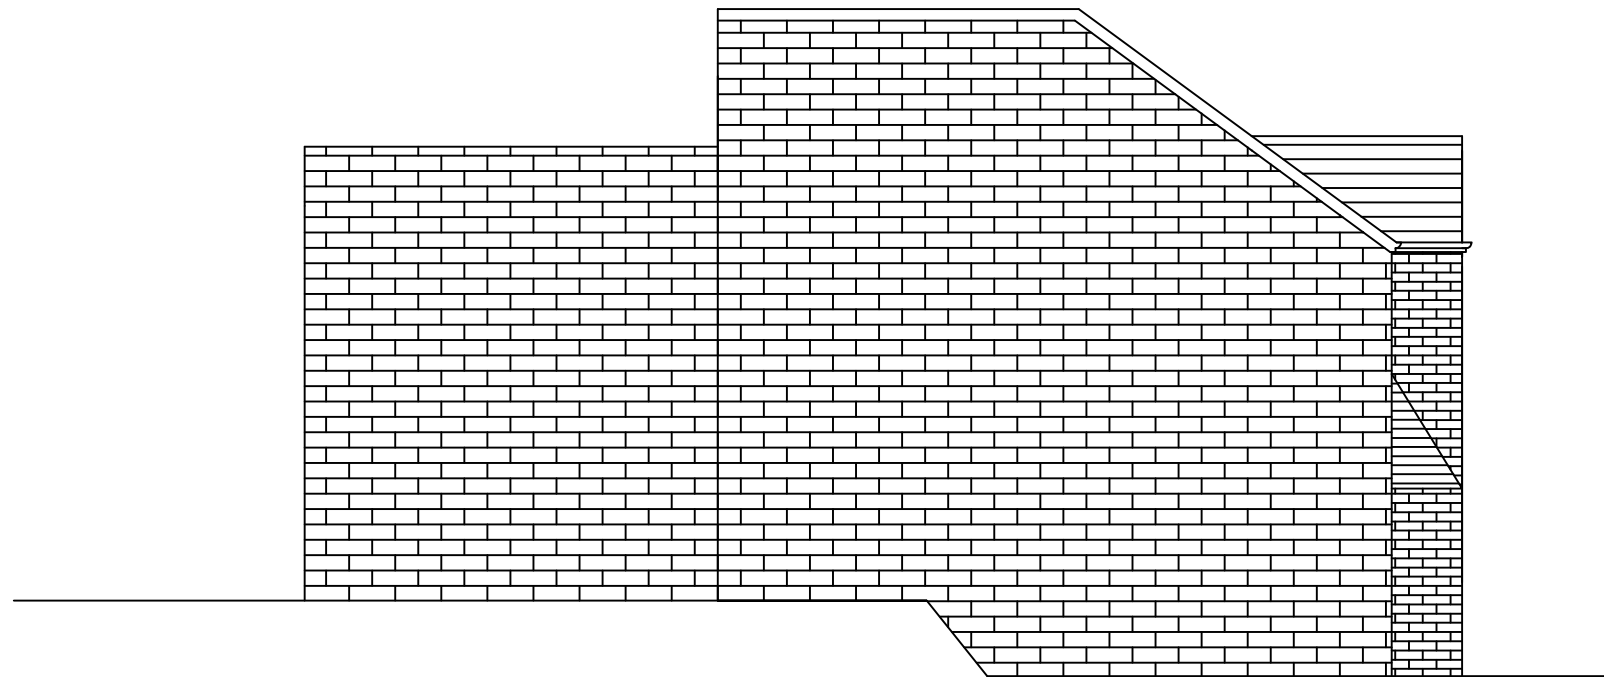

**Proposed Left Elevation**



**NOTES:**

**DISCLAIMER:**

ALL DIMENSIONS IN MM UNLESS OTHERWISE STATED. CONTRACTORS TO CONFIRM ALL DIMENSIONS ON SITE. ALL DRAWINGS MUST BE READ IN CONJUNCTION WITH THE ARCHITECT'S DRAWINGS.

**ARCHIMEDES DESIGN LTD**

64 ST GEORGES ROAD  
 ESSEX  
 1G1 3PQ  
 Tel. +44 (0) 7889 415 063  
 EMAIL:archimedesdesignltd@gmail.com

Rev	Date	Details Of Issue	Initials
-----	------	------------------	----------

Status

Planning

**Site Address:**


2 Ruthin Road,  
 Blackheath,  
 SE3 7SH

**Client:**


Samir Patel

Drawn GP	Date: 15/08/2017	Scale (at A3) 1:100
-------------	---------------------	------------------------

Drwg no.	Revision No. A
----------	-------------------

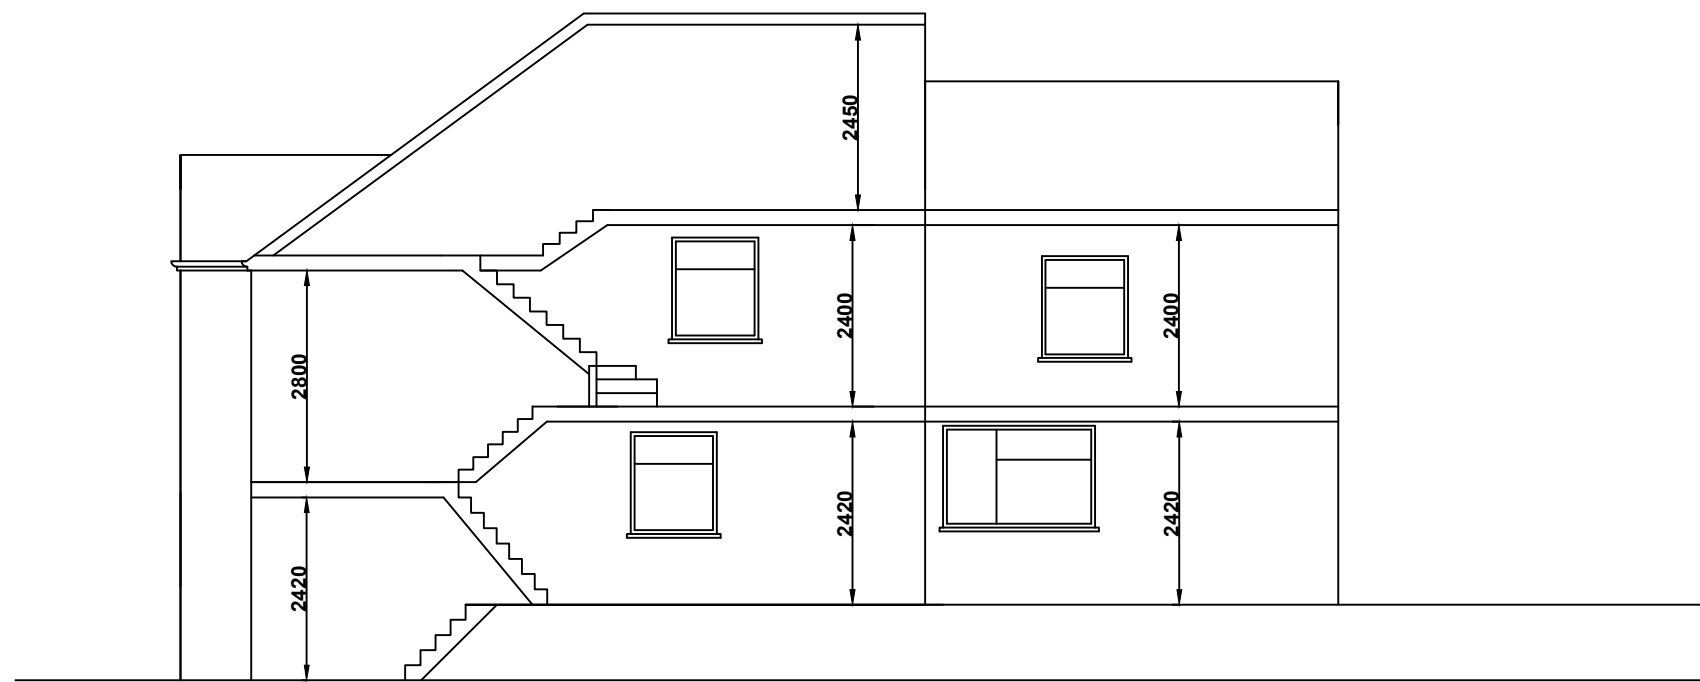

**Cross Section**

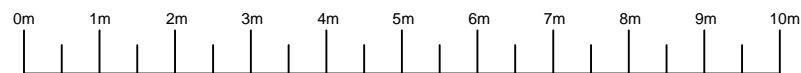

**NOTES:**

**DISCLAIMER:**

ALL DIMENSIONS IN MM UNLESS OTHERWISE STATED. CONTRACTORS TO CONFIRM ALL DIMENSIONS ON SITE. ALL DRAWINGS MUST BE READ IN CONJUNCTION WITH THE ARCHITECT'S DRAWINGS.

**ARCHIMEDES DESIGN LTD**

64 ST GEORGES ROAD  
 ESSEX  
 1G1 3PQ  
 Tel. +44 (0) 7889 415 063  
 EMAIL:archimedesdesignltd@gmail.com


Rev	Date	Details Of Issue	Initials

Status	Planning
--------	----------

Site Address:  
 2 Ruthin Road,  
 Blackheath,  
 SE3 7SH

Client:  
 Samir Patel

Drawn	Date:	Scale (at A3)
GP	15/08/2017	1:100
Dwg no.	Revision No.	A

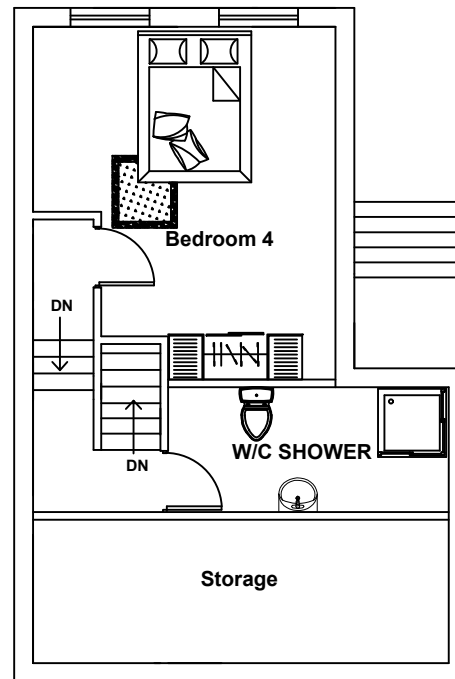

**Loft Proposal**



**NOTES:**

**DISCLAIMER:**

ALL DIMENSIONS IN MM UNLESS OTHERWISE STATED.  
 CONTRACTORS TO CONFIRM ALL DIMENSIONS ON SITE. ALL DRAWINGS MUST BE READ IN CONJUNCTION WITH THE ARCHITECT'S DRAWINGS.

**ARCHIMEDES DESIGN LTD**

64 ST GEORGES ROAD  
 ESSEX  
 1G1 3PQ  
 Tel. +44 (0) 7889 415 063  
 EMAIL: archimedesdesignltd@gmail.com

Rev	Date	Details Of Issue	Initials

<b>Status</b>	Planning
---------------	----------

**Site Address:**  
 2 Ruthin Road,  
 Blackheath,  
 SE3 7SH

**Client:**  
 Samir Patel

Drawn GP	Date: 15/08/2017	Scale (at A3) 1:100
Dwg no.	Revision No. A	