


**NOTES:**

DISCLAIMER:  
ALL DIMENSIONS IN MM UNLESS OTHERWISE STATED.  
CONTRACTORS TO CONFIRM ALL DIMENSIONS ON SITE. ALL DRAWINGS MUST BE READ IN CONJUNCTION WITH THE ARCHITECT'S DRAWINGS.

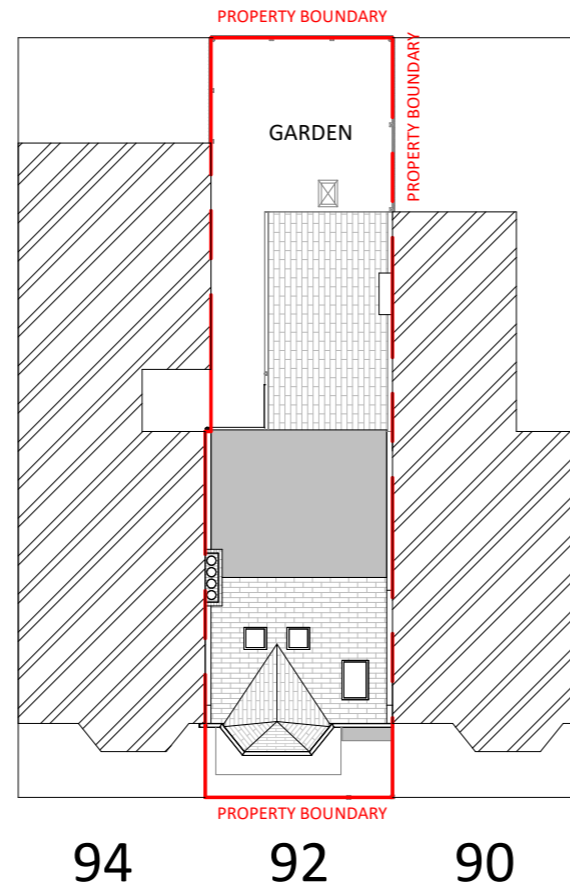

**1** Site  
1 : 200



64 ST GEORGES ROAD  
 ESSEX IG1 3PQ  
 W: www.archimedesd.co.uk  
 E: info@archimedesd.co.uk  
 M: +447418321646

Rev	Date	Details Of Issue	Initials


Status	Existing Block plan
--------	---------------------

Site Address:	92 Taybridge Road, SW11 5PZ
---------------	-----------------------------


Client:	Chris Gilmore
---------	---------------

Project:	92 Taybridge Road, SW11 5PZ
----------	-----------------------------


Drawn	Date:	Scale (at A3)
HD	26/01/2024	1 : 200
Dwg no.	Revision No.	
101	A	

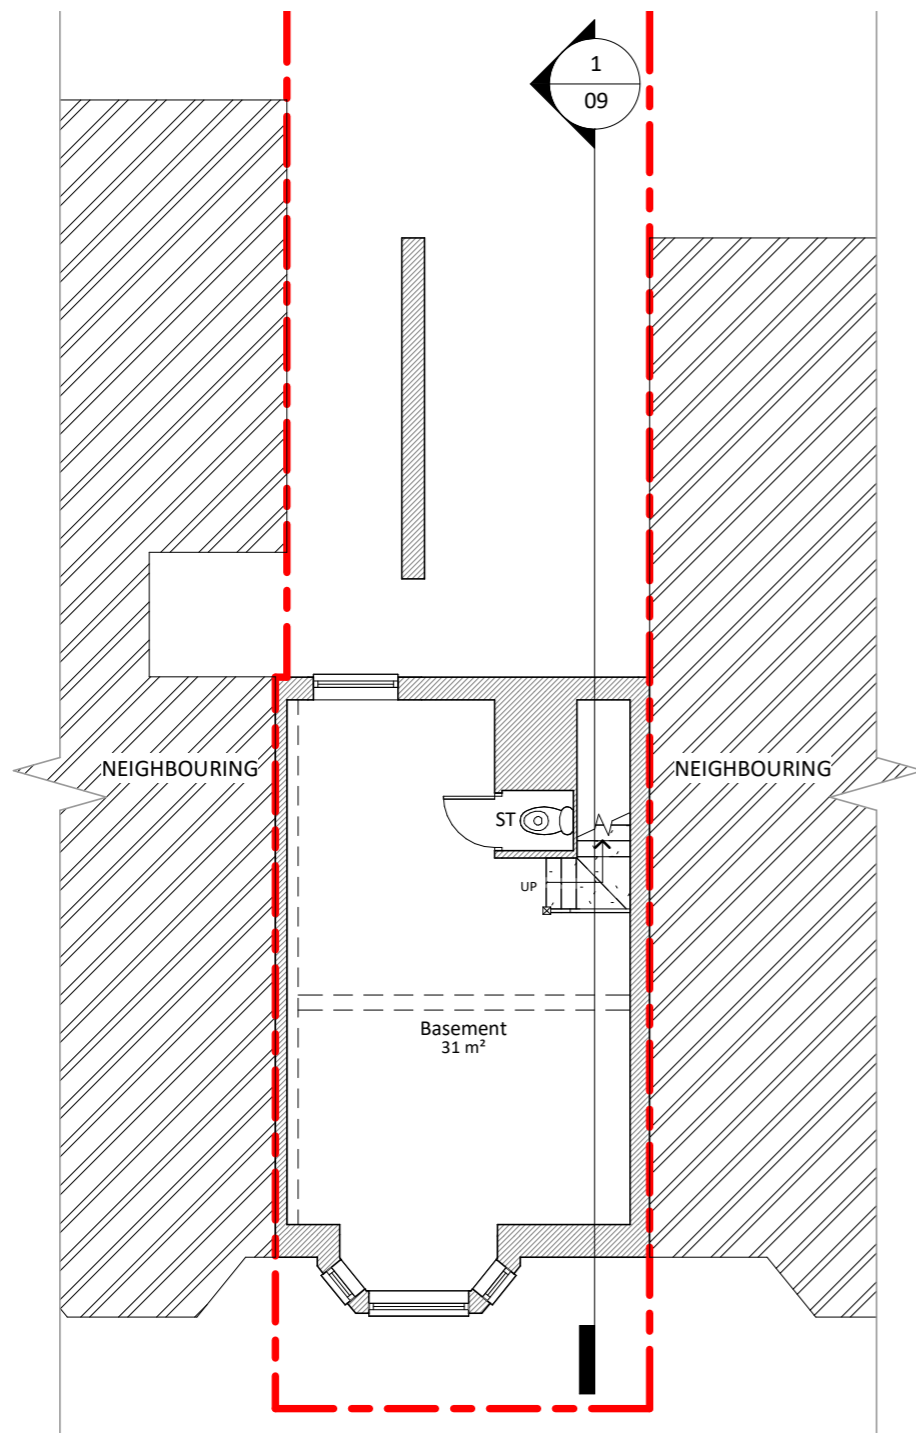

**1 Existing Basement Floor**  
1 : 100

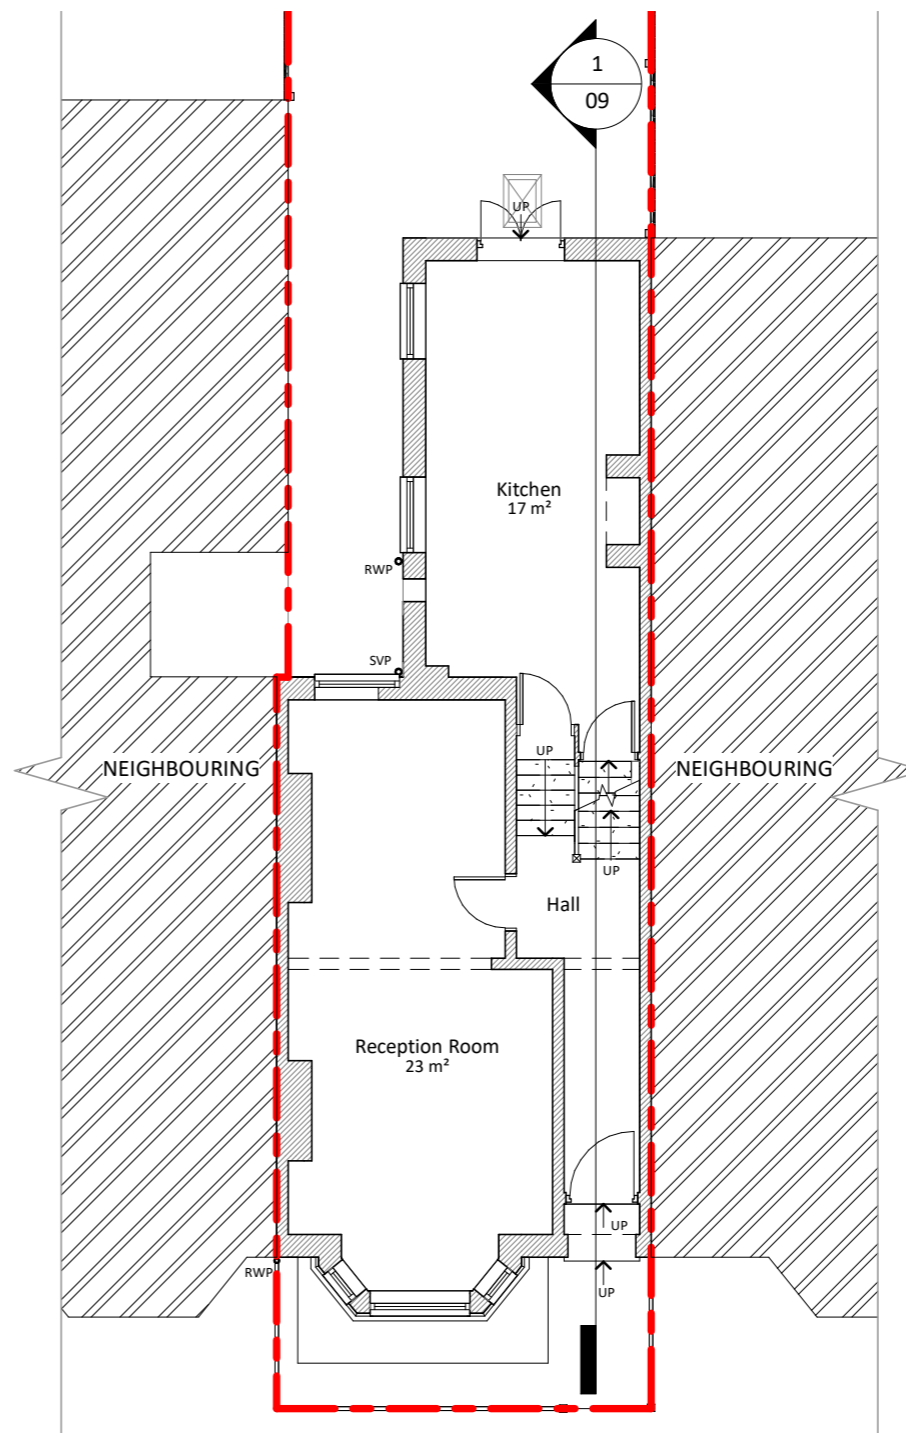

**2 Existing Ground Floor**  
1 : 100

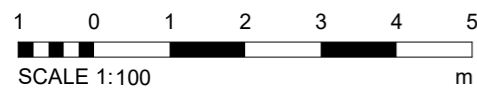

**NOTES:**

DISCLAIMER:  
ALL DIMENSIONS IN MM UNLESS OTHERWISE STATED.  
CONTRACTORS TO CONFIRM ALL DIMENSIONS ON SITE. ALL DRAWINGS MUST BE READ IN CONJUNCTION WITH THE ARCHITECT'S DRAWINGS.



64 ST GEORGES ROAD  
ESSEX IG1 3PQ  
W: www.archimedesd.co.uk  
E: info@archimedesd.co.uk  
M: +447418321646

Rev	Date	Details Of Issue	Initials

**Status**

Existing Floor Plans

**Site Address:**

92 Taybridge Road, SW11 5PZ


**Client:**

Chris Gilmore


**Project:**

92 Taybridge Road, SW11 5PZ


Drawn HD	Date: 26/01/2024	Scale (at A3) 1 : 100
Dwg no. 102	Revision No. A	

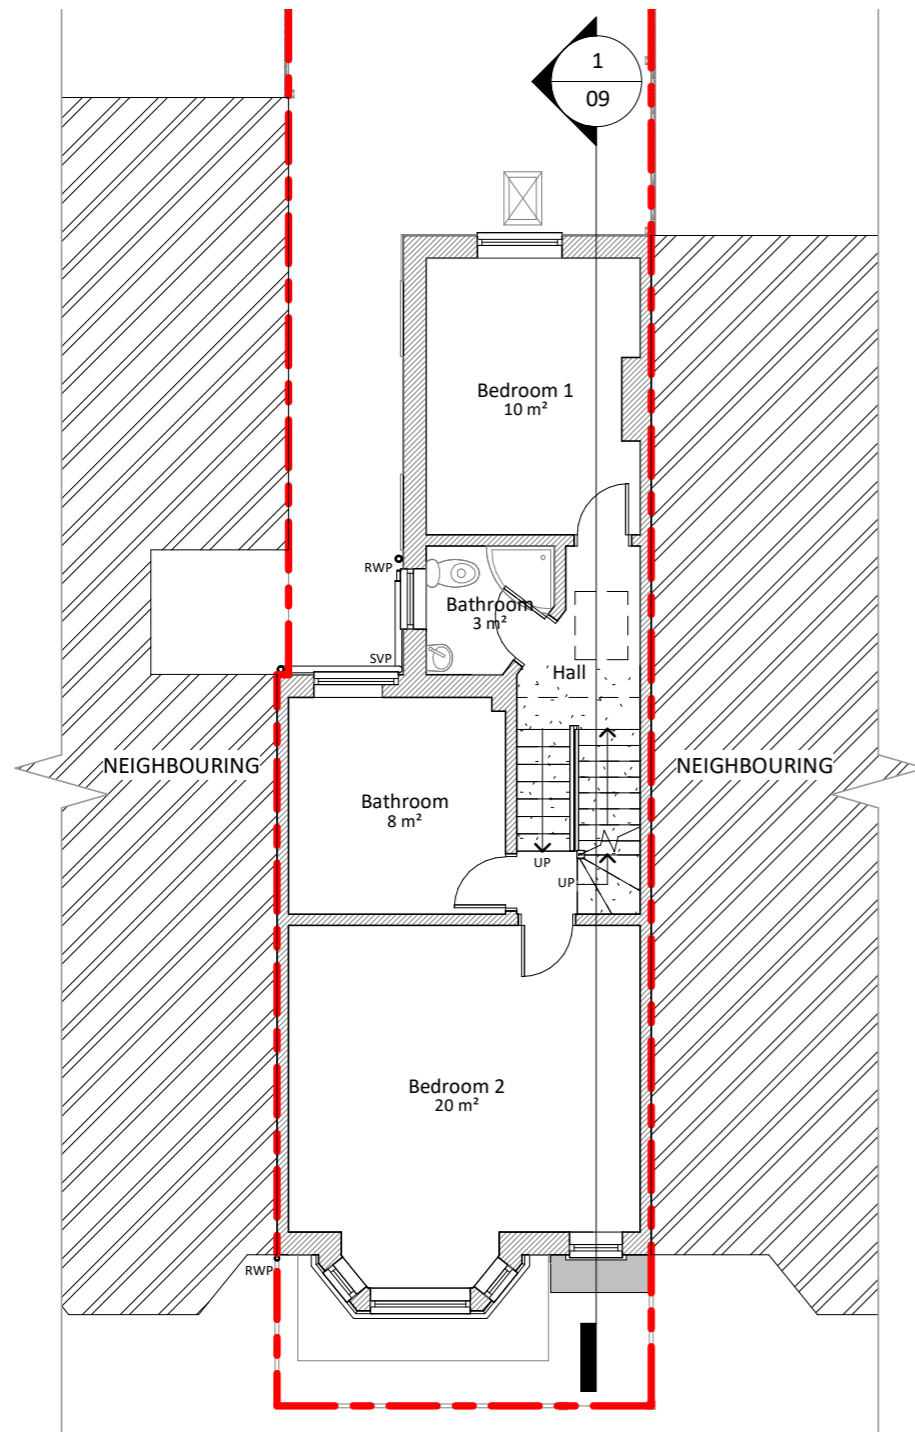

**1** Existing First Floor  
1 : 100

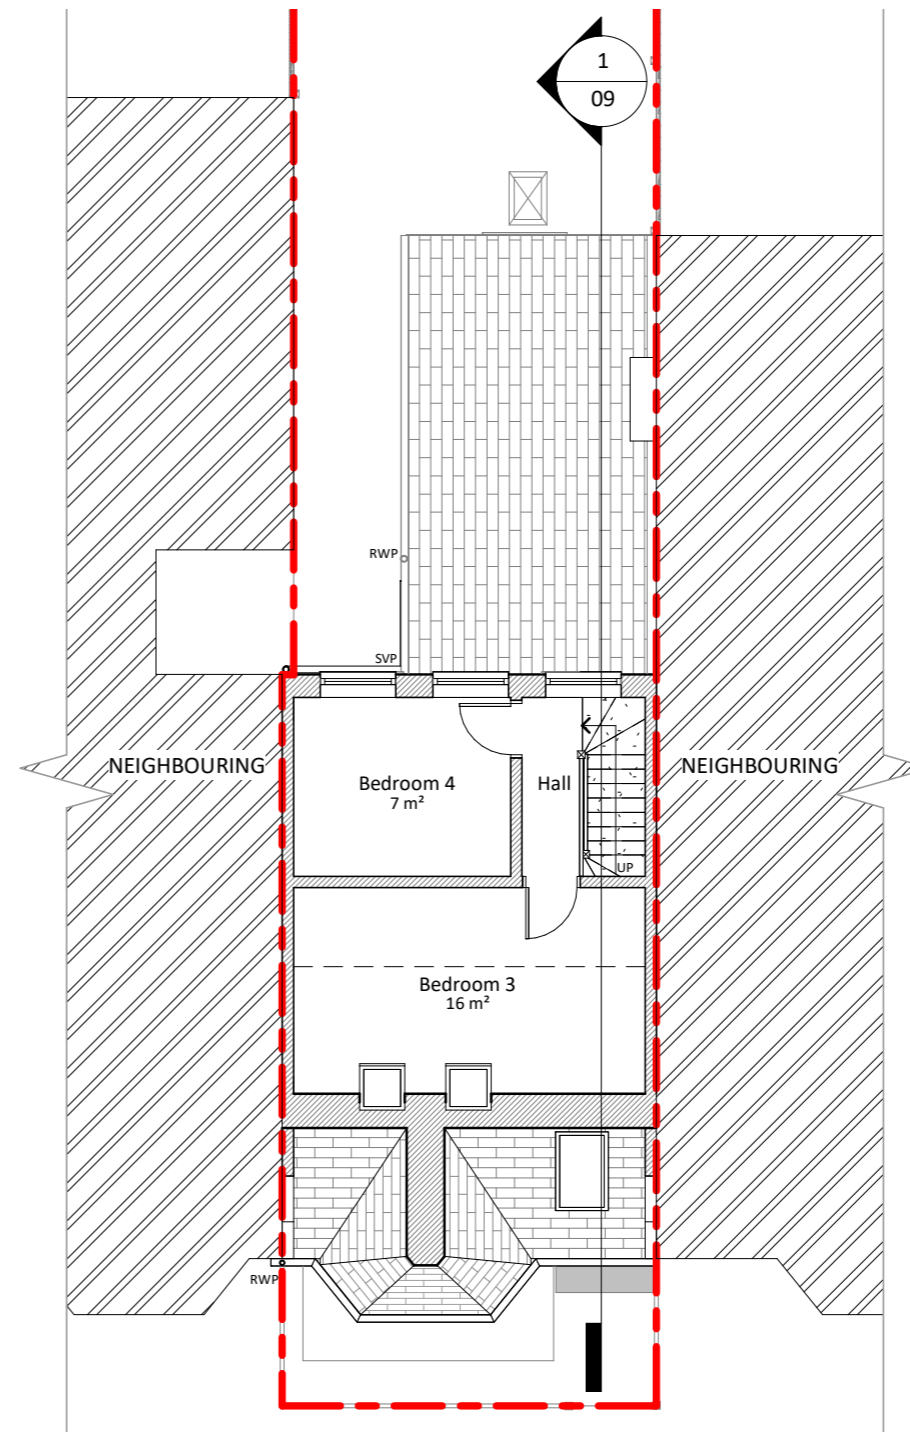

**2** Existing Loft Floor  
1 : 100

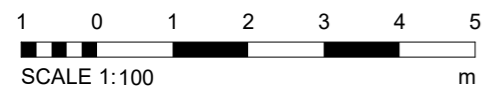

**NOTES:**

DISCLAIMER:  
ALL DIMENSIONS IN MM UNLESS OTHERWISE STATED.  
CONTRACTORS TO CONFIRM ALL DIMENSIONS ON SITE. ALL DRAWINGS MUST BE READ IN CONJUNCTION WITH THE ARCHITECT'S DRAWINGS.



64 ST GEORGES ROAD  
ESSEX IG1 3PQ  
W: www.archimedesd.co.uk  
E: info@archimedesd.co.uk  
M: +447418321646

Rev	Date	Details Of Issue	Initials


Status	
Existing Floor Plans	

Site Address:
92 Taybridge Road, SW11 5PZ

Client:
Chris Gilmore

Project:
92 Taybridge Road, SW11 5PZ

Drawn	Date:	Scale (at A3)
HD	26/01/2024	1 : 100
Dwg no.	Revision No.	
103	A	

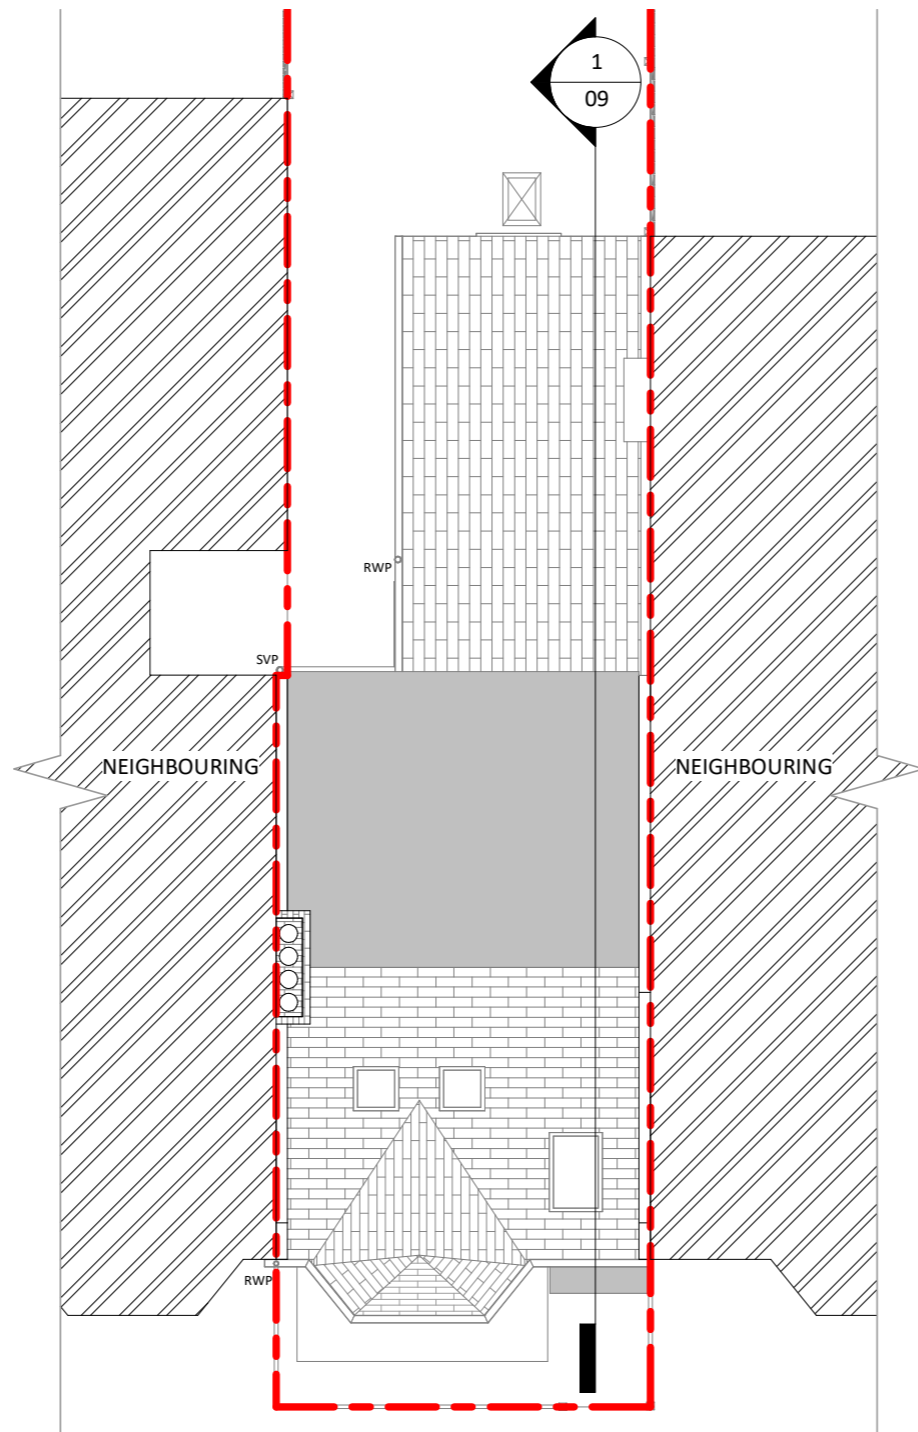

**1** Existing Roof  
1 : 100

10 0 10 20 30 40 50  
SCALE 1:1250 m

**NOTES:**

DISCLAIMER:  
ALL DIMENSIONS IN MM UNLESS OTHERWISE STATED.  
CONTRACTORS TO CONFIRM ALL DIMENSIONS ON SITE. ALL DRAWINGS MUST BE READ IN CONJUNCTION WITH THE ARCHITECT'S DRAWINGS.



64 ST GEORGES ROAD  
ESSEX 1G1 3PQ  
W: www.archimedesd.co.uk  
E: info@archimedesd.co.uk  
M: +447418321646

Rev	Date	Details Of Issue	Initials

Status
Existing Floor Plan

Site Address:
92 Taybridge Road, SW11 5PZ

Client:
Chris Gilmore


Project:
92 Taybridge Road, SW11 5PZ

Drawn	Date:	Scale (at A3)
HD	26/01/2024	1 : 100
Dwg no.	Revision No.	
104	A	





**1** Existing Front Elevation  
1 : 100

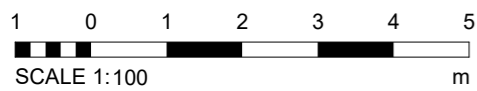

**NOTES:**

DISCLAIMER:  
ALL DIMENSIONS IN MM UNLESS OTHERWISE STATED.  
CONTRACTORS TO CONFIRM ALL DIMENSIONS ON SITE. ALL DRAWINGS MUST BE READ IN CONJUNCTION WITH THE ARCHITECT'S DRAWINGS.



64 ST GEORGES ROAD  
ESSEX IG1 3PQ  
W: www.archimedesd.co.uk  
E: info@archimedesd.co.uk  
M: +447418321646

Rev	Date	Details Of Issue	Initials


<b>Status</b>
Existing Elevations 01

<b>Site Address:</b>
92 Taybridge Road, SW11 5PZ


<b>Client:</b>
Chris Gilmore

<b>Project:</b>
92 Taybridge Road, SW11 5PZ

Drawn	Date:	Scale (at A3)
HD	26/01/2024	1 : 100
Drwg no.	Revision No.	
105	A	

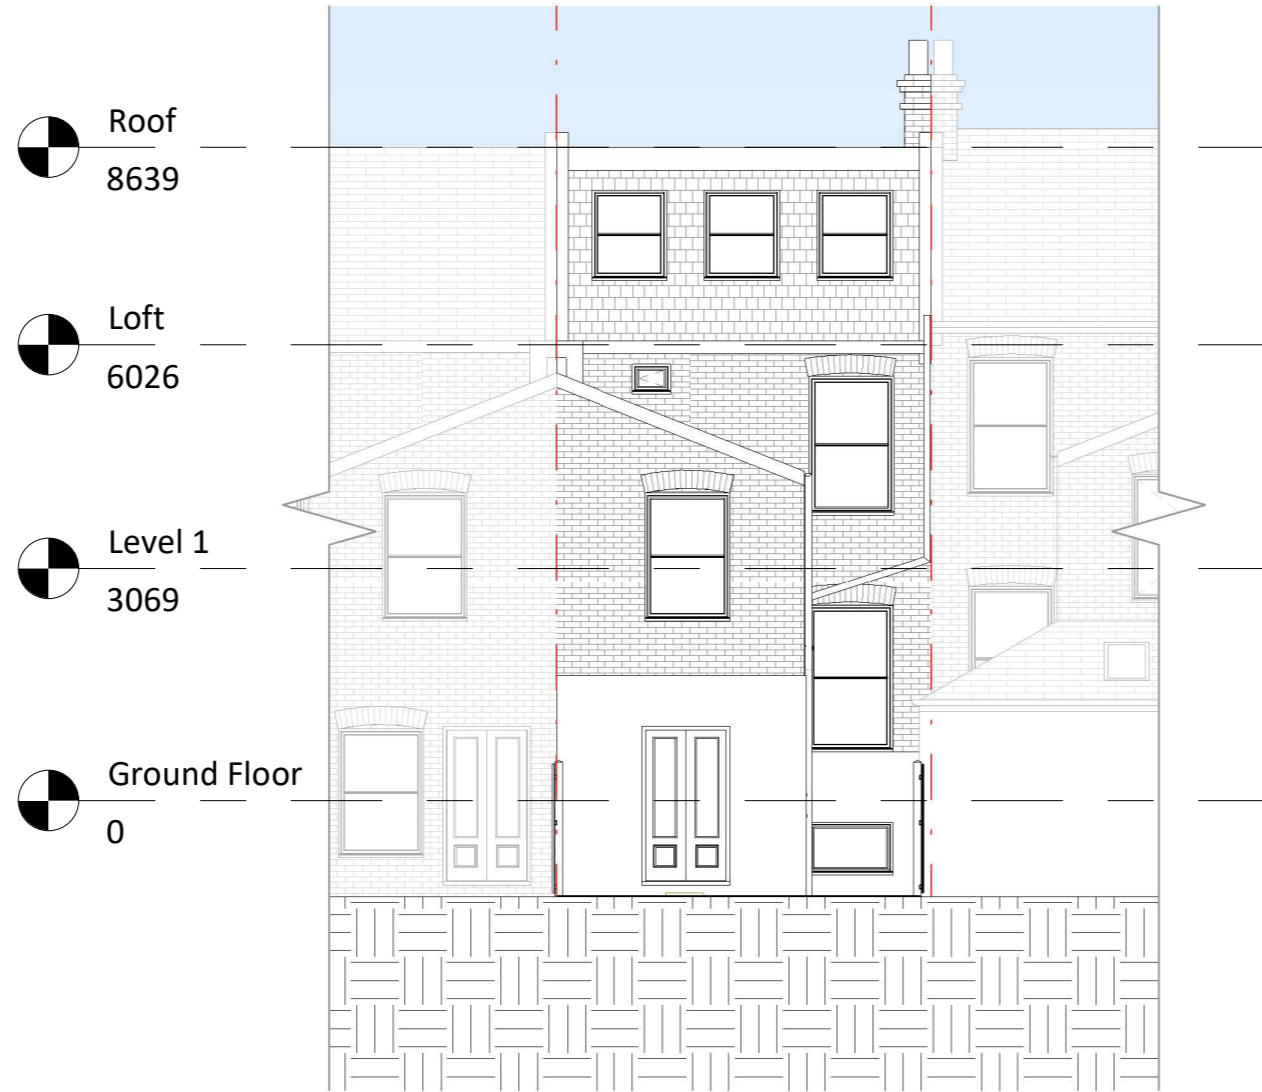

**1** Existing Rear Elevation  
1 : 100

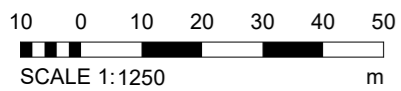

**NOTES:**

DISCLAIMER:  
ALL DIMENSIONS IN MM UNLESS OTHERWISE STATED.  
CONTRACTORS TO CONFIRM ALL DIMENSIONS ON SITE. ALL DRAWINGS MUST BE READ IN CONJUNCTION WITH THE ARCHITECT'S DRAWINGS.



64 ST GEORGES ROAD  
ESSEX IG1 3PQ  
W: www.archimedesd.co.uk  
E: info@archimedesd.co.uk  
M: +447418321646

Rev	Date	Details Of Issue	Initials

<b>Status</b>
Existing Elevations 02

<b>Site Address:</b>
92 Taybridge Road, SW11 5PZ


<b>Client:</b>
Chris Gilmore

<b>Project:</b>
92 Taybridge Road, SW11 5PZ

Drawn: HD	Date: 26/01/2024	Scale (at A3): 1 : 100
Drwg no. 106	Revision No. A	



**1** Existing Left Elevation  
1 : 100

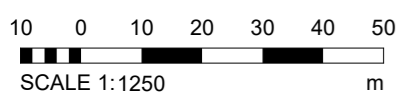

**NOTES:**  
DISCLAIMER:  
ALL DIMENSIONS IN MM UNLESS OTHERWISE STATED.  
CONTRACTORS TO CONFIRM ALL DIMENSIONS ON SITE. ALL DRAWINGS MUST BE READ IN CONJUNCTION WITH THE ARCHITECT'S DRAWINGS.



64 ST GEORGES ROAD  
ESSEX IG1 3PQ  
W: www.archimedesd.co.uk  
E: info@archimedesd.co.uk  
M: +447418321646

Rev	Date	Details Of Issue	Initials


Status  
Existing Elevations 03

Site Address:  
92 Taybridge Road, SW11 5PZ


Client:  
Chris Gilmore

Project:  
92 Taybridge Road, SW11 5PZ

Drawn HD	Date: 26/01/2024	Scale (at A3) 1 : 100
Drwg no. 107	Revision No. A	

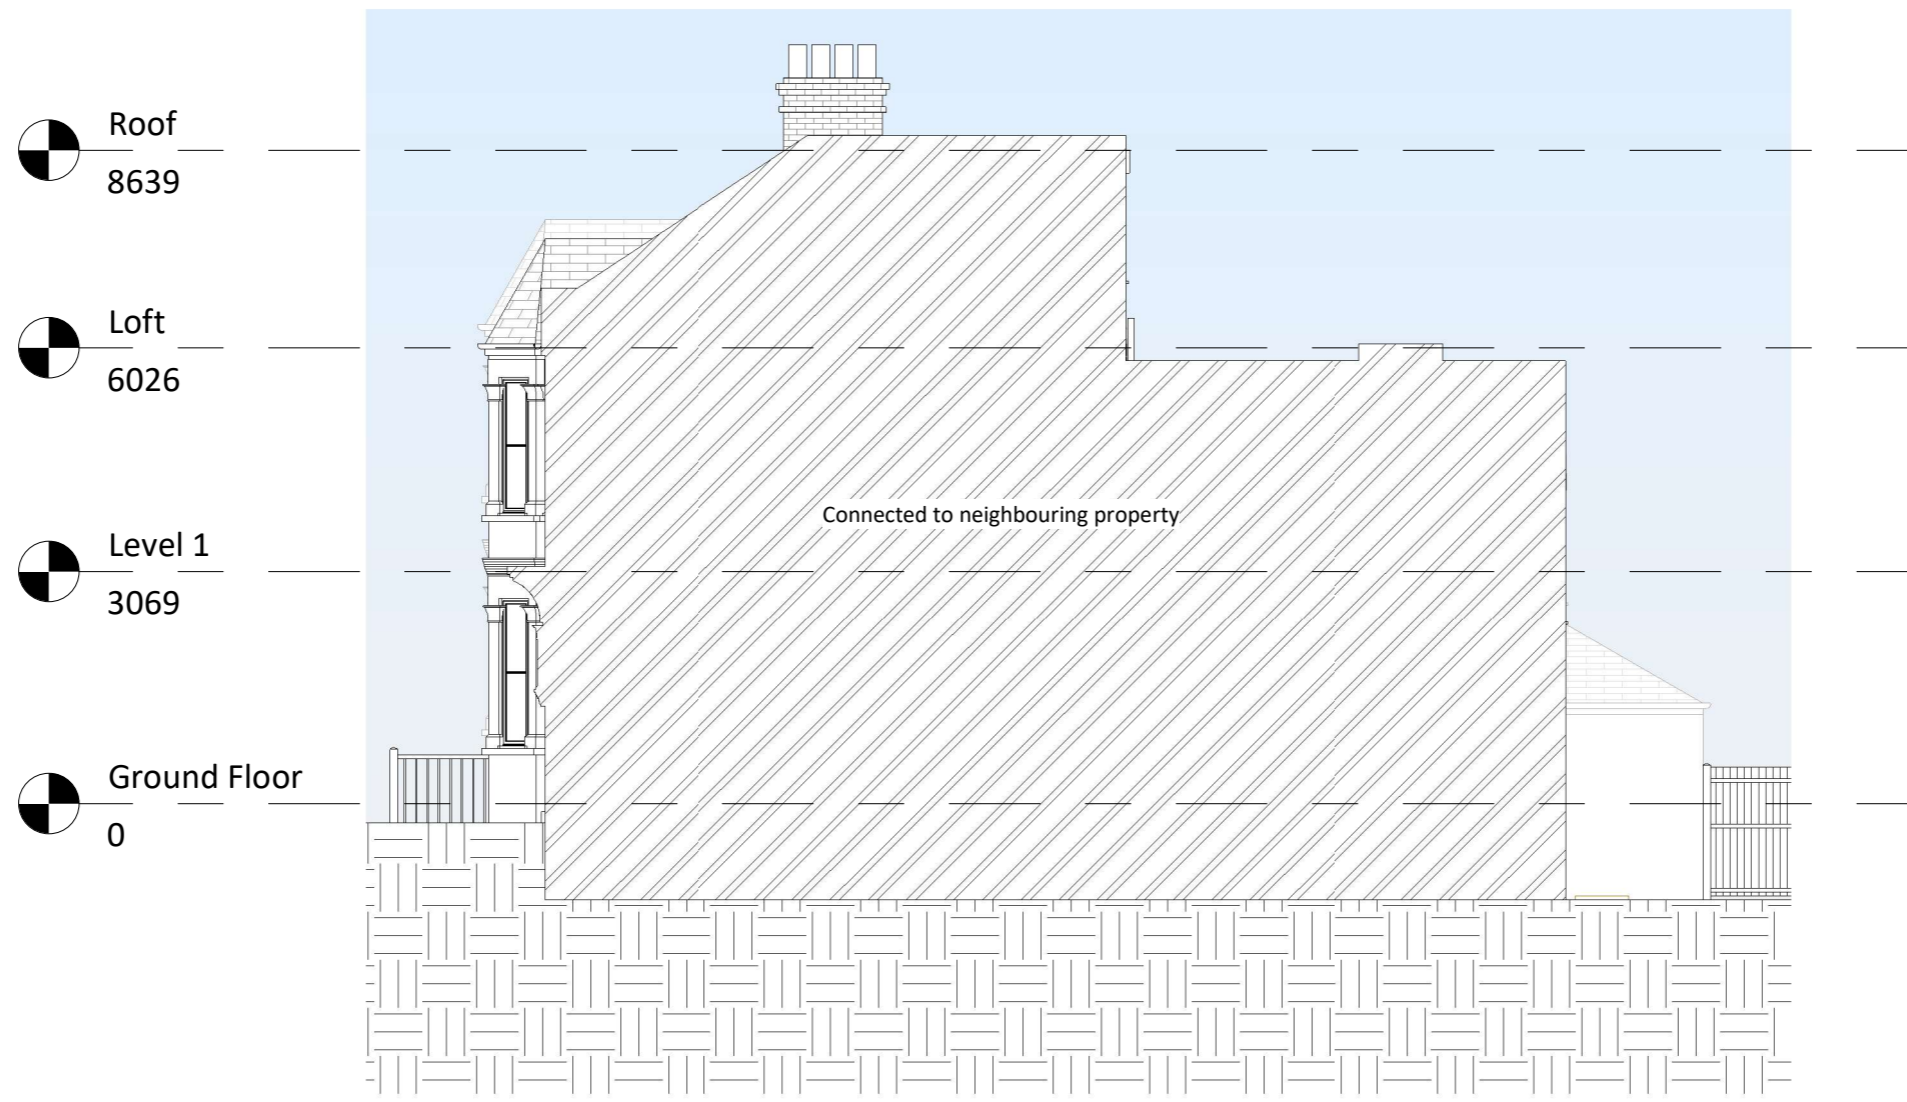

**1 Existing Right Elevation**  
1 : 100

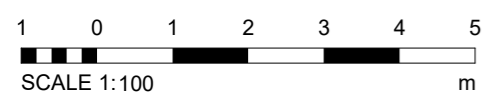

**NOTES:**  
DISCLAIMER:  
ALL DIMENSIONS IN MM UNLESS OTHERWISE STATED.  
CONTRACTORS TO CONFIRM ALL DIMENSIONS ON SITE. ALL DRAWINGS MUST BE READ IN CONJUNCTION WITH THE ARCHITECT'S DRAWINGS.



64 ST GEORGES ROAD  
ESSEX IG1 3PQ  
W: www.archimedesd.co.uk  
E: info@archimedesd.co.uk  
M: +447418321646

Rev	Date	Details Of Issue	Initials

Status  
Existing Elevations 04

Site Address:  
92 Taybridge Road, SW11 5PZ

Client:  
Chris Gilmore

Project:  
92 Taybridge Road, SW11 5PZ

Drawn HD	Date: 26/01/2024	Scale (at A3) 1 : 100
Drg no. 108		Revision No. A


Roof  
8639

Loft  
6026


Level 1  
3069

Ground Floor  
0

Basement  
-2881

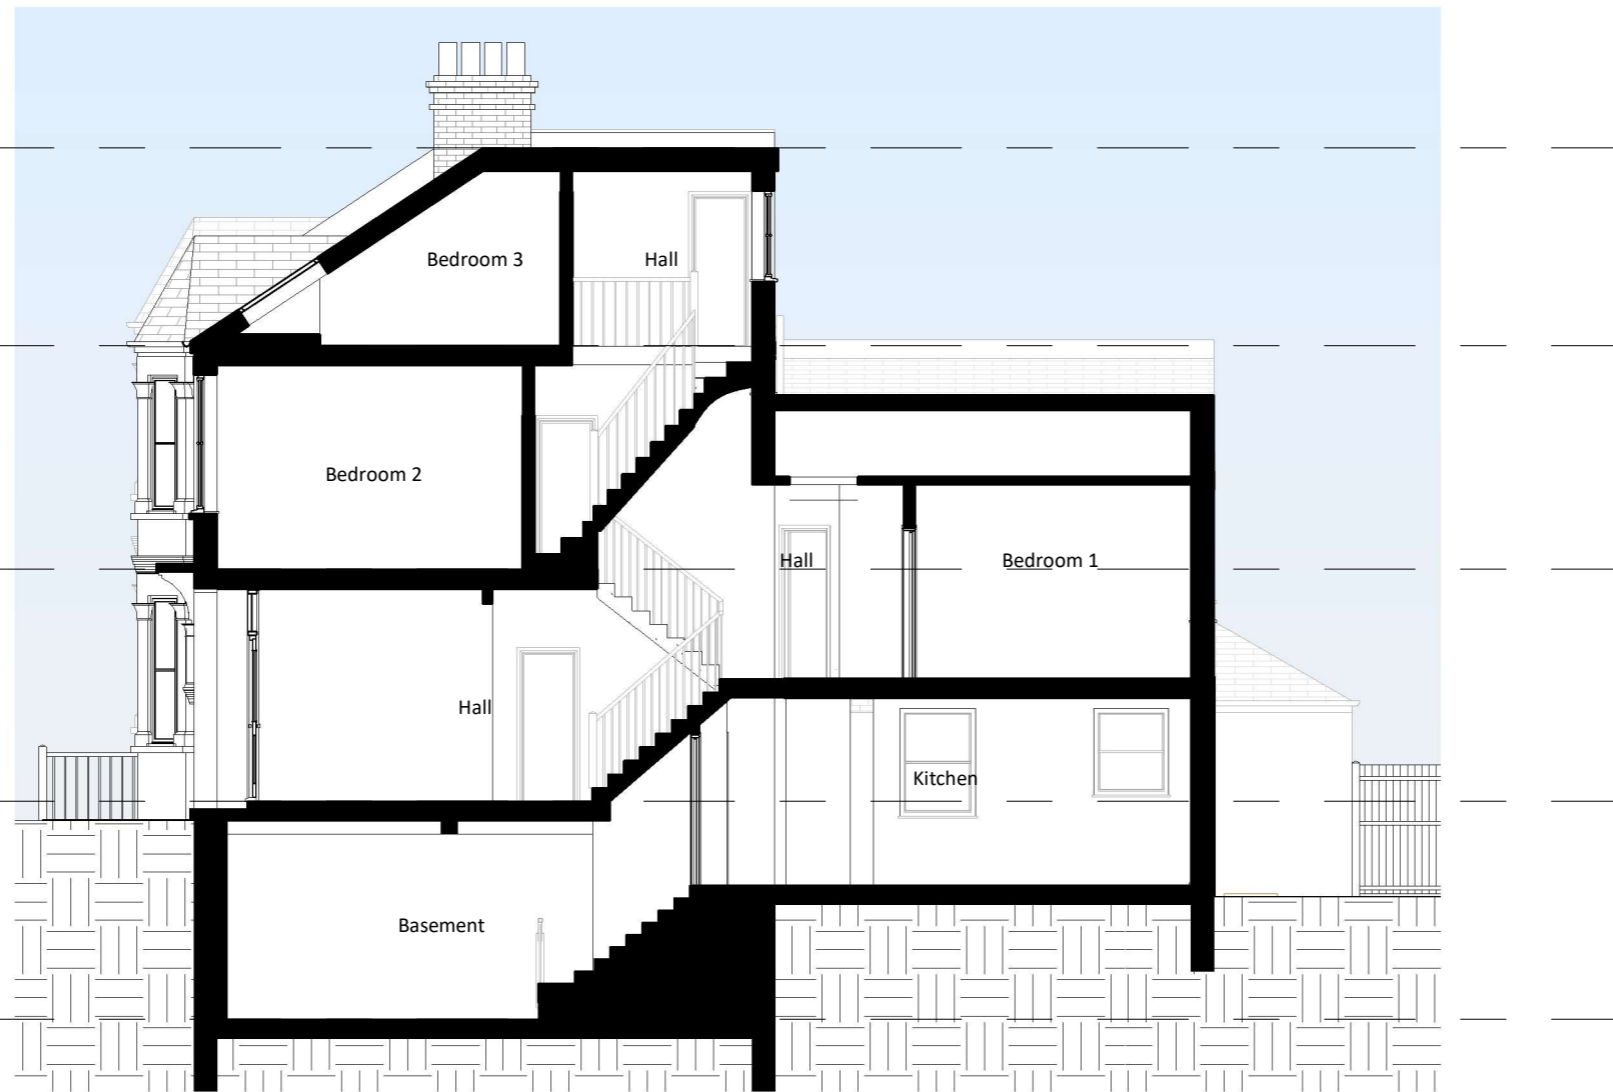

**1** Existing Section A - A  
1 : 100

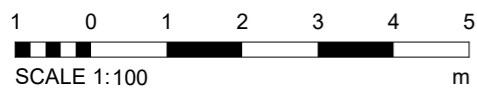

**NOTES:**

DISCLAIMER:  
 ALL DIMENSIONS IN MM UNLESS OTHERWISE STATED.  
 CONTRACTORS TO CONFIRM ALL DIMENSIONS ON SITE. ALL DRAWINGS MUST BE READ IN CONJUNCTION WITH THE ARCHITECT'S DRAWINGS.



64 ST GEORGES ROAD  
 ESSEX IG1 3PQ  
 W: www.archimedesd.co.uk  
 E: info@archimedesd.co.uk  
 M: +447418321646

Rev	Date	Details Of Issue	Initials

Status	
Existing Sections	

Site Address:
92 Taybridge Road, SW11 5PZ

Client:
Chris Gilmore


Project:
92 Taybridge Road, SW11 5PZ

Drawn:	Date:	Scale (at A3):
HD	26/01/2024	1 : 100
Dwg no.:	Revision No.:	
109	A	





**1 Existing 3D View**

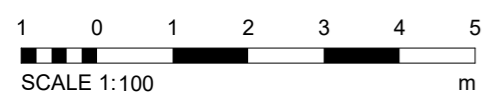

**NOTES:**

DISCLAIMER:  
 ALL DIMENSIONS IN MM UNLESS OTHERWISE STATED.  
 CONTRACTORS TO CONFIRM ALL DIMENSIONS ON SITE. ALL DRAWINGS MUST BE READ IN CONJUNCTION WITH THE ARCHITECT'S DRAWINGS.



64 ST GEORGES ROAD  
 ESSEX IG1 3PQ  
 W: www.archimedesd.co.uk  
 E: info@archimedesd.co.uk  
 M: +447418321646

Rev	Date	Details Of Issue	Initials

Status
Existing 3D Views

Site Address:  
 92 Taybridge Road, SW11 5PZ


Client:  
 Chris Gilmore

Project:  
 92 Taybridge Road, SW11 5PZ


Drawn HD	Date: 26/01/2024	Scale (at A3)
Dwg no. 110	Revision No. A	

**NOTES:**

DISCLAIMER:  
ALL DIMENSIONS IN MM UNLESS OTHERWISE STATED.  
CONTRACTORS TO CONFIRM ALL DIMENSIONS ON SITE. ALL DRAWINGS MUST BE READ IN CONJUNCTION WITH THE ARCHITECT'S DRAWINGS.

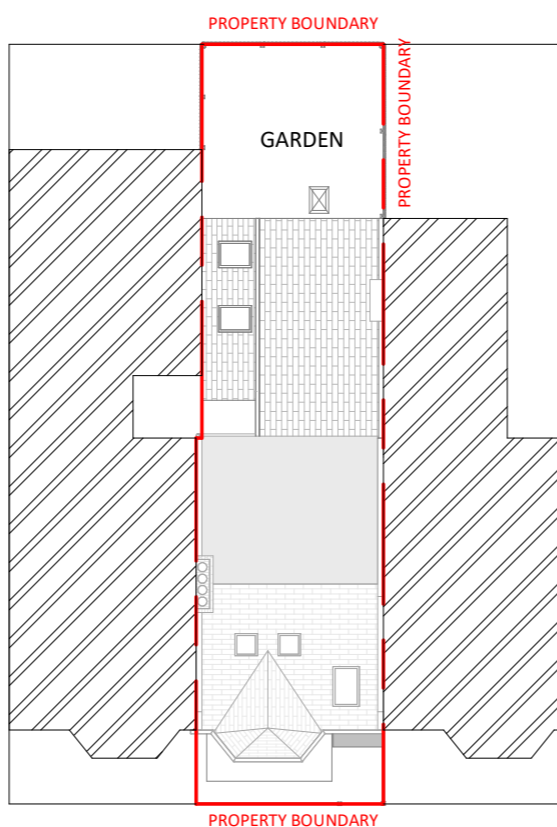

**1** Site  
1 : 200

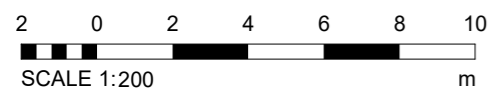

64 ST GEORGES ROAD  
ESSEX IG1 3PQ  
W: www.archimedesd.co.uk  
E: info@archimedesd.co.uk  
M: +447418321646

Rev	Date	Details Of Issue	Initials
-----	------	------------------	----------

**Status**

Proposed Block plan

**Site Address:**

92 Taybridge Road, SW11  
5PZ

**Client:**


Chris Gilmore

**Project:**


92 Taybridge Road, SW11 5PZ

Drawn	Date	Scale (at A3)
HD	01/02/2024	1 : 200
Drwg no.	201	Revision No. A




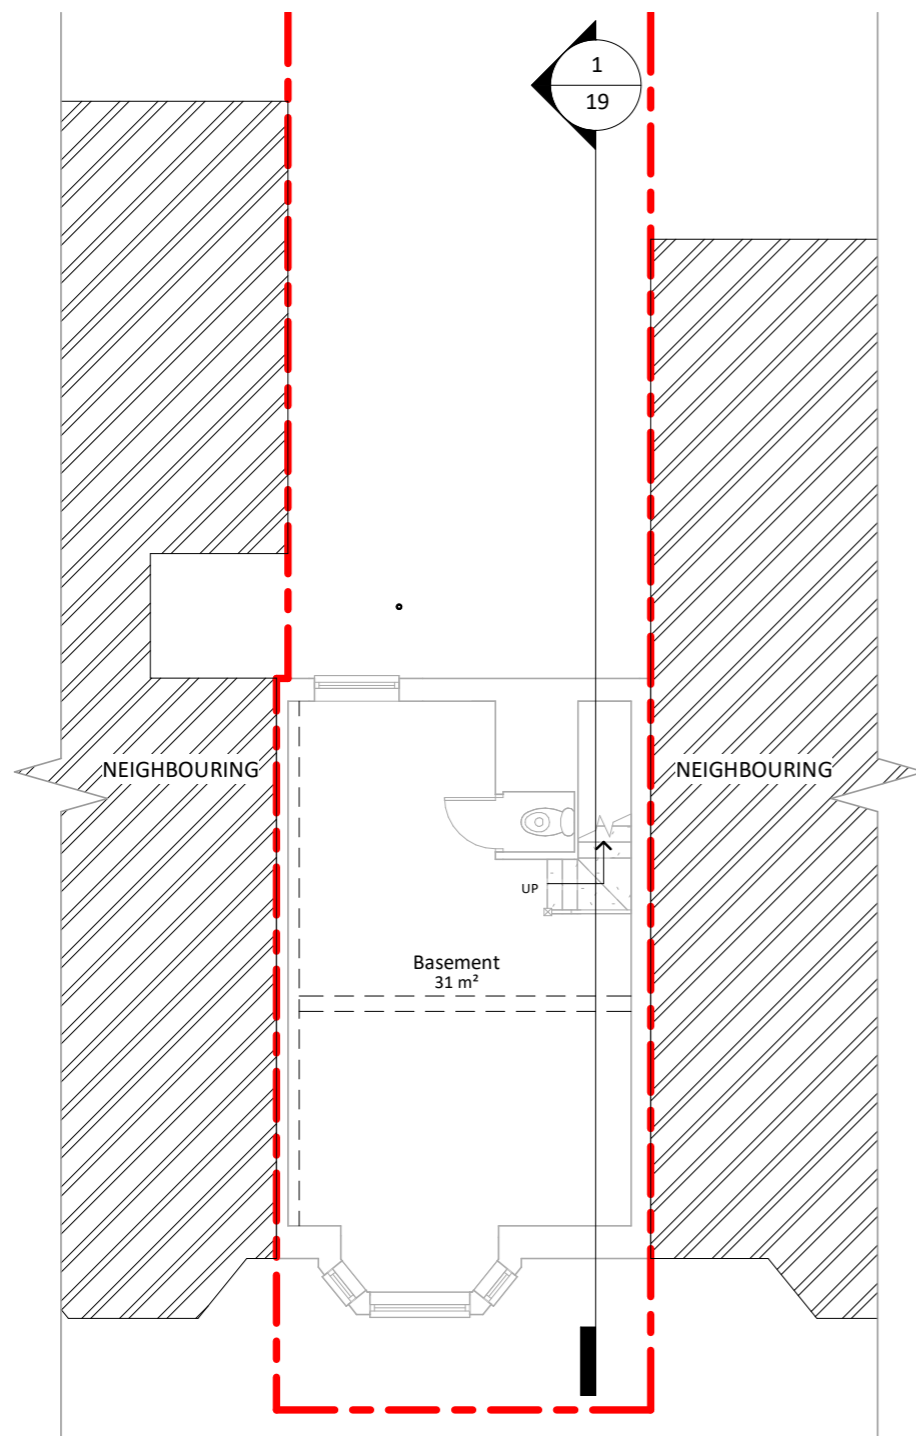

**1** Proposed Basement Floor  
1 : 100

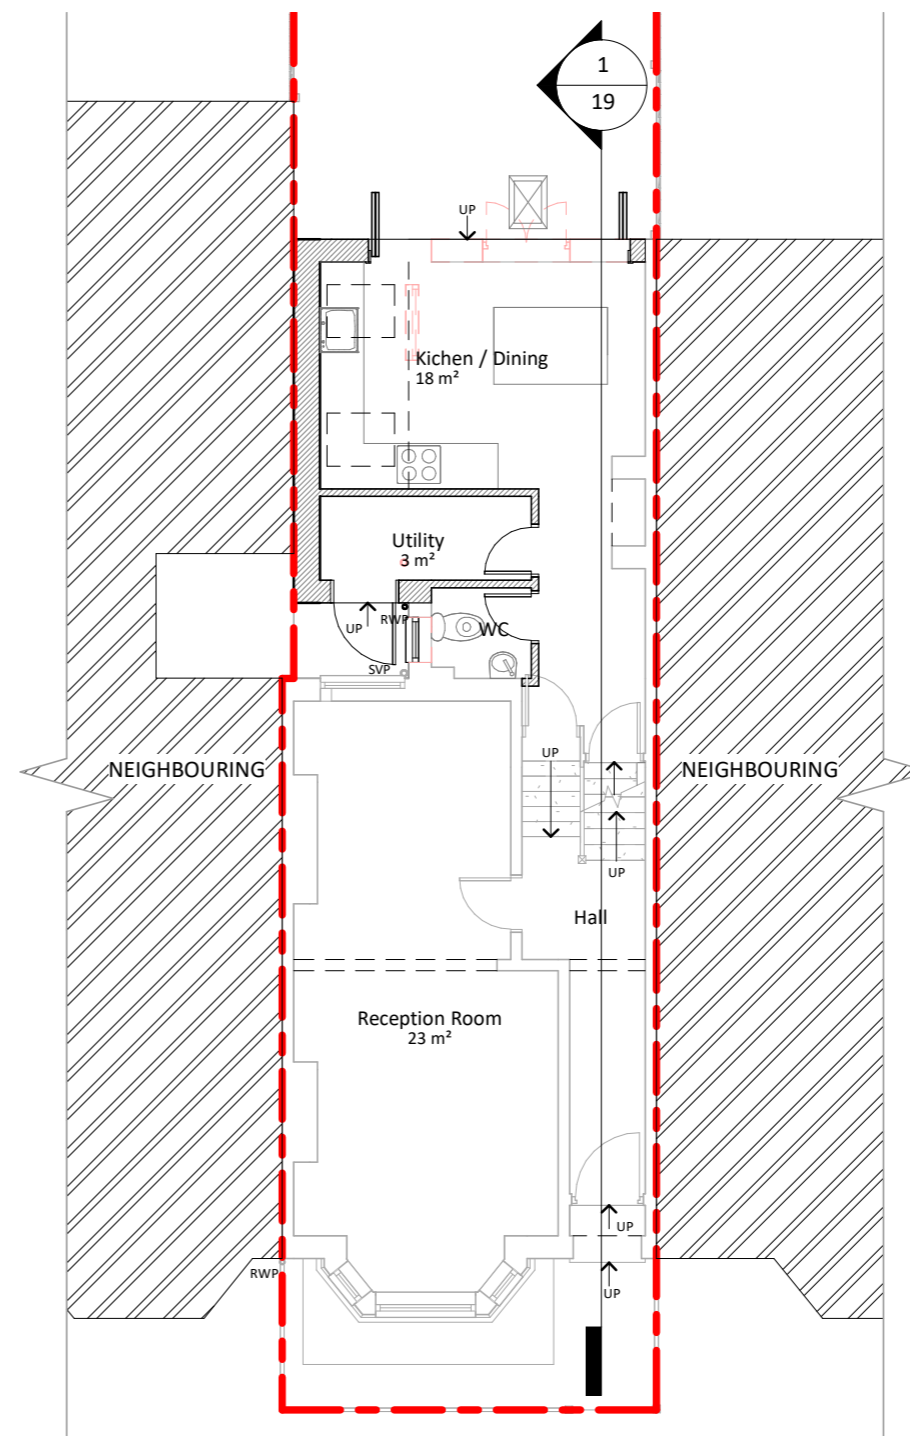

**2** Proposed Ground Floor  
1 : 100

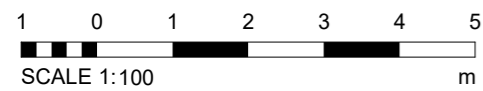

**NOTES:**

DISCLAIMER:  
ALL DIMENSIONS IN MM UNLESS OTHERWISE STATED.  
CONTRACTORS TO CONFIRM ALL DIMENSIONS ON SITE. ALL DRAWINGS MUST BE READ IN CONJUNCTION WITH THE ARCHITECT'S DRAWINGS.



64 ST GEORGES ROAD  
ESSEX IG1 3PQ  
W: www.archimedesd.co.uk  
E: info@archimedesd.co.uk  
M: +447418321646

Rev	Date	Details Of Issue	Initials


<b>Status</b>
Proposed Floor Plans

<b>Site Address:</b>
92 Taybridge Road, SW11 5PZ


<b>Client:</b>
Chris Gilmore

<b>Project:</b>
92 Taybridge Road, SW11 5PZ


Drawn	Date:	Scale (at A3)
HD	01/02/2024	1 : 100
Dwg no.	Revision No.	
202	A	

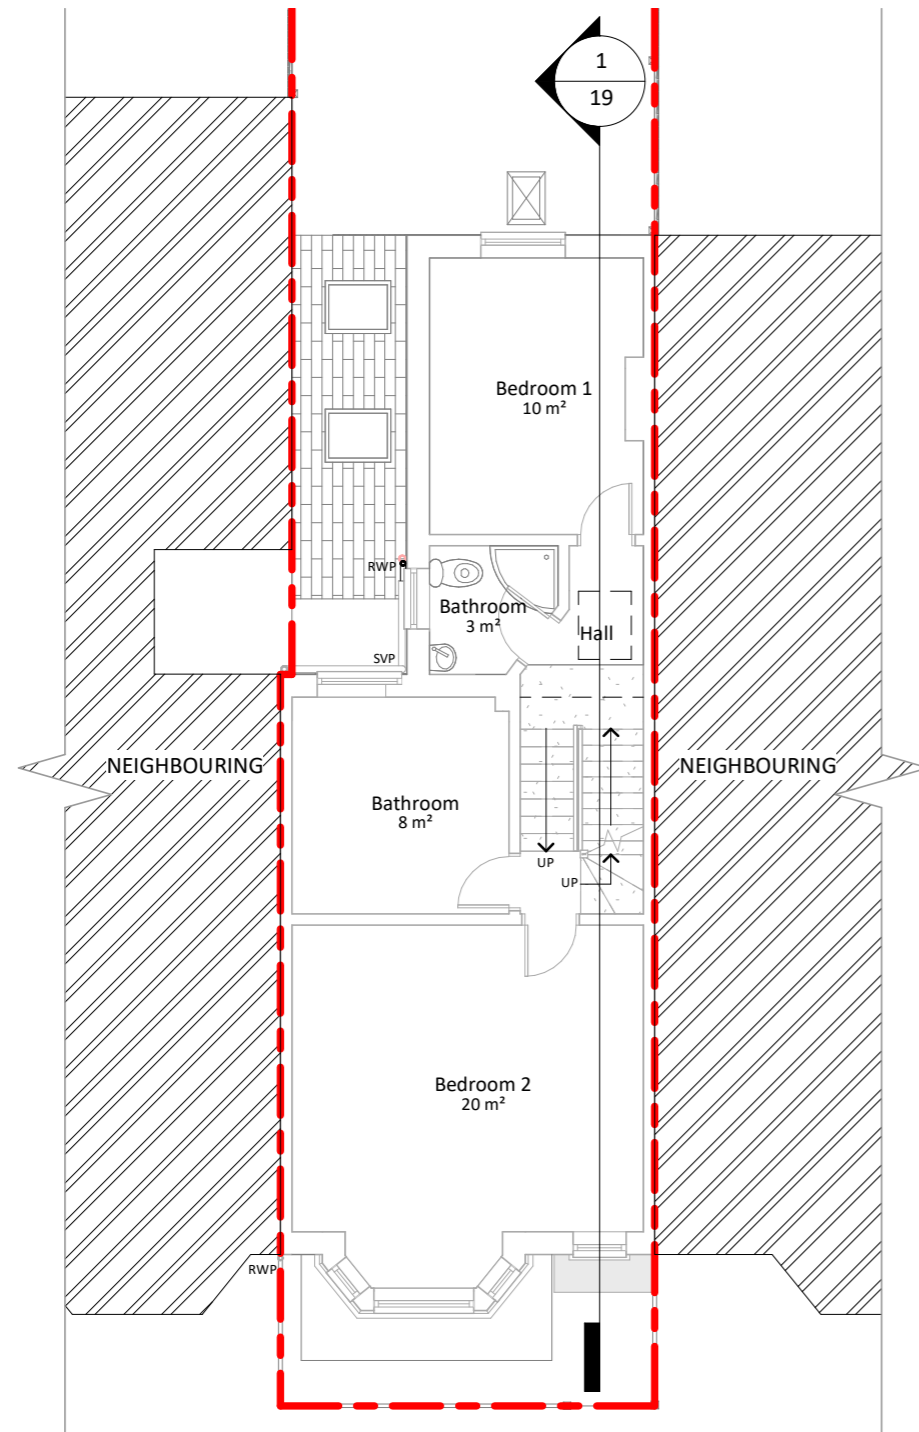

**1** Proposed First Floor  
1 : 100

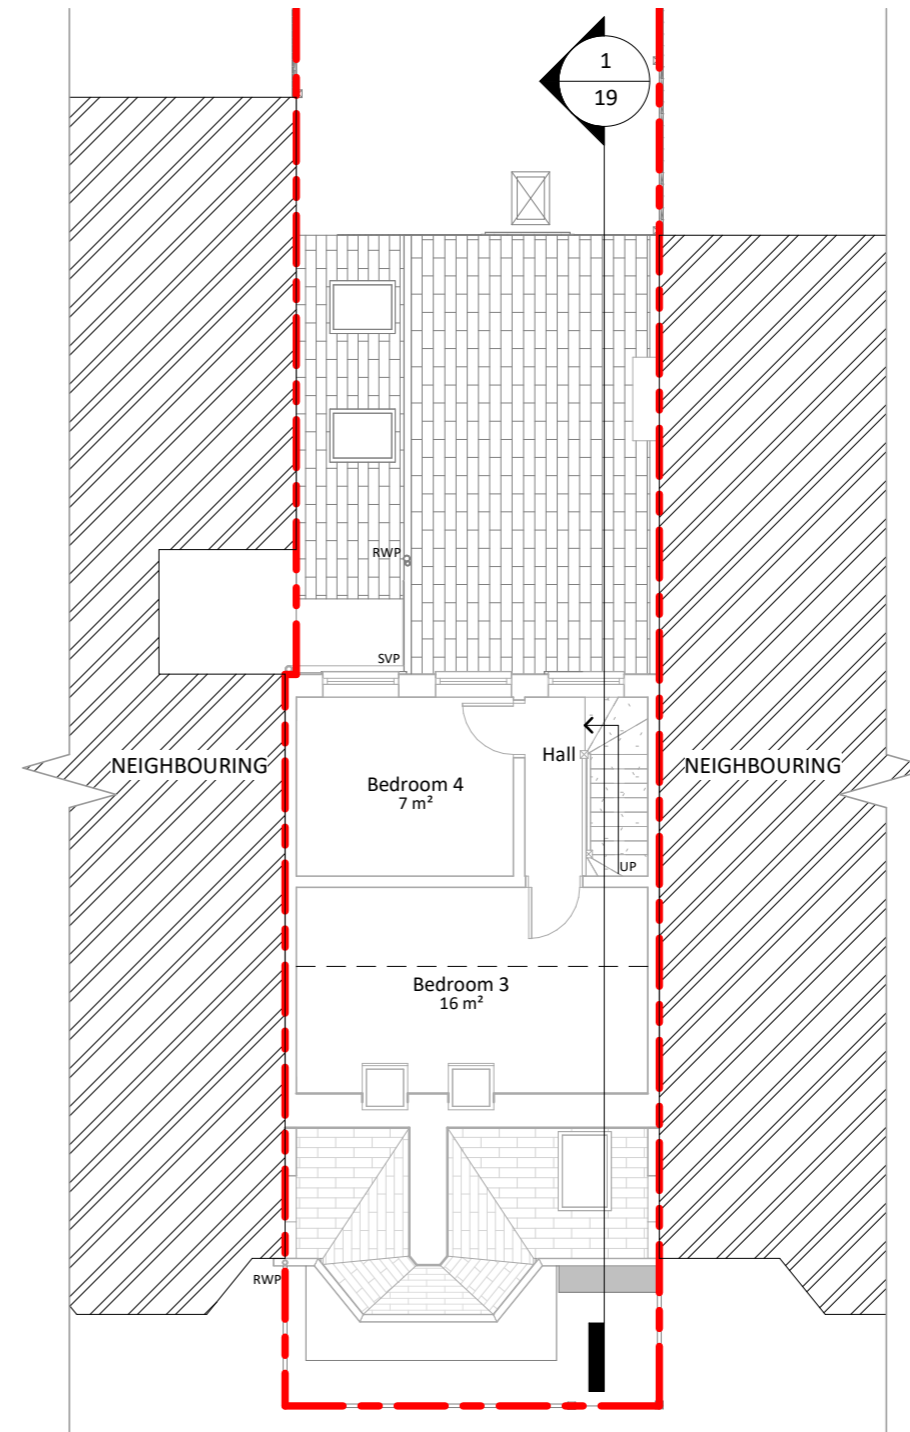

**2** Proposed Loft Floor  
1 : 100

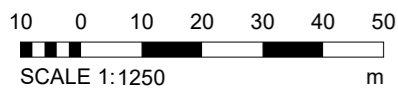

**NOTES:**

DISCLAIMER:  
ALL DIMENSIONS IN MM UNLESS OTHERWISE STATED.  
CONTRACTORS TO CONFIRM ALL DIMENSIONS ON SITE. ALL DRAWINGS MUST BE READ IN CONJUNCTION WITH THE ARCHITECT'S DRAWINGS.



64 ST GEORGES ROAD  
ESSEX IG1 3PQ  
W: www.archimedesd.co.uk  
E: info@archimedesd.co.uk  
M: +447418321646

Rev	Date	Details Of Issue	Initials


Status
Proposed Floor Plans

Site Address:  
92 Taybridge Road, SW11 5PZ


Client:  
Chris Gilmore

Project:  
92 Taybridge Road, SW11 5PZ

Drawn	Date:	Scale (at A3)
HD	01/02/2024	1 : 100
Drwg no.	Revision No.	
203	A	

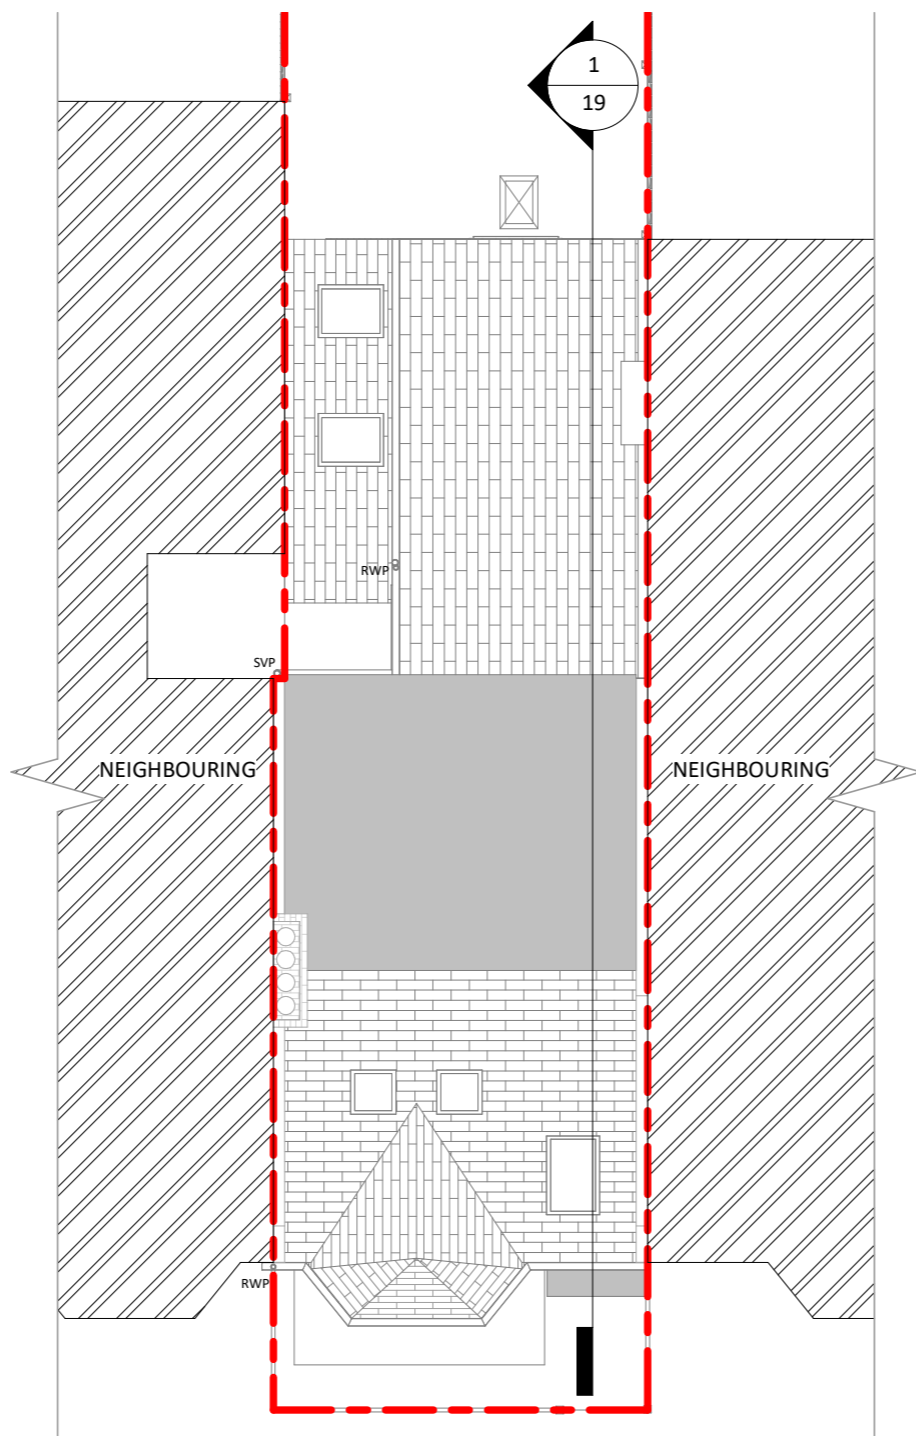

**1** Proposed Roof  
1 : 100

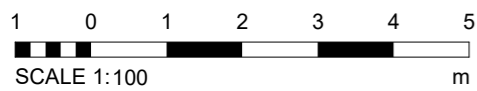

**NOTES:**

DISCLAIMER:  
ALL DIMENSIONS IN MM UNLESS OTHERWISE STATED.  
CONTRACTORS TO CONFIRM ALL DIMENSIONS ON SITE. ALL DRAWINGS MUST BE READ IN CONJUNCTION WITH THE ARCHITECT'S DRAWINGS.



64 ST GEORGES ROAD  
ESSEX IG1 3PQ  
W: www.archimedesd.co.uk  
E: info@archimedesd.co.uk  
M: +447418321646

Rev	Date	Details Of Issue	Initials

**Status**

Proposed Floor Plan

**Site Address:**

92 Taybridge Road, SW11 5PZ


**Client:**

Chris Gilmore

**Project:**

92 Taybridge Road, SW11 5PZ

Drawn HD	Date: 01/02/2024	Scale (at A3) 1 : 100
Drg no. 204		Revision No. A

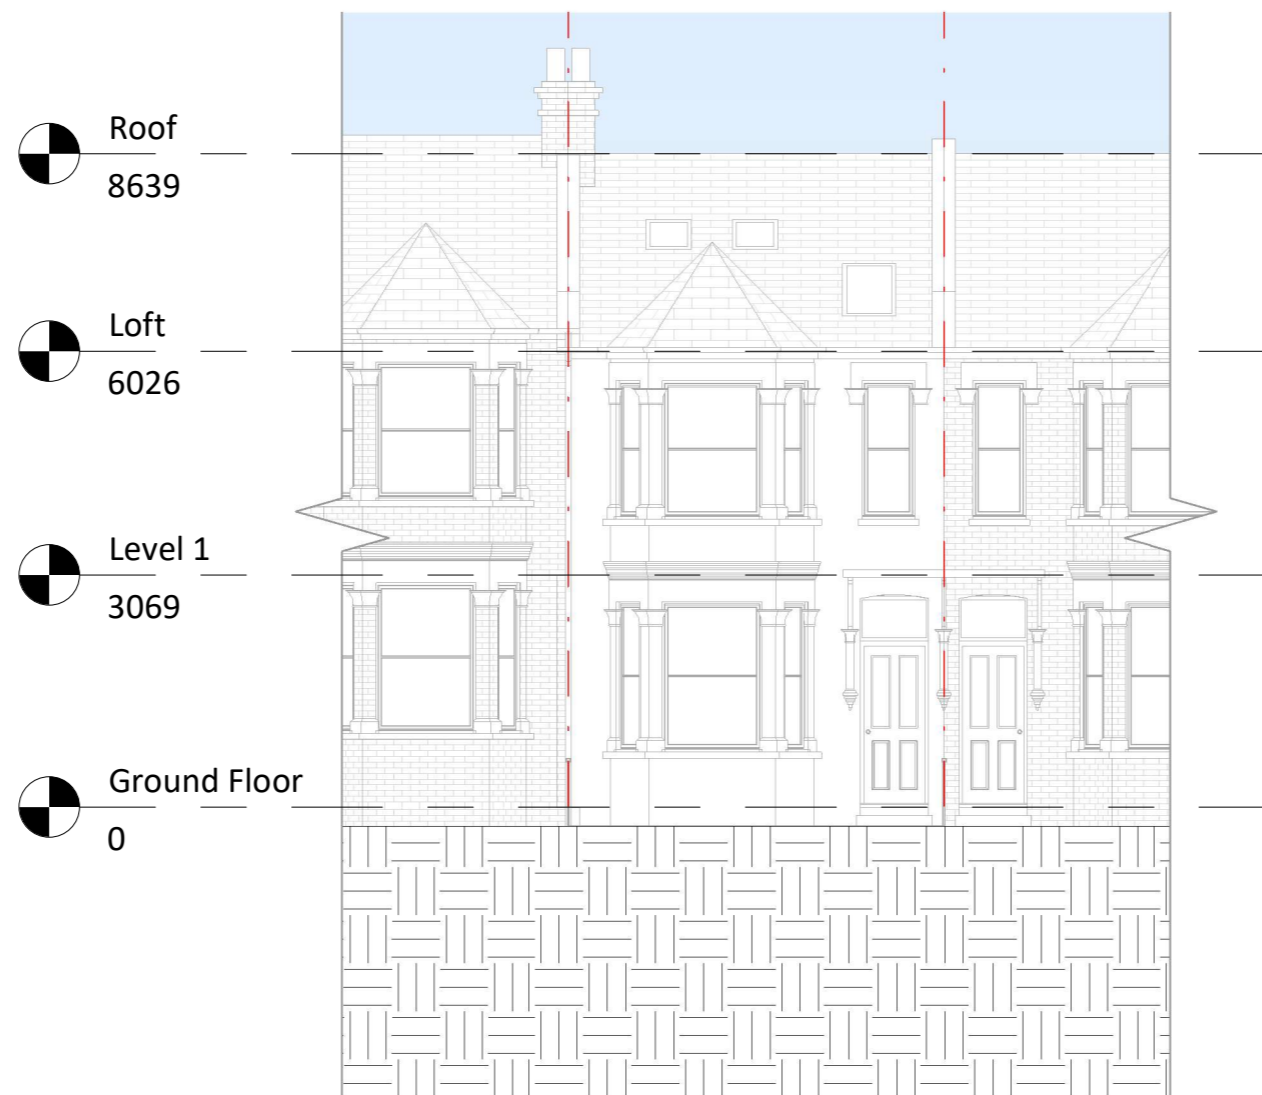

**1** Proposed Front Elevation  
1 : 100

10 0 10 20 30 40 50  
SCALE 1:1250 m

**NOTES:**

DISCLAIMER:  
ALL DIMENSIONS IN MM UNLESS OTHERWISE STATED.  
CONTRACTORS TO CONFIRM ALL DIMENSIONS ON SITE. ALL DRAWINGS MUST BE READ IN CONJUNCTION WITH THE ARCHITECT'S DRAWINGS.



64 ST GEORGES ROAD  
ESSEX IG1 3PQ  
W: www.archimedesd.co.uk  
E: info@archimedesd.co.uk  
M: +447418321646

Rev	Date	Details Of Issue	Initials
-----	------	------------------	----------


<b>Status</b>
Proposed Elevations 01

<b>Site Address:</b>
92 Taybridge Road, SW11 5PZ


<b>Client:</b>
Chris Gilmore

<b>Project:</b>
92 Taybridge Road, SW11 5PZ

Drawn	Date:	Scale (at A3)
HD	01/02/2024	1 : 100
Drwg no.	Revision No.	
205	A	

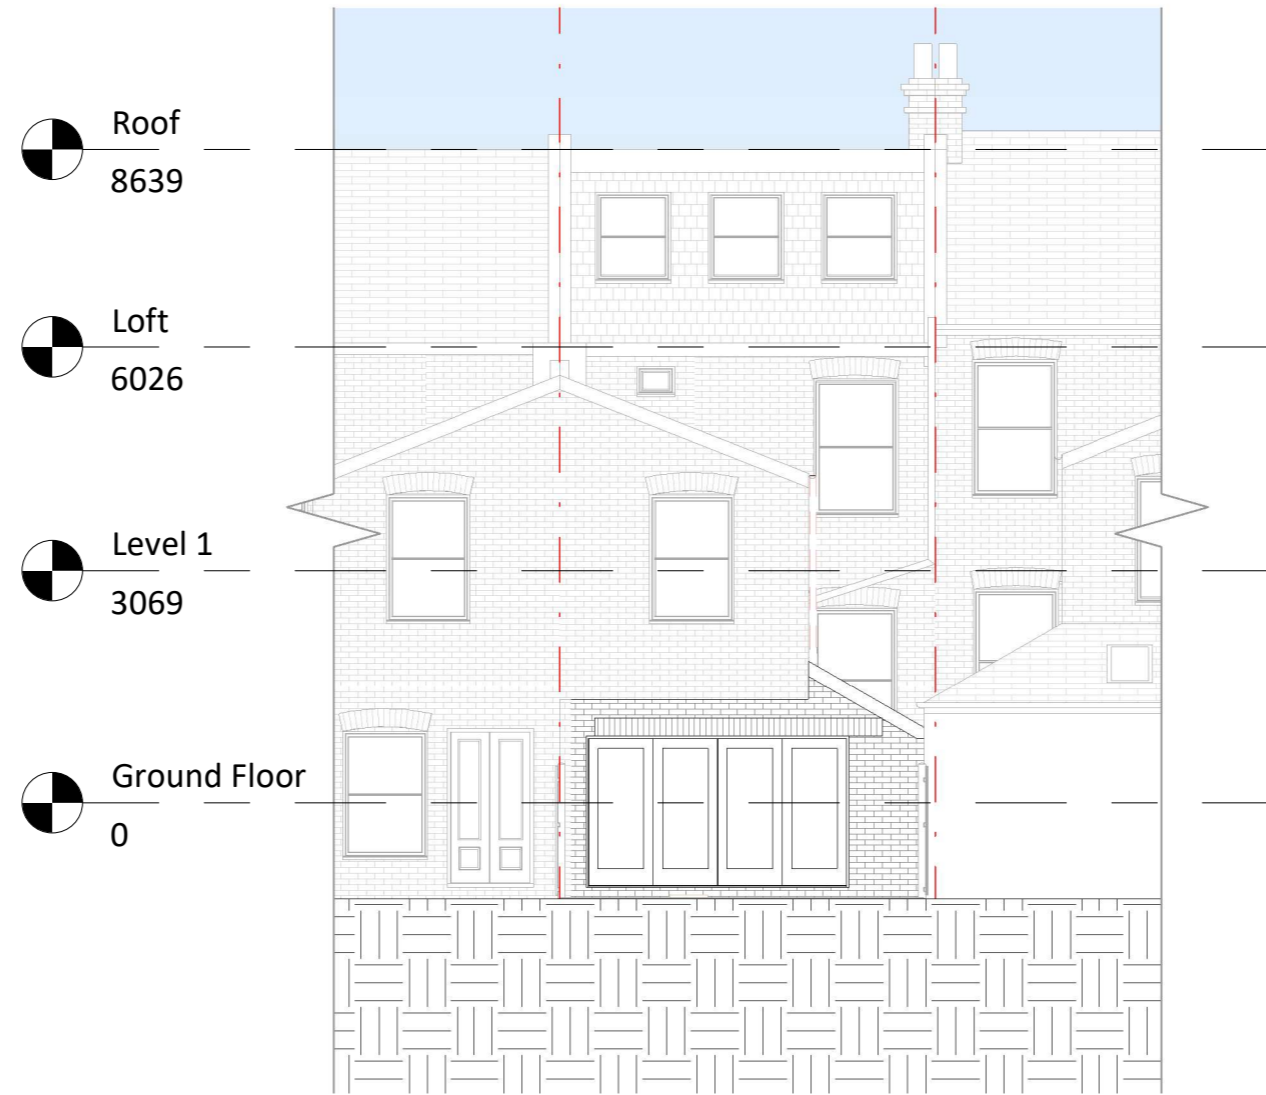

**1** Proposed Rear Elevation  
1 : 100

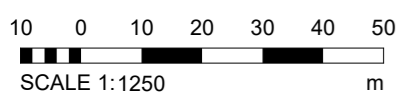

**NOTES:**  
  
DISCLAIMER:  
ALL DIMENSIONS IN MM UNLESS OTHERWISE STATED.  
CONTRACTORS TO CONFIRM ALL DIMENSIONS ON SITE. ALL DRAWINGS MUST BE READ IN CONJUNCTION WITH THE ARCHITECT'S DRAWINGS.



64 ST GEORGES ROAD  
ESSEX IG1 3PQ  
W: www.archimedesd.co.uk  
E: info@archimedesd.co.uk  
M: +447418321646

Rev	Date	Details Of Issue	Initials


Status  
Proposed Elevations 02

Site Address:  
92 Taybridge Road, SW11 5PZ


Client:  
Chris Gilmore

Project:  
  
92 Taybridge Road, SW11 5PZ

Drawn HD	Date: 01/02/2024	Scale (at A3) 1 : 100
Drwg no. 206	Revision No. A	

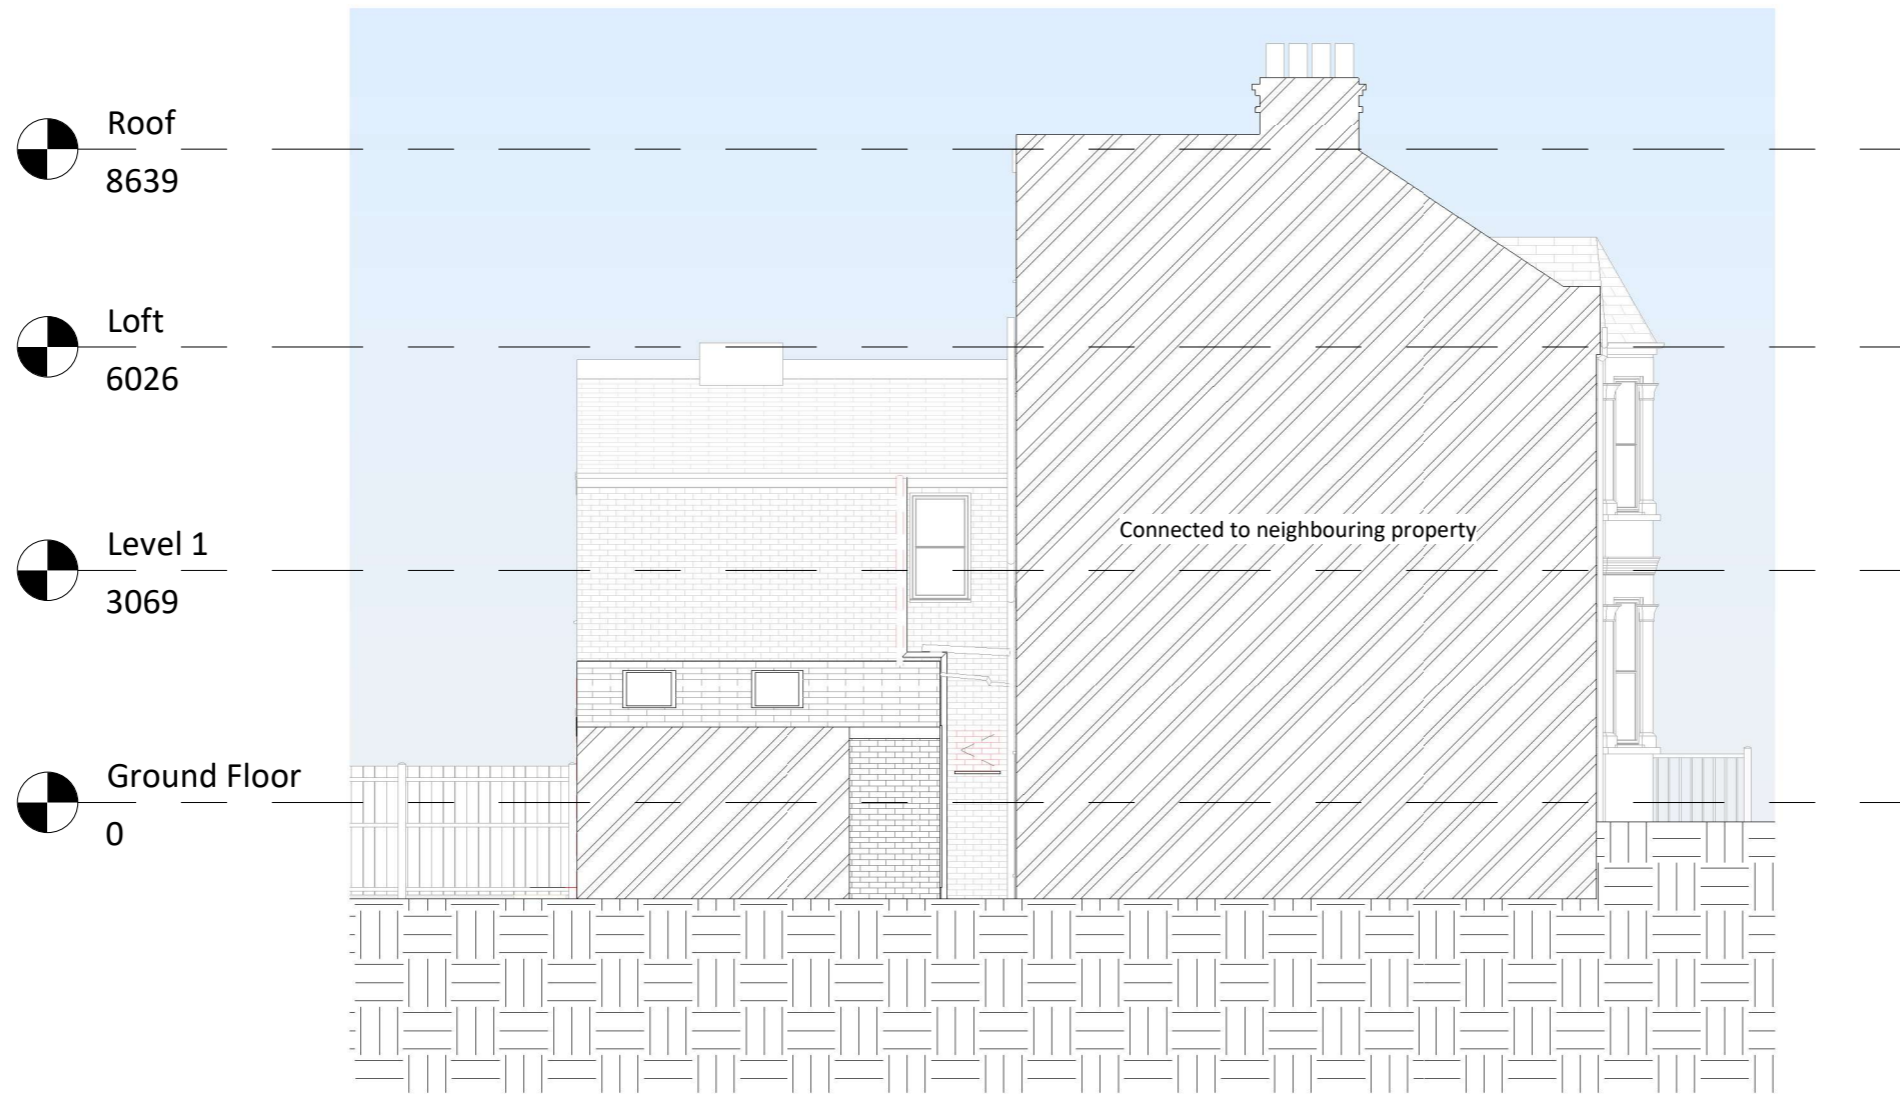

**1** Proposed Left Elevation  
1 : 100

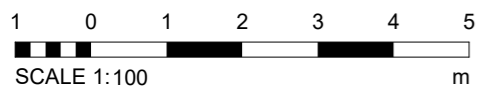

**NOTES:**

DISCLAIMER:  
ALL DIMENSIONS IN MM UNLESS OTHERWISE STATED.  
CONTRACTORS TO CONFIRM ALL DIMENSIONS ON SITE. ALL DRAWINGS MUST BE READ IN CONJUNCTION WITH THE ARCHITECT'S DRAWINGS.



64 ST GEORGES ROAD  
ESSEX IG1 3PQ  
W: www.archimedesd.co.uk  
E: info@archimedesd.co.uk  
M: +447418321646

Rev	Date	Details Of Issue	Initials

**Status**

Proposed Elevations 03

**Site Address:**

92 Taybridge Road, SW11 5PZ

**Client:**


Chris Gilmore

**Project:**


92 Taybridge Road, SW11 5PZ

Drawn	Date	Scale (at A3)
HD	01/02/2024	1 : 100
Dwg no.	Revision No.	
207	A	



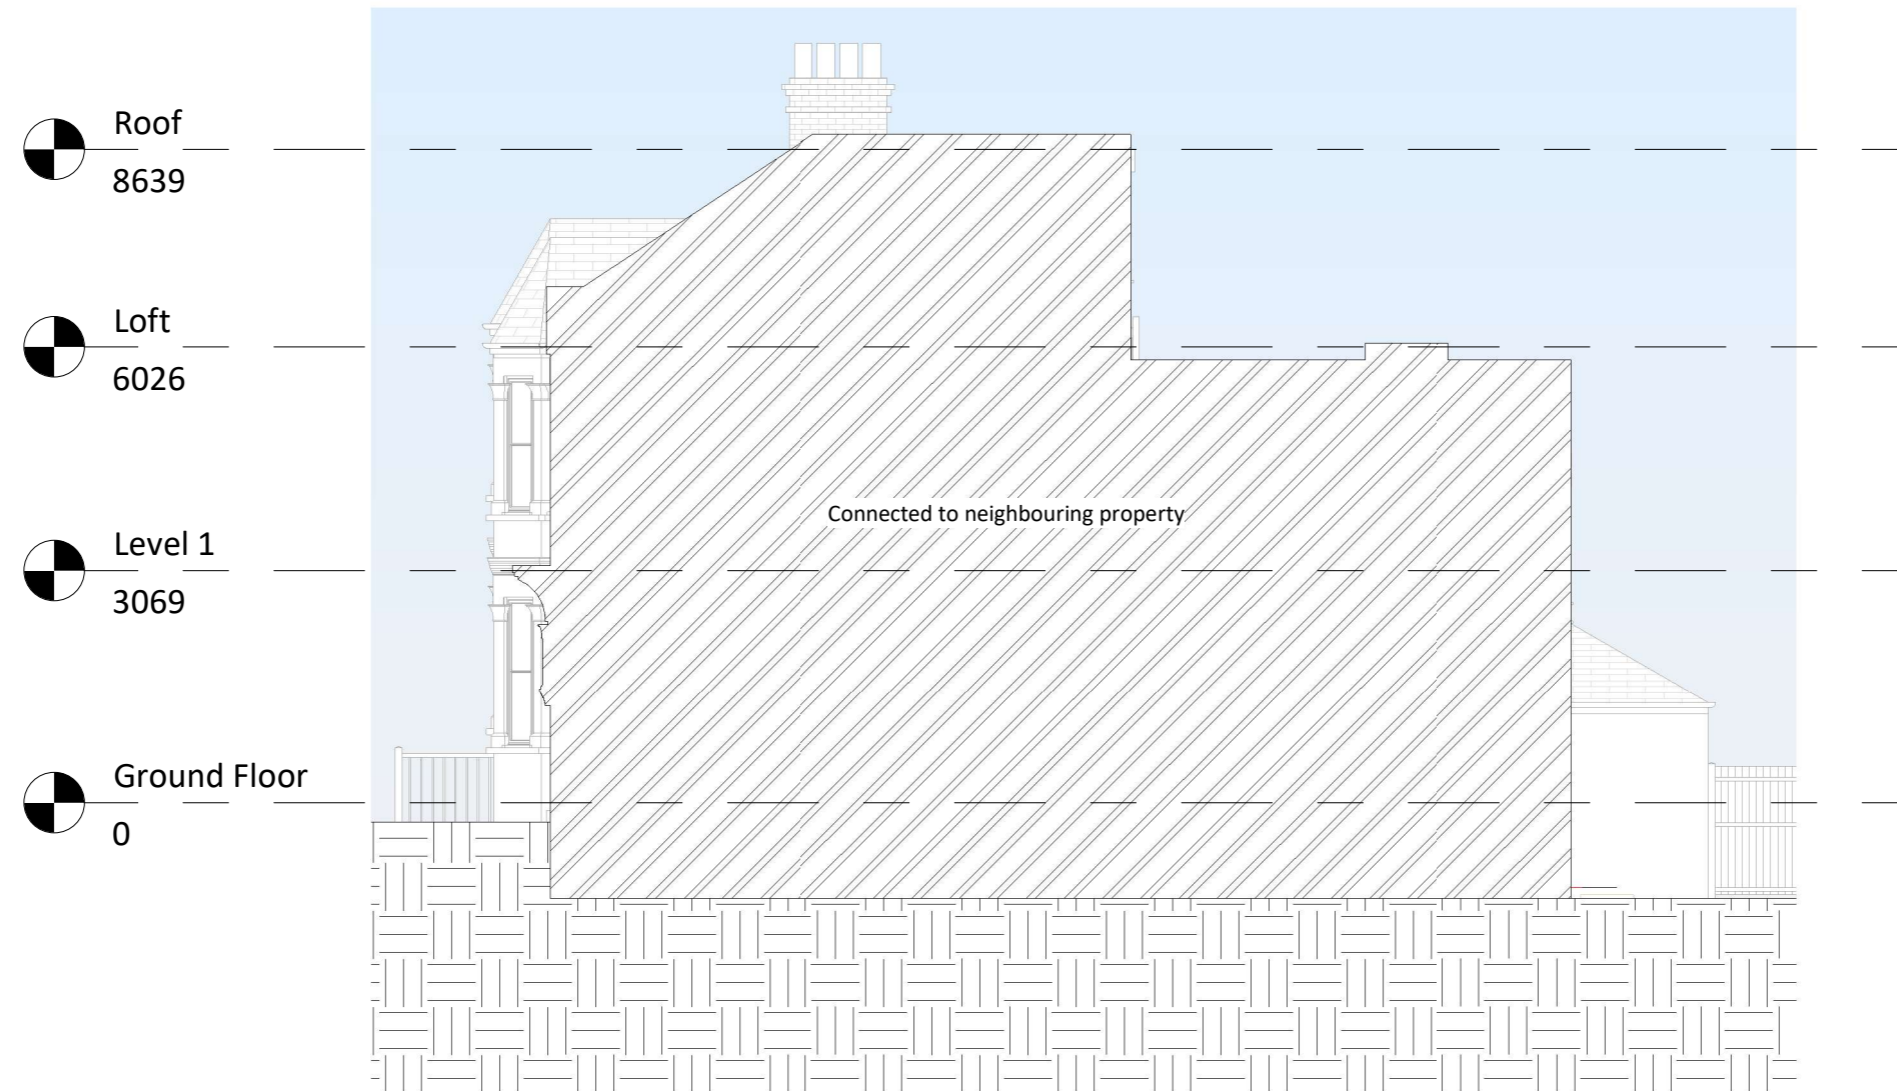

**1** Proposed Right Elevation  
1 : 100

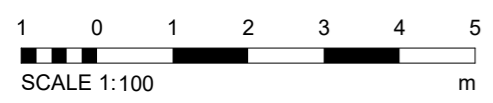

**NOTES:**  
DISCLAIMER:  
ALL DIMENSIONS IN MM UNLESS OTHERWISE STATED.  
CONTRACTORS TO CONFIRM ALL DIMENSIONS ON SITE. ALL DRAWINGS MUST BE READ IN CONJUNCTION WITH THE ARCHITECT'S DRAWINGS.



64 ST GEORGES ROAD  
ESSEX IG1 3PQ  
W: www.archimedesd.co.uk  
E: info@archimedesd.co.uk  
M: +447418321646

Rev	Date	Details Of Issue	Initials

Status  
Proposed Elevations 04


Site Address:  
92 Taybridge Road, SW11 5PZ

Client:  
Chris Gilmore


Project:  
92 Taybridge Road, SW11 5PZ

Drawn HD	Date: 01/02/2024	Scale (at A3) 1 : 100
Drg no. 208		Revision No. A



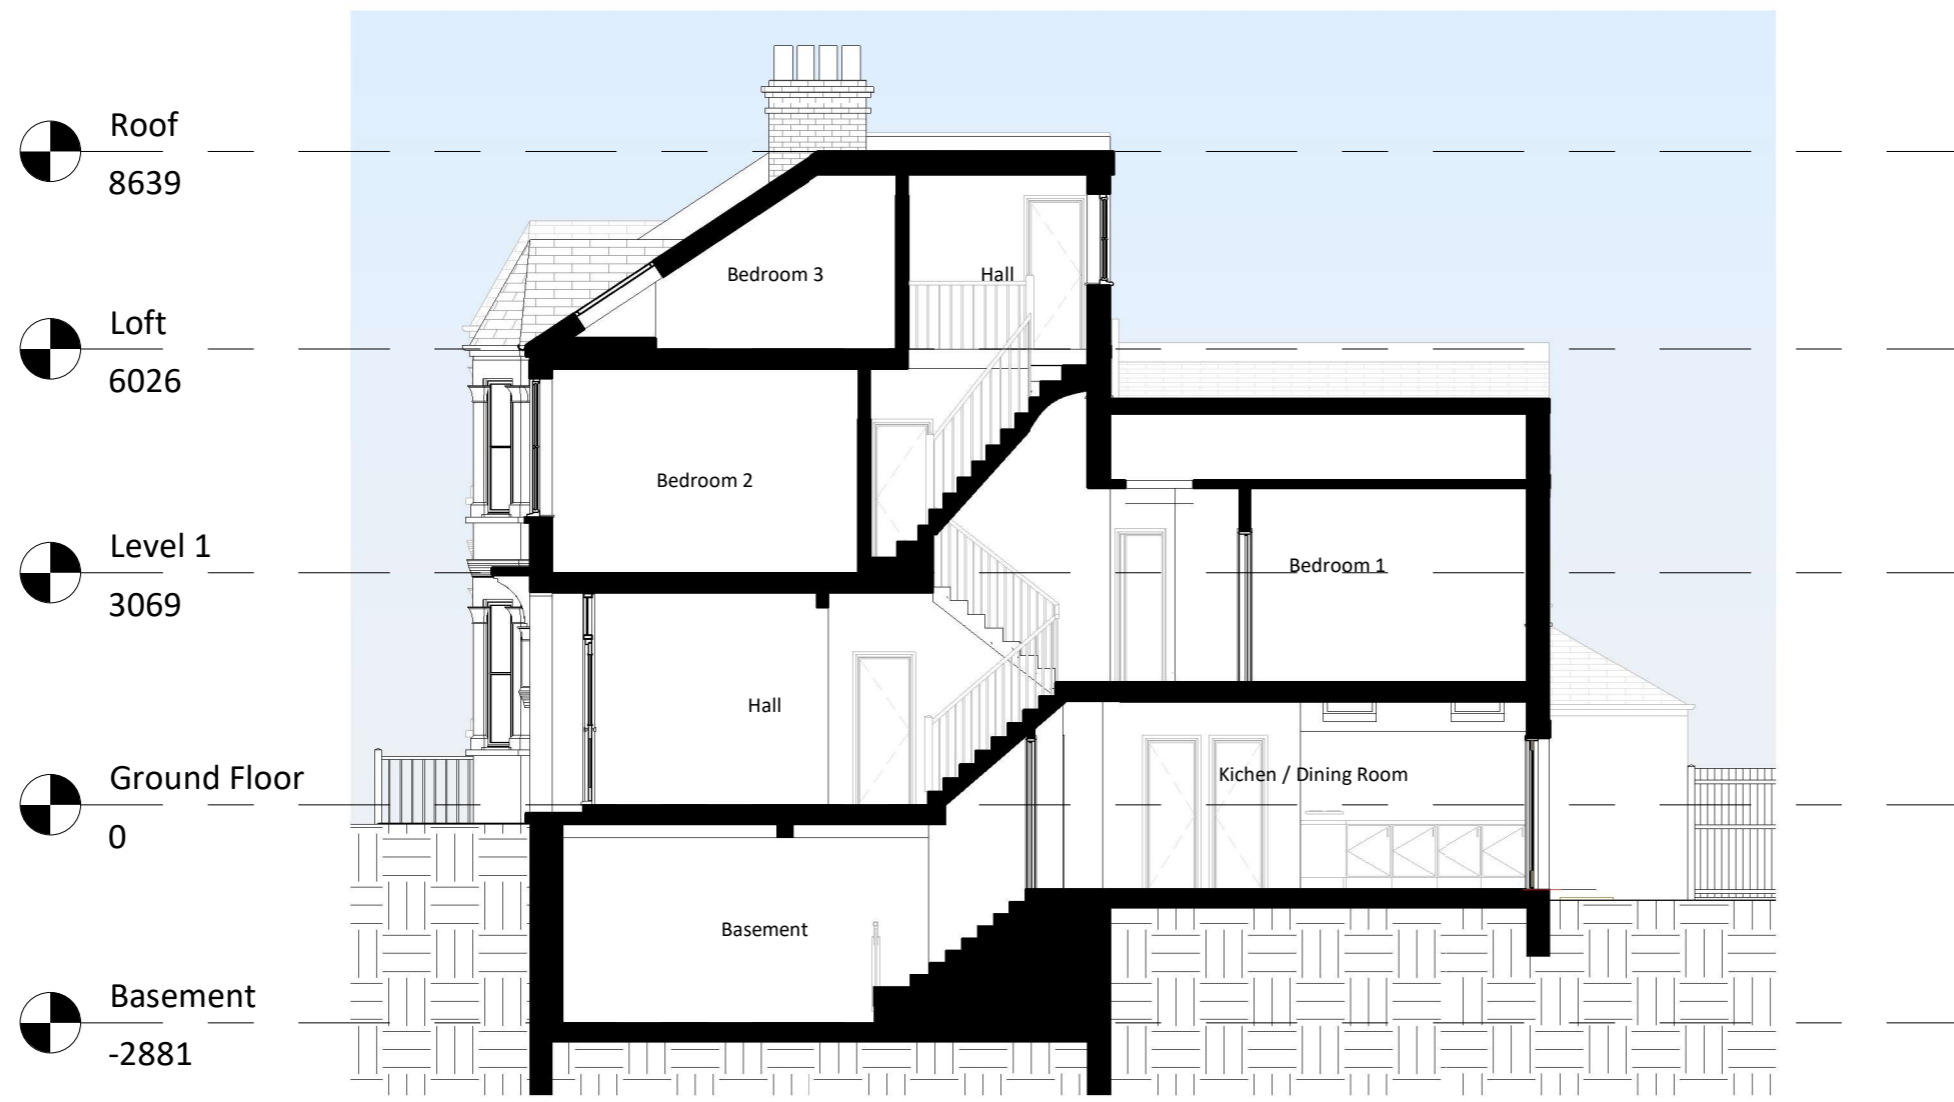

**1** Proposed Section A - A  
1 : 100

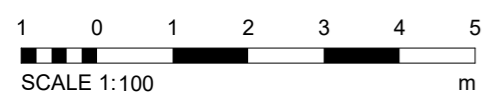

**NOTES:**

DISCLAIMER:  
ALL DIMENSIONS IN MM UNLESS OTHERWISE STATED.  
CONTRACTORS TO CONFIRM ALL DIMENSIONS ON SITE. ALL DRAWINGS MUST BE READ IN CONJUNCTION WITH THE ARCHITECT'S DRAWINGS.

**Archimedes**  
Design Ltd.

64 ST GEORGES ROAD  
ESSEX IG1 3PQ  
W: www.archimedesd.co.uk  
E: info@archimedesd.co.uk  
M: +447418321646

Rev	Date	Details Of Issue	Initials

Status


Proposed Sections

Site Address:  
92 Taybridge Road, SW11 5PZ


Client:  
Chris Gilmore

Project:  
92 Taybridge Road, SW11 5PZ

Drawn HD	Date: 01/02/2024	Scale (at A3) 1 : 100
Dwg no. 209	Revision No. A	

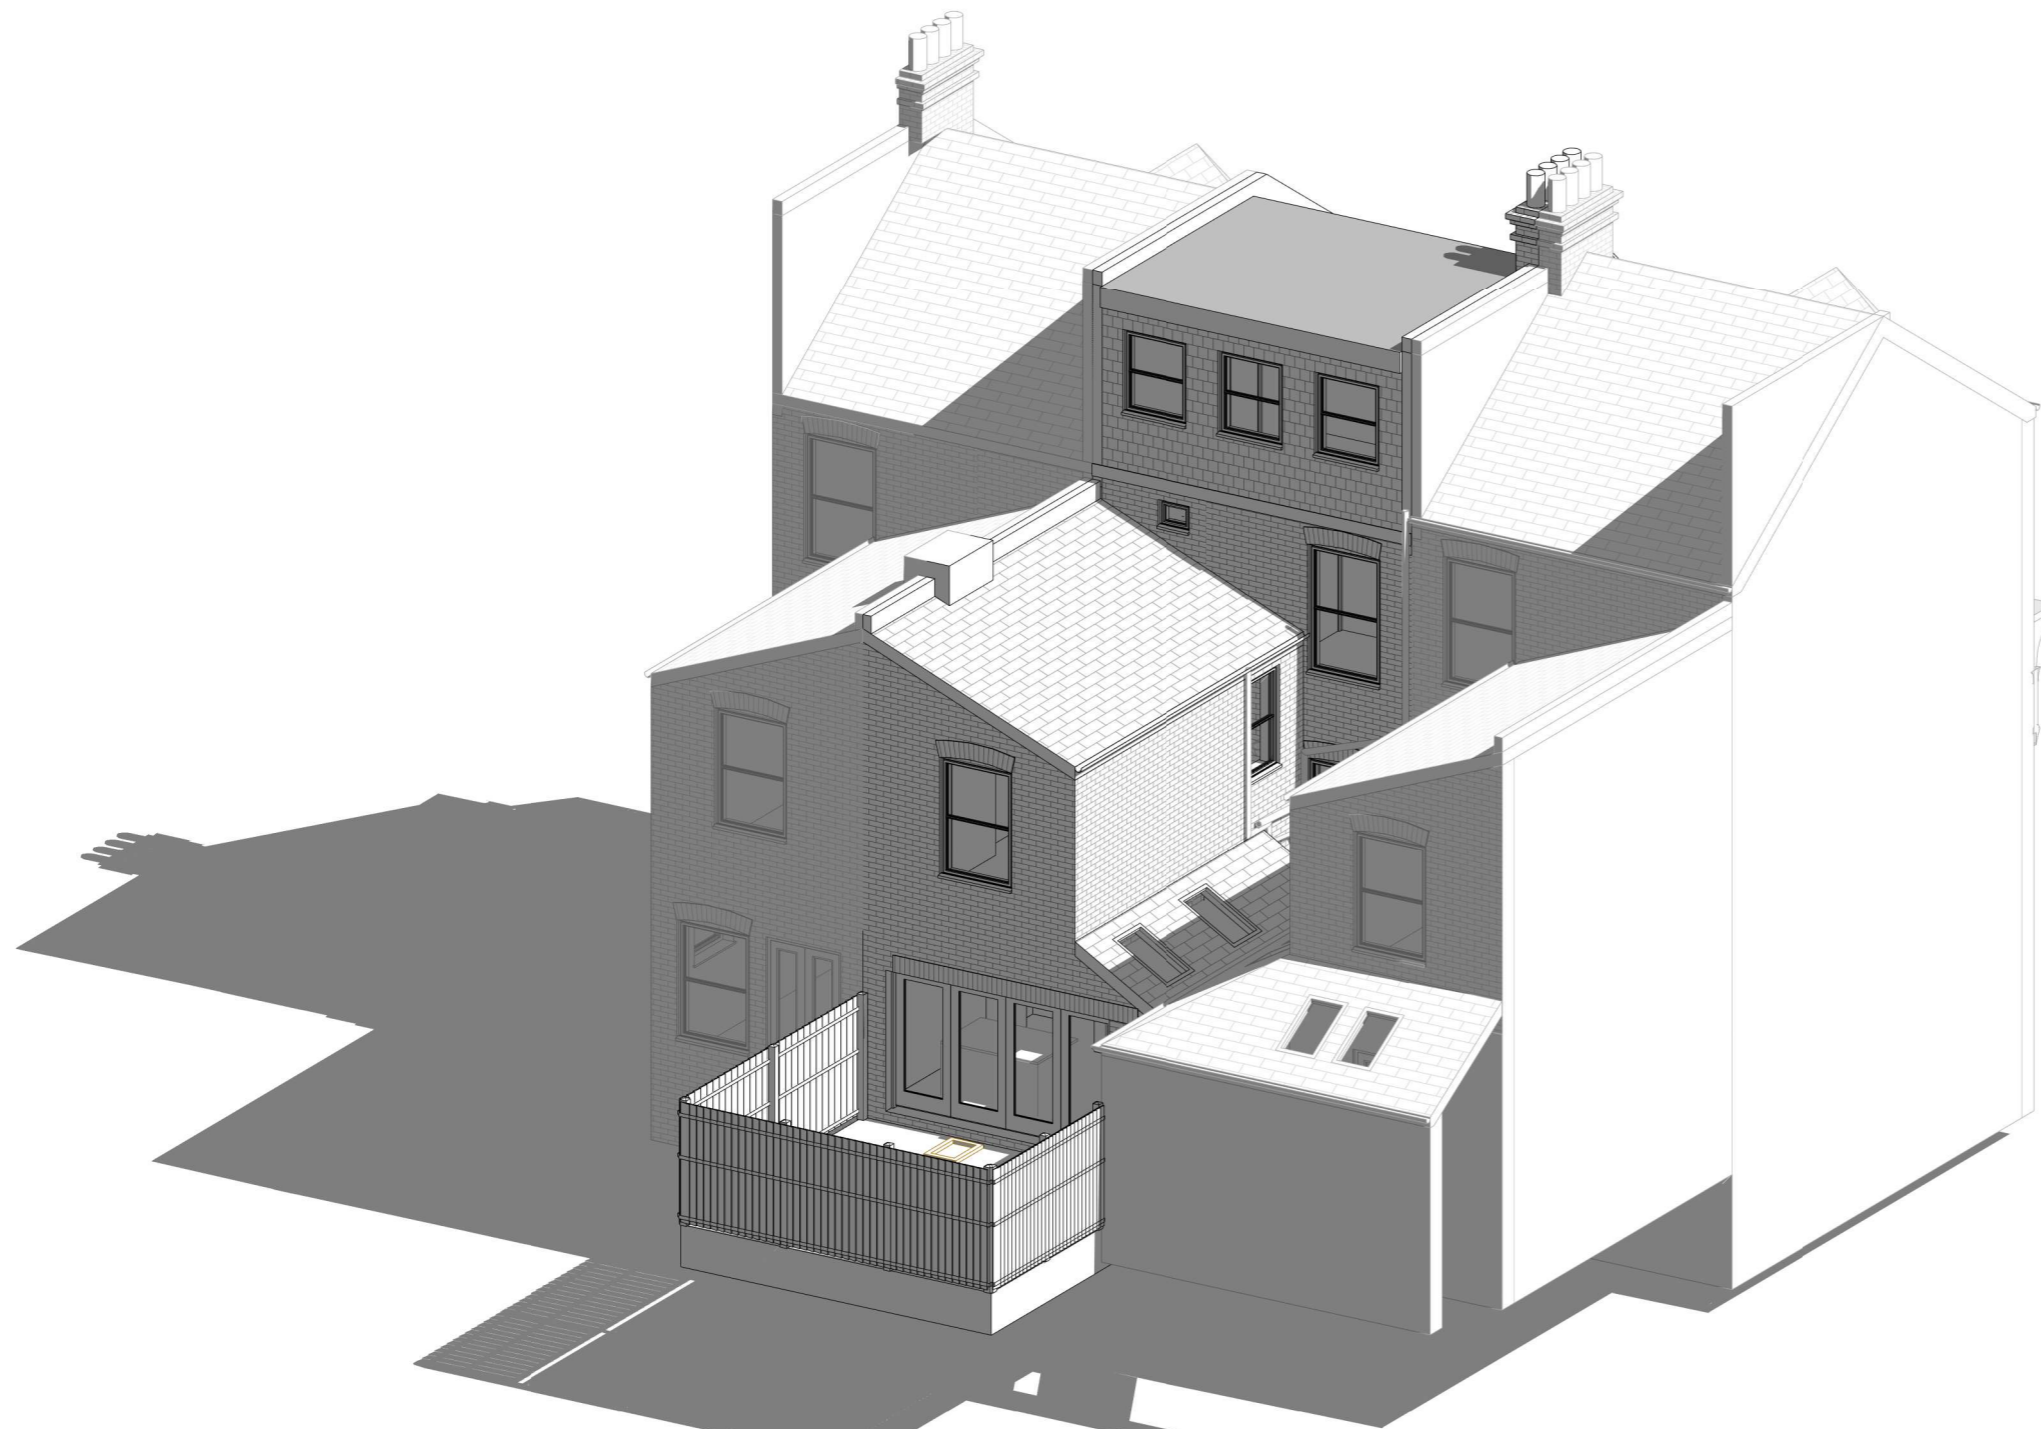

**1** Proposed 3D View

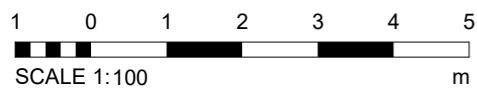

**NOTES:**

DISCLAIMER:  
 ALL DIMENSIONS IN MM UNLESS OTHERWISE STATED.  
 CONTRACTORS TO CONFIRM ALL DIMENSIONS ON SITE. ALL DRAWINGS MUST BE READ IN CONJUNCTION WITH THE ARCHITECT'S DRAWINGS.



64 ST GEORGES ROAD  
 ESSEX IG1 3PQ  
 W: www.archimedesd.co.uk  
 E: info@archimedesd.co.uk  
 M: +447418321646

Rev	Date	Details Of Issue	Initials

**Status**

Proposed 3D Views

**Site Address:**

92 Taybridge Road, SW11 5PZ

**Client:**

Chris Gilmore

**Project:**

92 Taybridge Road, SW11 5PZ

Drawn HD	Date: 01/02/2024	Scale (at A3)
Dwg no. 210	Revision No. A	