




PROPOSED LOWER GROUND FLOOR PLAN

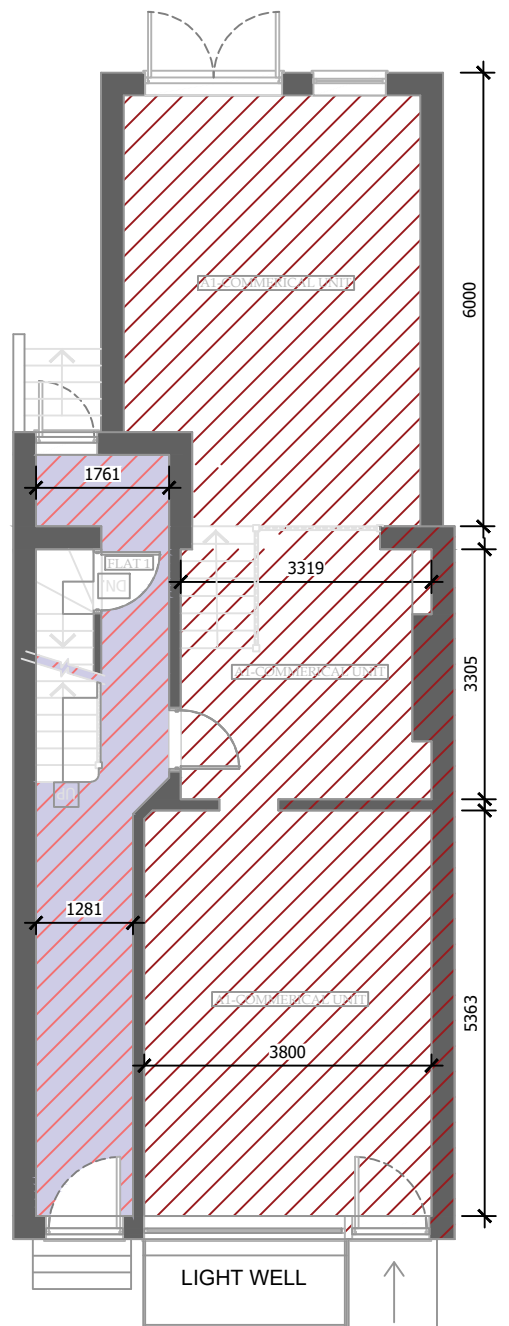


PROPOSED GROUND FLOOR PLAN

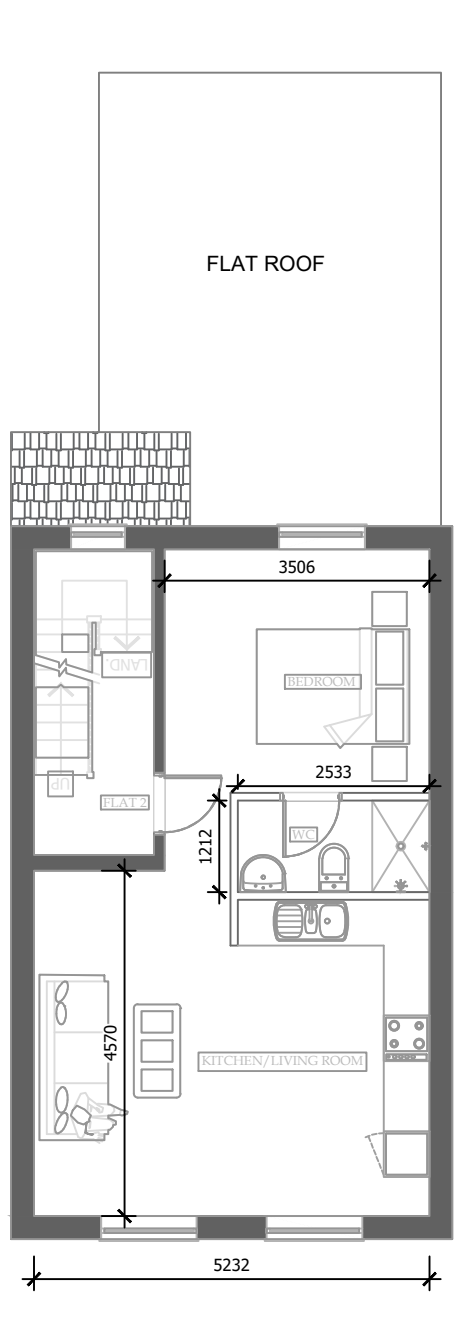

PROPOSED FIRST FLOOR PLAN

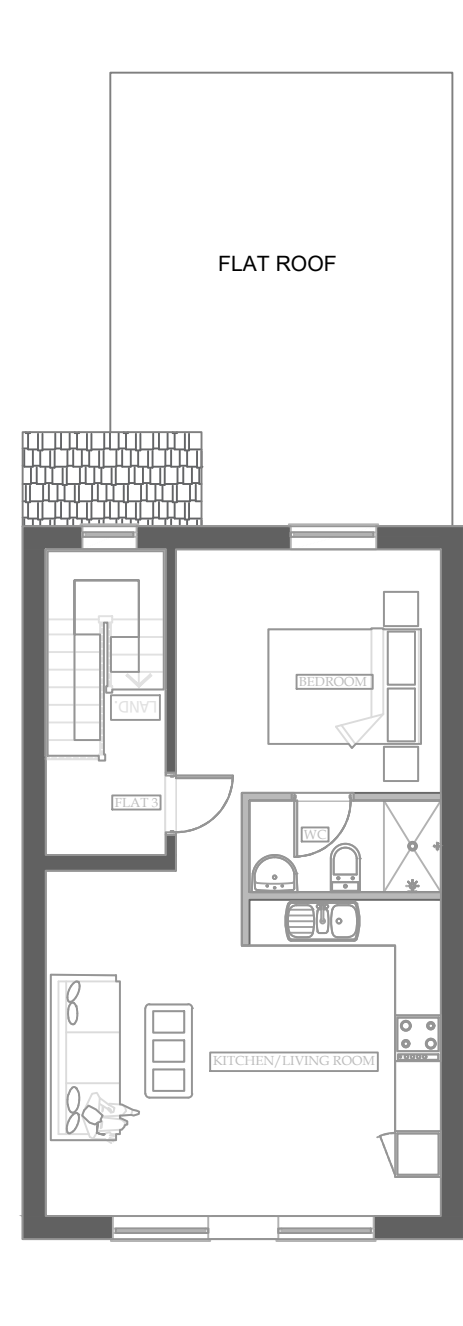

PROPOSED SECOND FLOOR PLAN

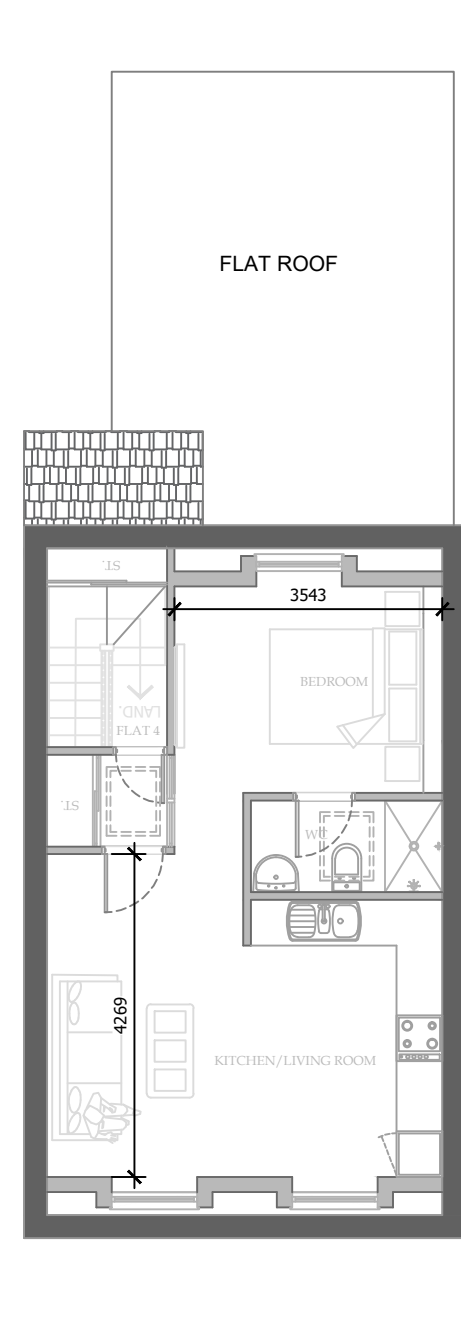



PROPOSED THIRD FLOOR PLAN

NOTES:

DISCLAIMER:

ALL DIMENSIONS IN MM UNLESS OTHERWISE STATED. CONTRACTORS TO CONFIRM ALL DIMENSIONS ON SITE. ALL DRAWINGS MUST BE READ IN CONJUNCTION WITH THE ARCHITECT'S DRAWINGS.

-  A1 - COMMERCIAL UNIT
-  SHARED ACCESS FOR ALL 4 FLATS AND COMMERCIAL UNIT

FLAT 1 (2 B 3P) AREA = 68m<sup>2</sup>  
 FLAT 2 (STUDIO) AREA = 39m<sup>2</sup>  
 FLAT 3 (STUDIO) AREA = 39m<sup>2</sup>  
 FLAT 4 (STUDIO) AREA = 38m<sup>2</sup>

ARCHIMEDES DESIGN LTD

64 ST GEORGES ROAD  
 ESSEX  
 1G1 3PQ  
 Tel. +44 (0) 7889 415 063  
 EMAIL: archimedesdesignltd@gmail.com



Rev	Date	Details Of Issue	Initials

Status	Planning
--------	----------

Site Address:


Client:

HATCH KEYS:


	EXISTING WALLS
	PROPOSED WALLS

Drawn GP	Date: 07/10/2019	Scale (at A3) 1:100
Dwg no. 20720192	Revision No. A	



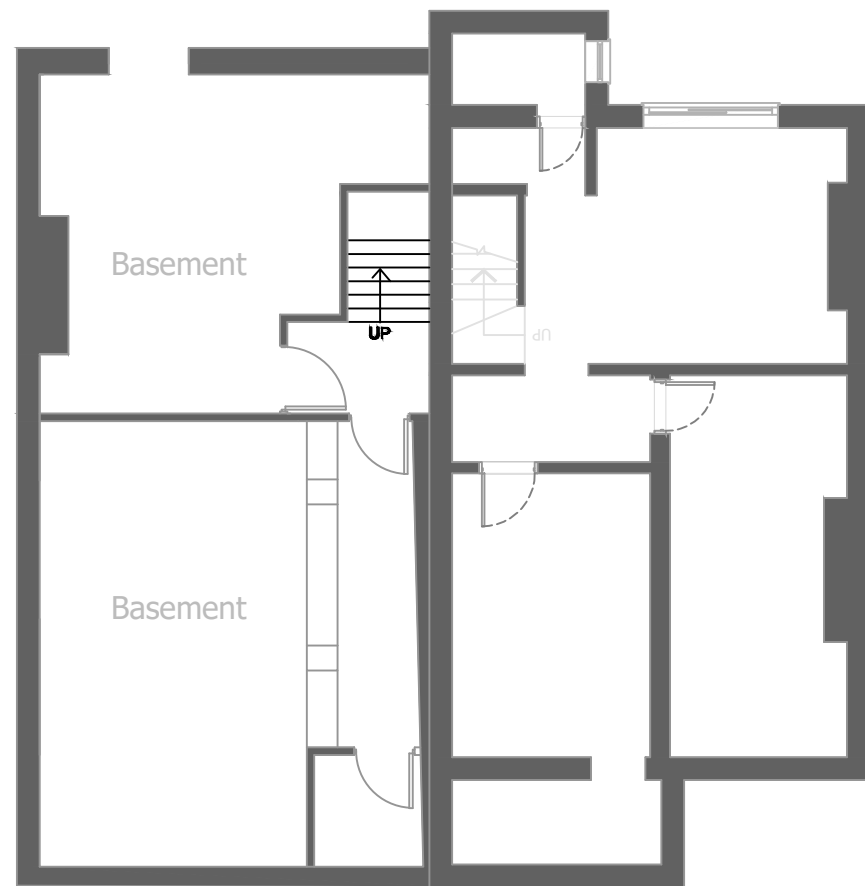

EXISTING  
LOWER GROUND FLOOR PLAN

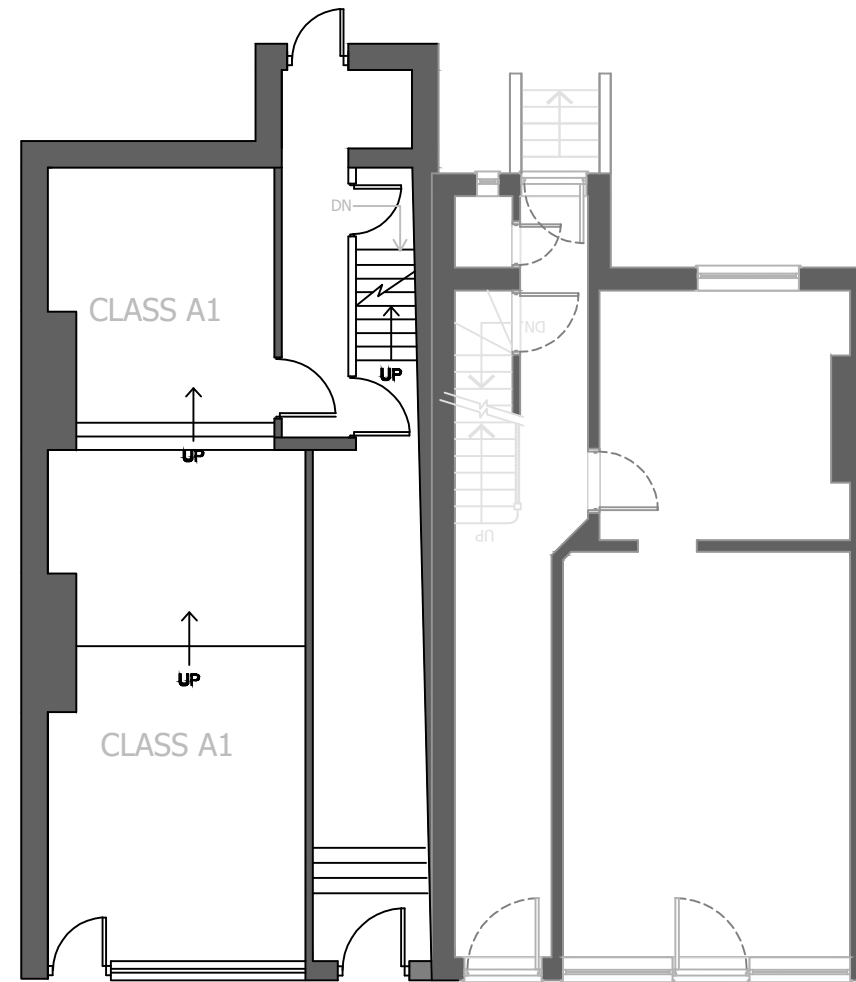

EXISTING  
GROUND FLOOR PLAN



**NOTES:**

**DISCLAIMER:**

ALL DIMENSIONS IN MM UNLESS OTHERWISE STATED. CONTRACTORS TO CONFIRM ALL DIMENSIONS ON SITE. ALL DRAWINGS MUST BE READ IN CONJUNCTION WITH THE ARCHITECT'S DRAWINGS.

LOWER GROUND FLOOR = 48m<sup>2</sup>  
 GROUND FLOOR = 48m<sup>2</sup>  
 FIRST FLOOR = 45.5m<sup>2</sup>  
 SECOND FLOOR = 45.5m<sup>2</sup>

**ARCHIMEDES DESIGN LTD**  
 64 ST GEORGES ROAD  
 ESSEX  
 1G1 3PQ  
 Tel. +44 (0) 7889 415 063  
 EMAIL: archimedesdesignltd@gmail.com

Rev	Date	Details Of Issue	Initials

Status	Planning
--------	----------


Site Address:

Client:


**HATCH KEYS:**

- EXISTING WALLS
- PROPOSED WALLS

Drawn GP	Date: 07/10/2019	Scale (at A3) 1:100
Dwg no. 20720191	Revision No. A	

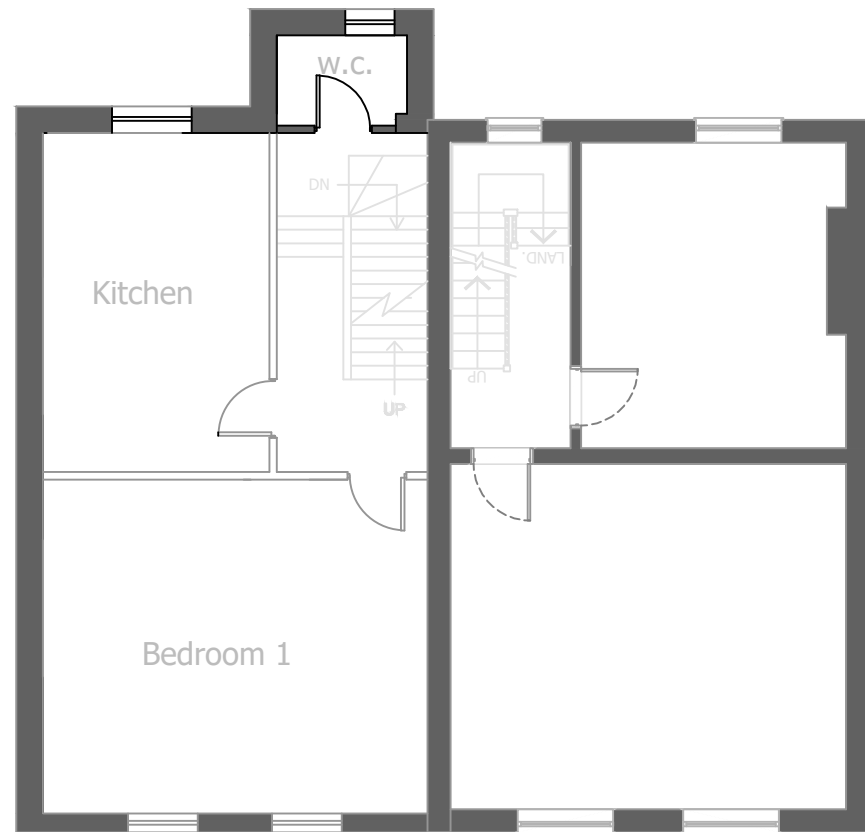

EXISTING  
FIRST FLOOR PLAN

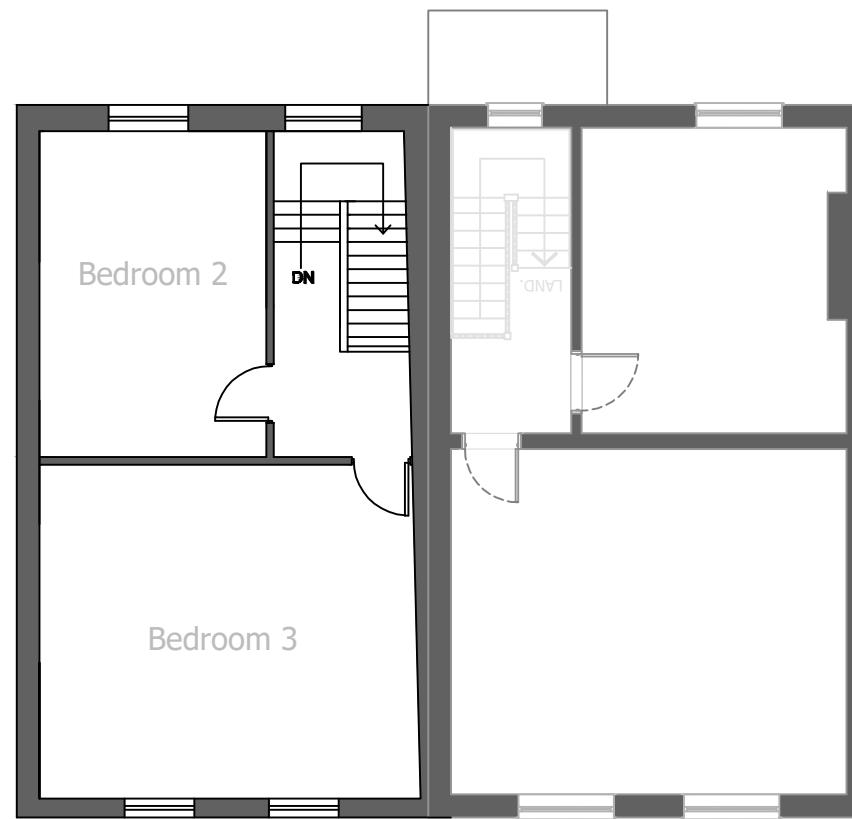

EXISTING  
SECOND FLOOR PLAN



**NOTES:**

**DISCLAIMER:**

ALL DIMENSIONS IN MM UNLESS OTHERWISE STATED. CONTRACTORS TO CONFIRM ALL DIMENSIONS ON SITE. ALL DRAWINGS MUST BE READ IN CONJUNCTION WITH THE ARCHITECT'S DRAWINGS.

LOWER GROUND FLOOR = 48m<sup>2</sup>  
 GROUND FLOOR = 48m<sup>2</sup>  
 FIRST FLOOR = 45.5m<sup>2</sup>  
 SECOND FLOOR = 45.5m<sup>2</sup>

**ARCHIMEDES DESIGN LTD**

64 ST GEORGES ROAD  
 ESSEX  
 1G1 3PQ  
 Tel. +44 (0) 7889 415 063  
 EMAIL: archimedesdesignltd@gmail.com

Rev	Date	Details Of Issue	Initials
-----	------	------------------	----------

Status

Planning

Site Address:

Client:

**HATCH KEYS:**

- EXISTING WALLS
- PROPOSED WALLS

Drawn GP	Date: 07/10/2019	Scale (at A3) 1:100
Drg no. 20720191		Revision No. A



EXISTING  
FRONT ELEVATION



EXISTING  
REAR ELEVATION



**NOTES:**

**DISCLAIMER:**

ALL DIMENSIONS IN MM UNLESS OTHERWISE STATED. CONTRACTORS TO CONFIRM ALL DIMENSIONS ON SITE. ALL DRAWINGS MUST BE READ IN CONJUNCTION WITH THE ARCHITECT'S DRAWINGS.

**ARCHIMEDES DESIGN LTD**

64 ST GEORGES ROAD  
ESSEX  
1G1 3PQ  
Tel. +44 (0) 7889 415 063  
EMAIL: archimedesdesignltd@gmail.com

Rev	Date	Details Of Issue	Initials
-----	------	------------------	----------

Status

Planning

Site Address:

Client:

Drawn: GP Date: 07/10/2019 Scale (at A3): 1:100

Dwg no: 20720193 Revision No: A



**NOTES:**

**DISCLAIMER:**  
 ALL DIMENSIONS IN MM UNLESS OTHERWISE STATED.  
 CONTRACTORS TO CONFIRM ALL DIMENSIONS ON SITE. ALL DRAWINGS MUST BE READ IN CONJUNCTION WITH THE ARCHITECT'S DRAWINGS.

**ARCHIMEDES DESIGN LTD**  
 64 ST GEORGES ROAD  
 ESSEX  
 1G1 3PQ  
 Tel. +44 (0) 7889 415 063  
 EMAIL: archimedesdesignltd@gmail.com

Rev	Date	Details Of Issue	Initials

Status  
 Planning


Site Address:

Client:

Project:

Drawn GP	Date: <b>09/09/2019</b>	Scale (at A3) 1:100
Dwg no. 20720194	Revision No. A	



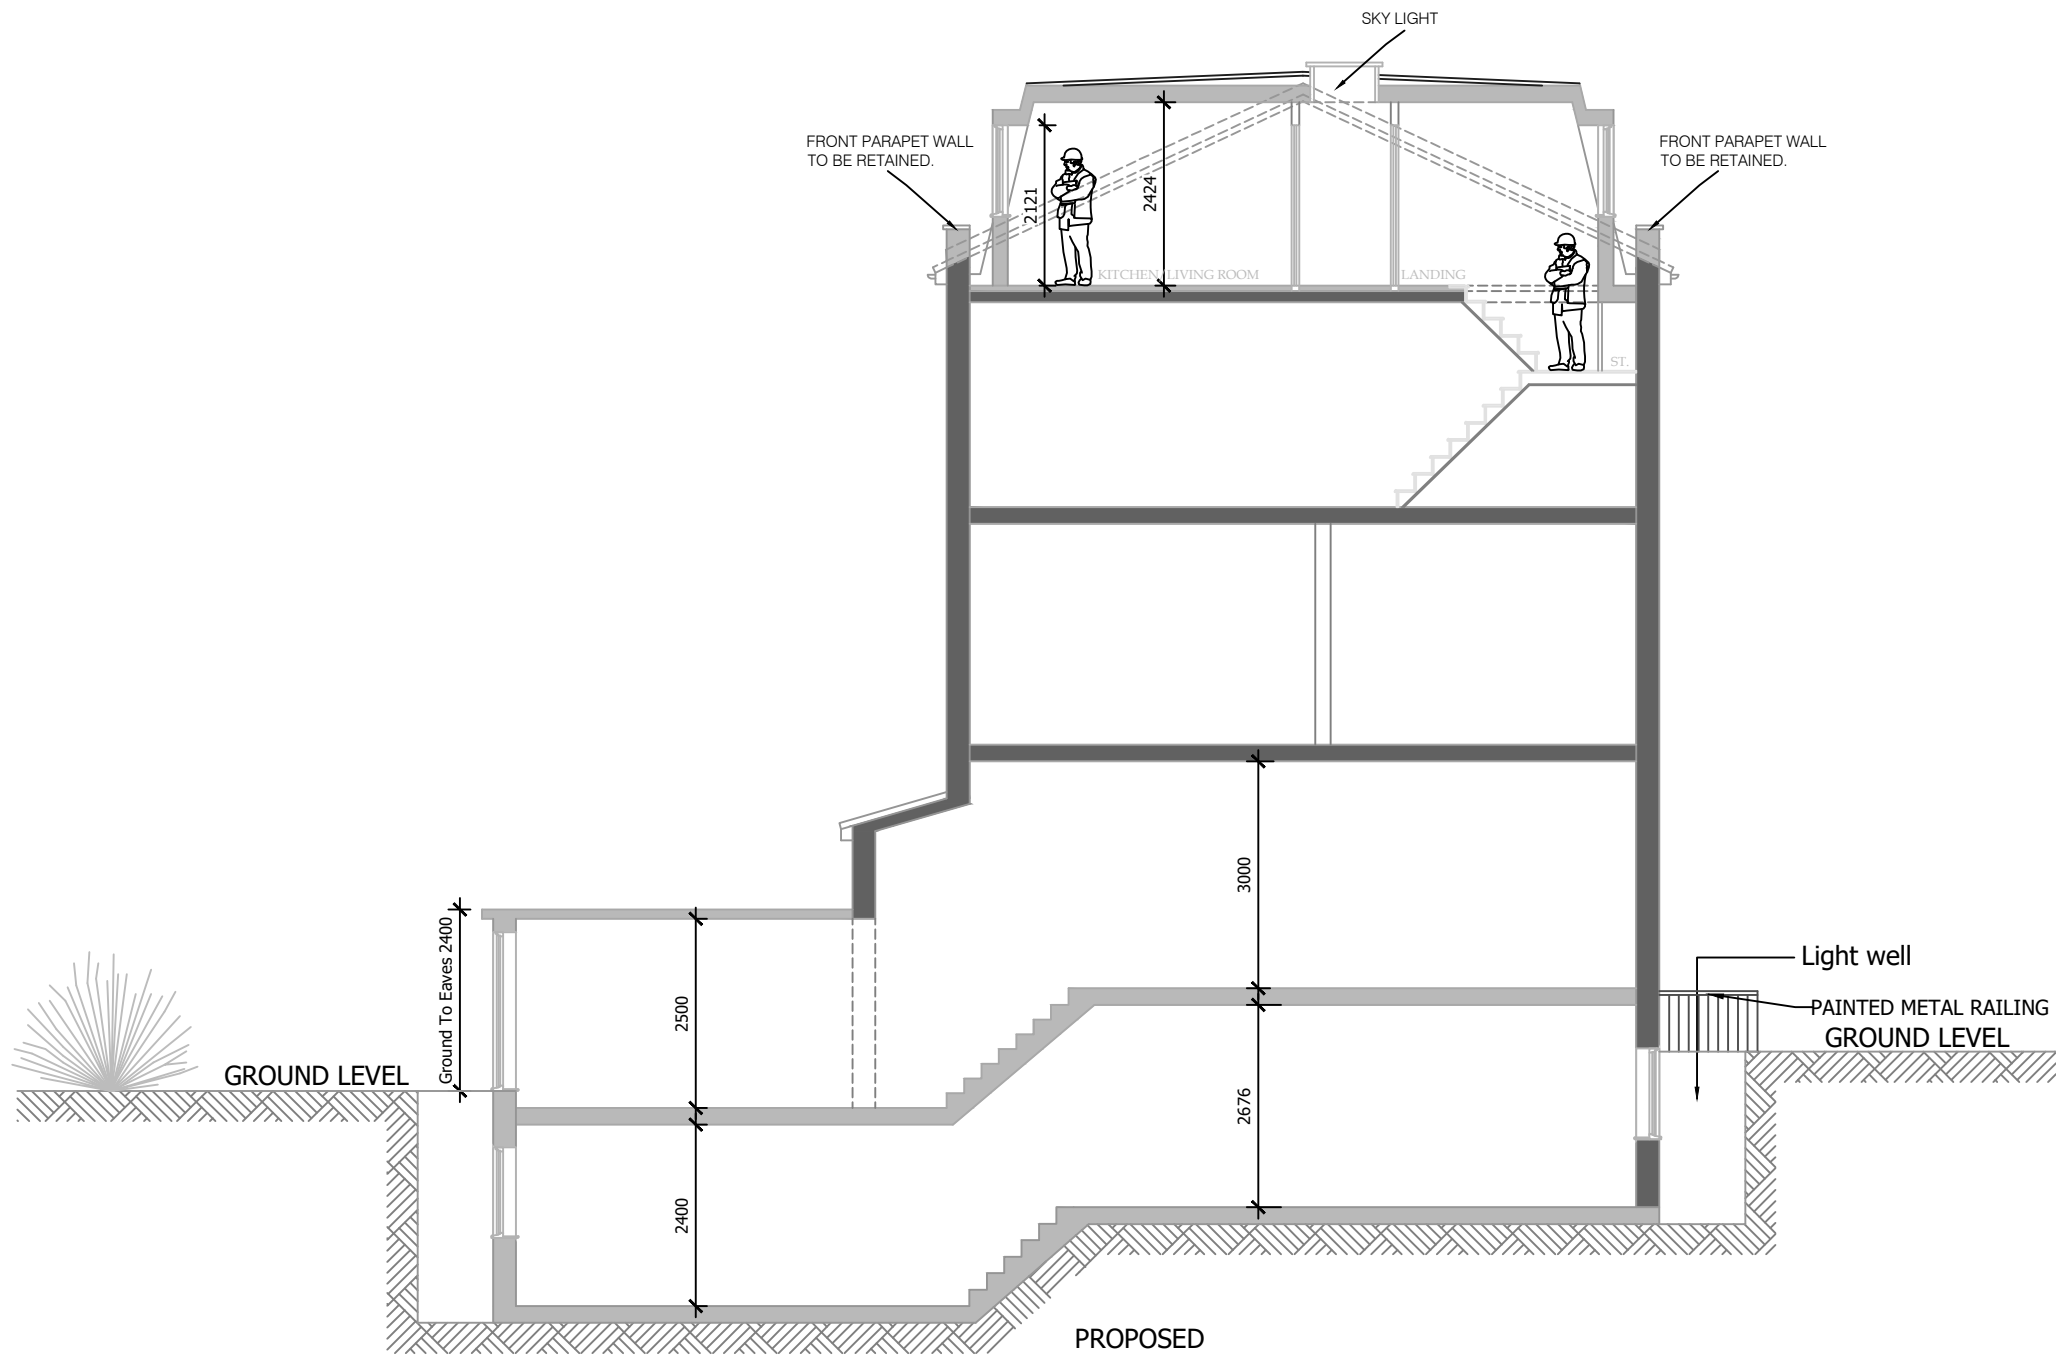

PROPOSED  
CROSS SECTION 205

**NOTES:**

**DISCLAIMER:**

ALL DIMENSIONS IN MM UNLESS OTHERWISE STATED. CONTRACTORS TO CONFIRM ALL DIMENSIONS ON SITE. ALL DRAWINGS MUST BE READ IN CONJUNCTION WITH THE ARCHITECT'S DRAWINGS.

**ARCHIMEDES DESIGN LTD**

64 ST GEORGES ROAD  
ESSEX  
1G1 3PQ  
Tel. +44 (0) 7889 415 063  
EMAIL: archimedesdesignltd@gmail.com

Rev	Date	Details Of Issue	Initials
-----	------	------------------	----------

Status

Planning


Site Address:

Client:

Drawn: GP Date: 07/10/2019 Scale (at A3): 1:100

Dwg no: 20720195 Revision No: A



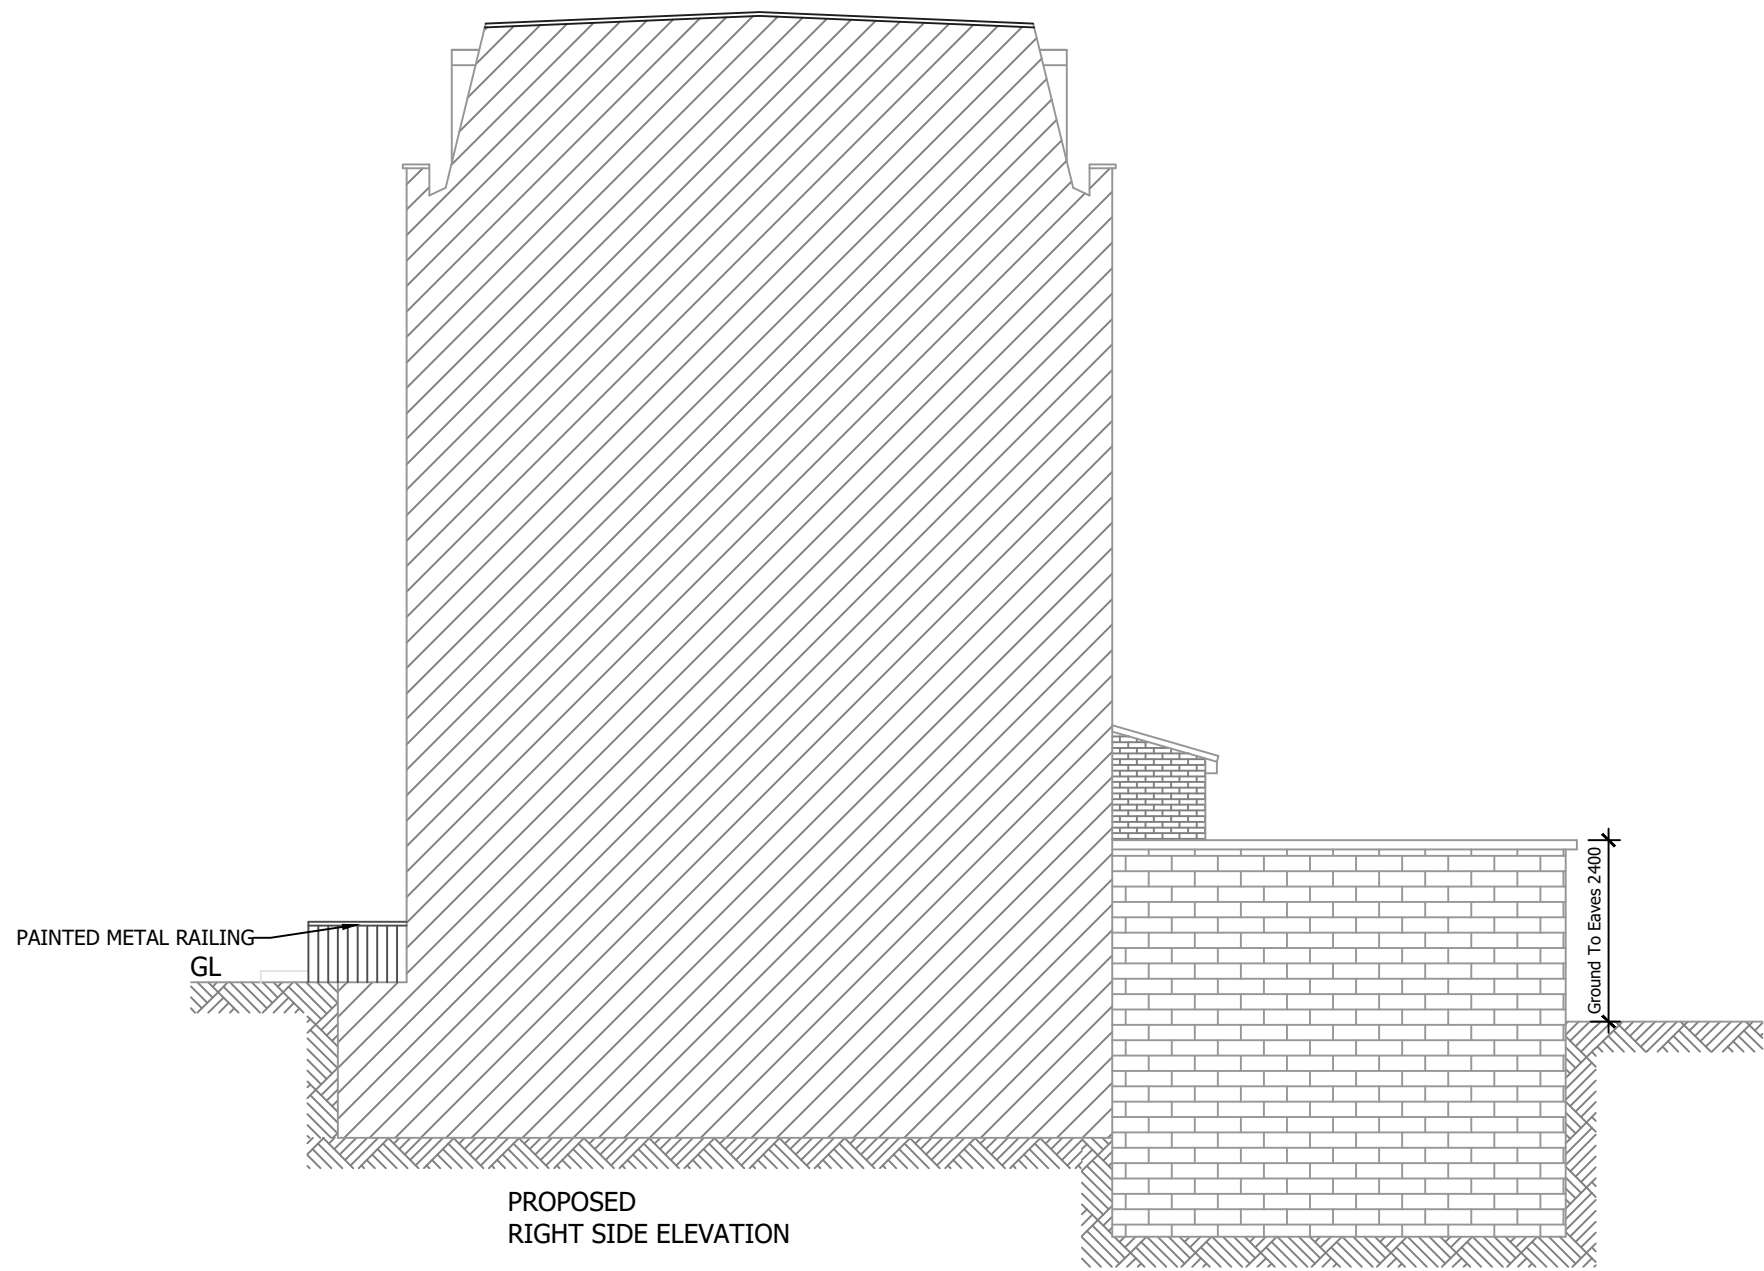

PROPOSED  
RIGHT SIDE ELEVATION



**NOTES:**

**DISCLAIMER:**  
ALL DIMENSIONS IN MM UNLESS OTHERWISE STATED.  
CONTRACTORS TO CONFIRM ALL DIMENSIONS ON SITE. ALL DRAWINGS MUST BE READ IN CONJUNCTION WITH THE ARCHITECT'S DRAWINGS.

**ARCHIMEDES DESIGN LTD**  
64 ST GEORGES ROAD  
ESSEX  
1G1 3PQ  
Tel. +44 (0) 7889 415 063  
EMAIL: archimedesdesignltd@gmail.com

Rev	Date	Details Of Issue	Initials
-----	------	------------------	----------

Status	Planning
--------	----------

Site Address:

Client:

Drawn GP	Date: 07/10/2019	Scale (at A3) 1:100
Dwg no. 20720197	Revision No. A	